

NOTES

- 1 This drawing is to be read in conjunction with all relevant Architects, Engineers and specialists drawings and specifications.
- 2 Do not scale from this drawing in either paper or digital form. Use written dimensions only. To check drawing has been printed to the intended scale the above bar should be 100mm long @ A1 or 50mm long @ A3

COLUMN SCHEDULE

C1	203 UCS2
C2	139.7x10 CHS
C3	300sq RC column

BEAM SCHEDULE

B1	203 UCS2
B2	165x171/305x82.0 USFB, S355 Precambered
B3	200x150x8.0 RHS
B4	152 UC30
CB1	500wd x 1000dp RC beam
CB2	300wd x 600dp RC beam
DJ	Double joists
WP1	200x50 timber resin bolted at 600mm c/c

PROPOSED LEGEND

1	300mm thick RC ground bearing slab
2	225mm thick RC suspended slab
3	300mm thick RC suspended slab
4	150mm thick composite deck metal deck with A393 mesh
5	200x50 C16 timber joists at 400mm c/c with 18mm PLY over glued and screwed to top face

PADSTONES LEGEND

PS1	440g x 215dp x 100wd MC padstone
PS2	330g x 215dp x 100wd MC padstone

PILECAP SCHEDULE

PC1	1000x1000x600dp MC pad
PC2	925wdx600dp RC capping beam

P1	20.11.14	DP	BW	PRELIMINARY ISSUE
Rev	Date	Drawn	Eng	Amendments

**HEYNE|TILLET|STEEL**  
STRUCTURAL ENGINEERS

Job Name:  
**4 WEDDERBURN ROAD  
NW3**


Drawing Title:  
**PROPOSED BASEMENT AND  
GROUND FLOOR PLAN**

Scale: 1:100 at A1


Purpose of Issue: PRELIMINARY

Drawing No. 1220 / 100 Rev. P1

www.hts.uk.com

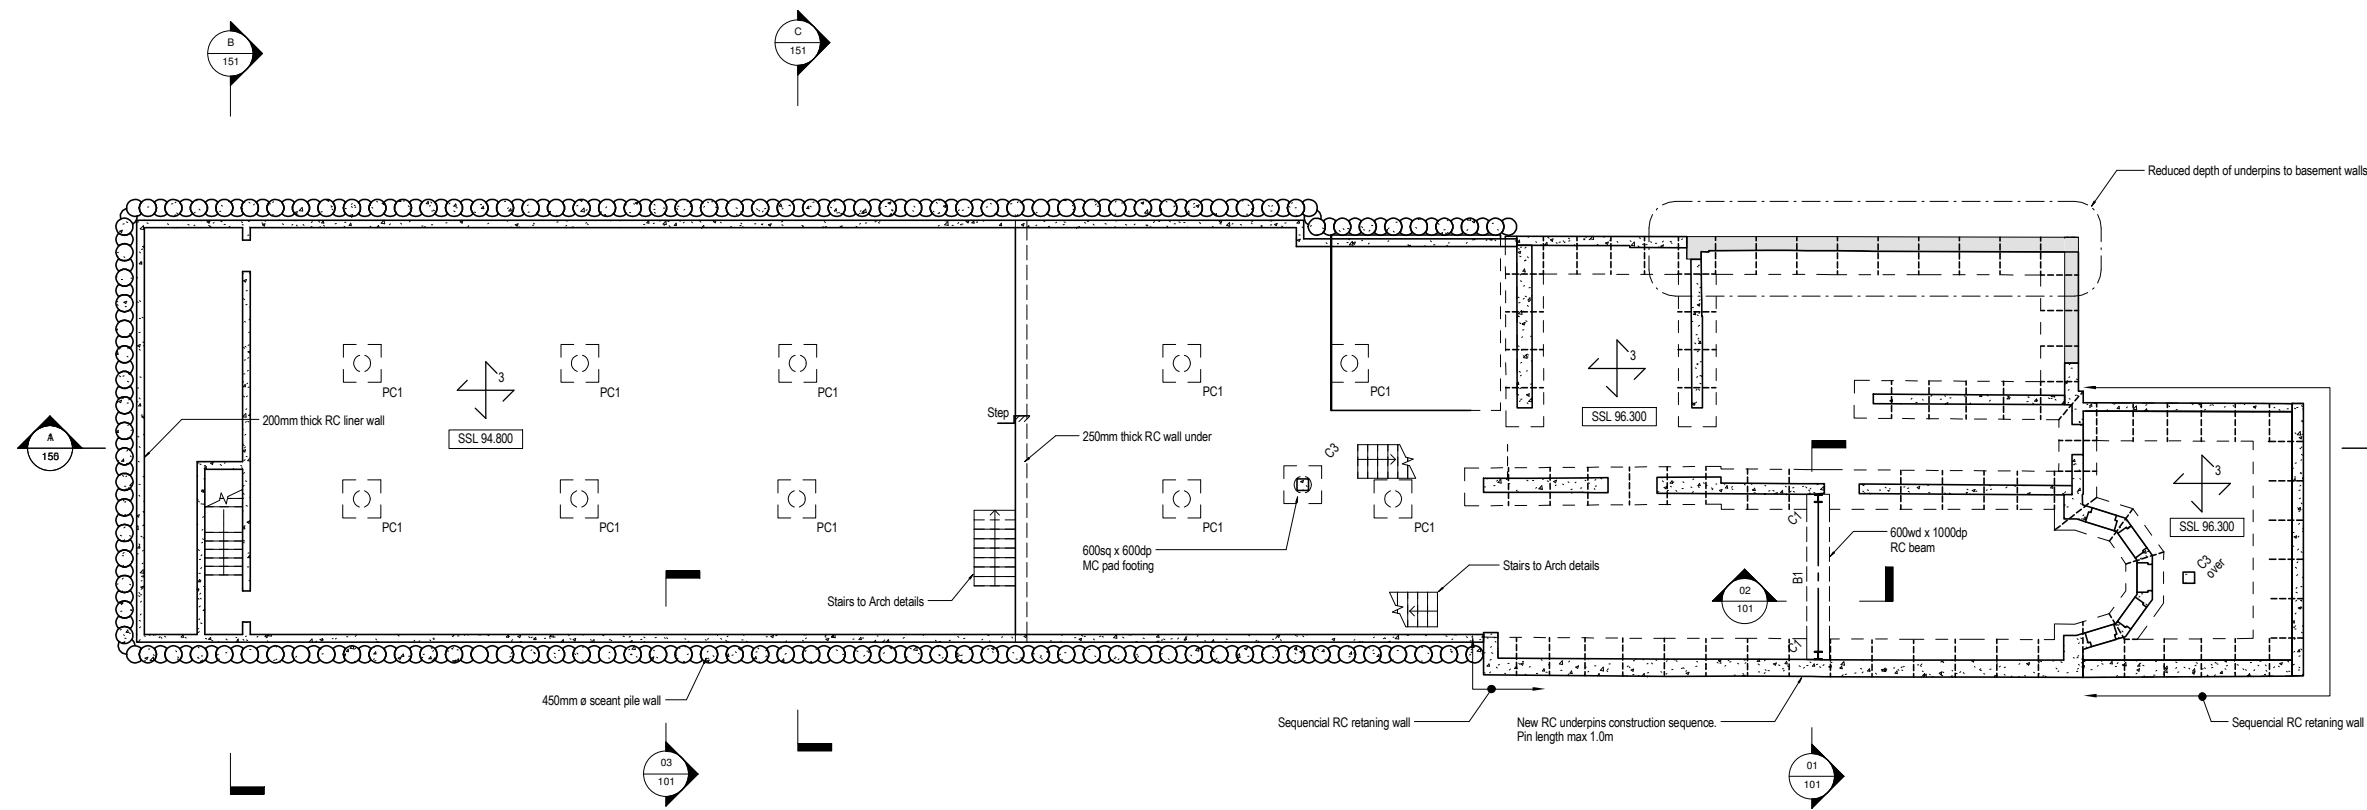

DWG **PROPOSED BASEMENT PLAN**  
1:100

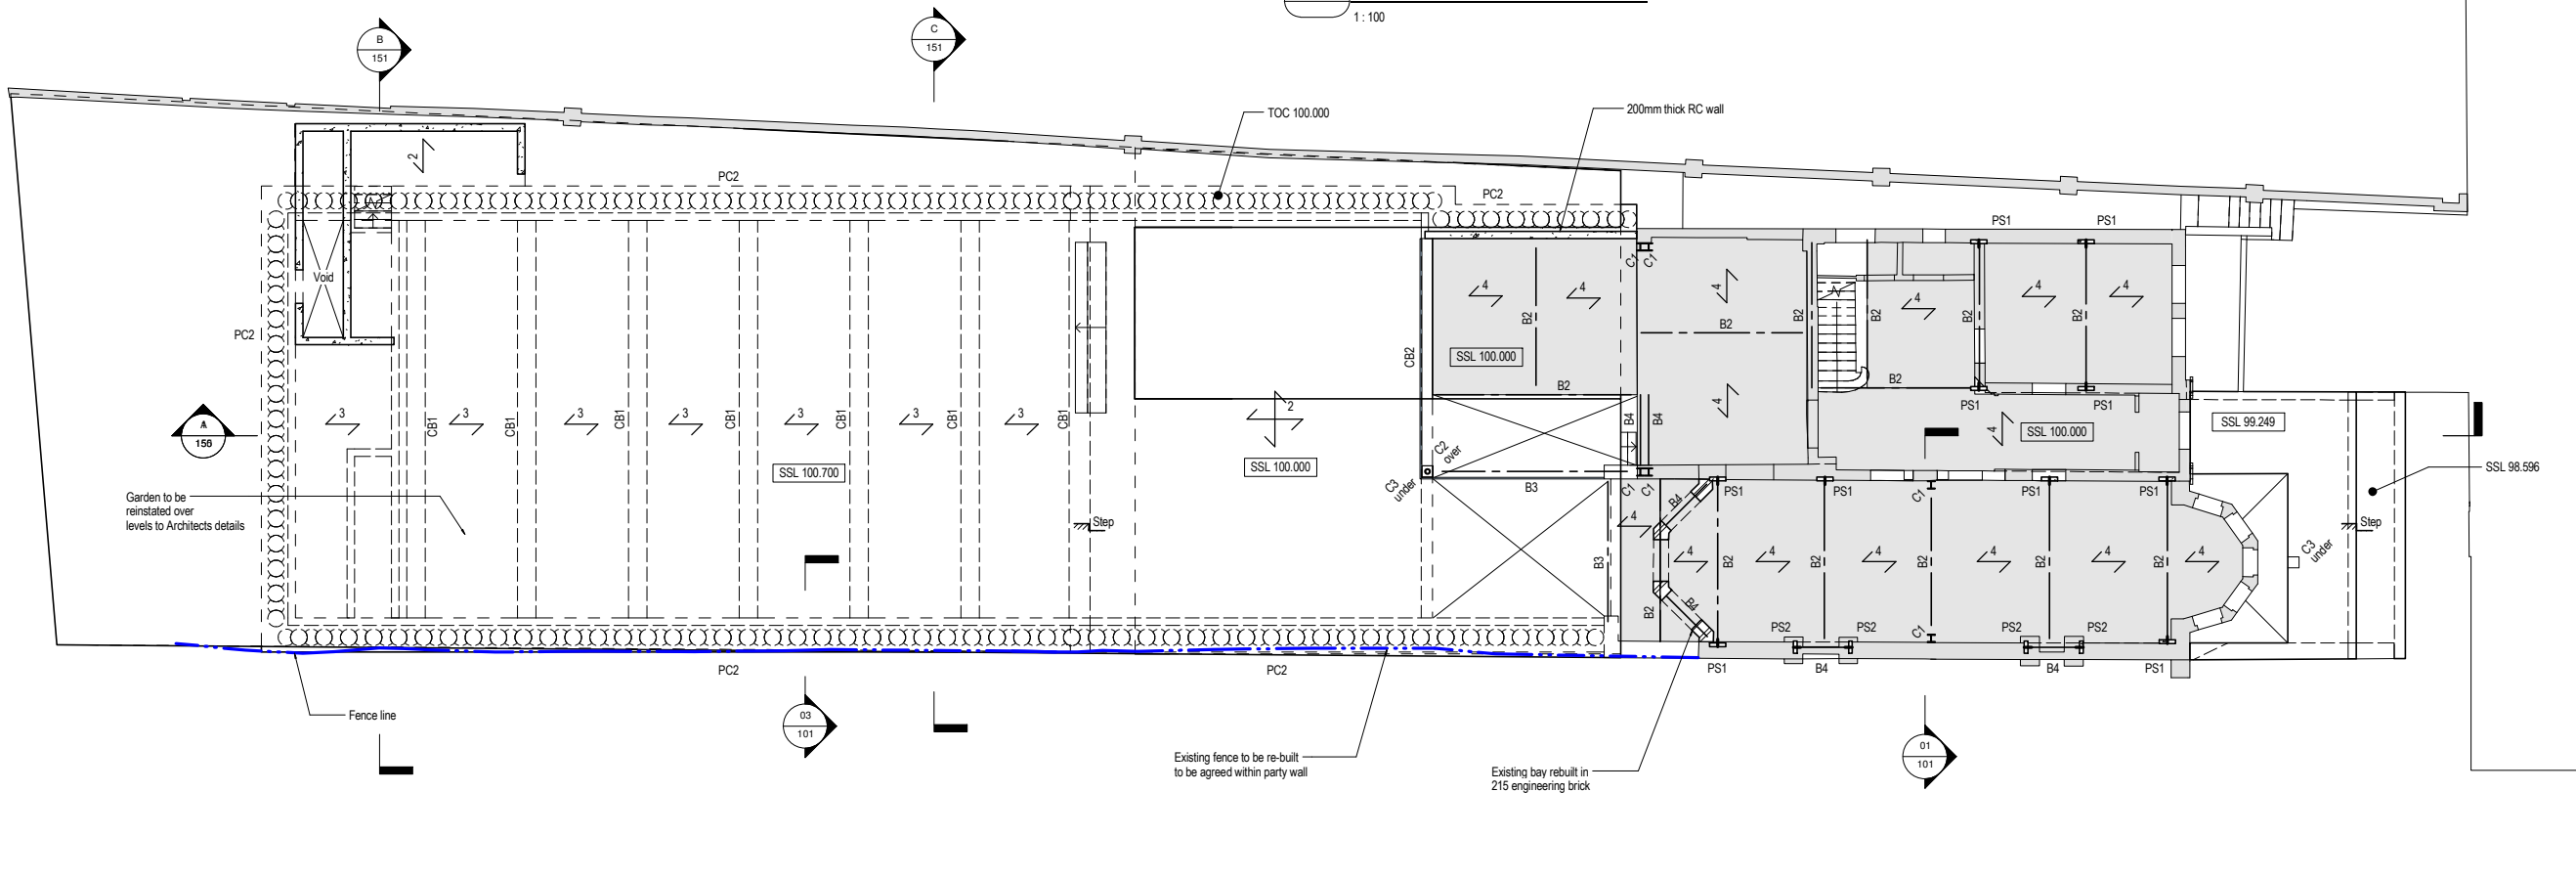

DWG **PROPOSED GROUND FLOOR PLAN**  
1:100