




Ground Floor

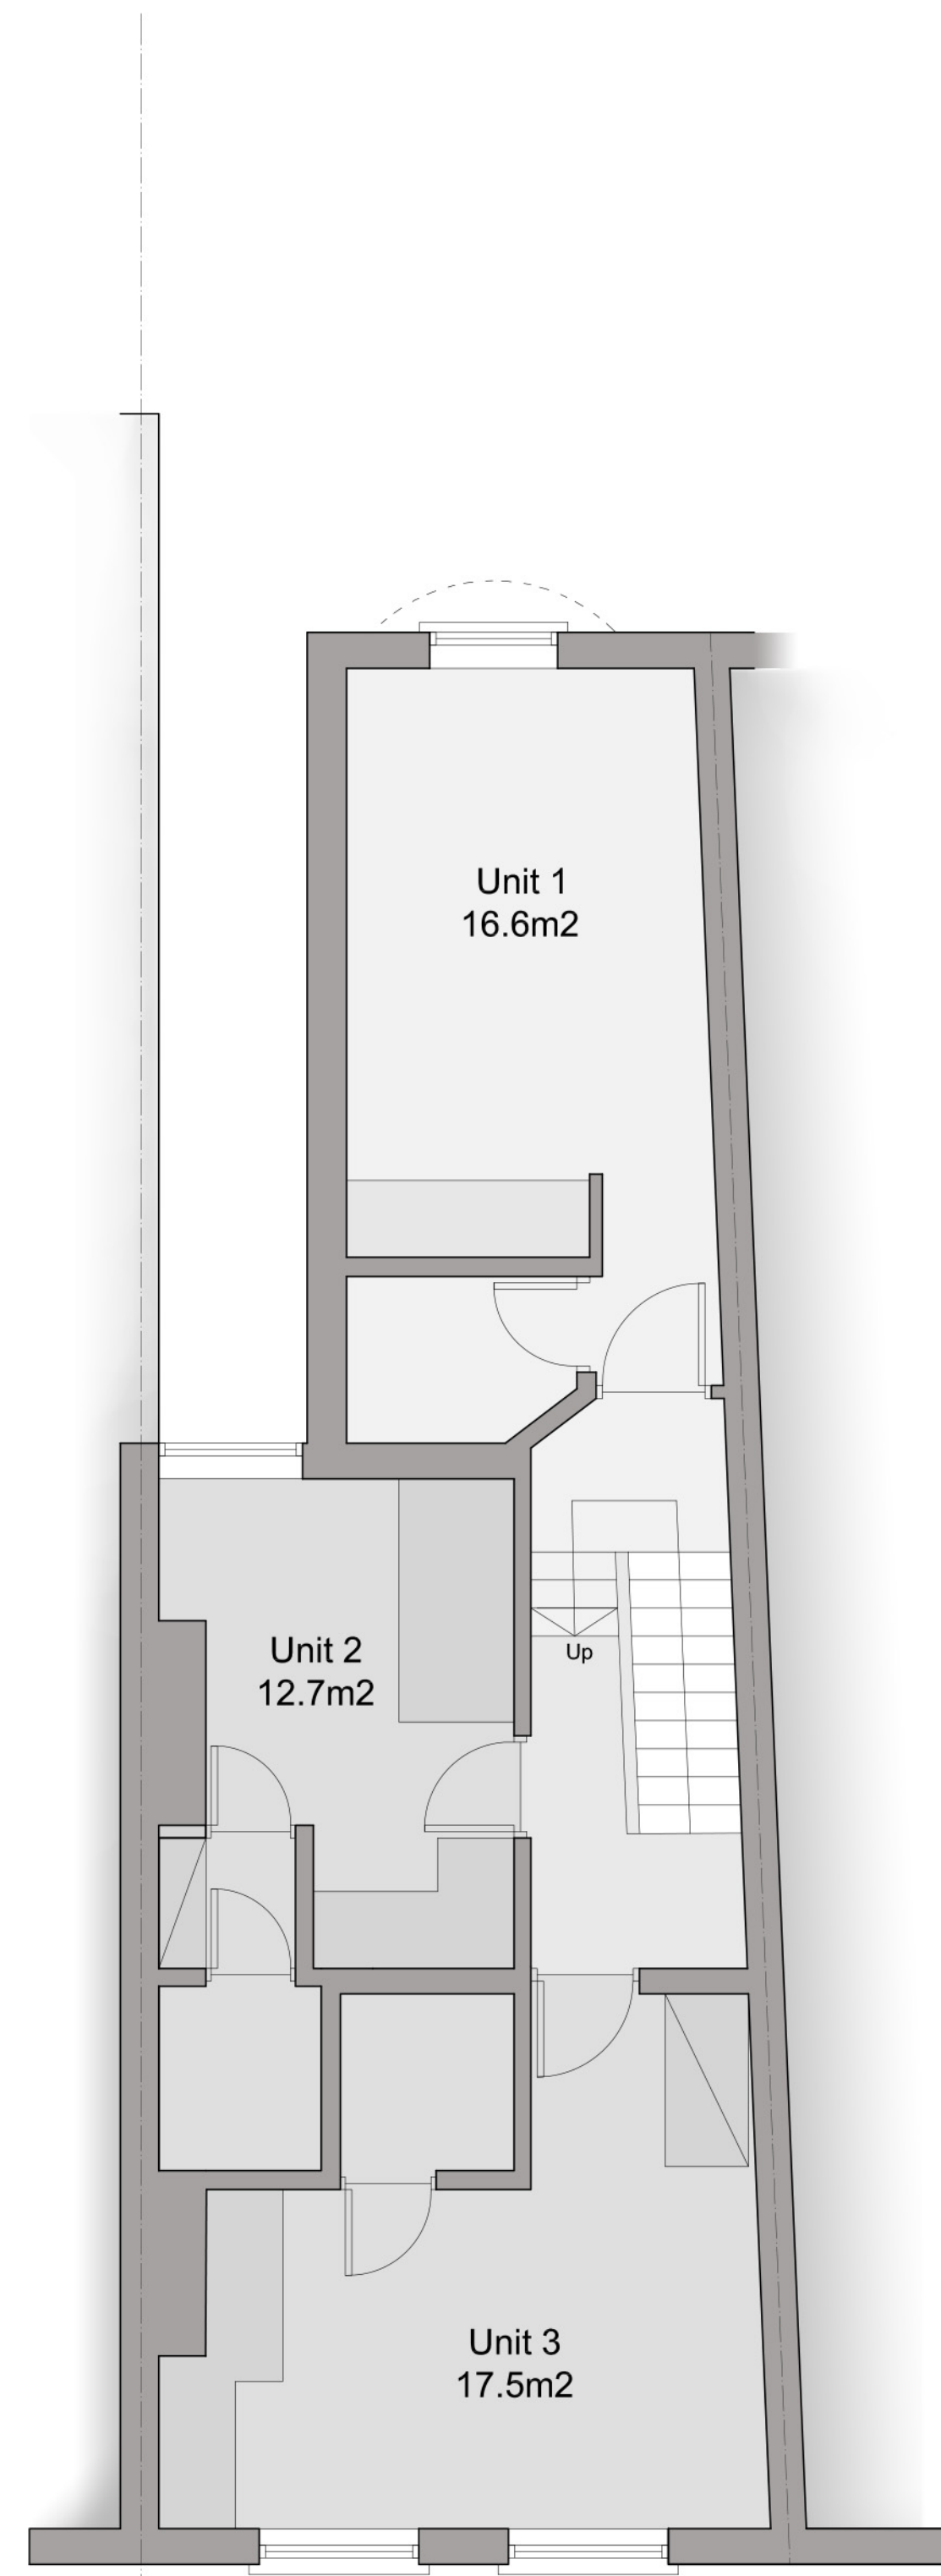

First Floor

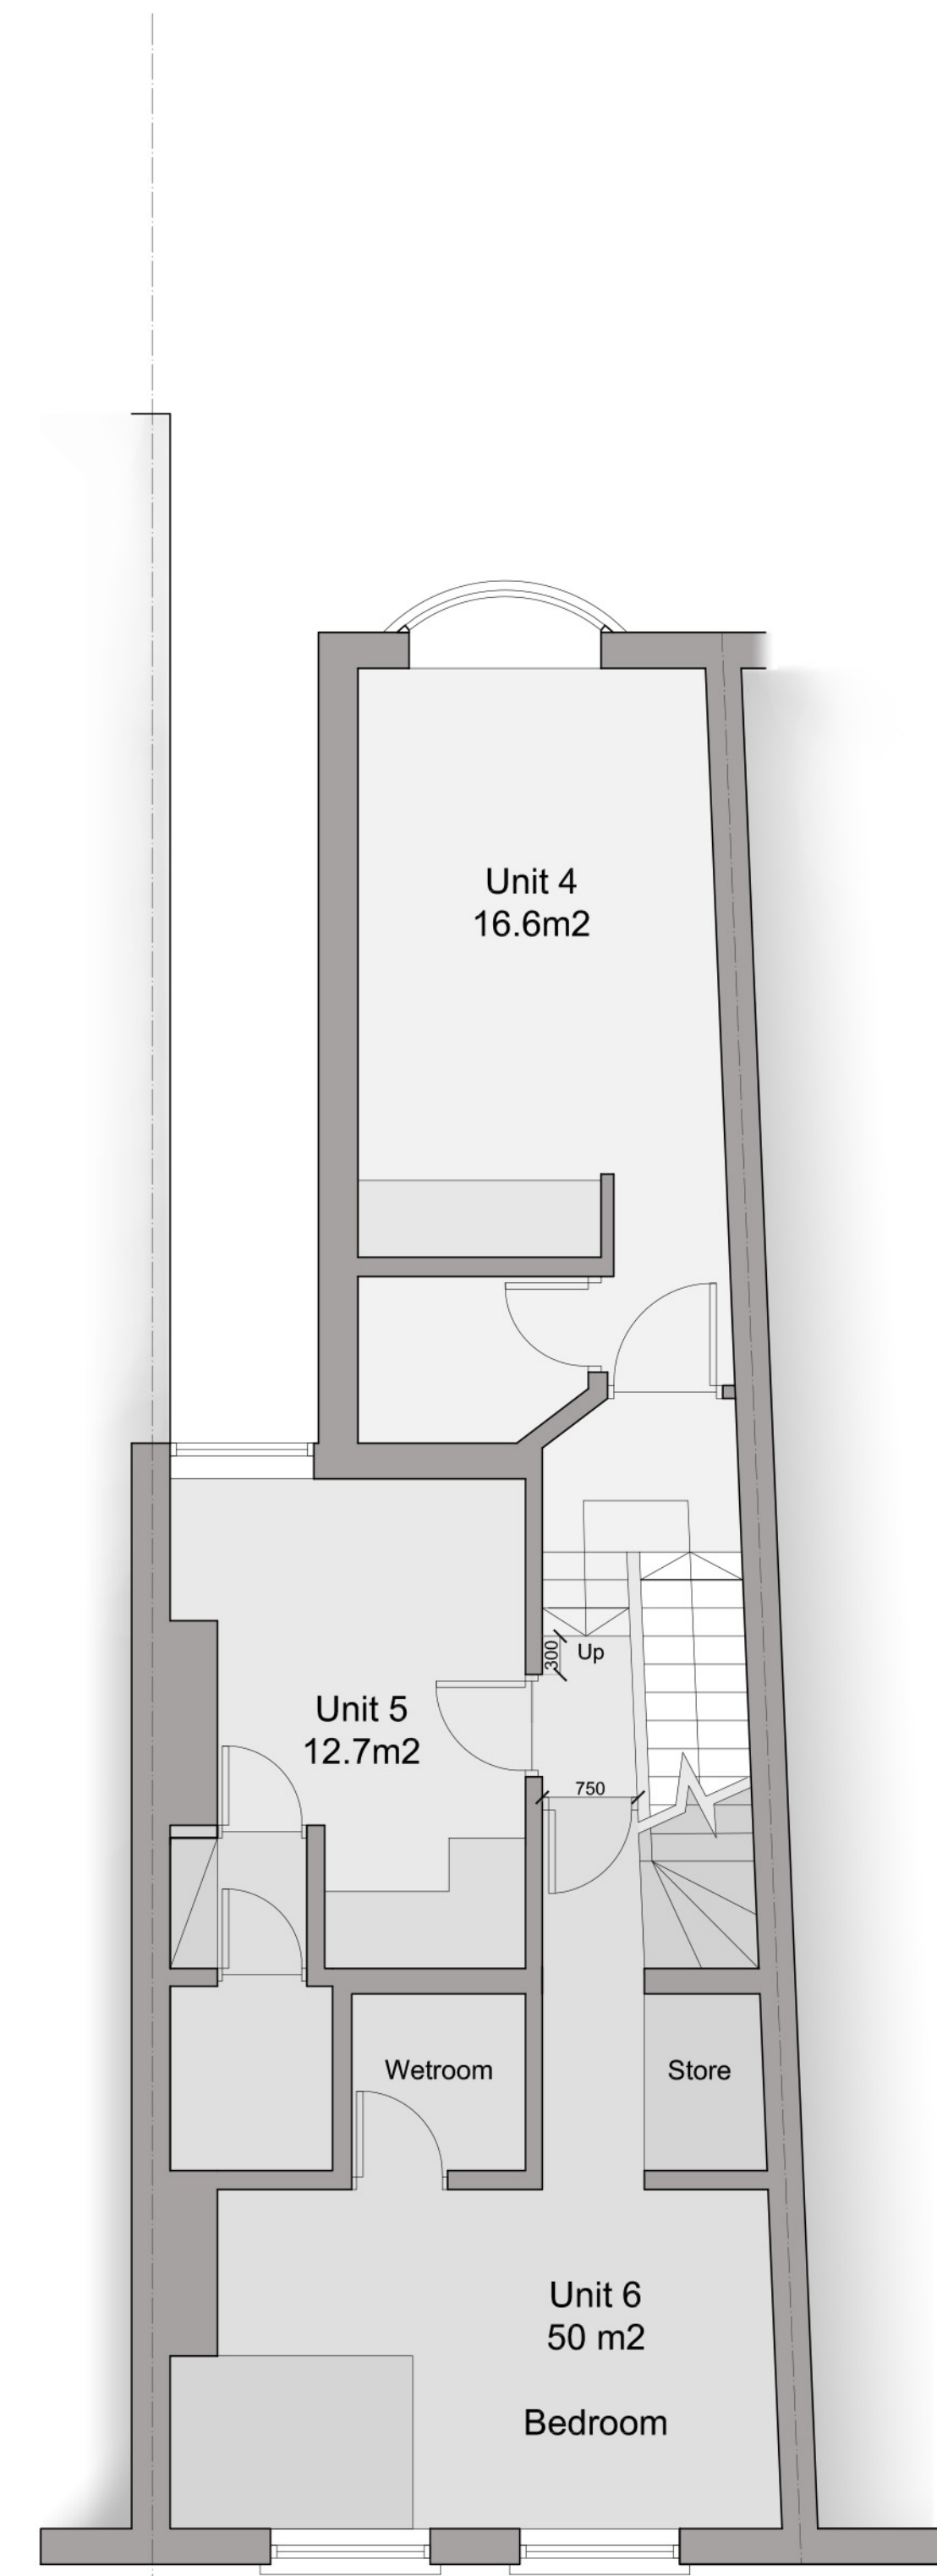

Second Floor

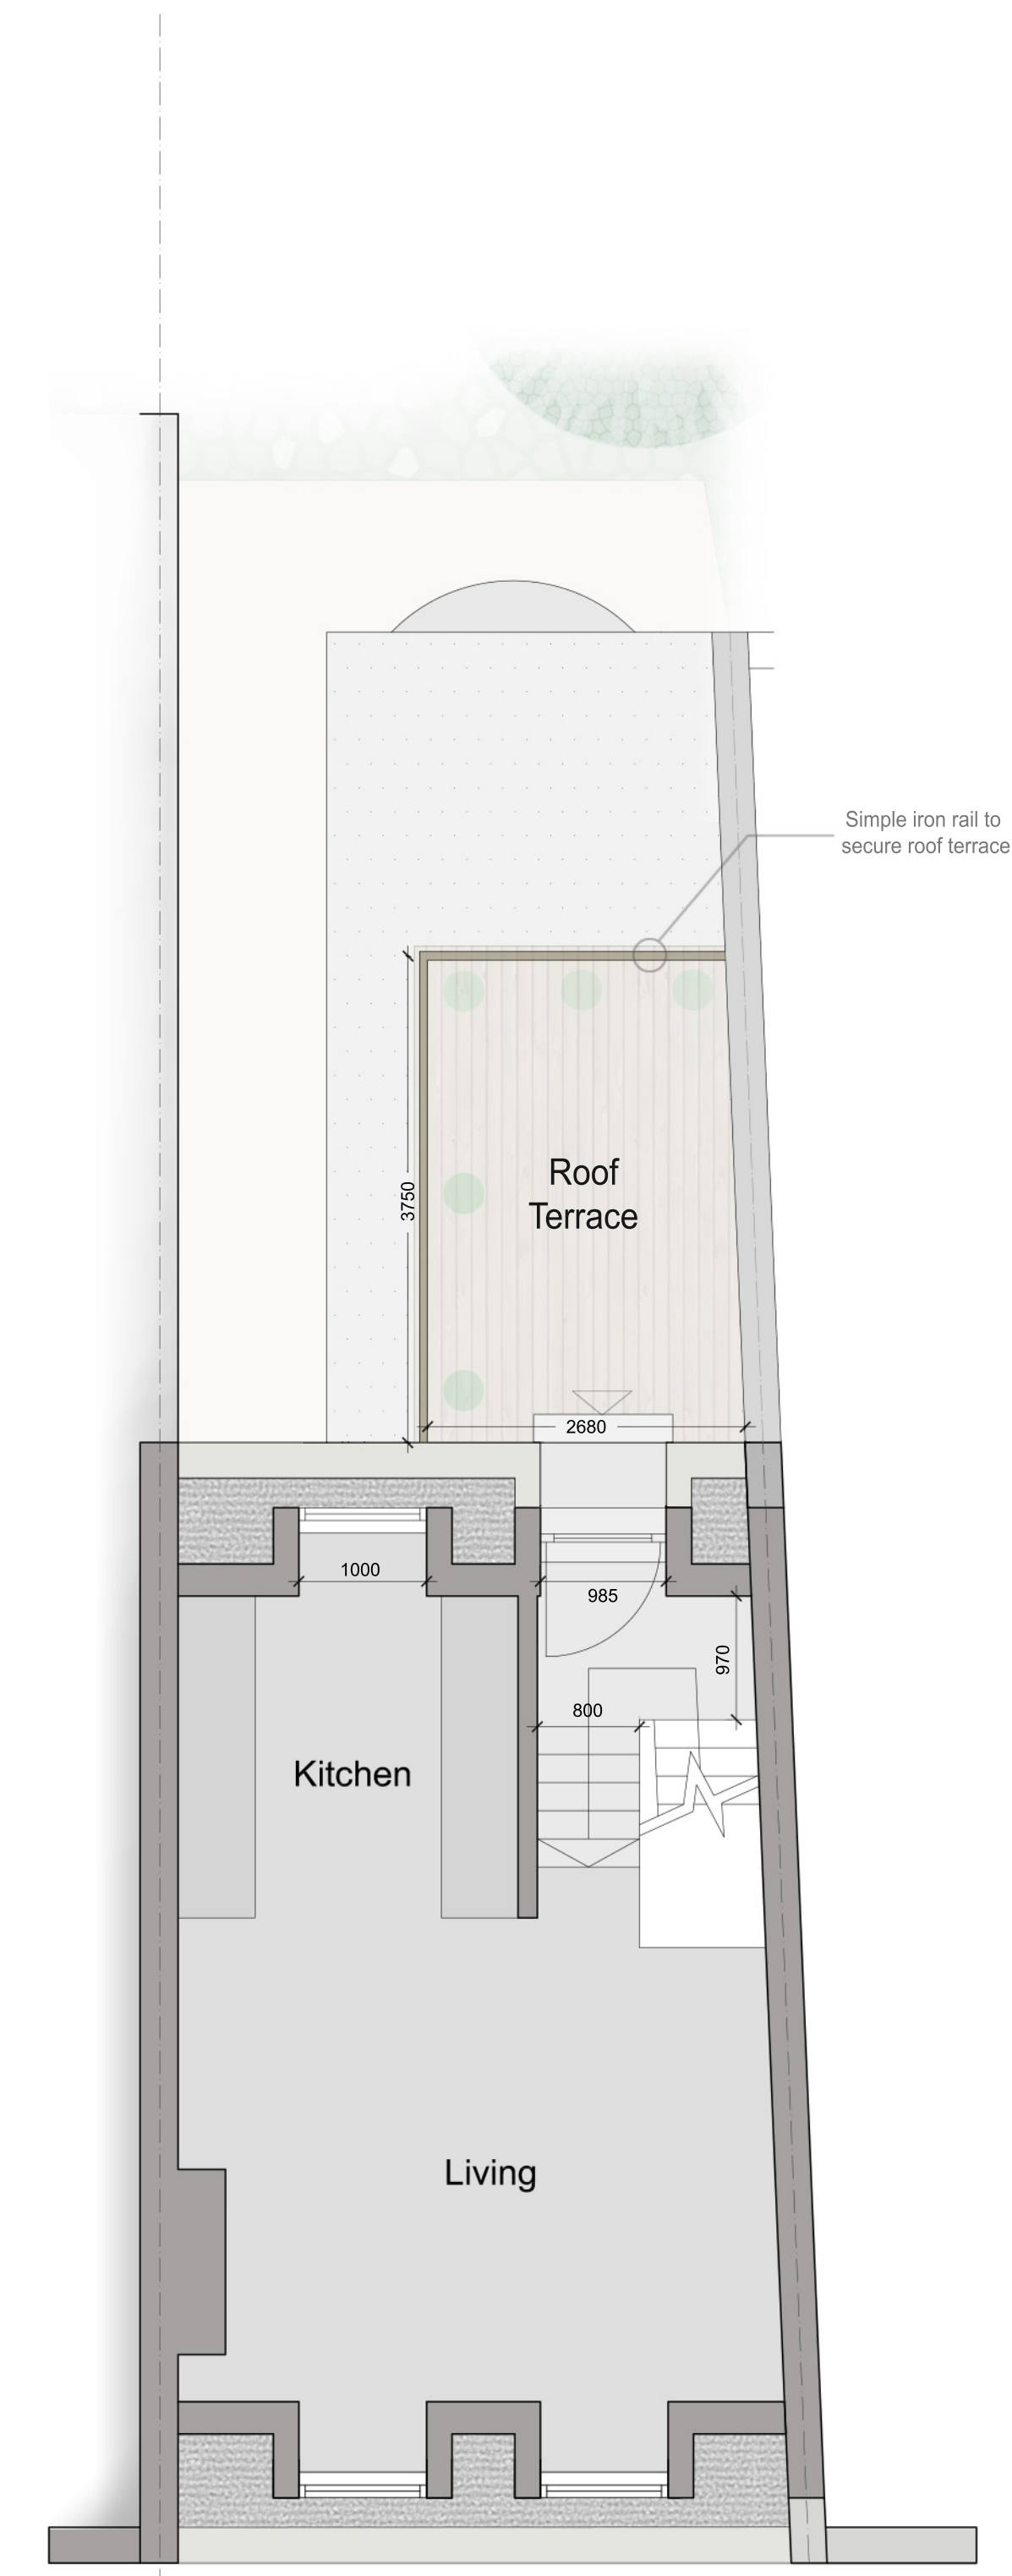

Roof Level

NOTE :
Lemberg Design Architects take no responsibility for dimensions that are scaled from this drawing.
If no dimension is shown the recipient must ascertain the dimension specifically from the architect
or by on-site measurement and must not rely on the drawing. This drawing is issued for design
intent only and should not be used for construction purposes. Supply of data in digital form is solely
for convenience only and no reliance may be placed on any data in digital form.

PROPOSED FLOOR PLANS

76a FORTUNE GREEN , LONDON, NW6 1DS

Drawn : GSL | Date : 11/14 | Dwg No : 400JG/PR/01A | Scale : 1:50 @ A1 | Client : Jane Galan

LEMBERG DESIGN

ARCHITECTURE | INTERIOR DESIGN

TEL : 07904 310 449 EMAIL : LEMBERGDESIGN@GMAIL.COM