


Second Floor as Proposed

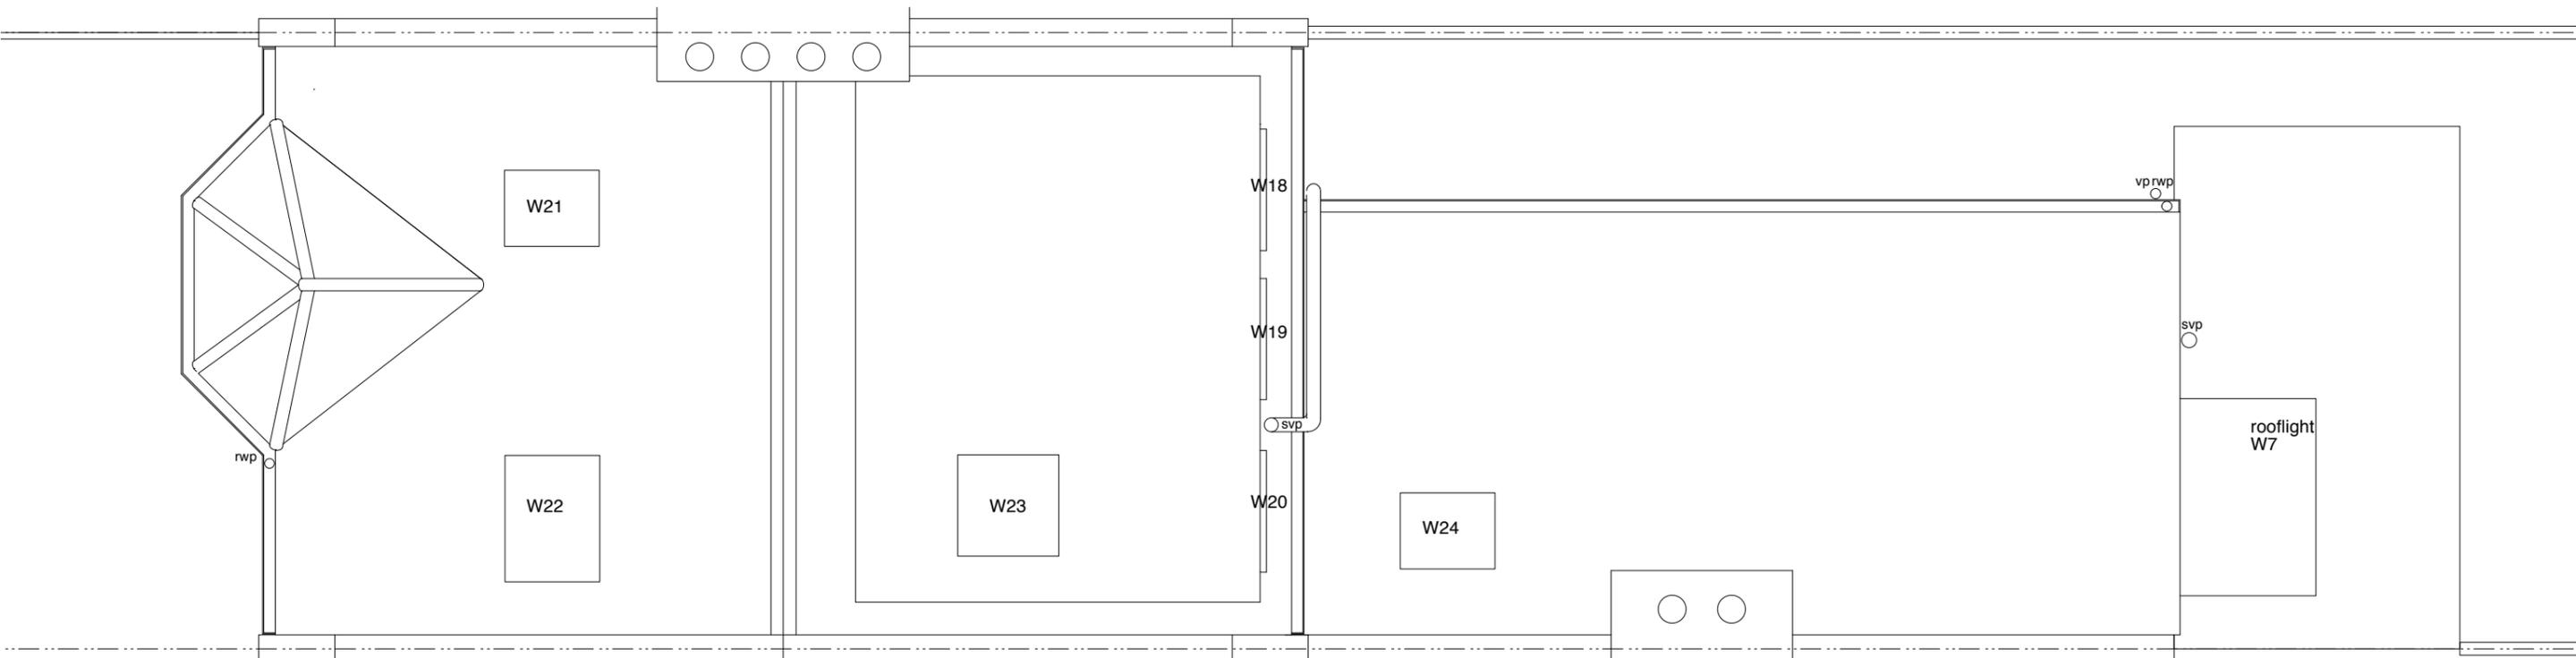

Roof Plan as Proposed

PROJECT ROOF EXTENSION to HOUSE at 73 SUMATRA ROAD, LONDON NW6 1PT

DRAWING TITLE Second Floor and Roof Plans as Proposed

JOB NUMBER 14112

SCALE 1 : 50 @ A3

DRAWING NUMBER 5

REVISION PP

DATE October 2014

