



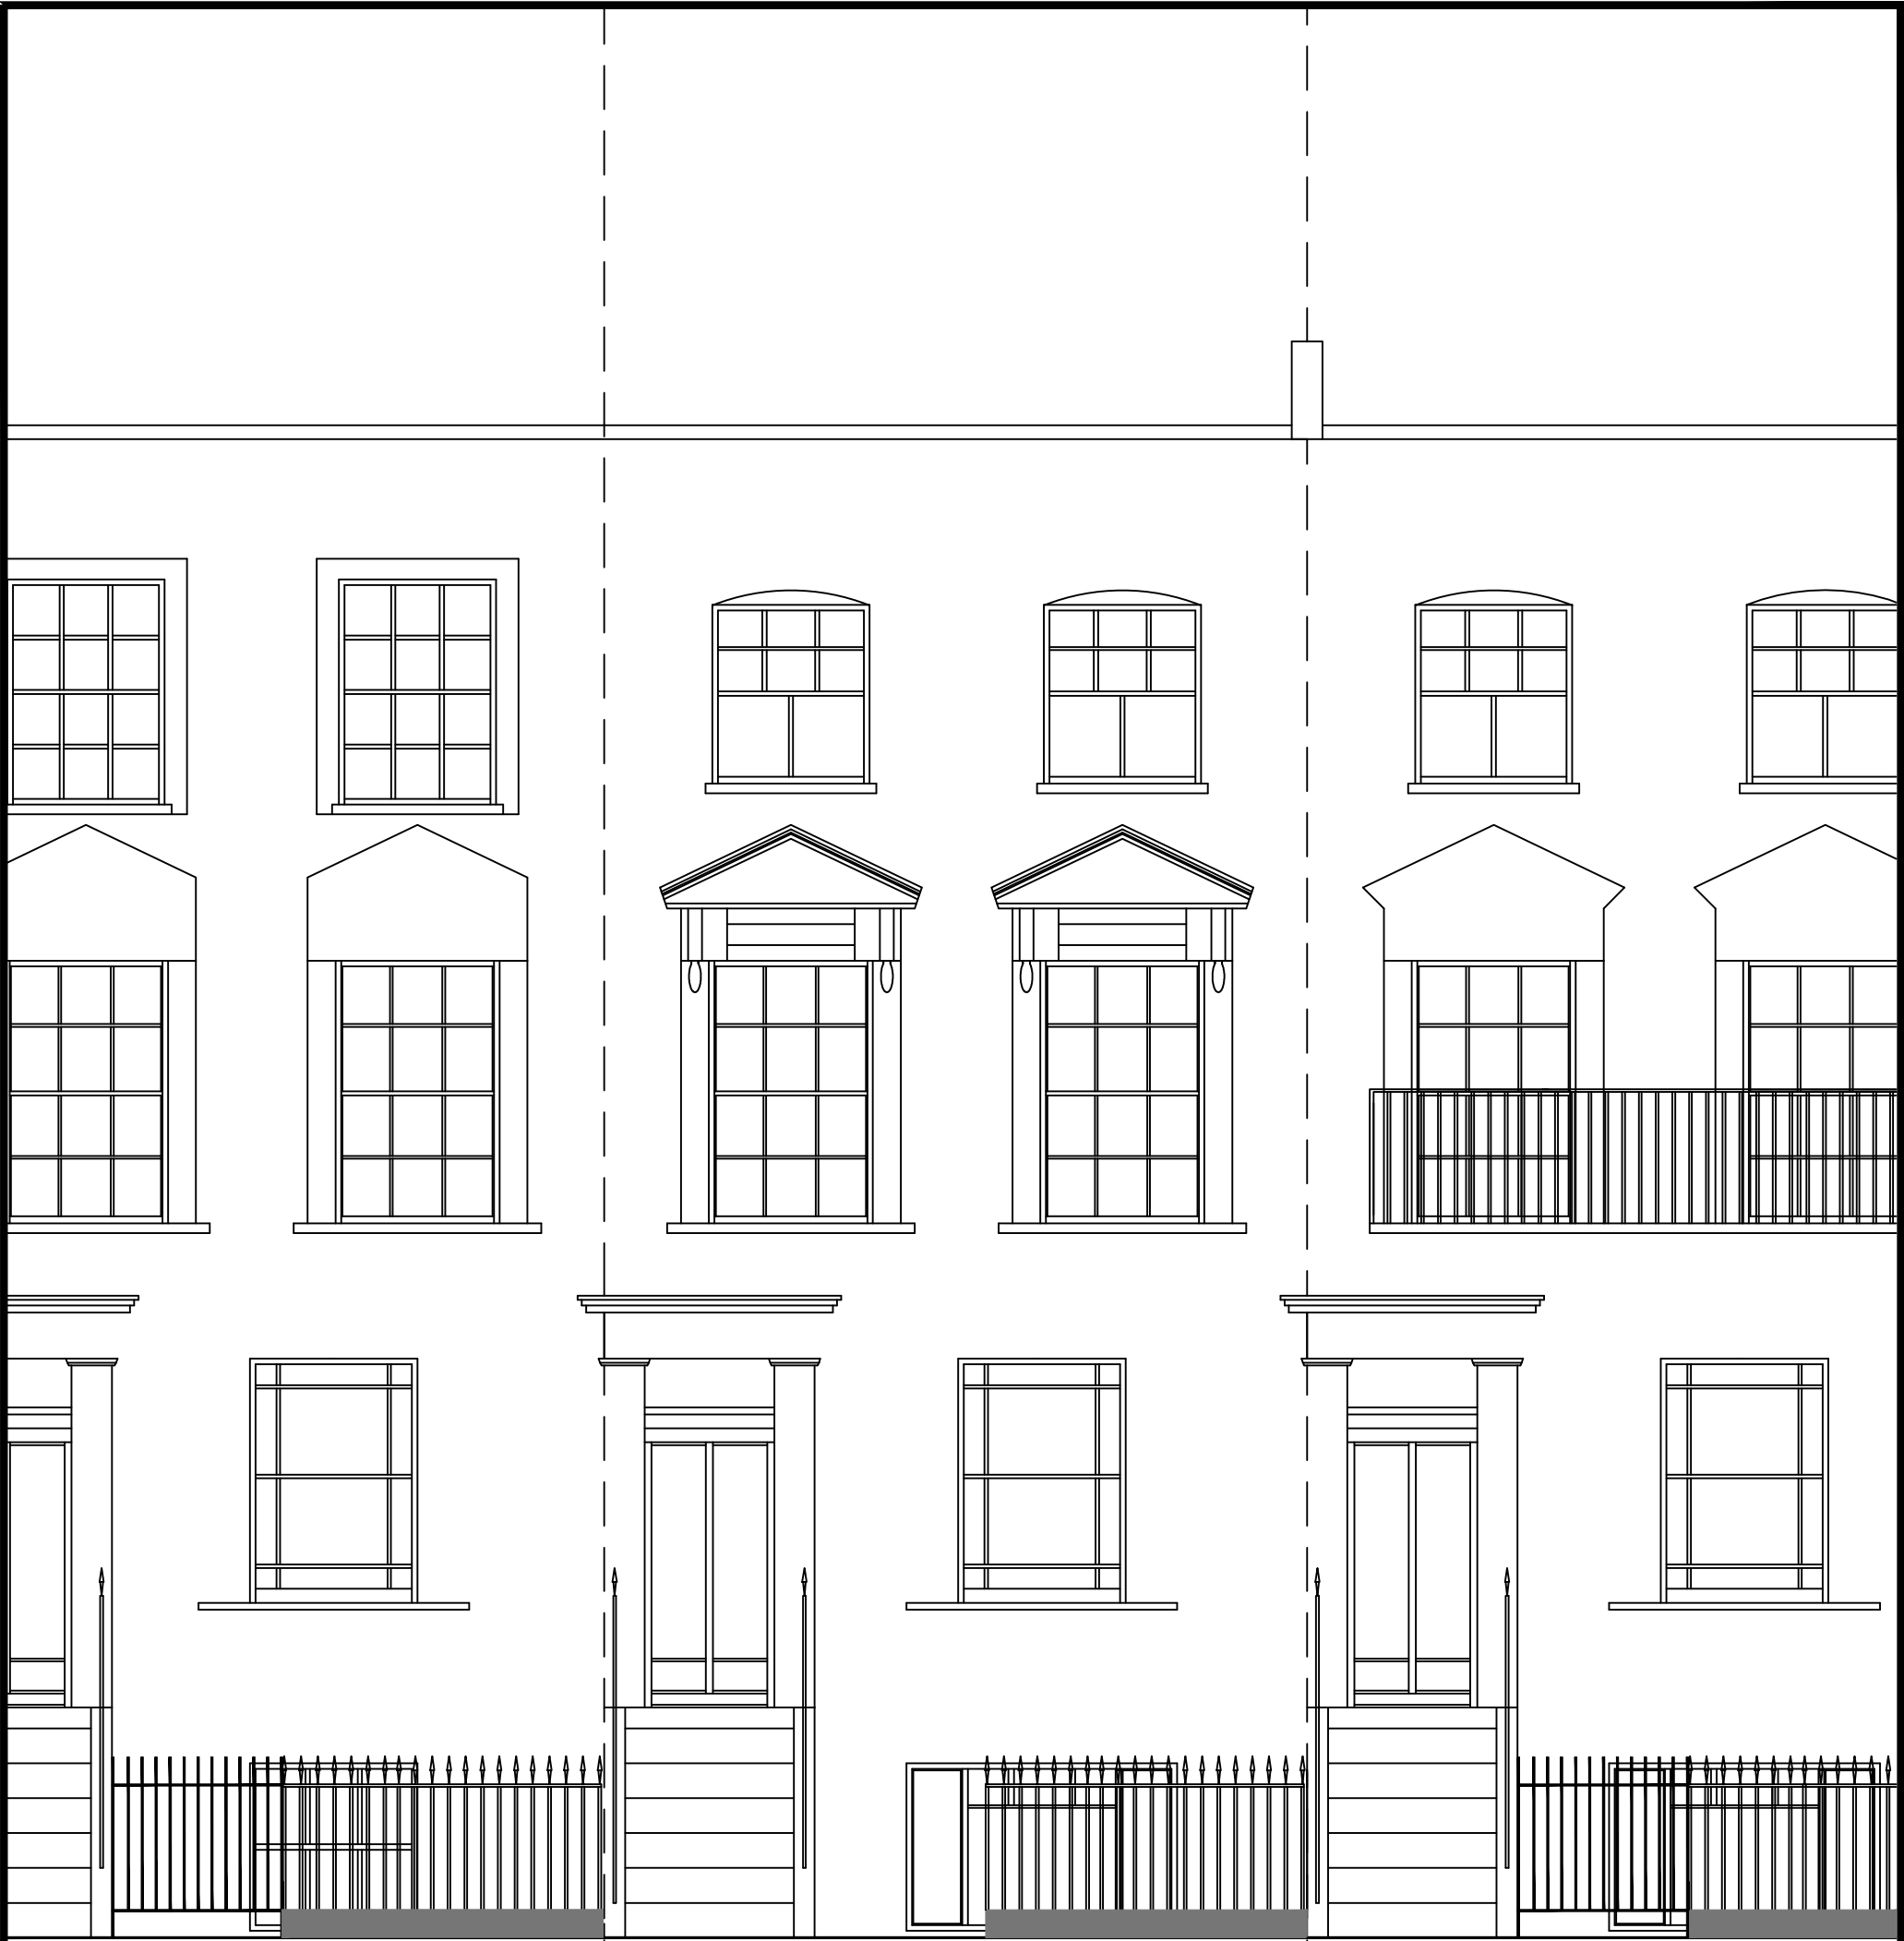

32A Stratford Villas

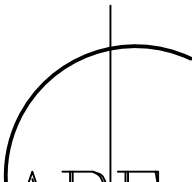

ABEngineers

Specialists in Building & Structural Design

ABEngineers, 40A Maygrove
Road, London, NW6 2EB

Existing front elevation

This drawing is Copyright © . All Dimensions should be checked on site.

Drawing No- 1402/32A-STR/10.1

Scale 1:50 @A3

Date- Nov 14