



# NOTES

1. Contractor must verify all dimensions on site before commencing any work or shop drawings.
2. If this drawing exceeds the quantities taken in any way the Architects are to be informed before the work is initiated.
3. Only figured dimensions to be taken from this drawing. Do not scale off this drawing. For dimensions that are not given, the Architects' agreement/clarification is to be sought.
4. Design and drawing content is subject to Site Survey, Structural Survey, Site Investigation, Planning and Statutory Requirements and Approvals.
5. All workmanship and materials to be installed and carried out in accordance with latest and relevant British Standards as a minimum acceptable standard.
6. The Contractor to check this drawing for errors and/or inconsistencies and inform the Architect immediately or seek clarification where there is any doubt as to the meaning and interpretation of the information provided.

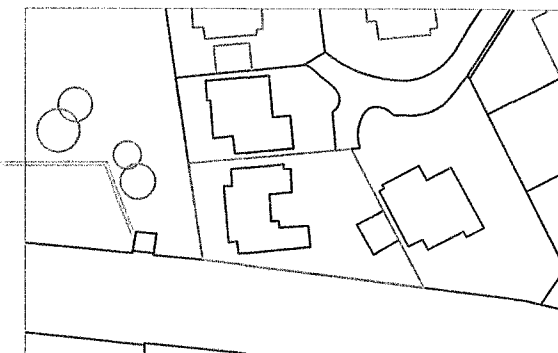

**NOTE:**  
Proposed extension;  
to match material and all details,  
pointing color, and windows

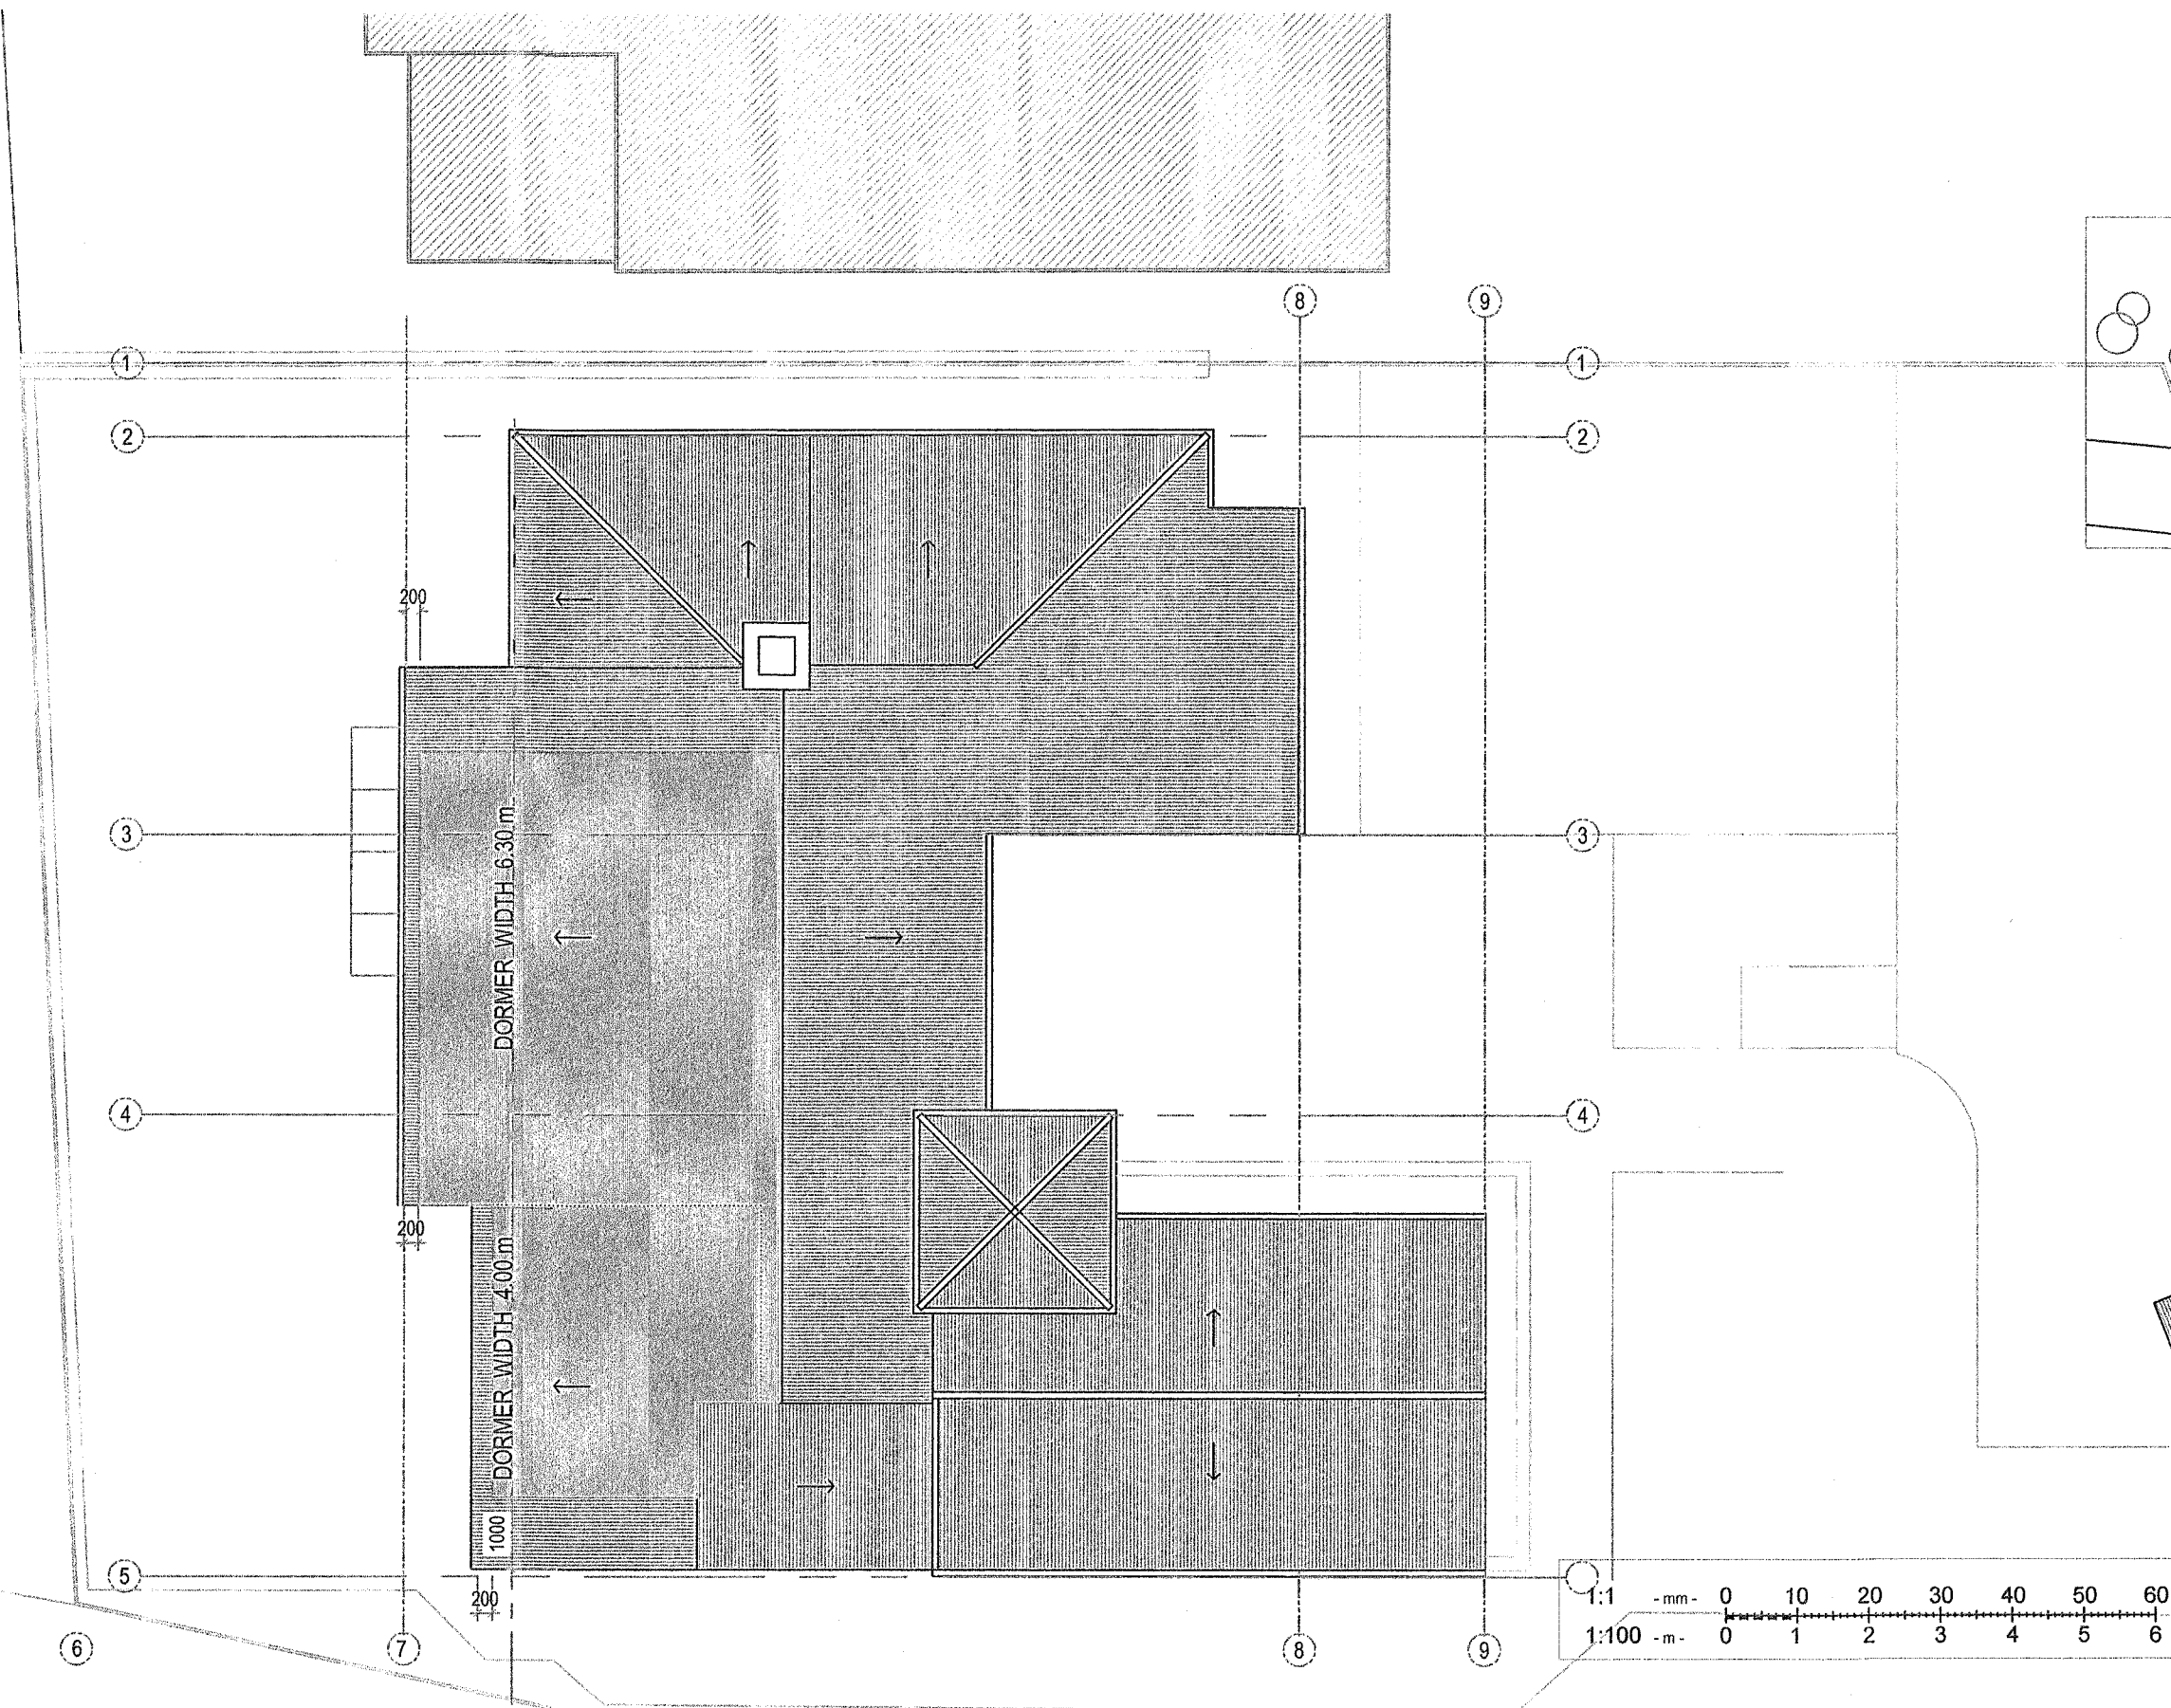

**PROPOSED DORMER ON THE REAR ROOF SLOPE**  
**ROOF PLAN**  
Scale 1:100@A3

| Rev       | Desc | By | Date | Ch |
|-----------|------|----|------|----|
| REVISIONS |      |    |      |    |

**arkluta**

15 Ashfield Road  
London  
W3 7JE

Tel (+44) 0208 743 5600  
Mob (+44) 077 69811452

E-mail: arkluta@hotmail.co.uk

Project:  
7 Grange Gardens Hamstead  
LONDON NW3 7XG

Client:

Title:

**PROPOSED**  
**ROOF PLAN**

Scale: 1:100@A3 Drawn by: l.a

Date: Jan 2014 Checked by: a.h

Drawing No: 13-NC-10 Rev: