


EXISTING BASEMENT FLOOR PLAN

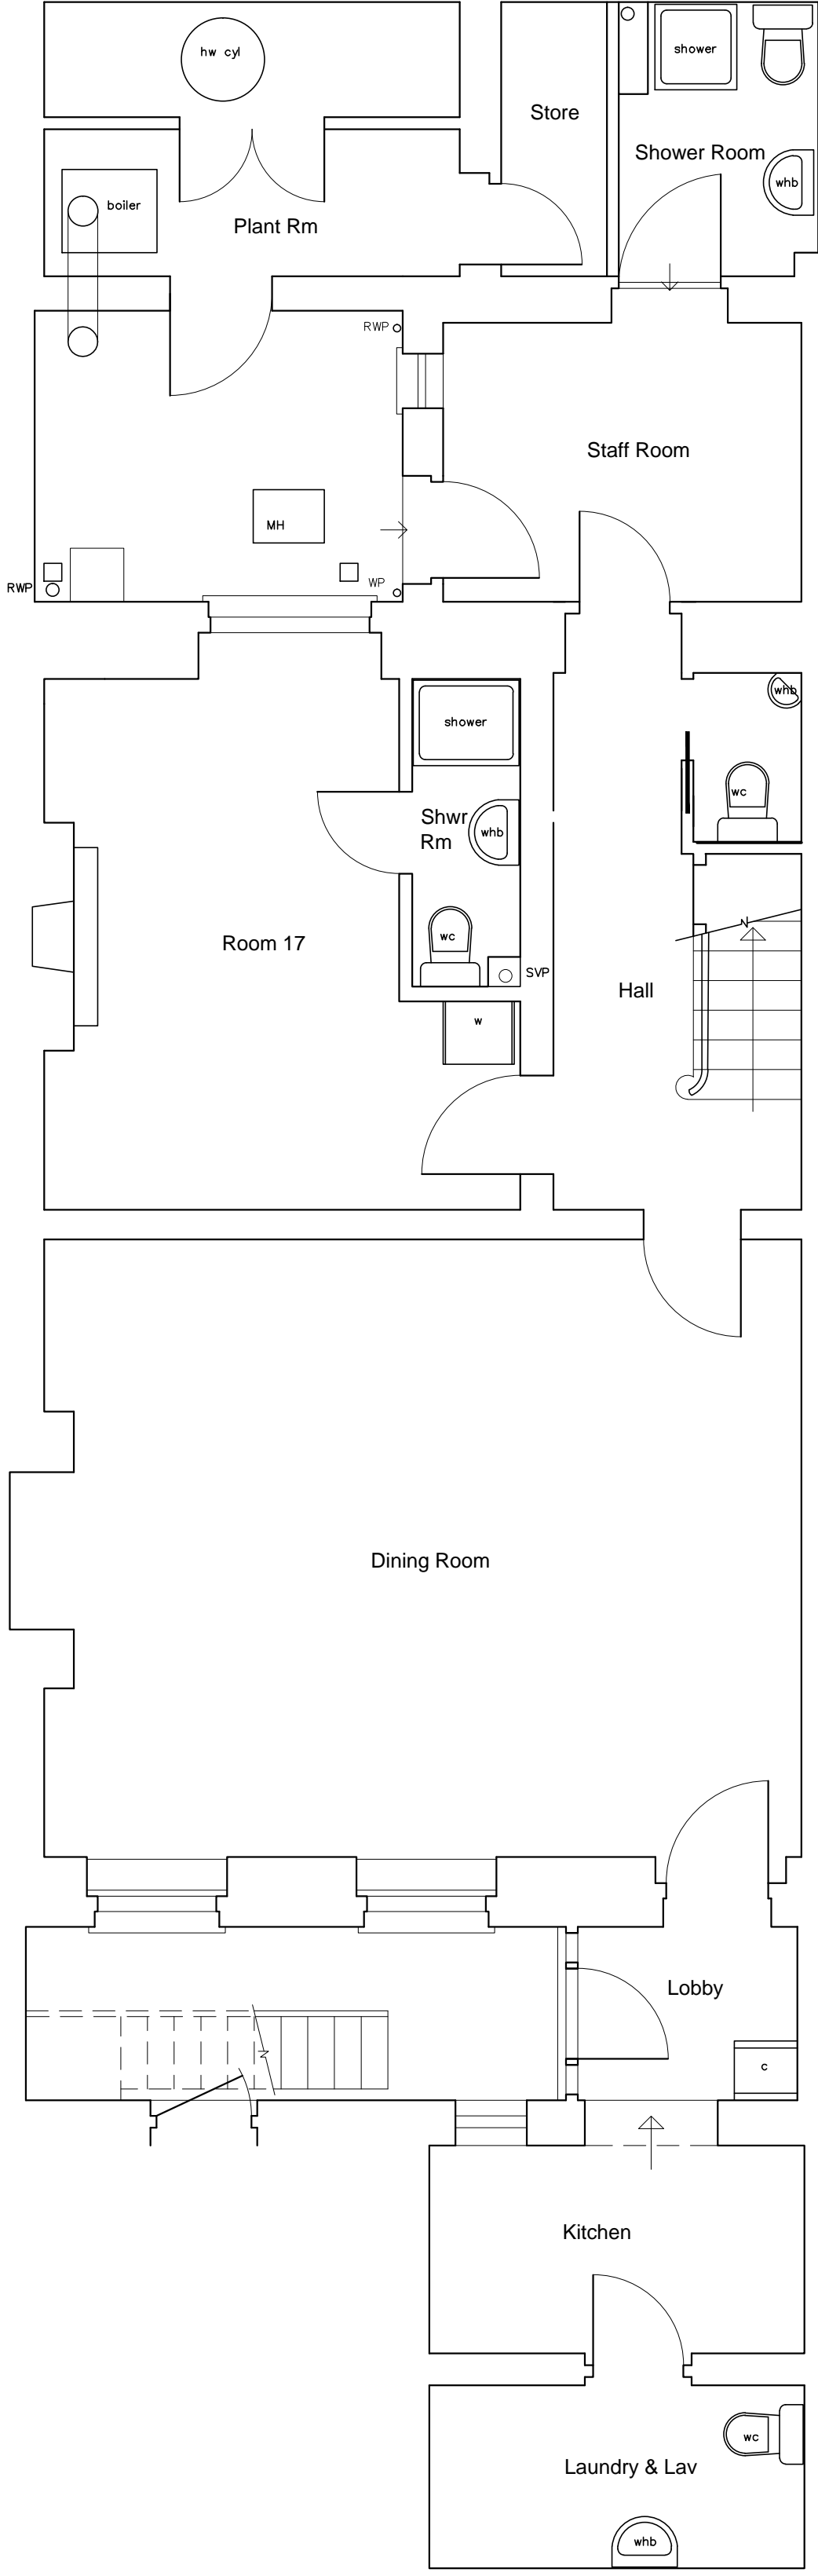

PROPOSED BASEMENT FLOOR PLAN

All dimensions must be checked on site and not scaled from this drawing. Any dimensional discrepancies discovered must be reported to the Surveyor before proceeding. This drawing is to be read in conjunction with all relevant documents.
This drawing is copyright © and may not be reproduced without permission

Revisions

-	-	-
---	---	---

CLIENT

MR & MRS BEYNON
JESMOND HOTEL
63 GOWER STREET
LONDON WC1

JOB DESCRIPTION

JESMOND HOTEL
63 GOWER STREET
LONDON WC1

DRAWING TITLE

BASEMENT PLANS

Scale	Date	Drawn	Checked
1:50	OCT 14	SCC	



Cubic Building Surveying Limited
Prospect House, 191-199 London Road, Isleworth,
Middlesex, TW7 5XD
T: 020 8587 1003 · F: 020 8587 1002
www.cubicbs.co.uk
info@cubicbs.co.uk

Drawing Number	C12298-04(4)
----------------	--------------