


SITE LOCATION PLAN
AREA 2 HA
SCALE 1:500 on A3

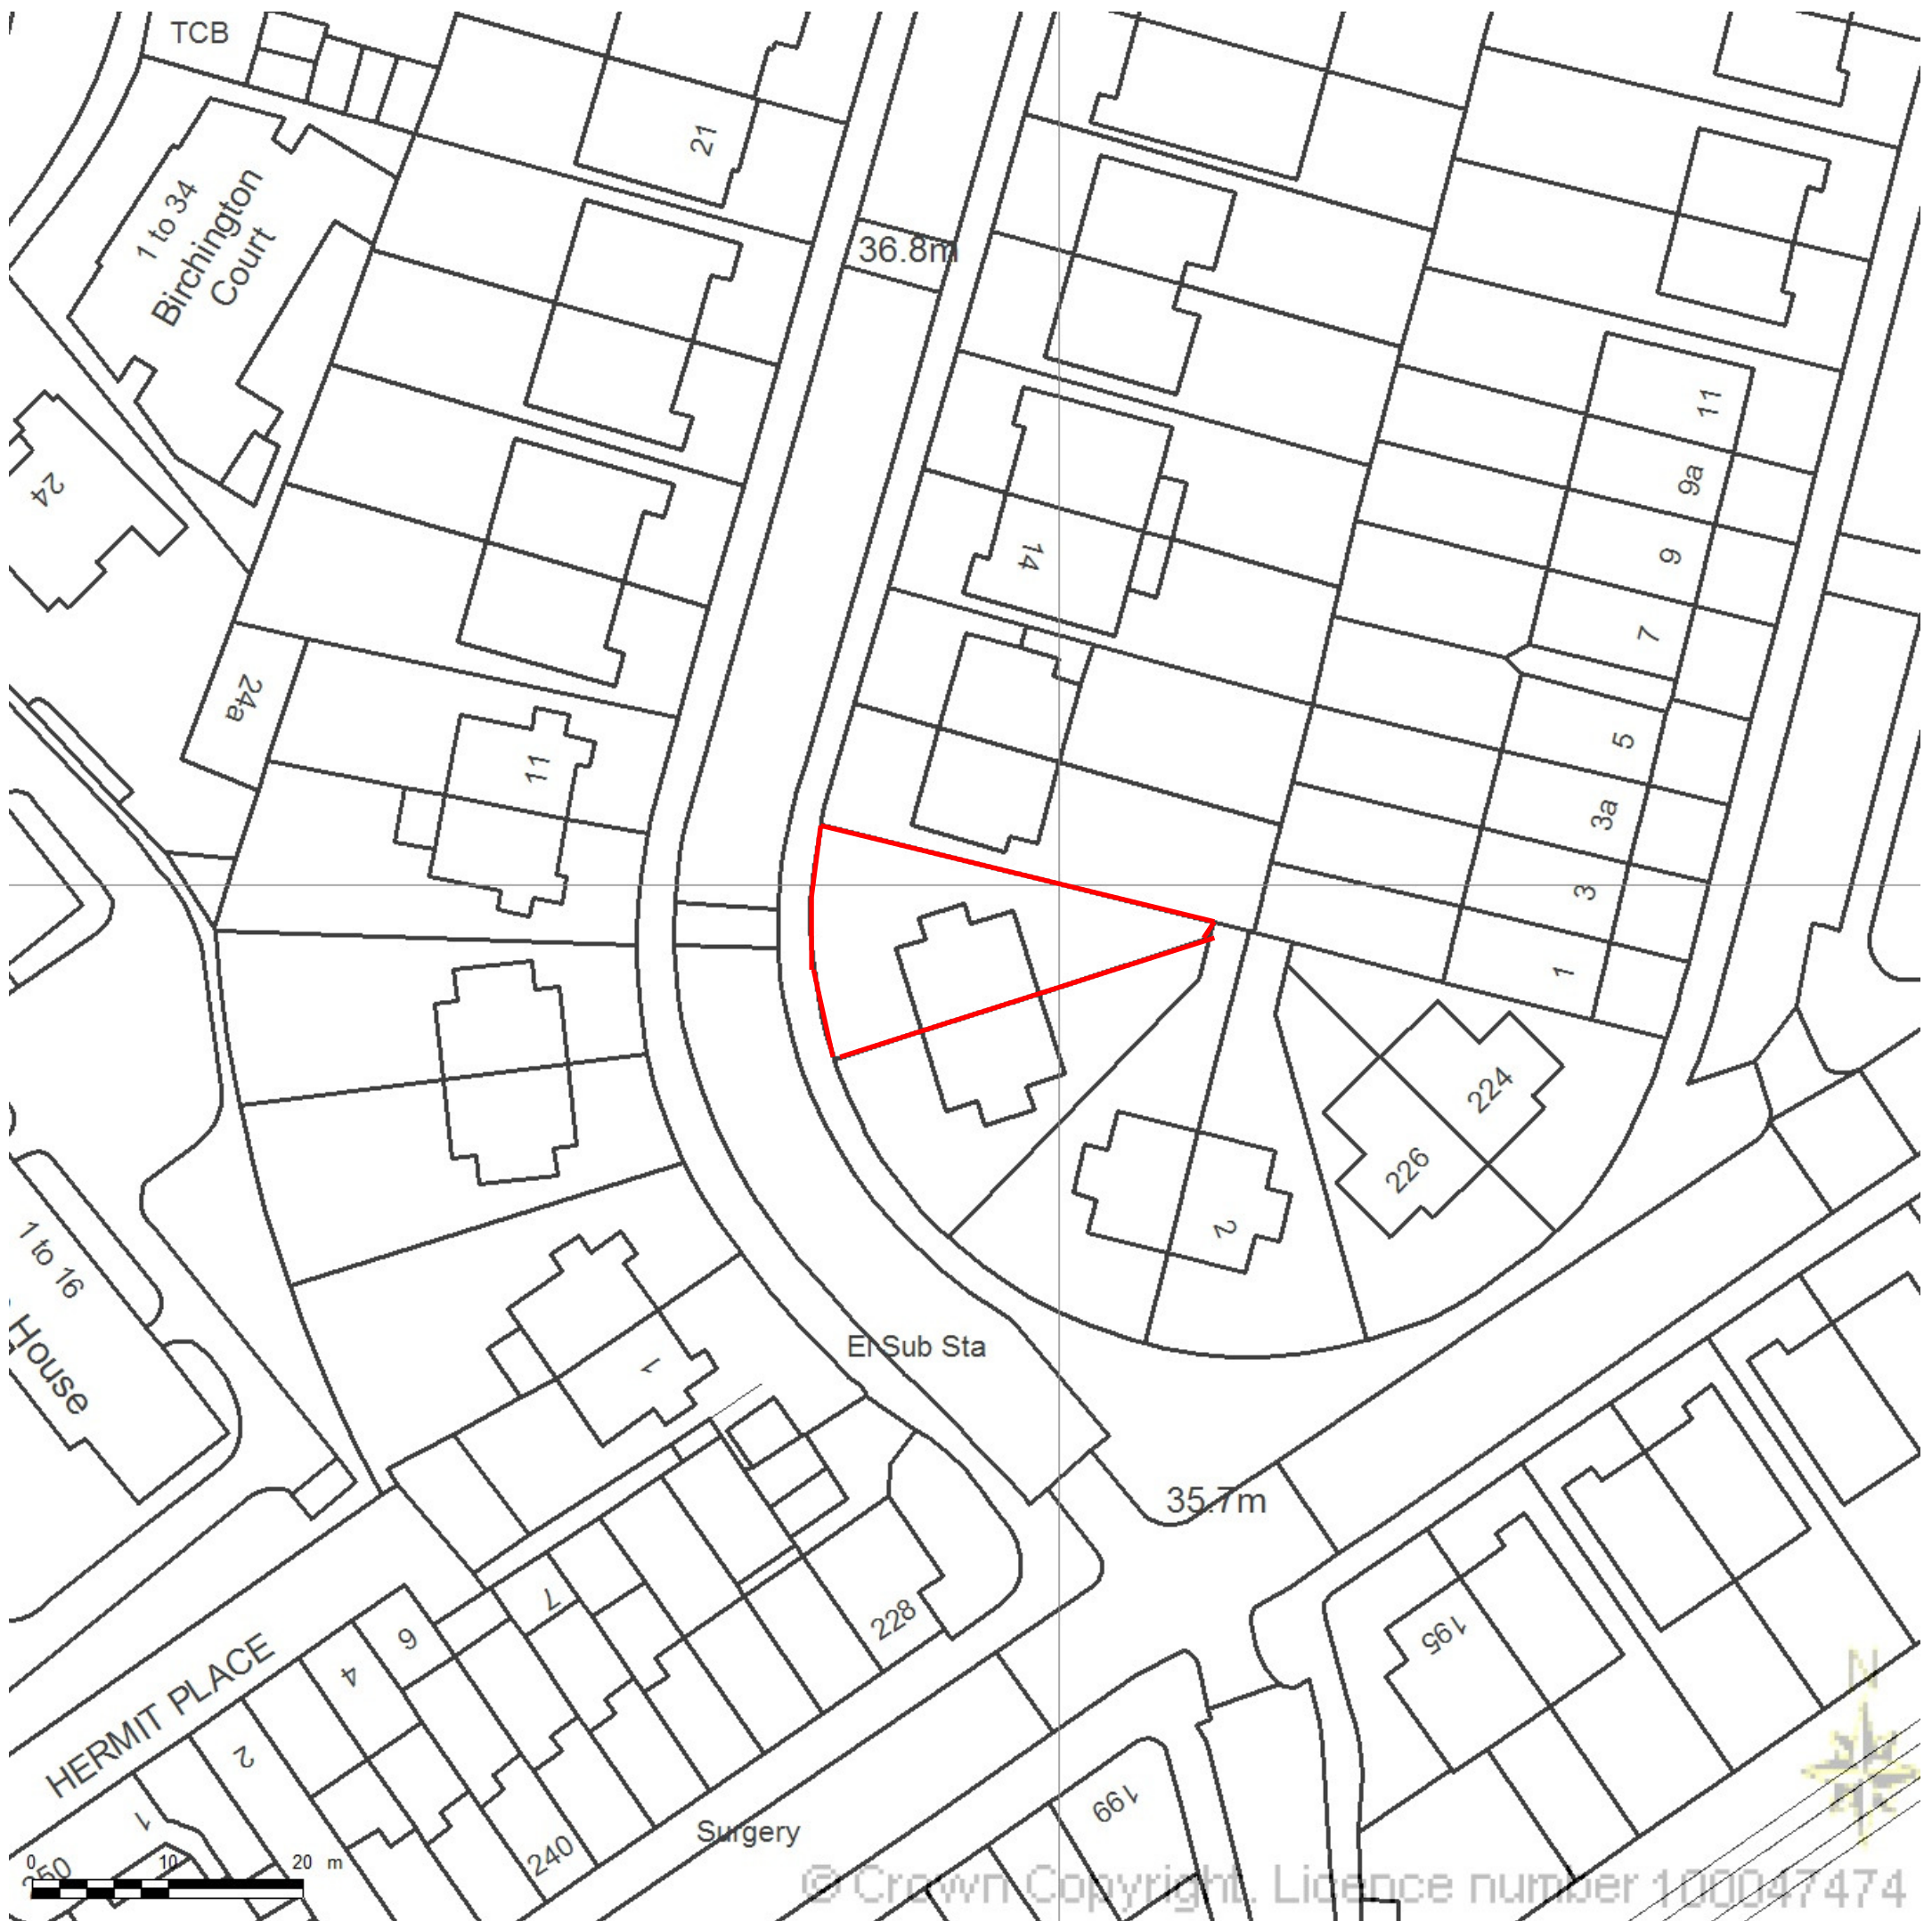

PROJECT: 8 PRIORY ROAD, LONDON NW6
TITLE: SITE PLAN
JOB NO. 14074
DRG. NO. E011