


No. 137 Fordwych Road

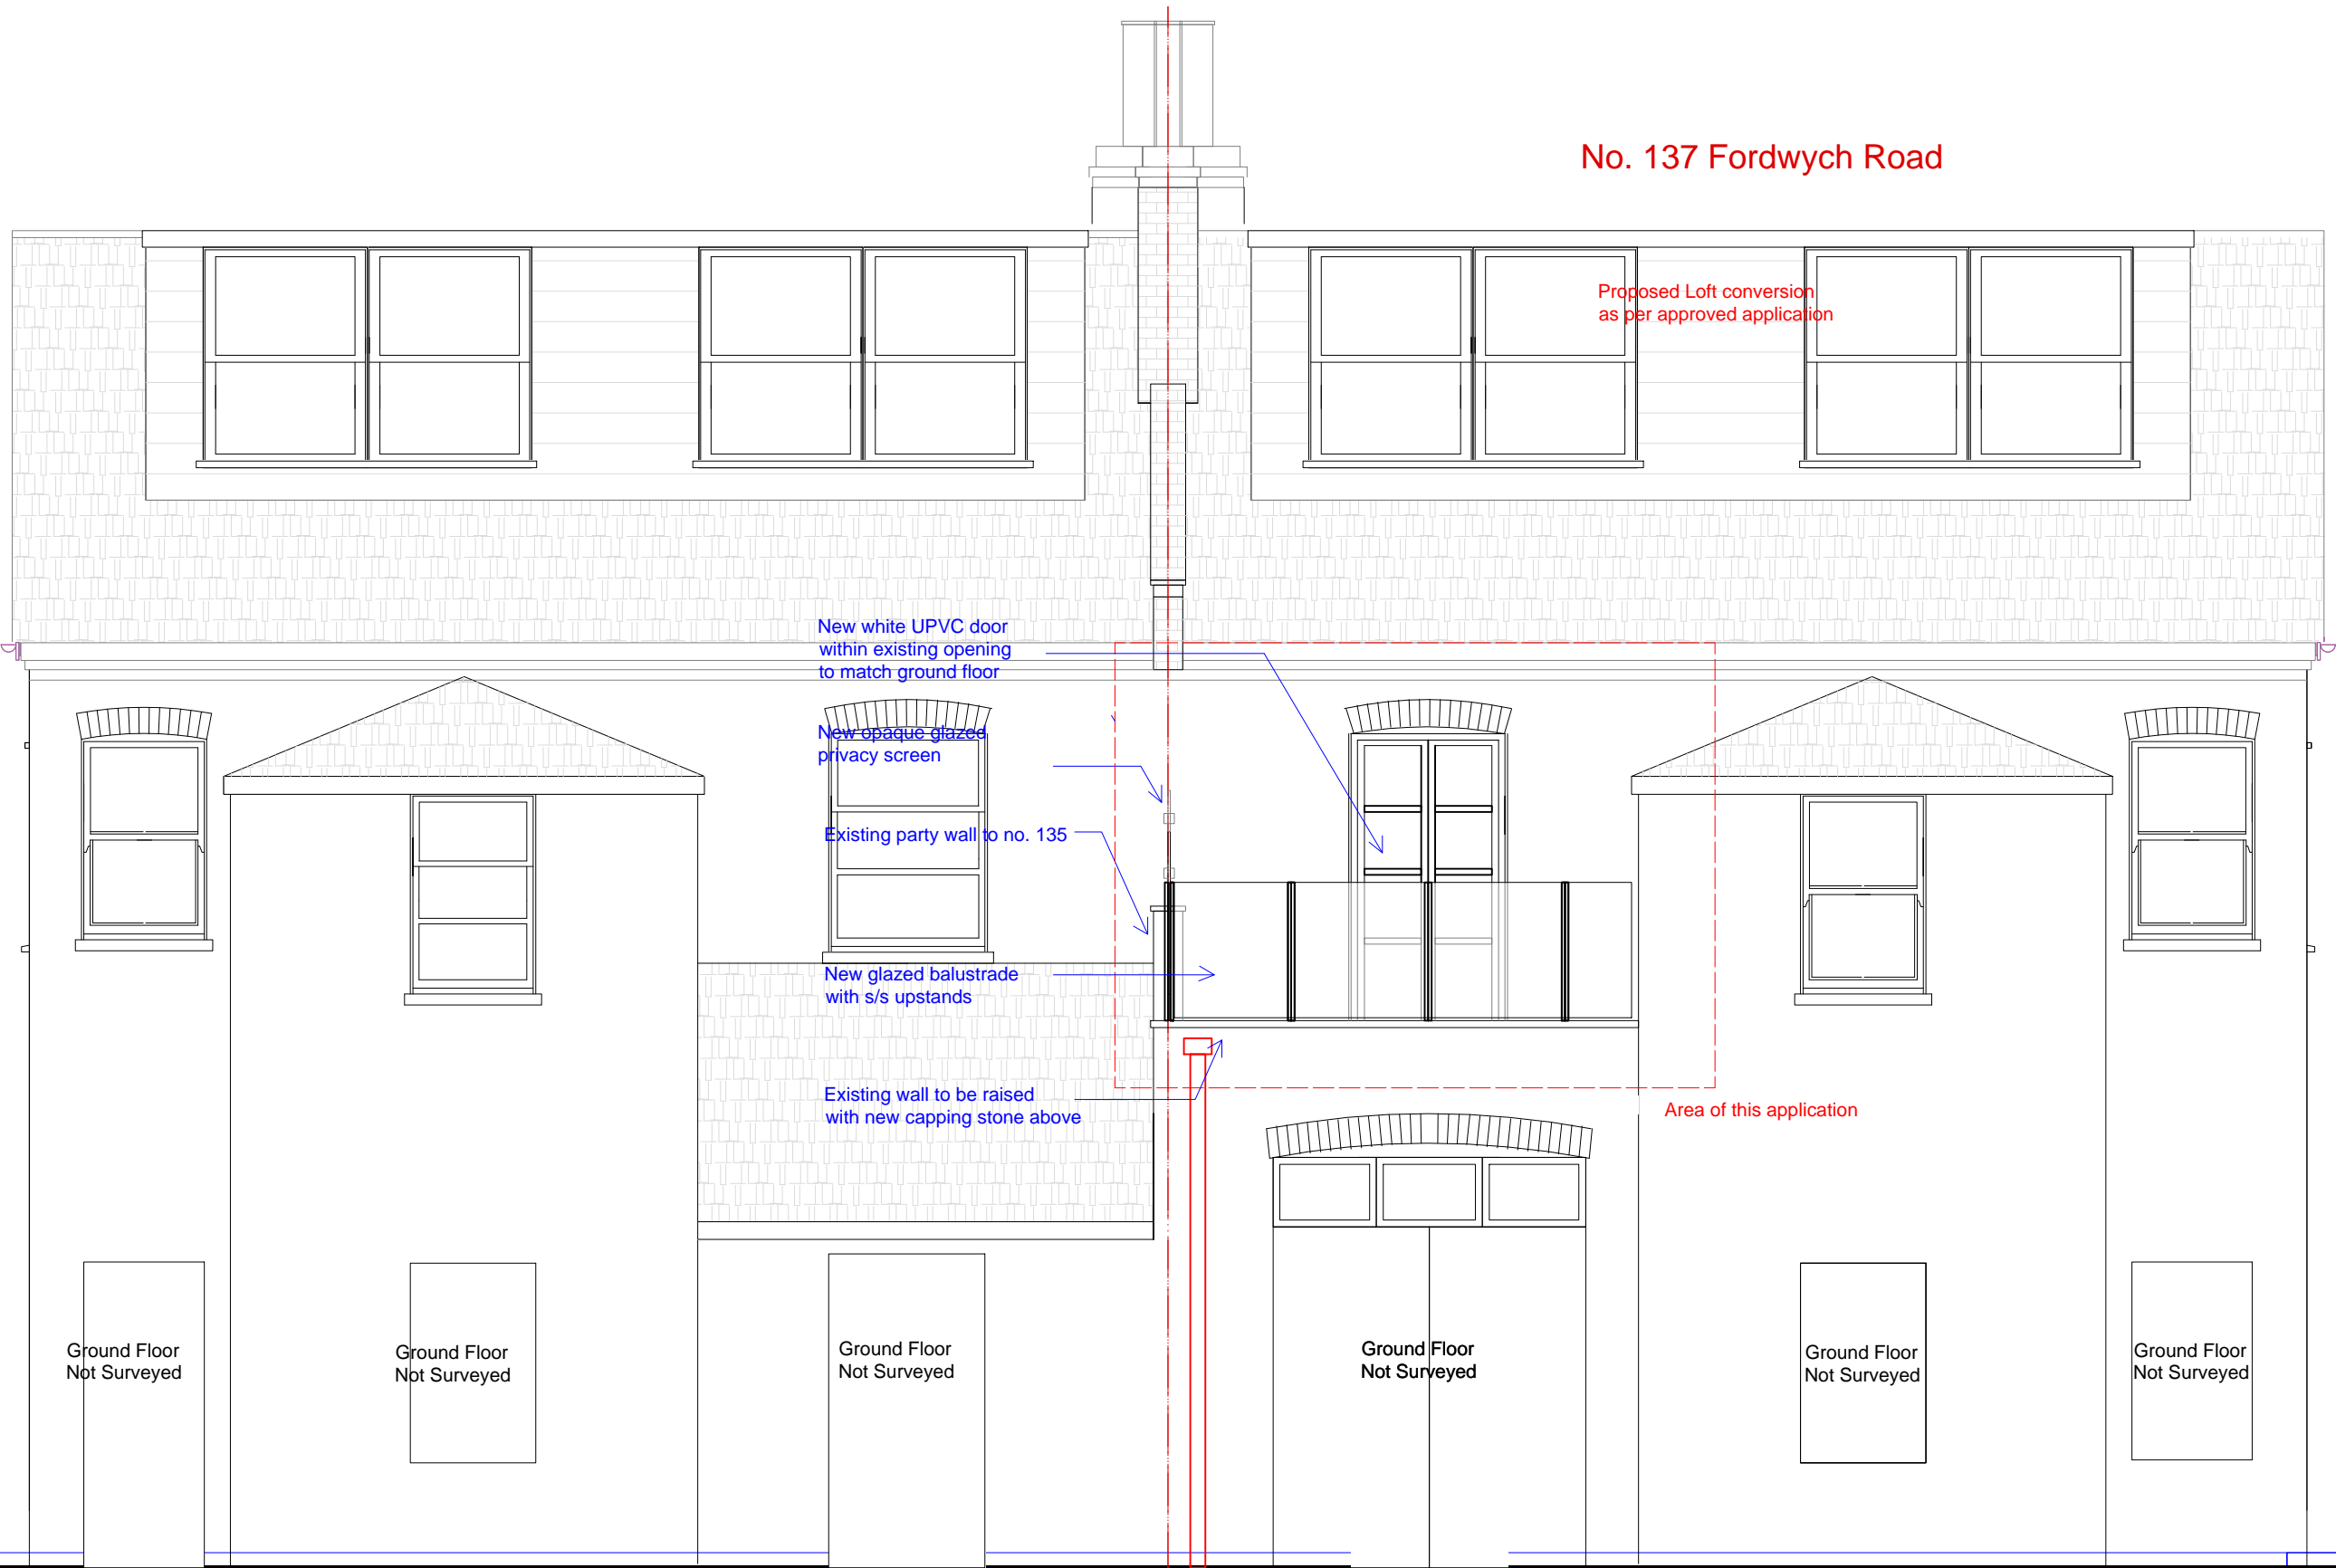

General Notes:
This drawing is a copyright and is for information only, do not scale.
All dimensions should be verified on site.
M&E items shown on this drawing are indicative only.
A structural engineer must be consulted before alterations or demolition.

PLANNING APPLICATION DRAWING

Rev Notes:

Project Title: 137 Fordwych Road
Drawing Title: Proposed Rear Elevation
Drawing No: 140602-(PL)15P
Rev: Scale: 1:50@ A3
Date: 22nd Nov 2014

TALK ARCHITECTURE
60 Wadham Rd
Putney, London SW15 2LR
T: 07817 655810
E: talkarchitecture@gmail.com