


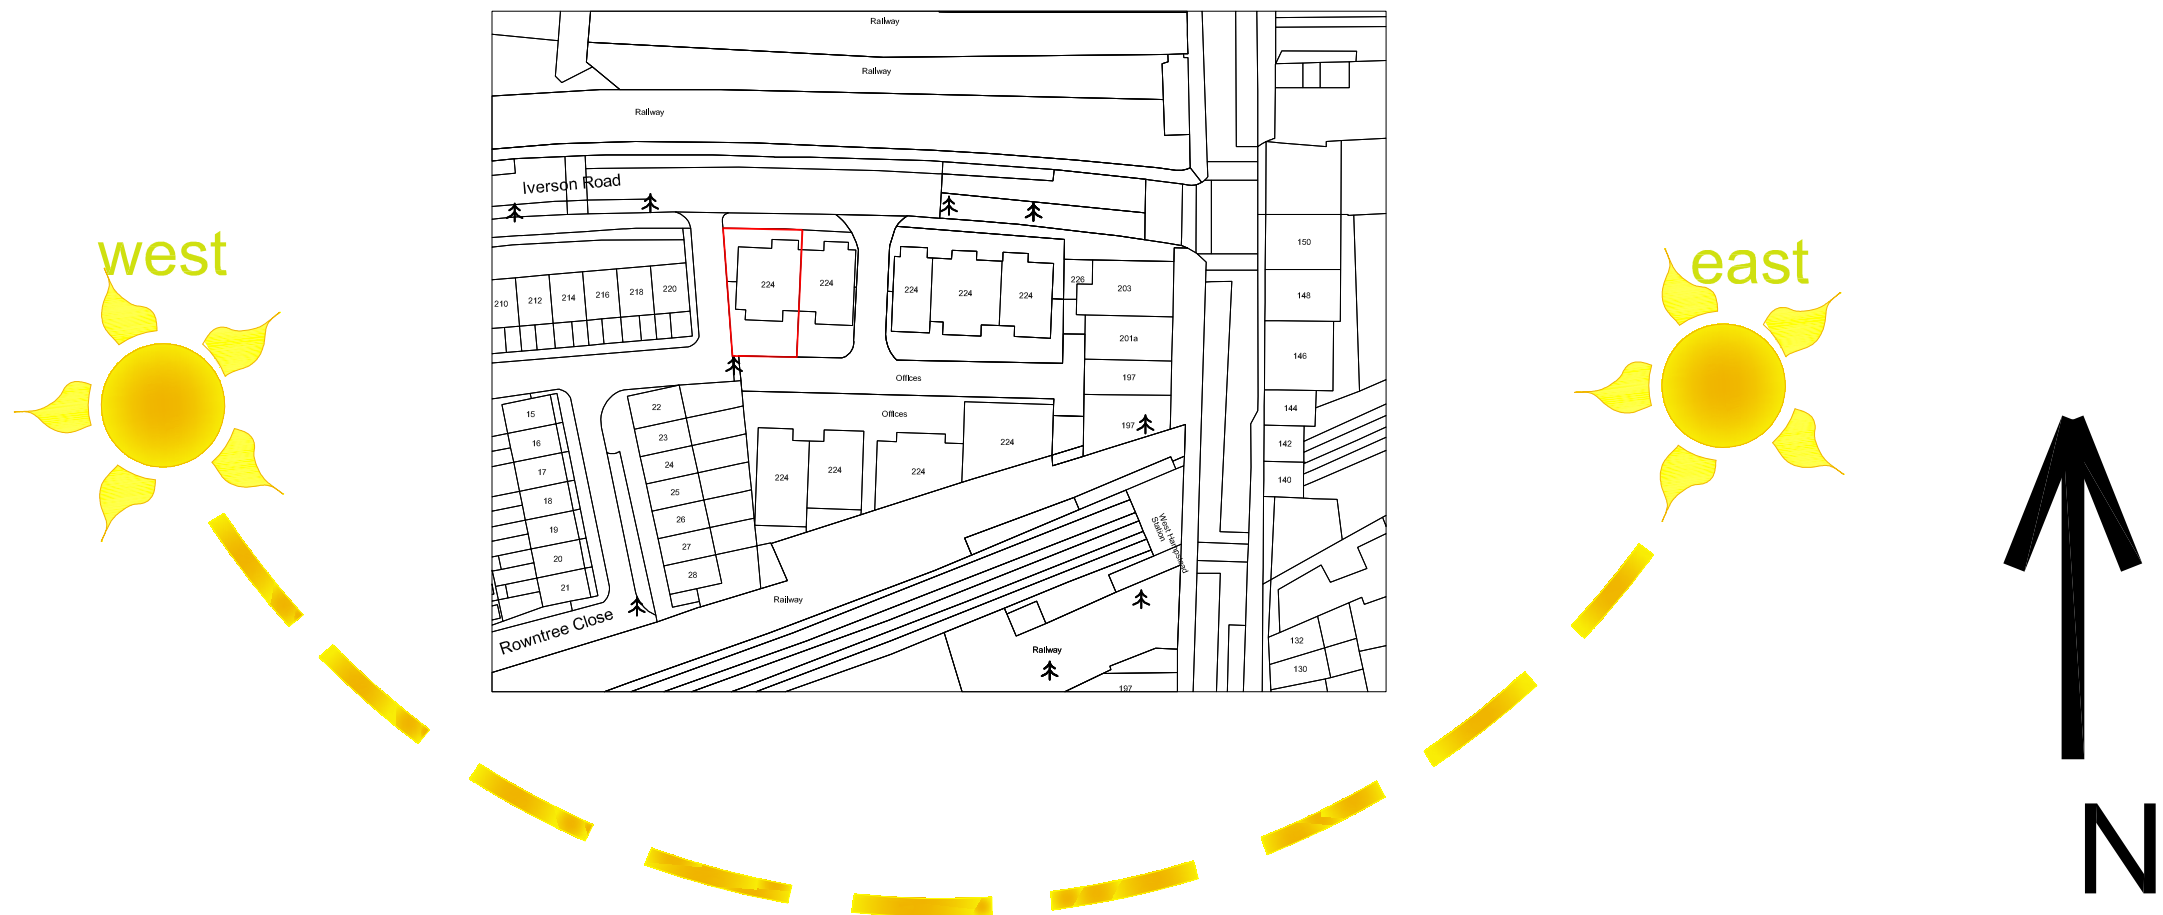

SITE PLAN
1:1250

TITLE	SURVEY DRAWINGS	ADDRESS	5 HAMPSTEAD WEST, IVERSON ROAD, LONDON. NW6	
CLIENT	LOLA ROSE	SCALE	1:100 @ A3	DATE SEPT 2014
		DRAWING NO.	140926/01	REV.