


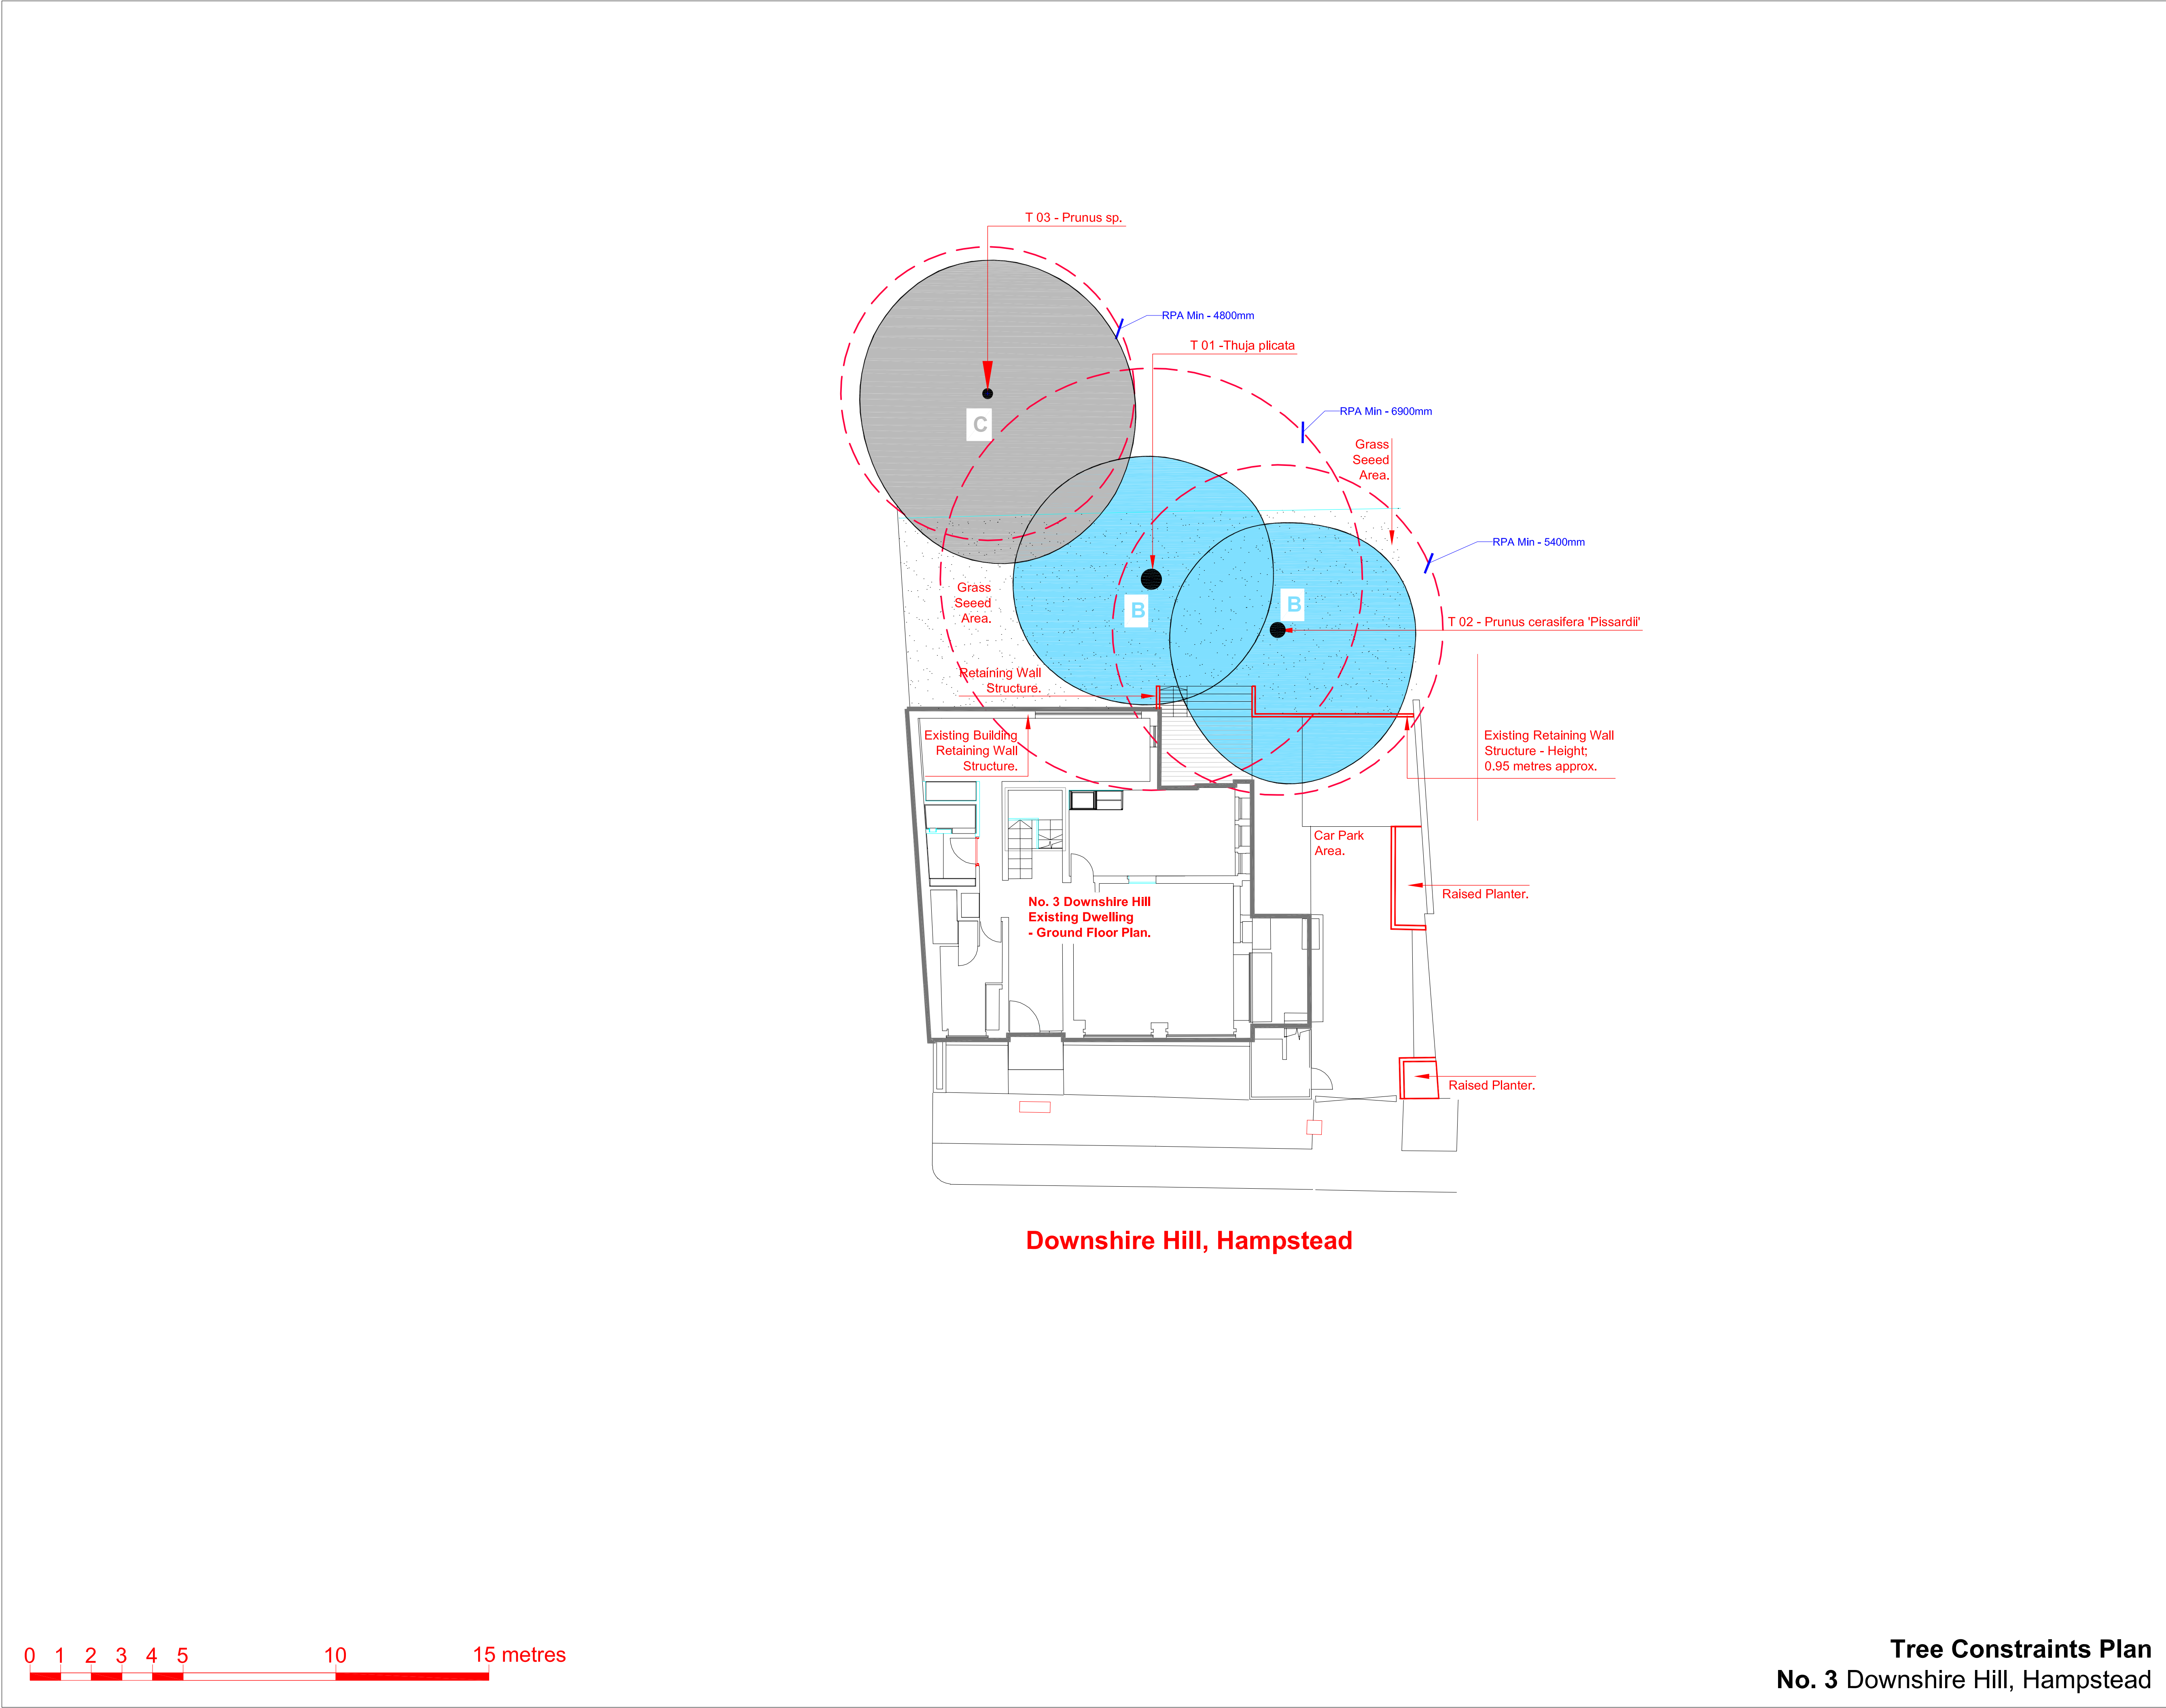

Legend

Tree Root Protection Areas.
Tree Root Protection Areas calculated and specified in accordance with BS 5837:2012 - 'Trees in Relation to Design, Demolition and Construction - Recommendations'.

Tree Survey Numbers.

Existing Trees - Retained
Existing trees to be retained and protected on site in accordance with BS 5837:2012 - 'Trees in Relation to Design, Demolition and Construction - Recommendations'.

Category B Trees
Existing trees of moderate quality and value.

Category C Trees
Existing trees of low quality and value.

Existing Building / Structure / Outline
Existing Dwelling Ground Floor Plan.

Existing Retaining Wall Structures.

Existing Grass Seeded Areas.

N

PLANNING ISSUE

Rev	Description	Date	Initials
01	Planning Issue	13.11.14	JJ

Lizard Landscape Design

Lizard Landscape Design
19 Broadwater Street East
Worthing
West Sussex
BN14 3AA
Tel. 01903 216033
Fax. 01903 214777
Email. lizardlandscape@btconnect.com

Project title

No. 3 Downshire Hill,
Hampstead

Drawing title

Tree Constraints Plan

Scale

1:100@A1

Drawn

JJ

Date

08.04.2014

Drawing No

LLD622 / 01

CAD Filename

LLD622 / CAD

Revision

01