



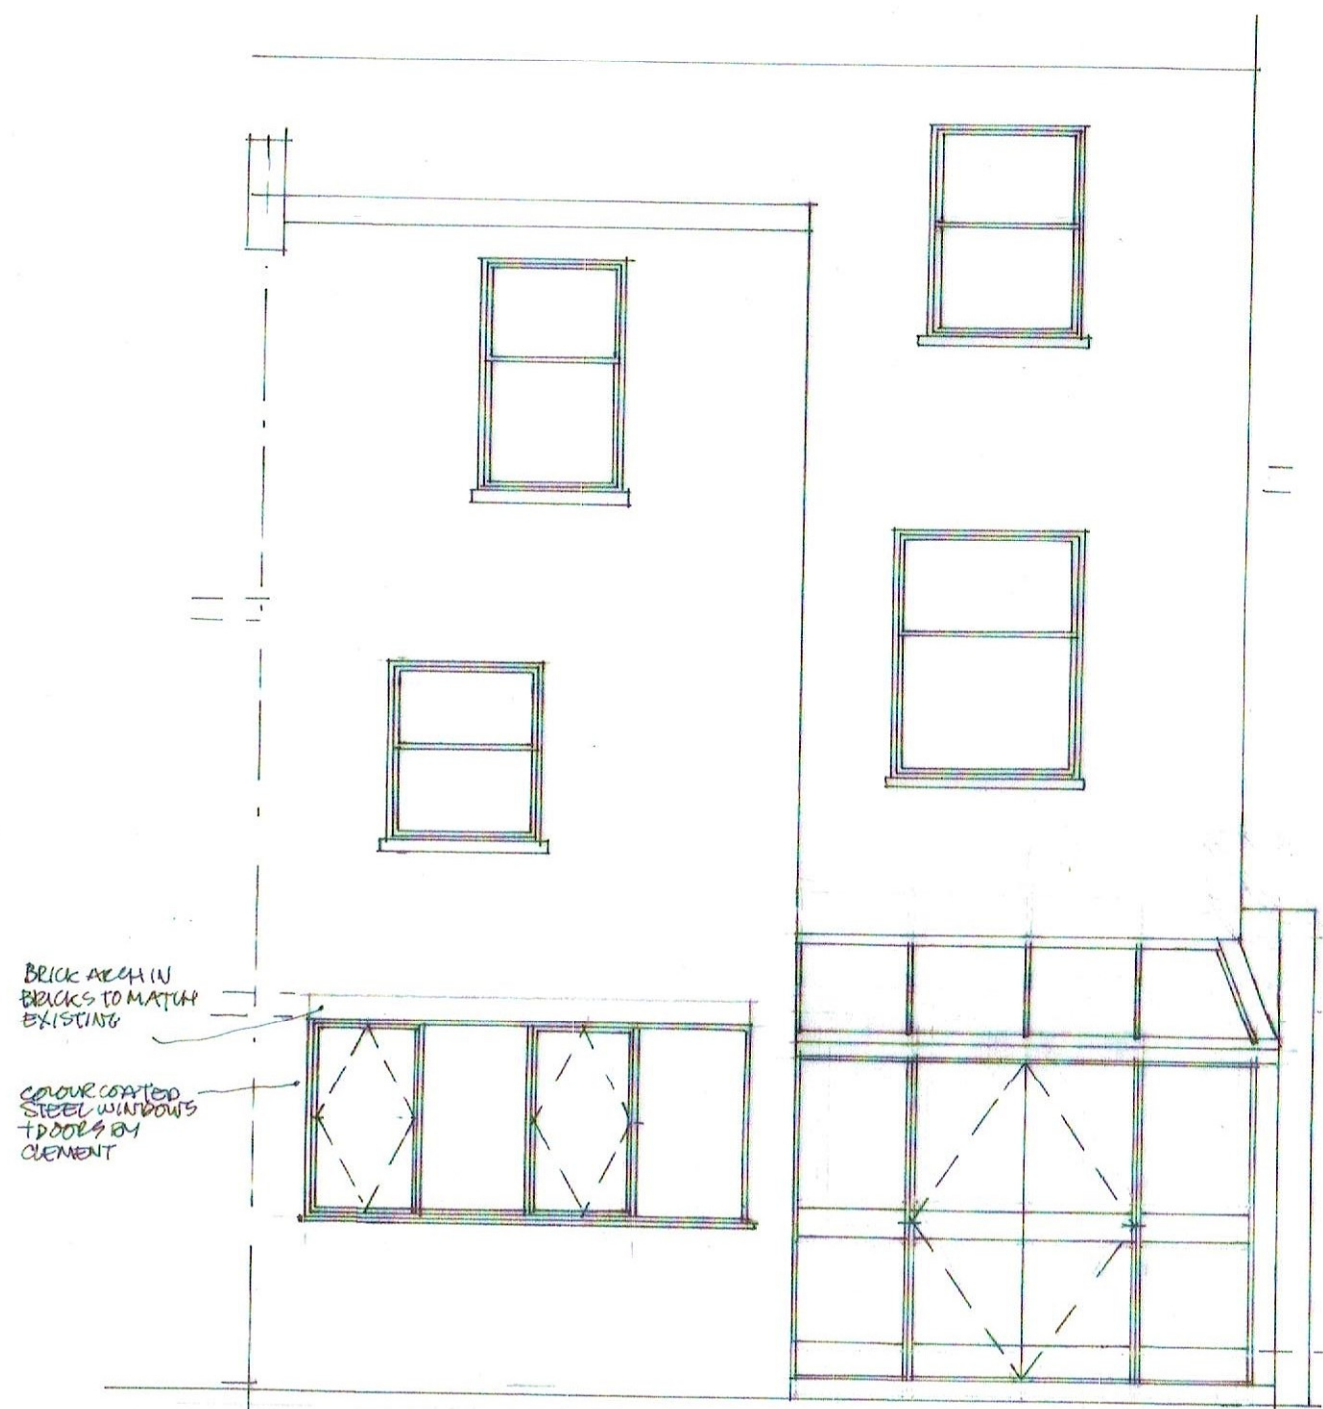

REAR ELEVATION

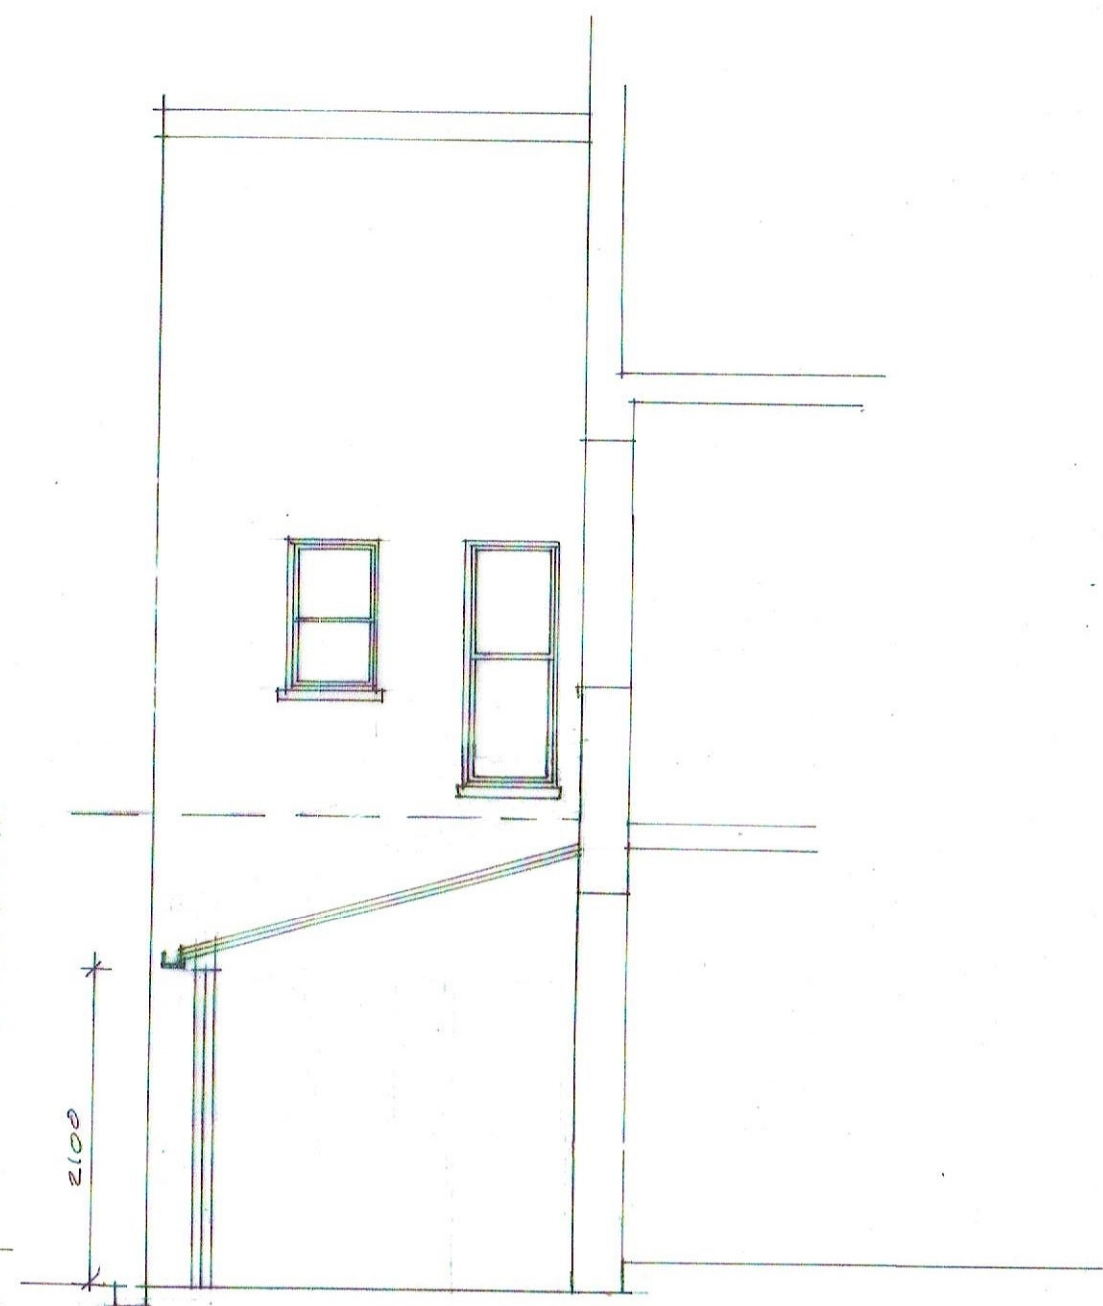

SECTION



CAROLYN SQUIRE  
DIP ARCH RIBA  
122 CHURCH WALK  
LONDON N16 8QW  
TEL 020 7254 0624  
FAX 020 7503 9769

JOB No: 1462/4  
DATE: NOV 14  
SCALE: 1:50 @ A3

PROJECT: 1 ST MICHAEL'S TERRACE  
SOUTH GROVE, NG

DRAWING: PROPOSED REAR ELEVATION  
+ SECTION