
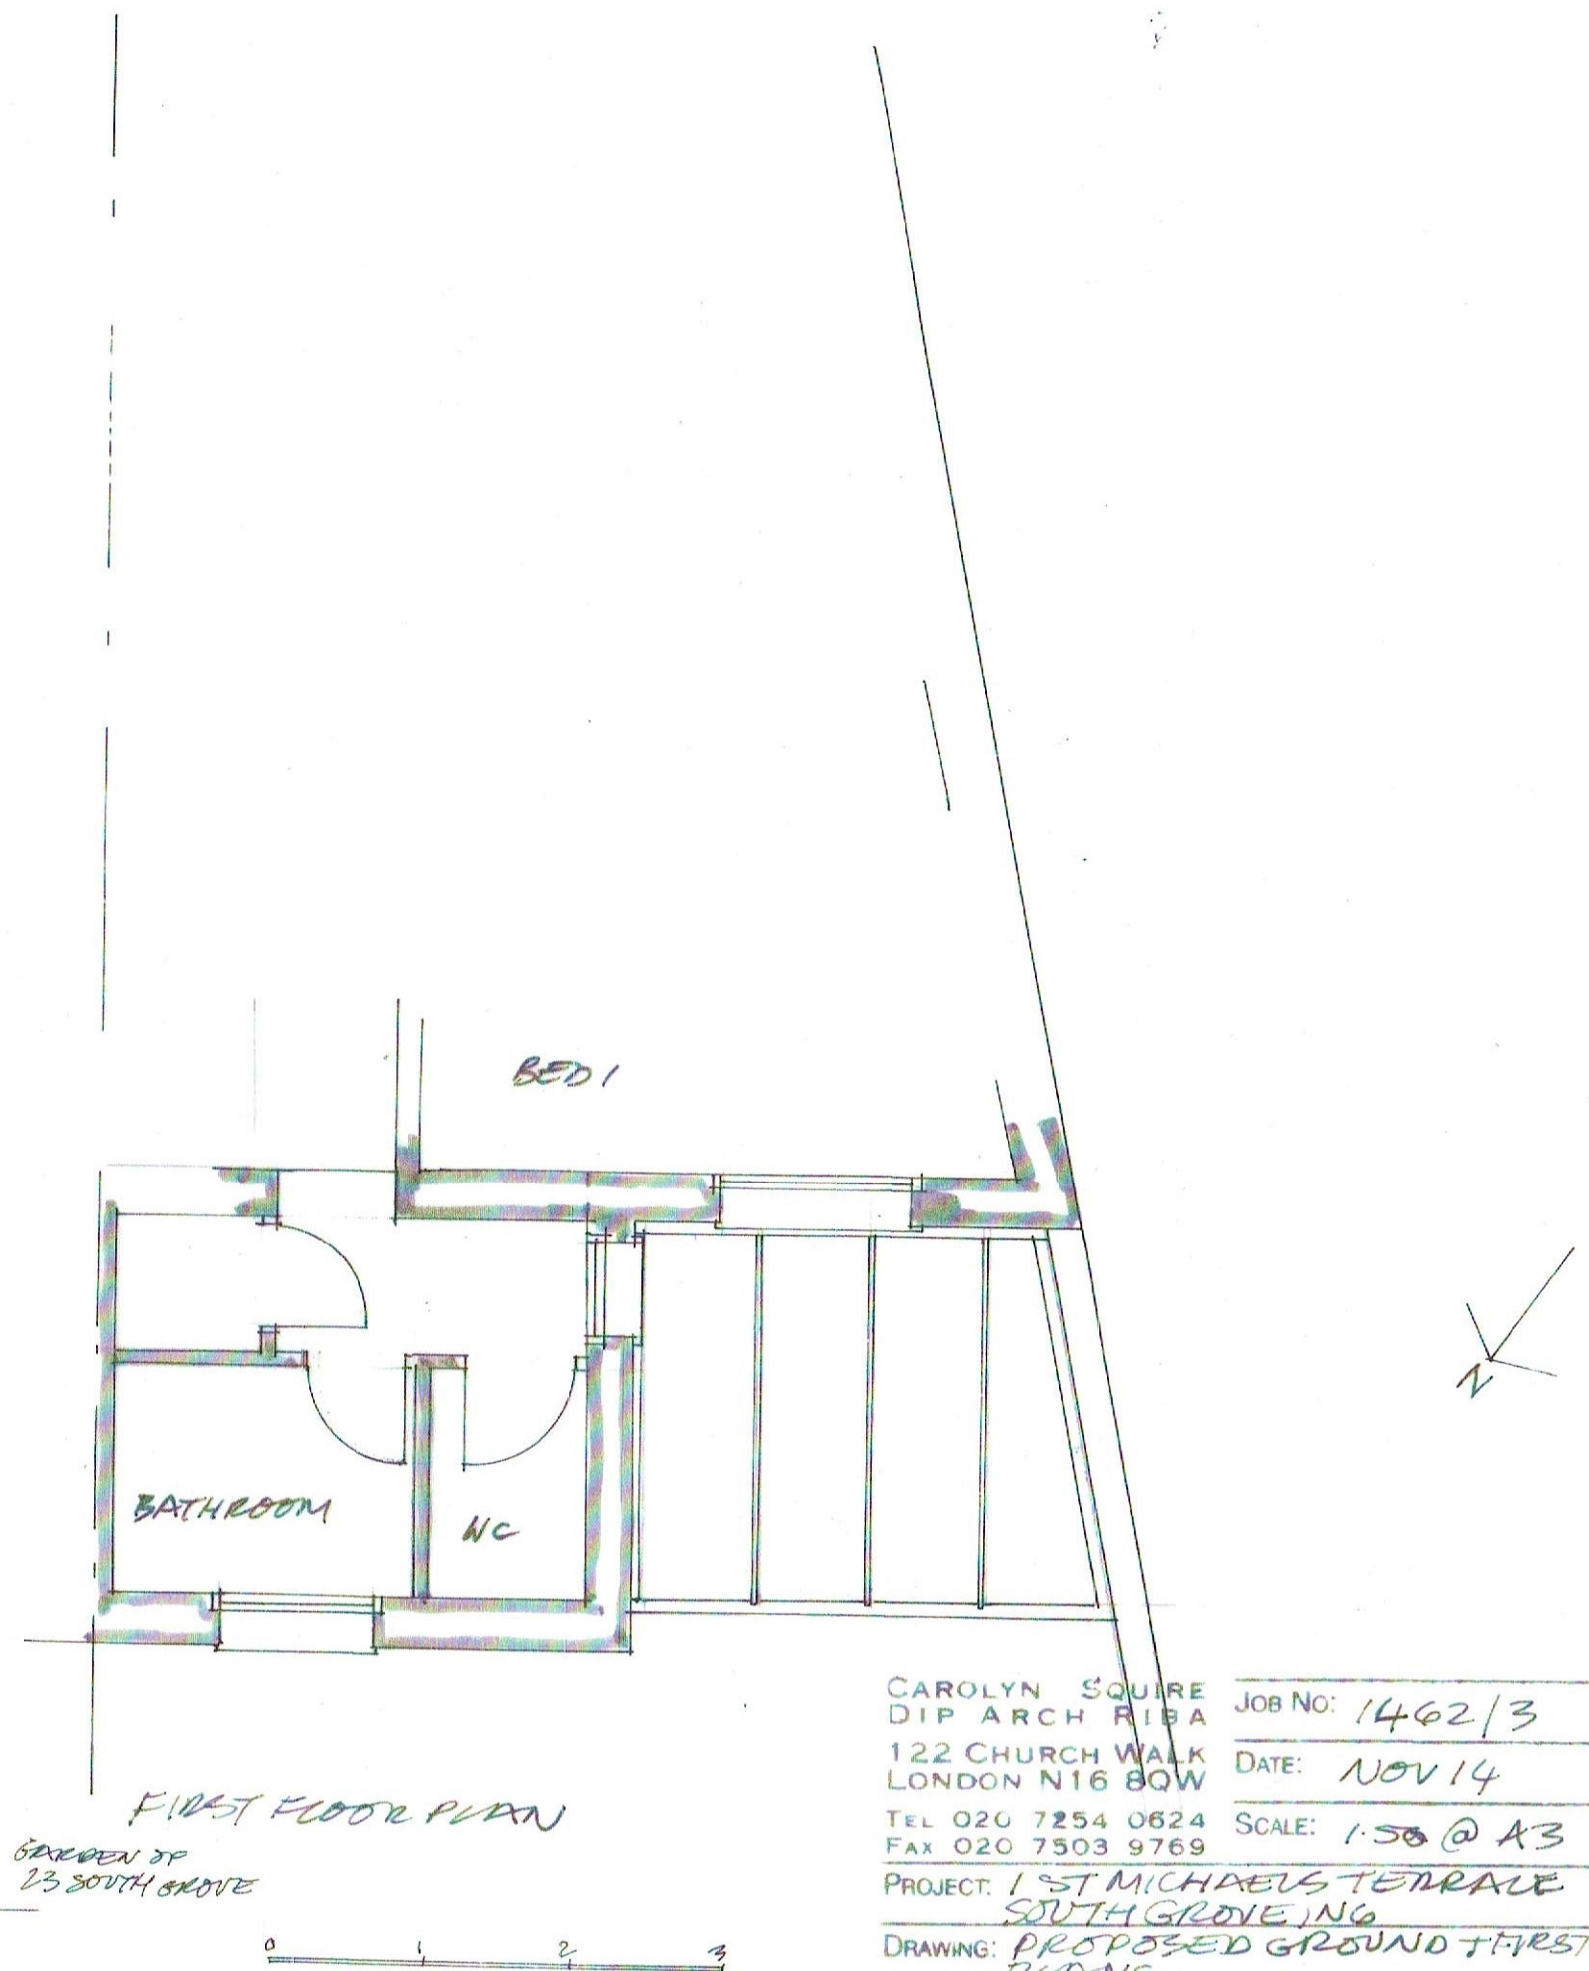


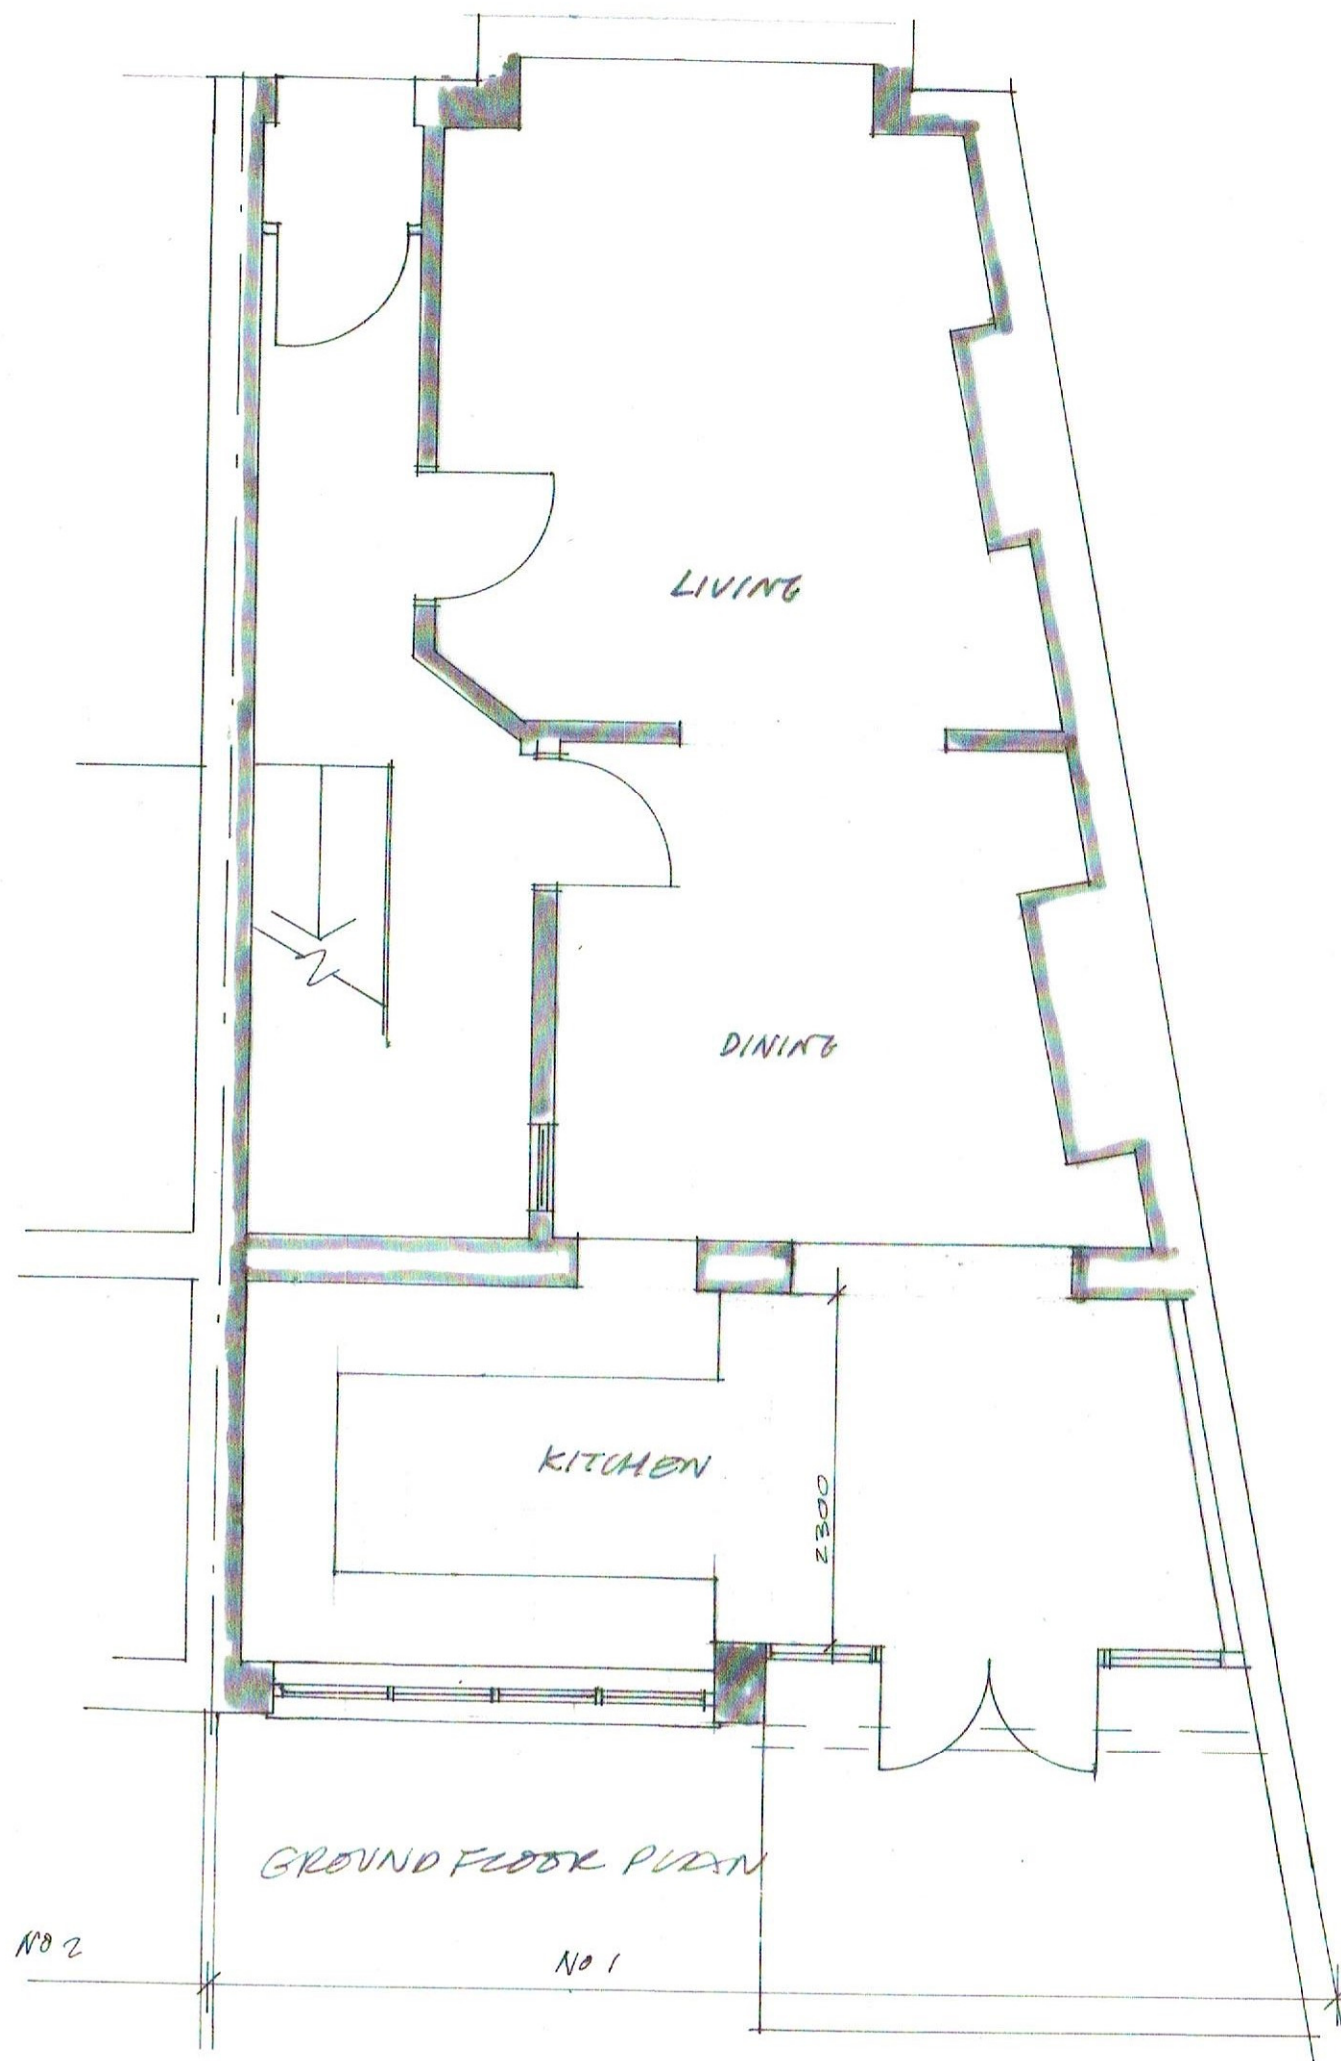

CAROLYN SQUIRE
 DIP ARCH RIBA
 122 CHURCH WALK
 LONDON N16 8QW
 TEL 020 7254 0624
 FAX 020 7503 9769

JOB NO: 1462/3
 DATE: NOV 14
 SCALE: 1:50 @ A3

PROJECT: 1 ST MICHAELS TERRACE
 SOUTH GROVE, NG

DRAWING: PROPOSED GROUND + FIRST
 FLOOR PLANS