


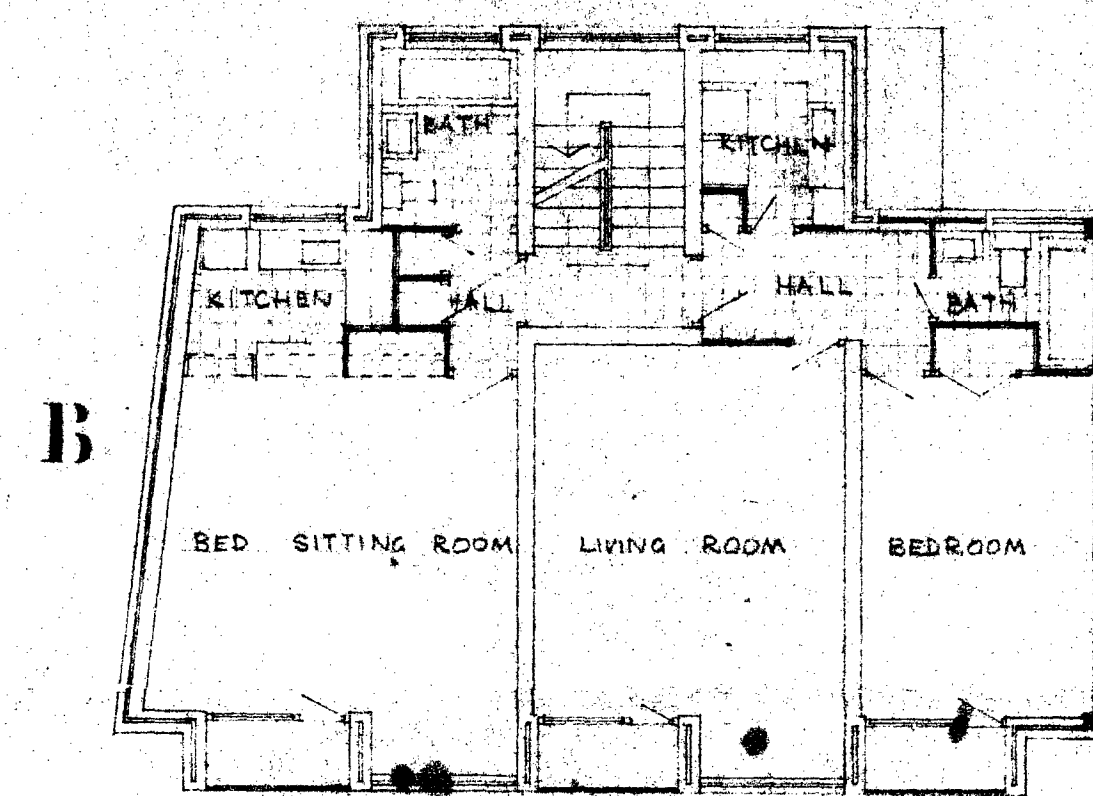
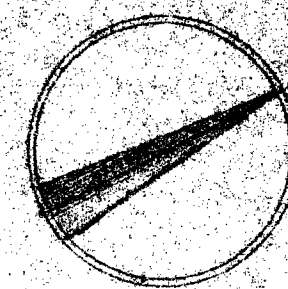


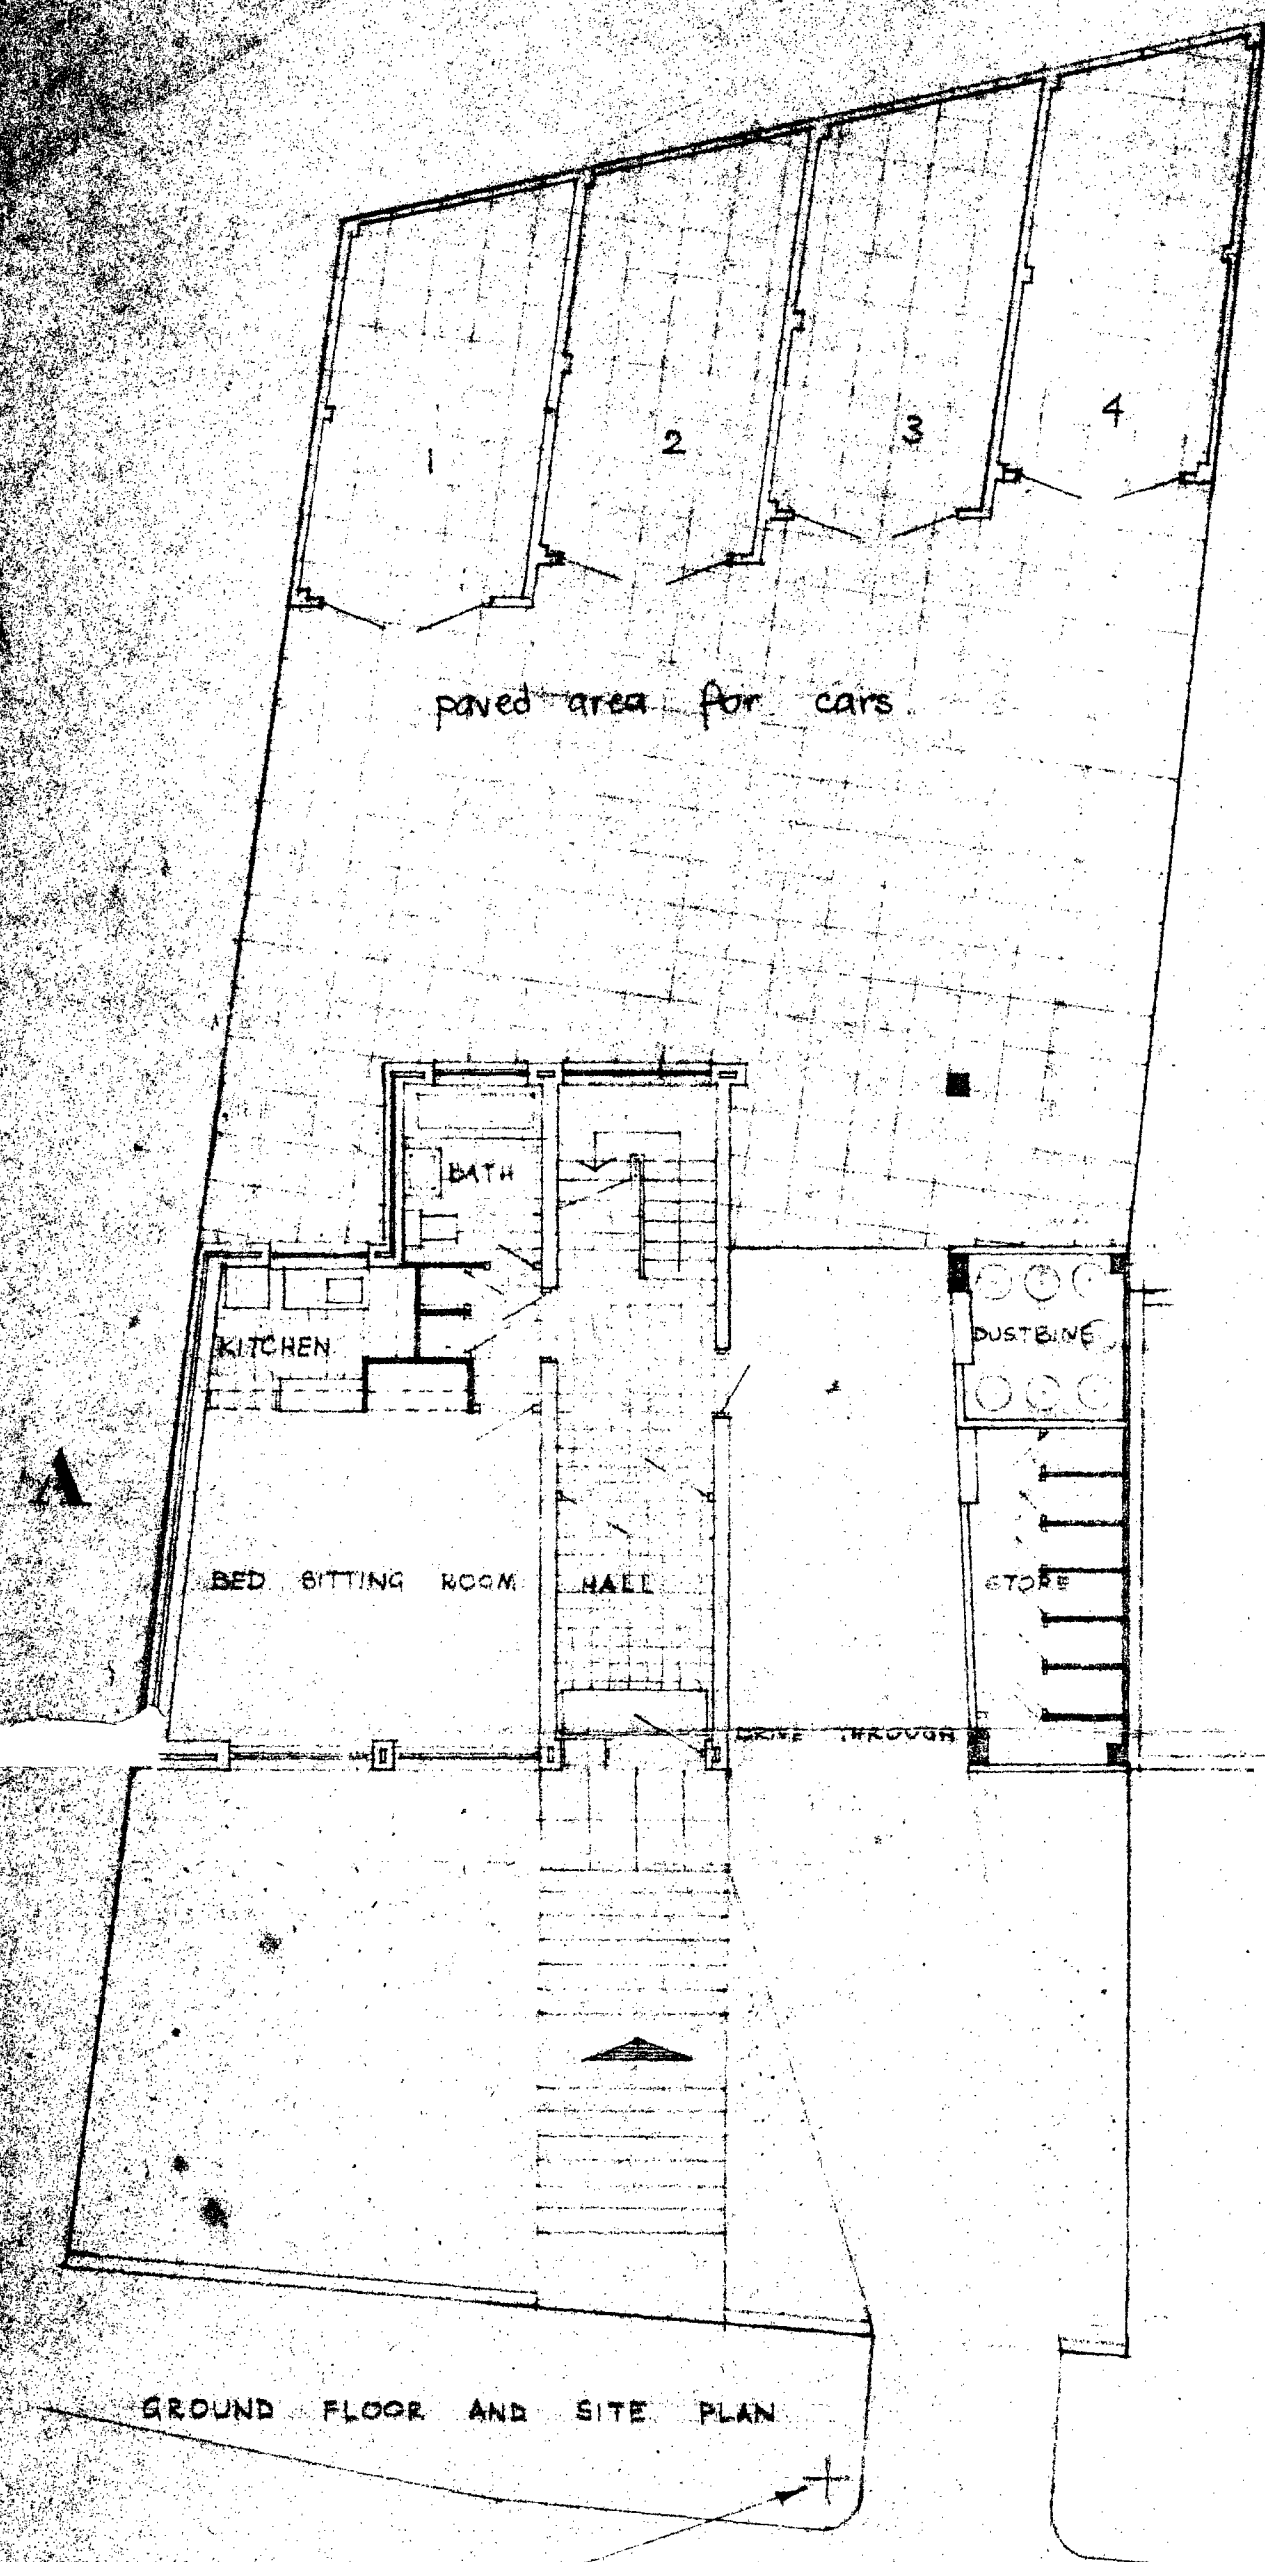


FIRST FLOOR PLAN

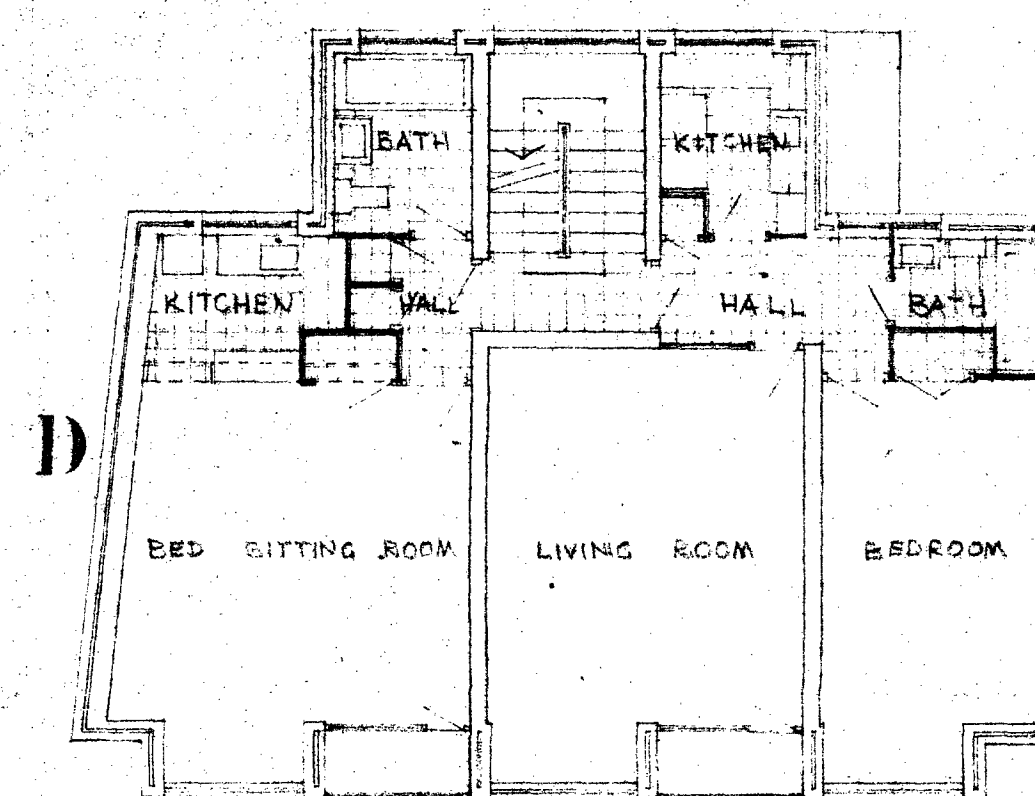


SECOND FLOOR PLAN

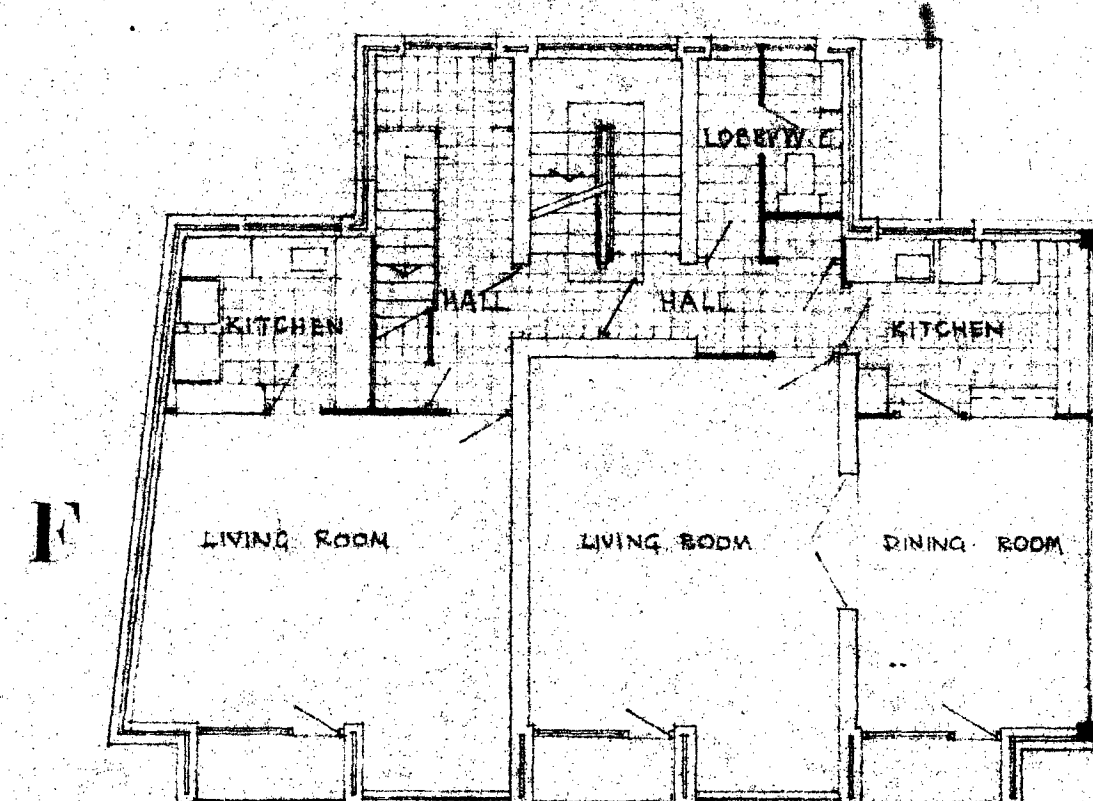


THIRD FLOOR PLAN

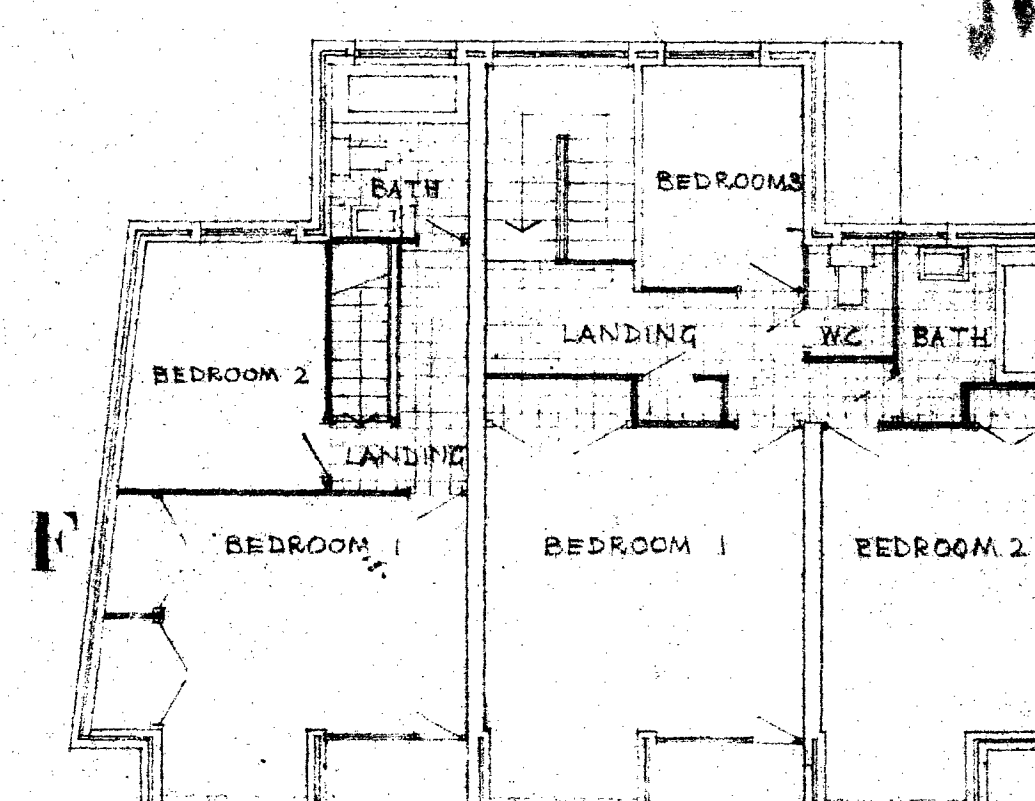


FOURTH FLOOR PLAN

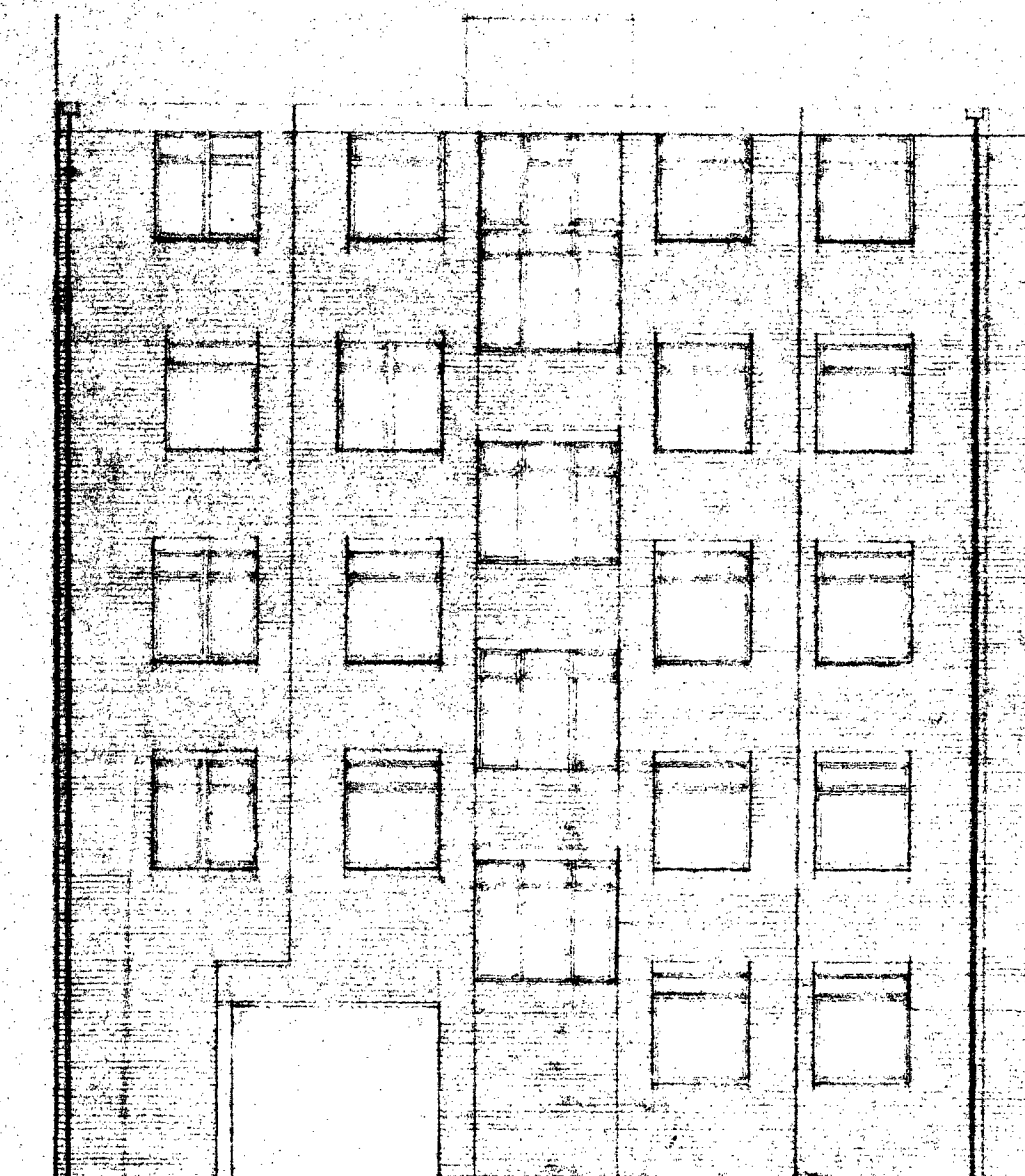

BACK ELEVATION

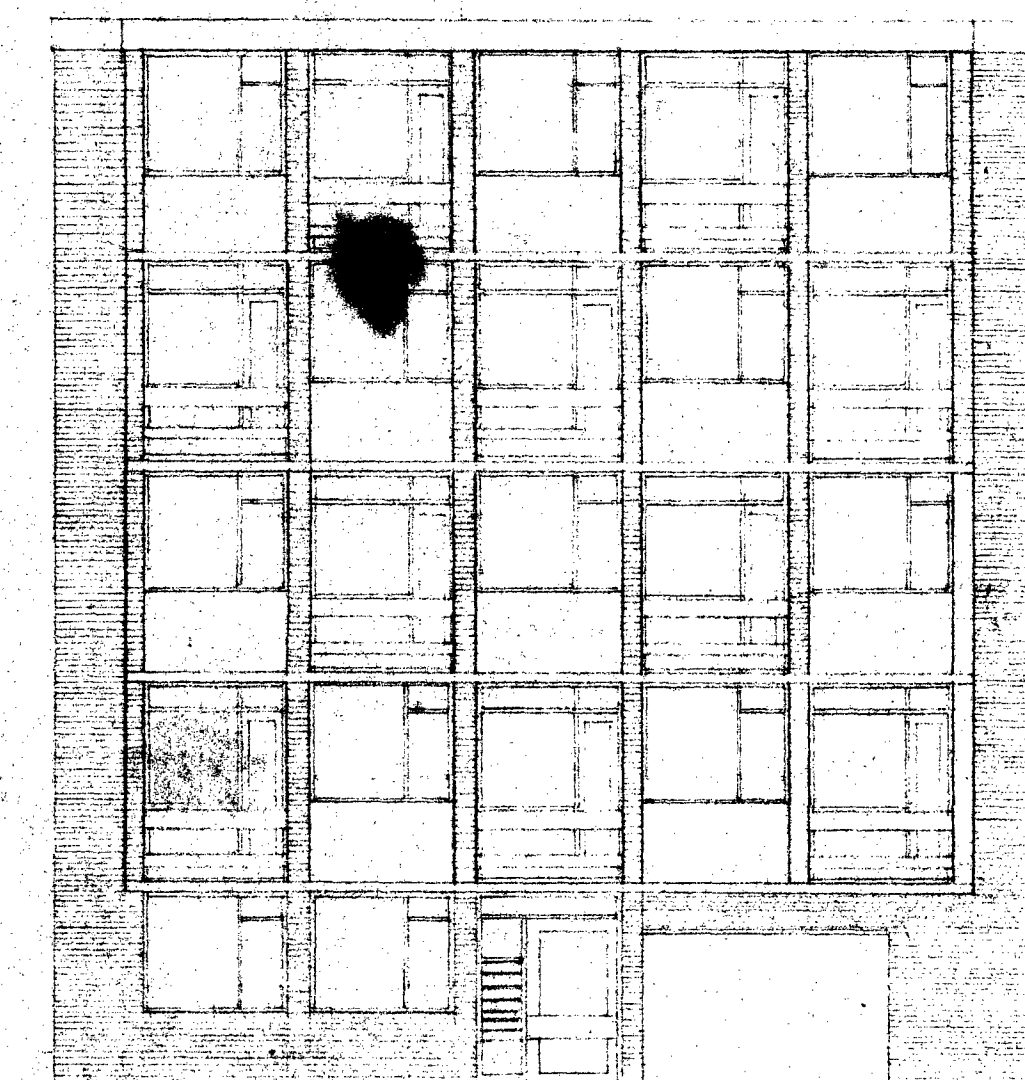

FRONT ELEVATION

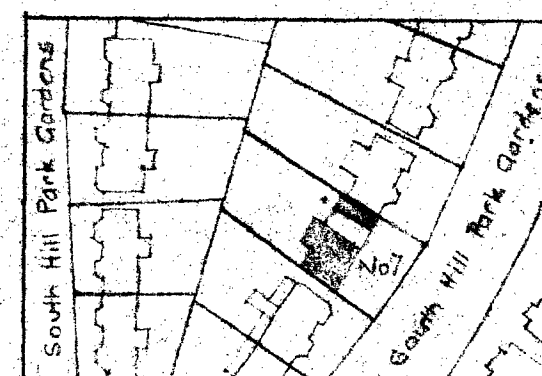

BLOCK PLAN 1/8" = 1'

20835

SOUTH HILL PARK GARDENS N.W.3

PROPOSED FLATS AND MAISONNETTES

PLANS AND ELEVATIONS

no	revisions	date	scale: 1/8" = 1' 0"	drawing number
1	revised from drawing No 384/2	20.5.1960	drawn by: C.M.L. date: 8.11.1960	384/28
A	alterations due to reduction in	16.8.1961		
DINERMAN, DAVISON & HILLMAN, Architects & Surveyors, 15 Perrin's Lane, N.W.3				Tel. HAM. 6000