

NOTES

Do not scale dimensions from this drawing except for local authority planning purposes.

The contractor is responsible for checking dimensions, boundaries and levels on site. Any discrepancies should be notified with the Project Manager before proceeding with the works.

This drawing is copyright to DWP and may not be reproduced in any form without prior written consent.

All current drawings and specifications for the project must be read in conjunction with the designers hazard and environment assessment report.

Scale 1:100



Dashed line shows existing trees to be removed


New access road shown hatched

New road to join existing road

Existing road

MH CL
50.88
IL 49.80

FFL 50.940
2 STOREY EXTENSION

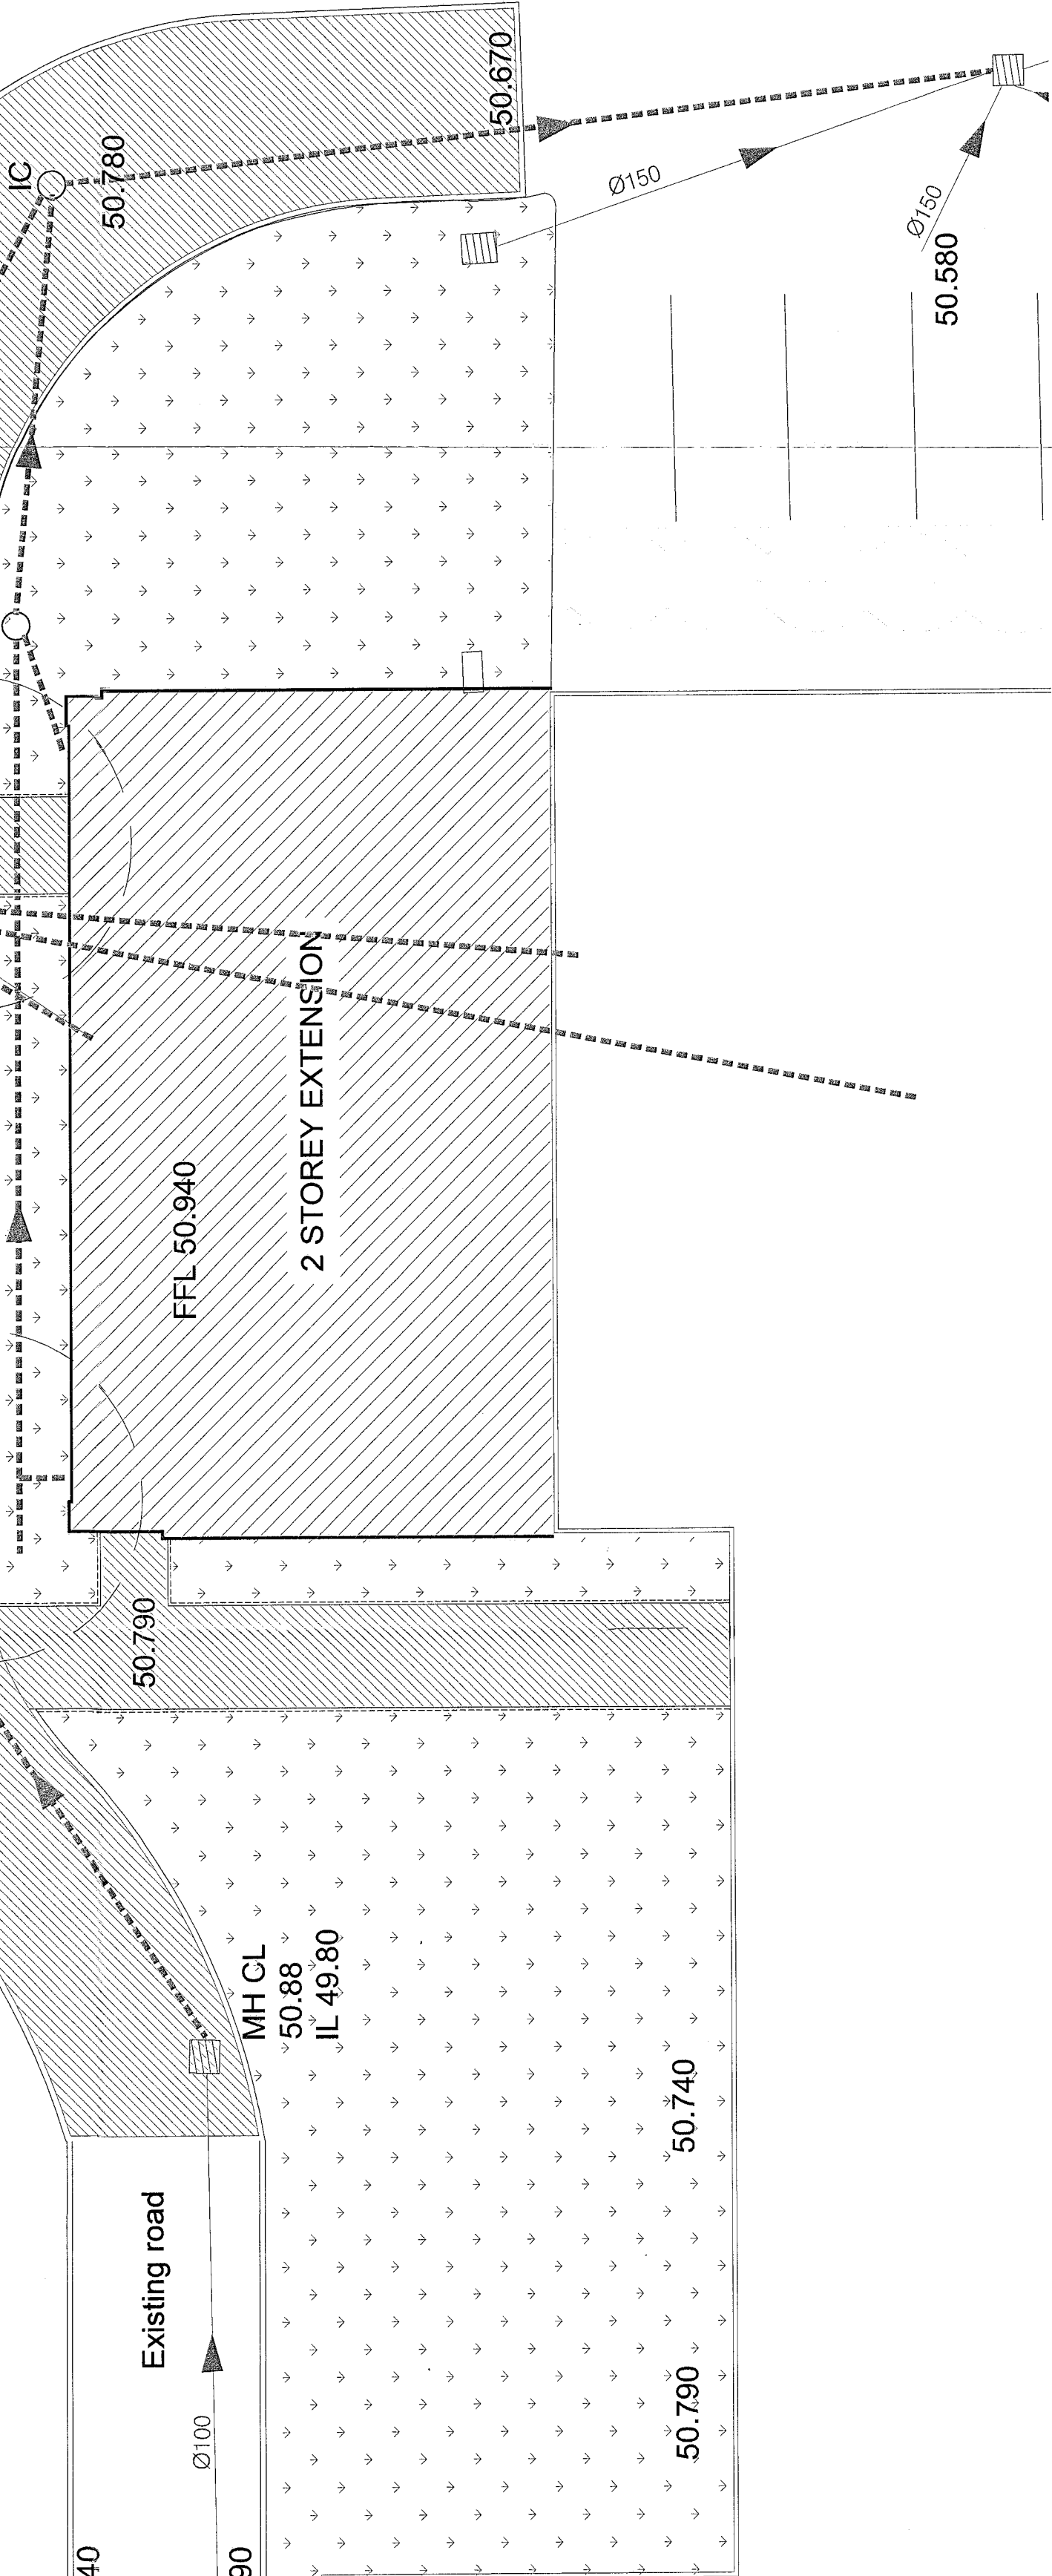

Tarmac Road Surfacing:-
25mm Wearing course
50mm Binder course
75mm Roadbase
200mm granular sub-base

New lawn


MARSHALLS Perfecta
concrete paving
(600x600x50thk)

New drainage refer to
Engineer's drawings

Existing drainage

100mm wide concrete kerb
50mm wide concrete edging

Rev	Date	Description	Chk
T2	19/06/14	50mm concrete edging to paths	MW
T1	10/06/14	Levels text added, drainage added	MW
T	23/05/14	For Billing	MW

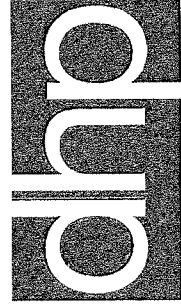

243 Brooklands Road
Weybridge
Surrey KT13 0RH
T 01932 850100
W www.dhpuk.co.uk

Project
La Sainte Union
Catholic School
Highgate Road
London, NW5 1RP

Drawing
Block B Senior Building
Proposed Ground Floor Plan
External Works
Zone 1

Drawn By	CK	Date	01/04/14
Project Manager	MW	Scale	1:100@A1
Project No.	4909	Drawing No.	W111
		Stage/Rev	T2