

A1


Original
Paper Size

NOTES
Do not scale dimensions from this drawing except for Local Authority planning purposes.
The contractor is responsible for checking dimensions, levels and quantities and for ensuring that all work is verified with the Project Manager before proceeding with the works.
This drawing is copyright to dhp and may not be reproduced in any form without prior written consent.
All current drawings and specifications for the project shall be read in conjunction with the design's hazard and environment assessment record.

Scale 1:200



W111

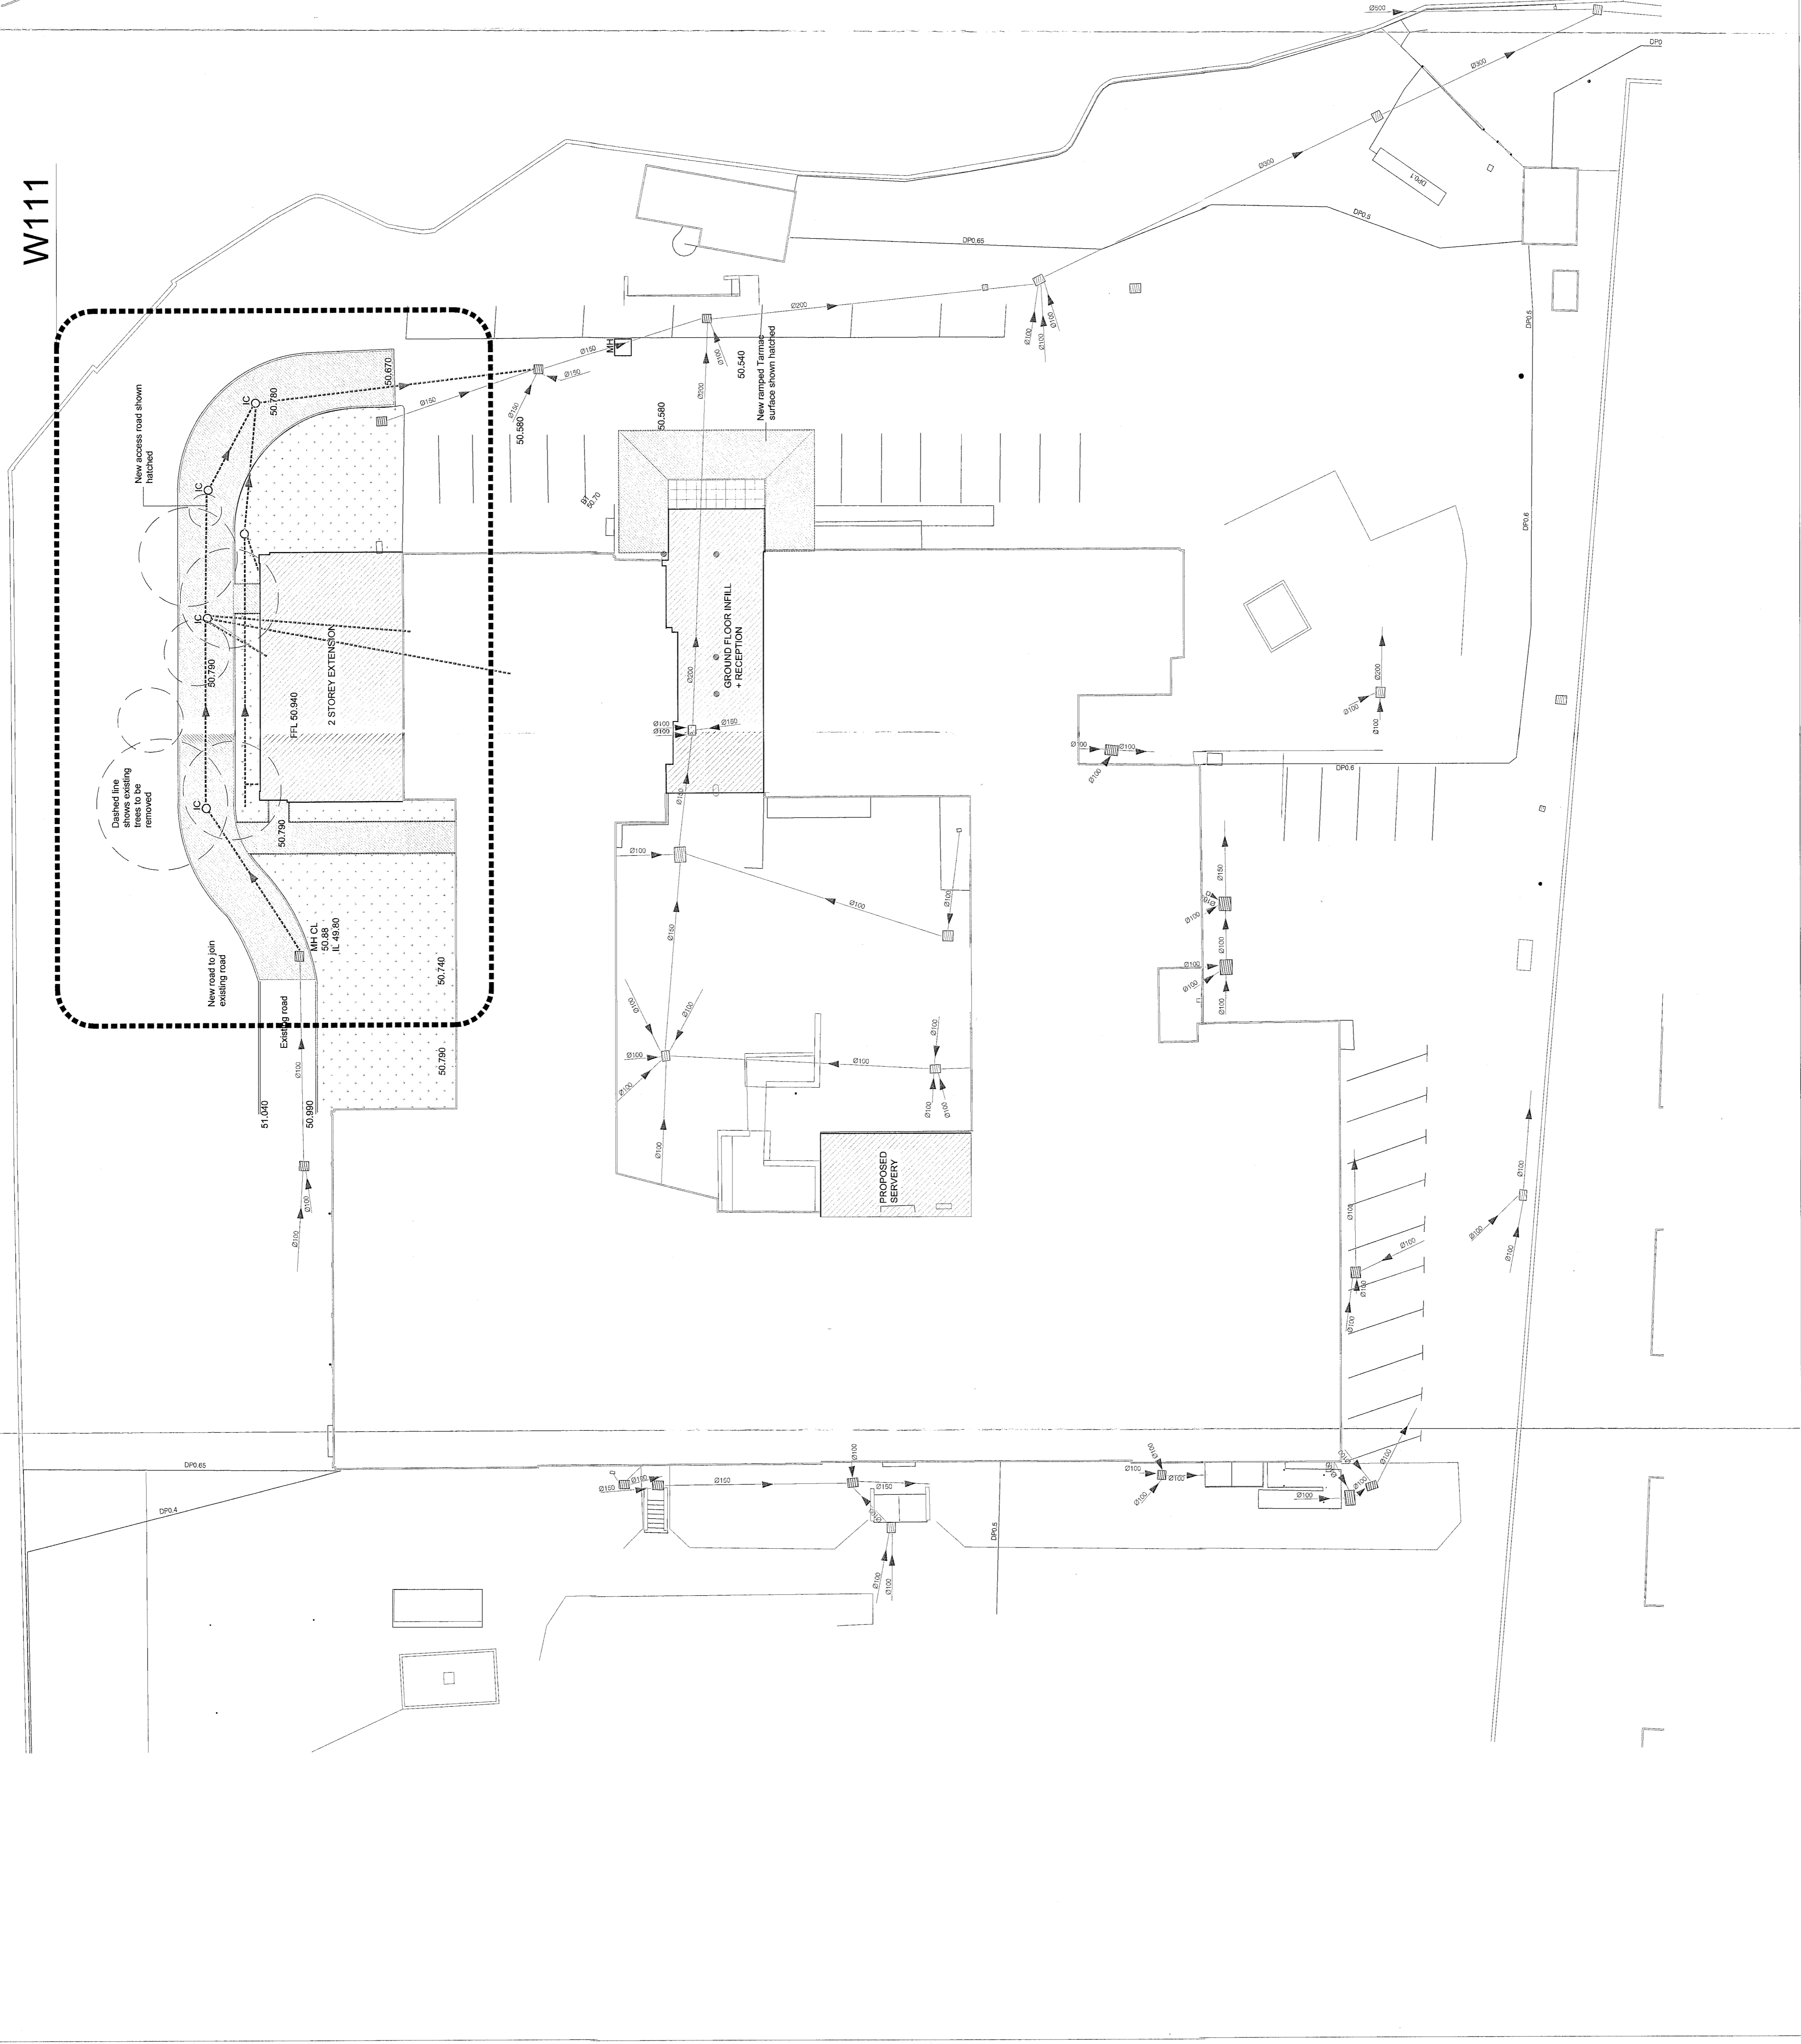

Rev	Date	Description	CHK
T2	27/06/14	Zone 3 omitted	MW
T1	10/06/14	Levels text added, spec amended	MW
T	23/05/14	For Billing	MW

dhp
243 Brooklands Road
Weybridge
Surrey KT13 0NH
T 01932 350100
W www.dhpa.co.uk

Project
La Sainte Union
Catholic School
Highgate Road
London, NW5 1RP

Drawing
Block B Senior Building
Proposed Ground Floor Plan
External Works

Drawn By	CK	Date	01/04/14
Project Manager	MW	Scale	1:200@A1
Project No.	4909	Drawing No.	W110
Stage/Rev			T2