






01 EXISTING GROUND LEVEL PLAN
SCALE 1:100

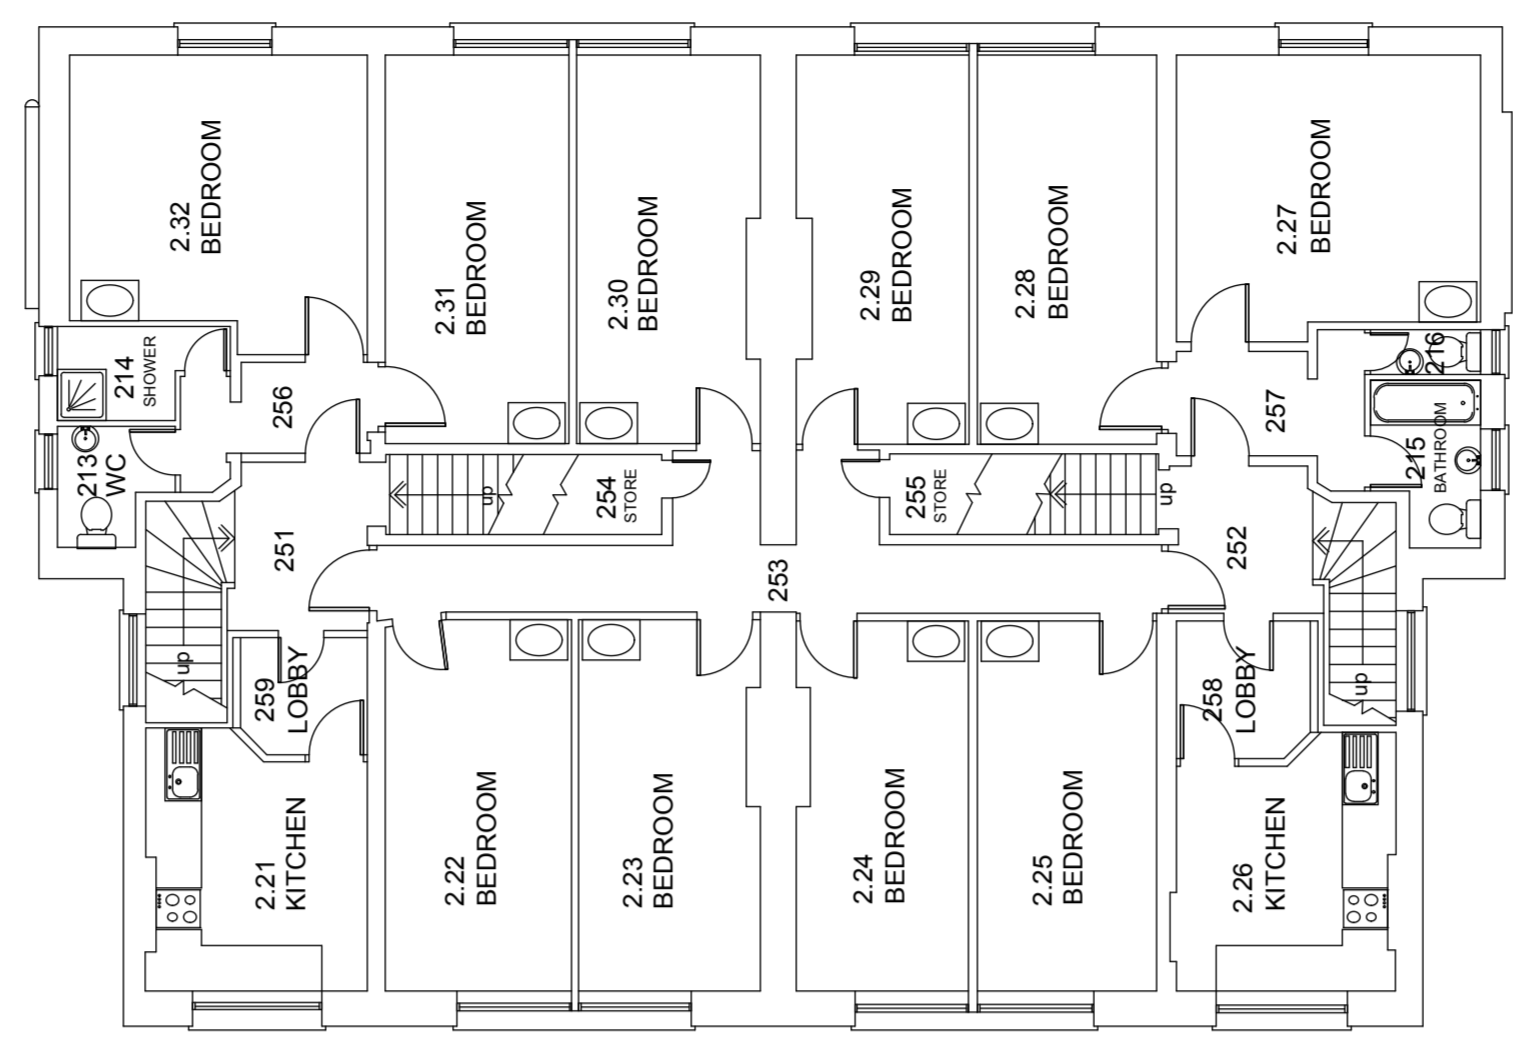


03 EXISTING SECOND FLOOR PLAN
SCALE 1:100

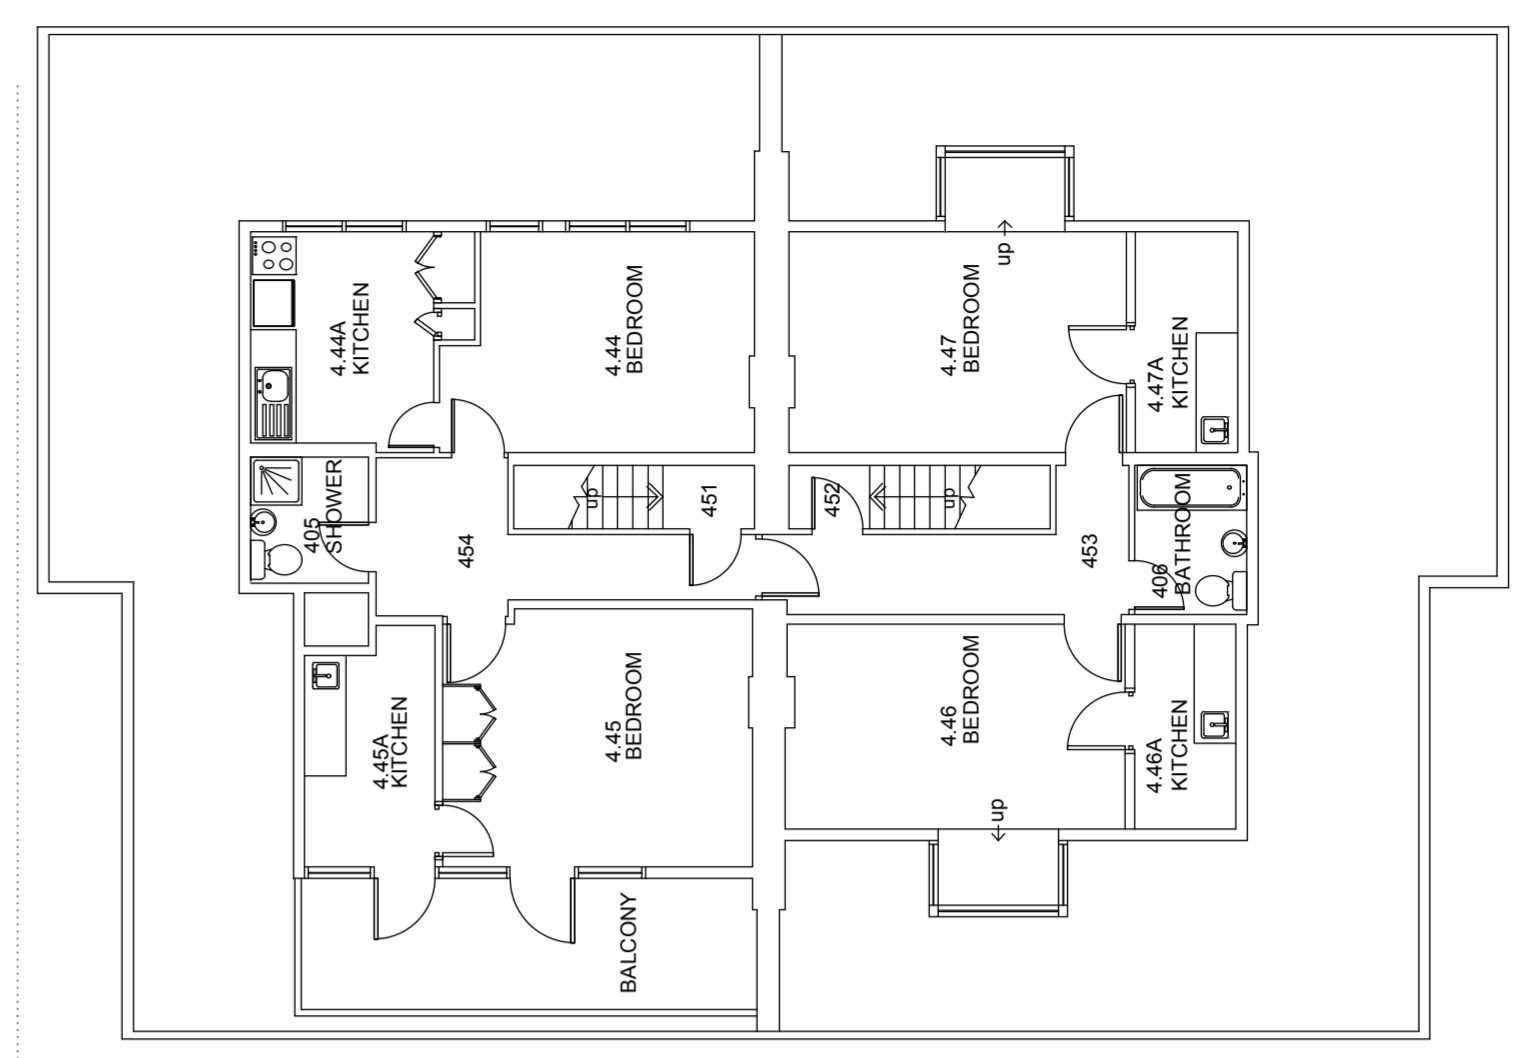

05 EXISTING FOURTH FLOOR PLAN
SCALE 1:100

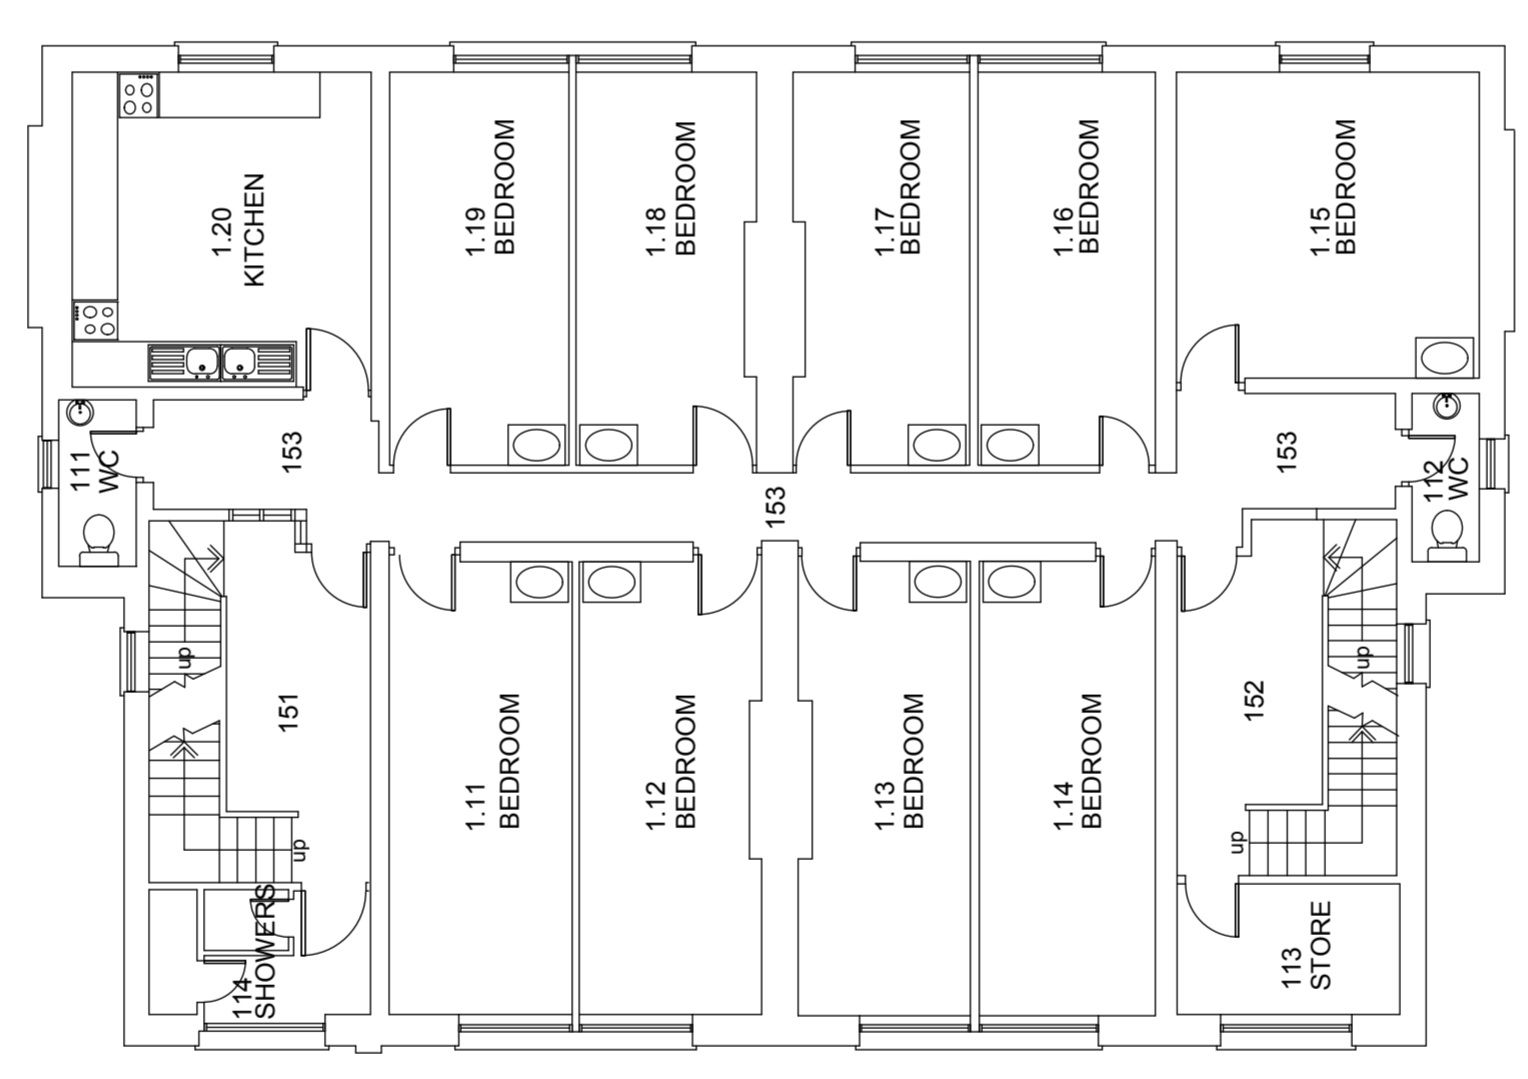

02 EXISTING FIRST FLOOR PLAN
SCALE 1:100

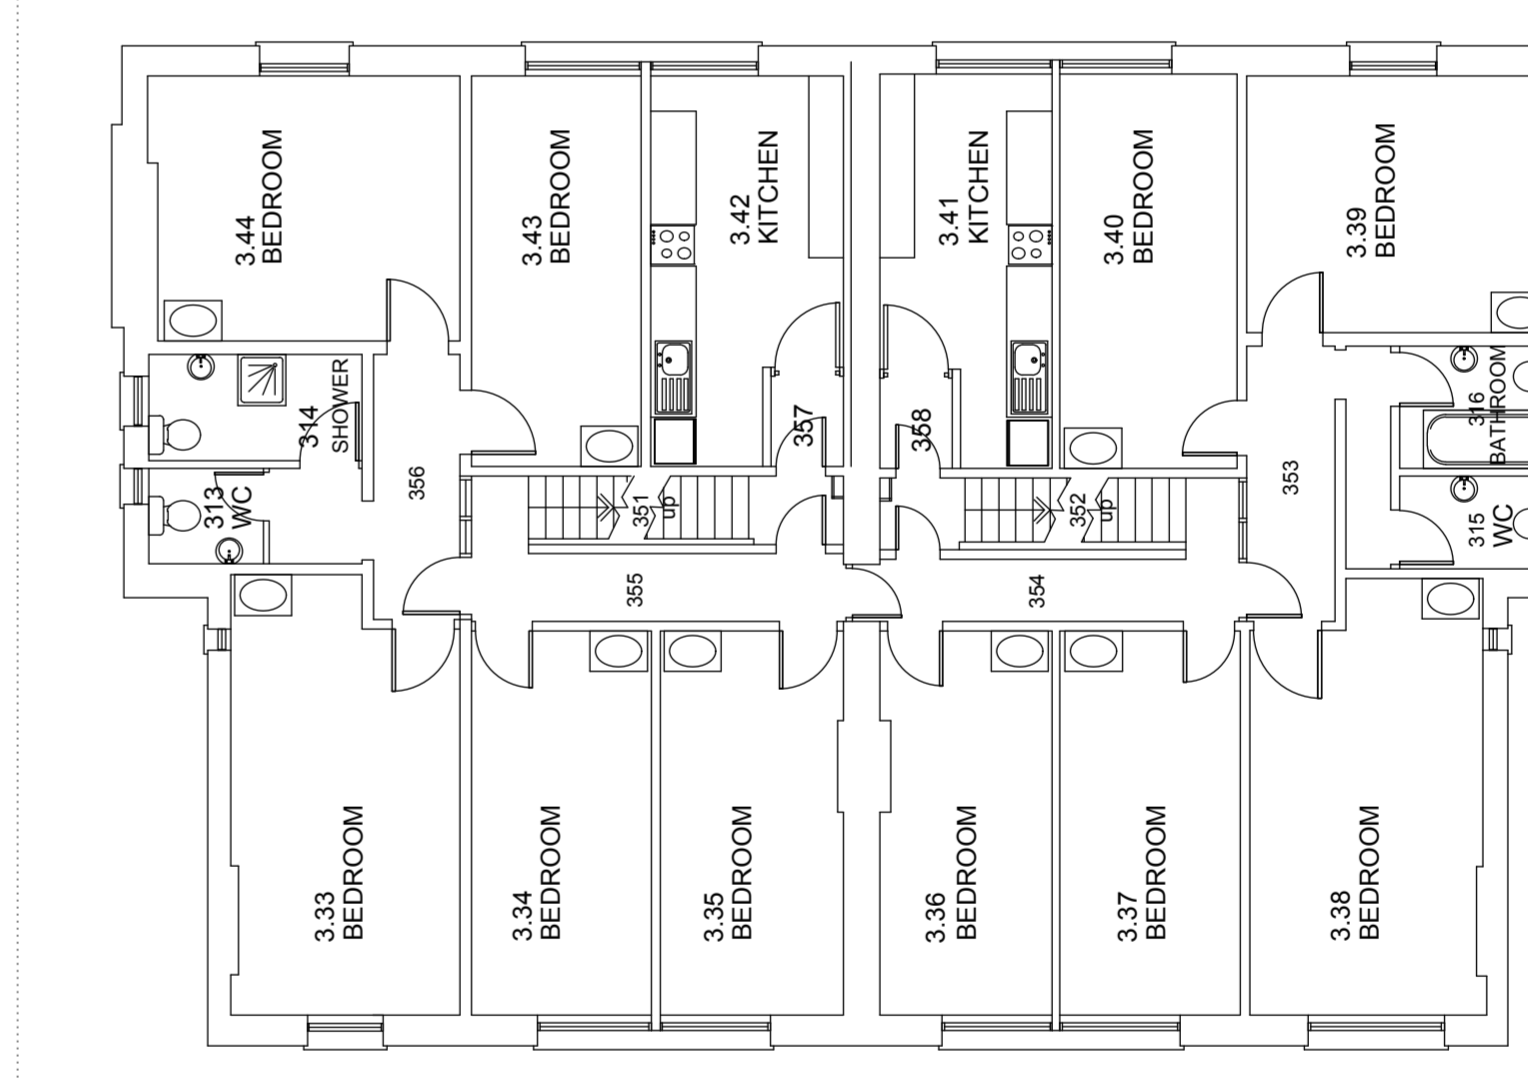

04 EXISTING THIRD FLOOR PLAN
SCALE 1:100

© john pardey architects
 • Do not Scale. Used figured dimensions only.
 • All dimensions to be checked on site.
 • All drawings to be read in conjunction with engineer's drawings. Any discrepancies between contractor's drawings to be reported to the Architect before any work commences.
 • The Contractor's attention is drawn to the Health & Safety matters identified in the Health & Safety plan and on drawings as being potentially hazardous.
 • These items should not be considered as a full and final list.
 • The Work Package Contractor's normal Health & Safety obligations still apply when undertaking constructional operations both on and off site.

rev	date	initials	description

drawing:
EXISTING FLOOR PLANS
 project:
CLIFFORD PUGH HOUSE
 drawing no: 1409_101 status code/ revision: -
 status:
PLANNING
 scale @ A1: 1:100 date:
 NOV 2014

