


- © john pardey architects
- Do not Scale. Used figured dimensions only.
 - All dimensions to be checked on site.
 - All drawings to be read in conjunction with engineer's drawings. Any discrepancies between contractor's drawings to be reported to the Architect before any work commences.
 - The Contractor's attention is drawn to the Health & Safety matters identified in the Health & Safety plan and on drawings as being potentially hazardous.
 - These items should not be considered as a full and final list.
 - The Work Package Contractor's normal Health & Safety obligations still apply when undertaking constructional operations both on and off site.

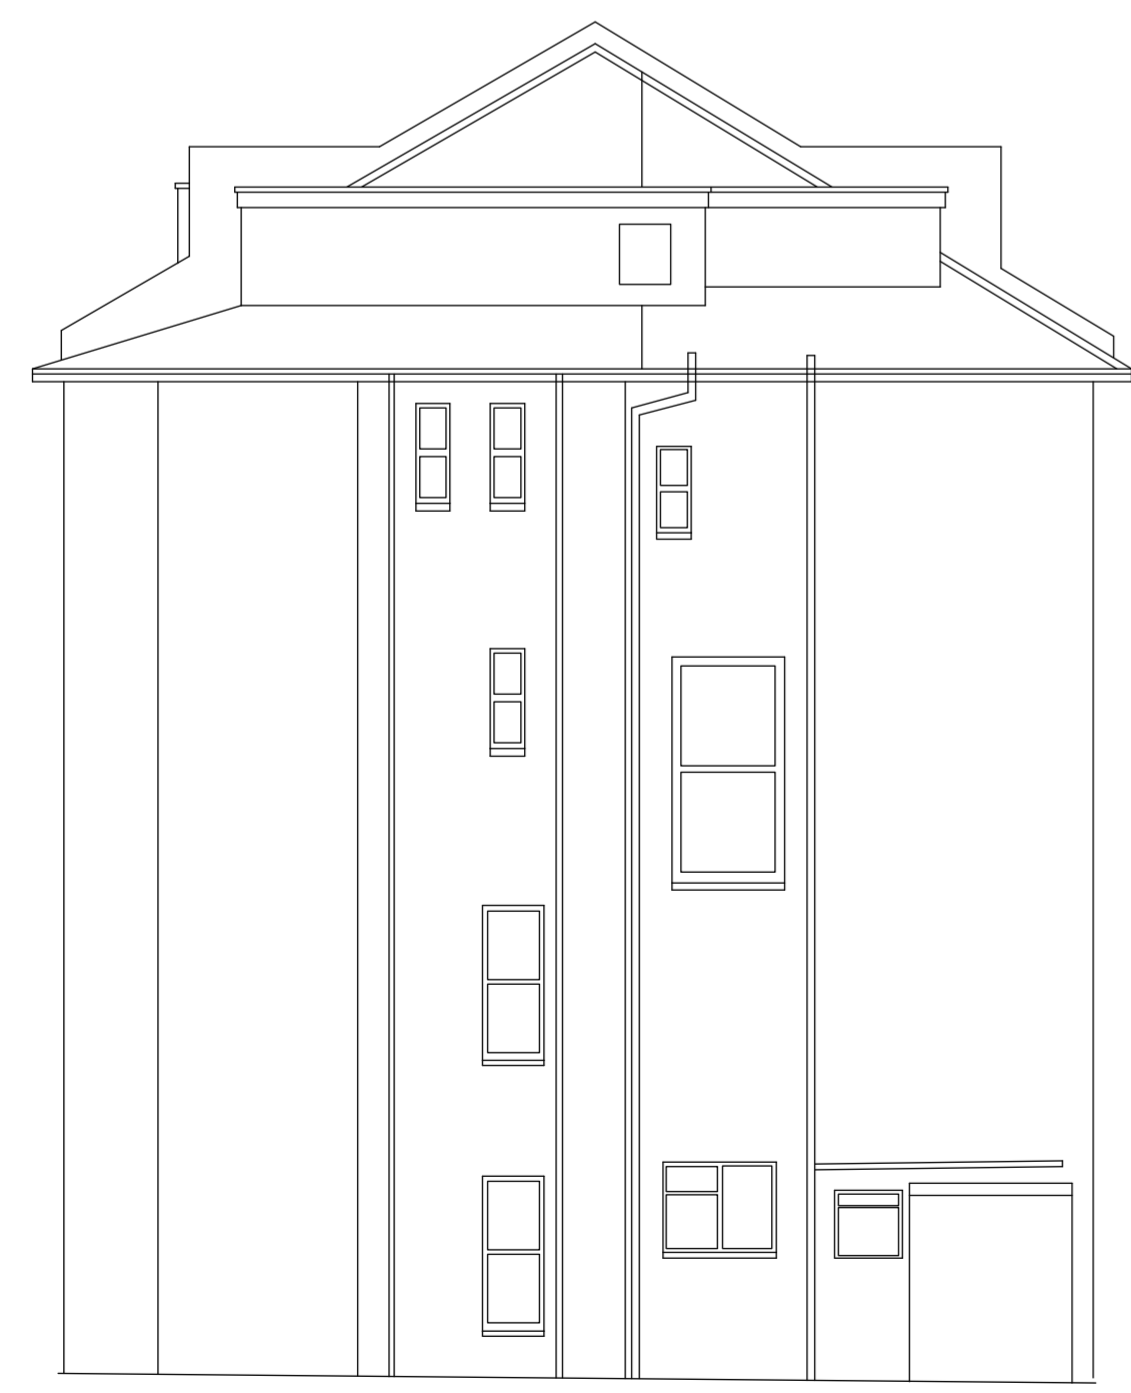


01 EXISTING SOUTH-WEST ELEVATION (SW)
SCALE 1:100




02 EXISTING NORTH-WEST ELEVATION (NW)
SCALE 1:100



03 EXISTING NORTH-EAST ELEVATION (NE)
SCALE 1:100

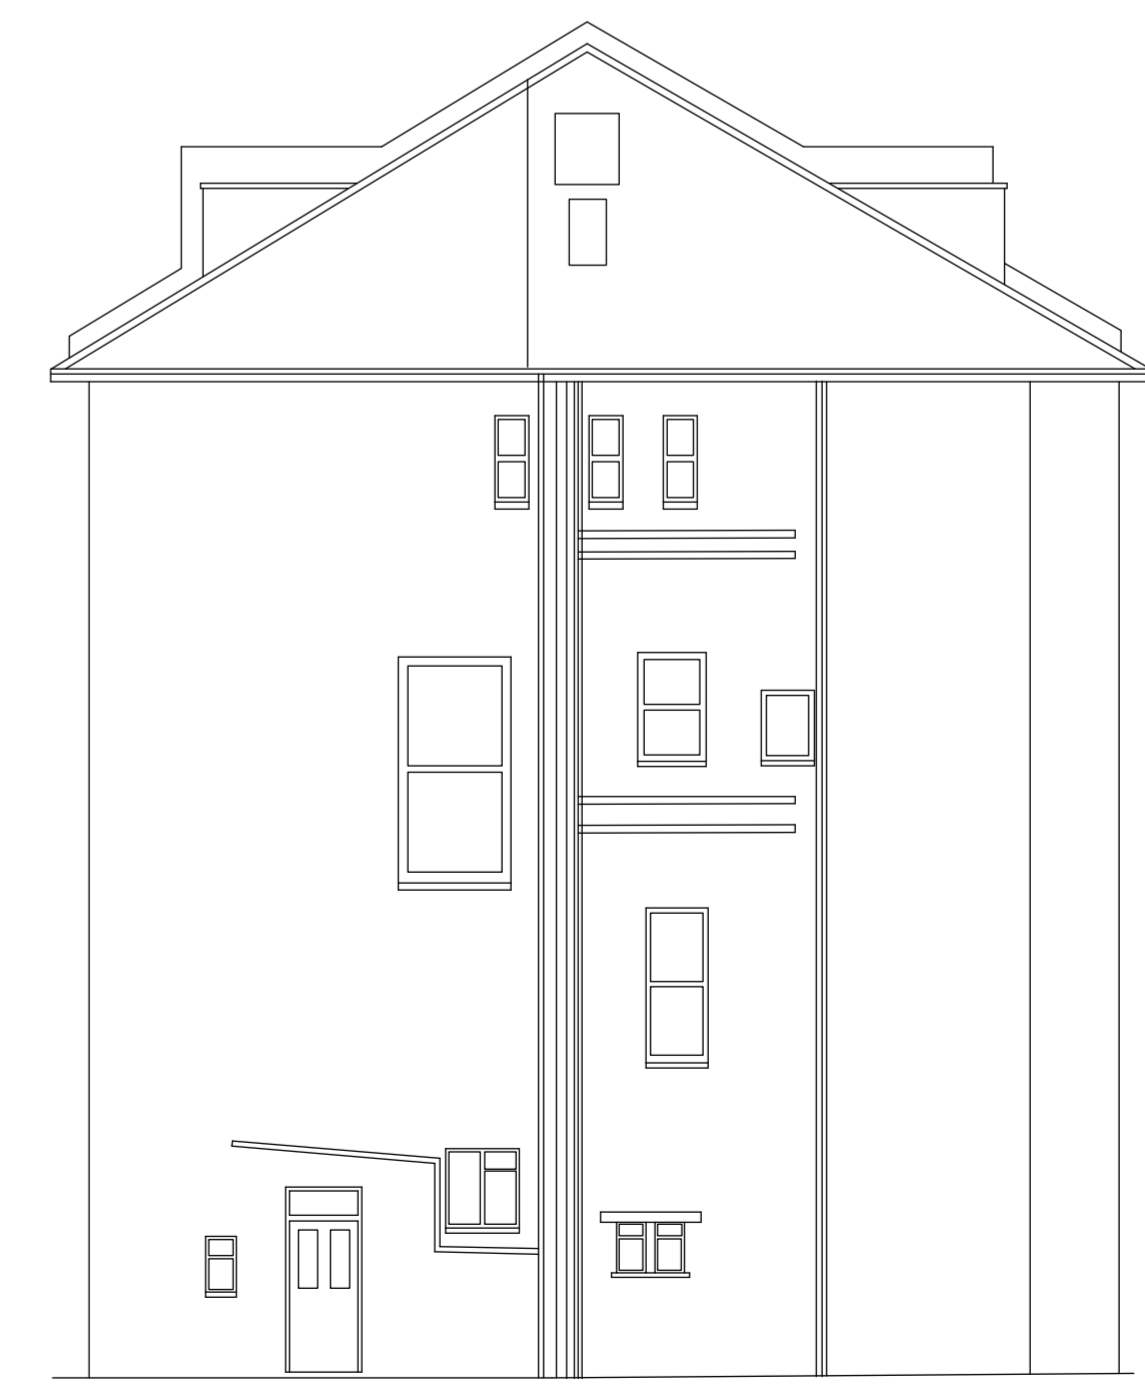

04 EXISTING SOUTH-EAST ELEVATION (SE)
SCALE 1:100

 

rev	date	initials	description
drawing:			
EXISTING ELEVATIONS			
project:			
CLIFFORD PUGH HOUSE			
drawing no:		status code/ revision:	
1409_102		-	
status:			
PLANNING			
scale @ A1:		date:	
1:100		NOV 2014	

jpa

john pardey architects
Beck Farm Studio St Leonards Road
East End Lymington Hampshire SO41 5SR
www.johnpardeyarchitects.com 01590 626465