



01 PROPOSED ATTIC FLOOR PLAN
SCALE 1:100

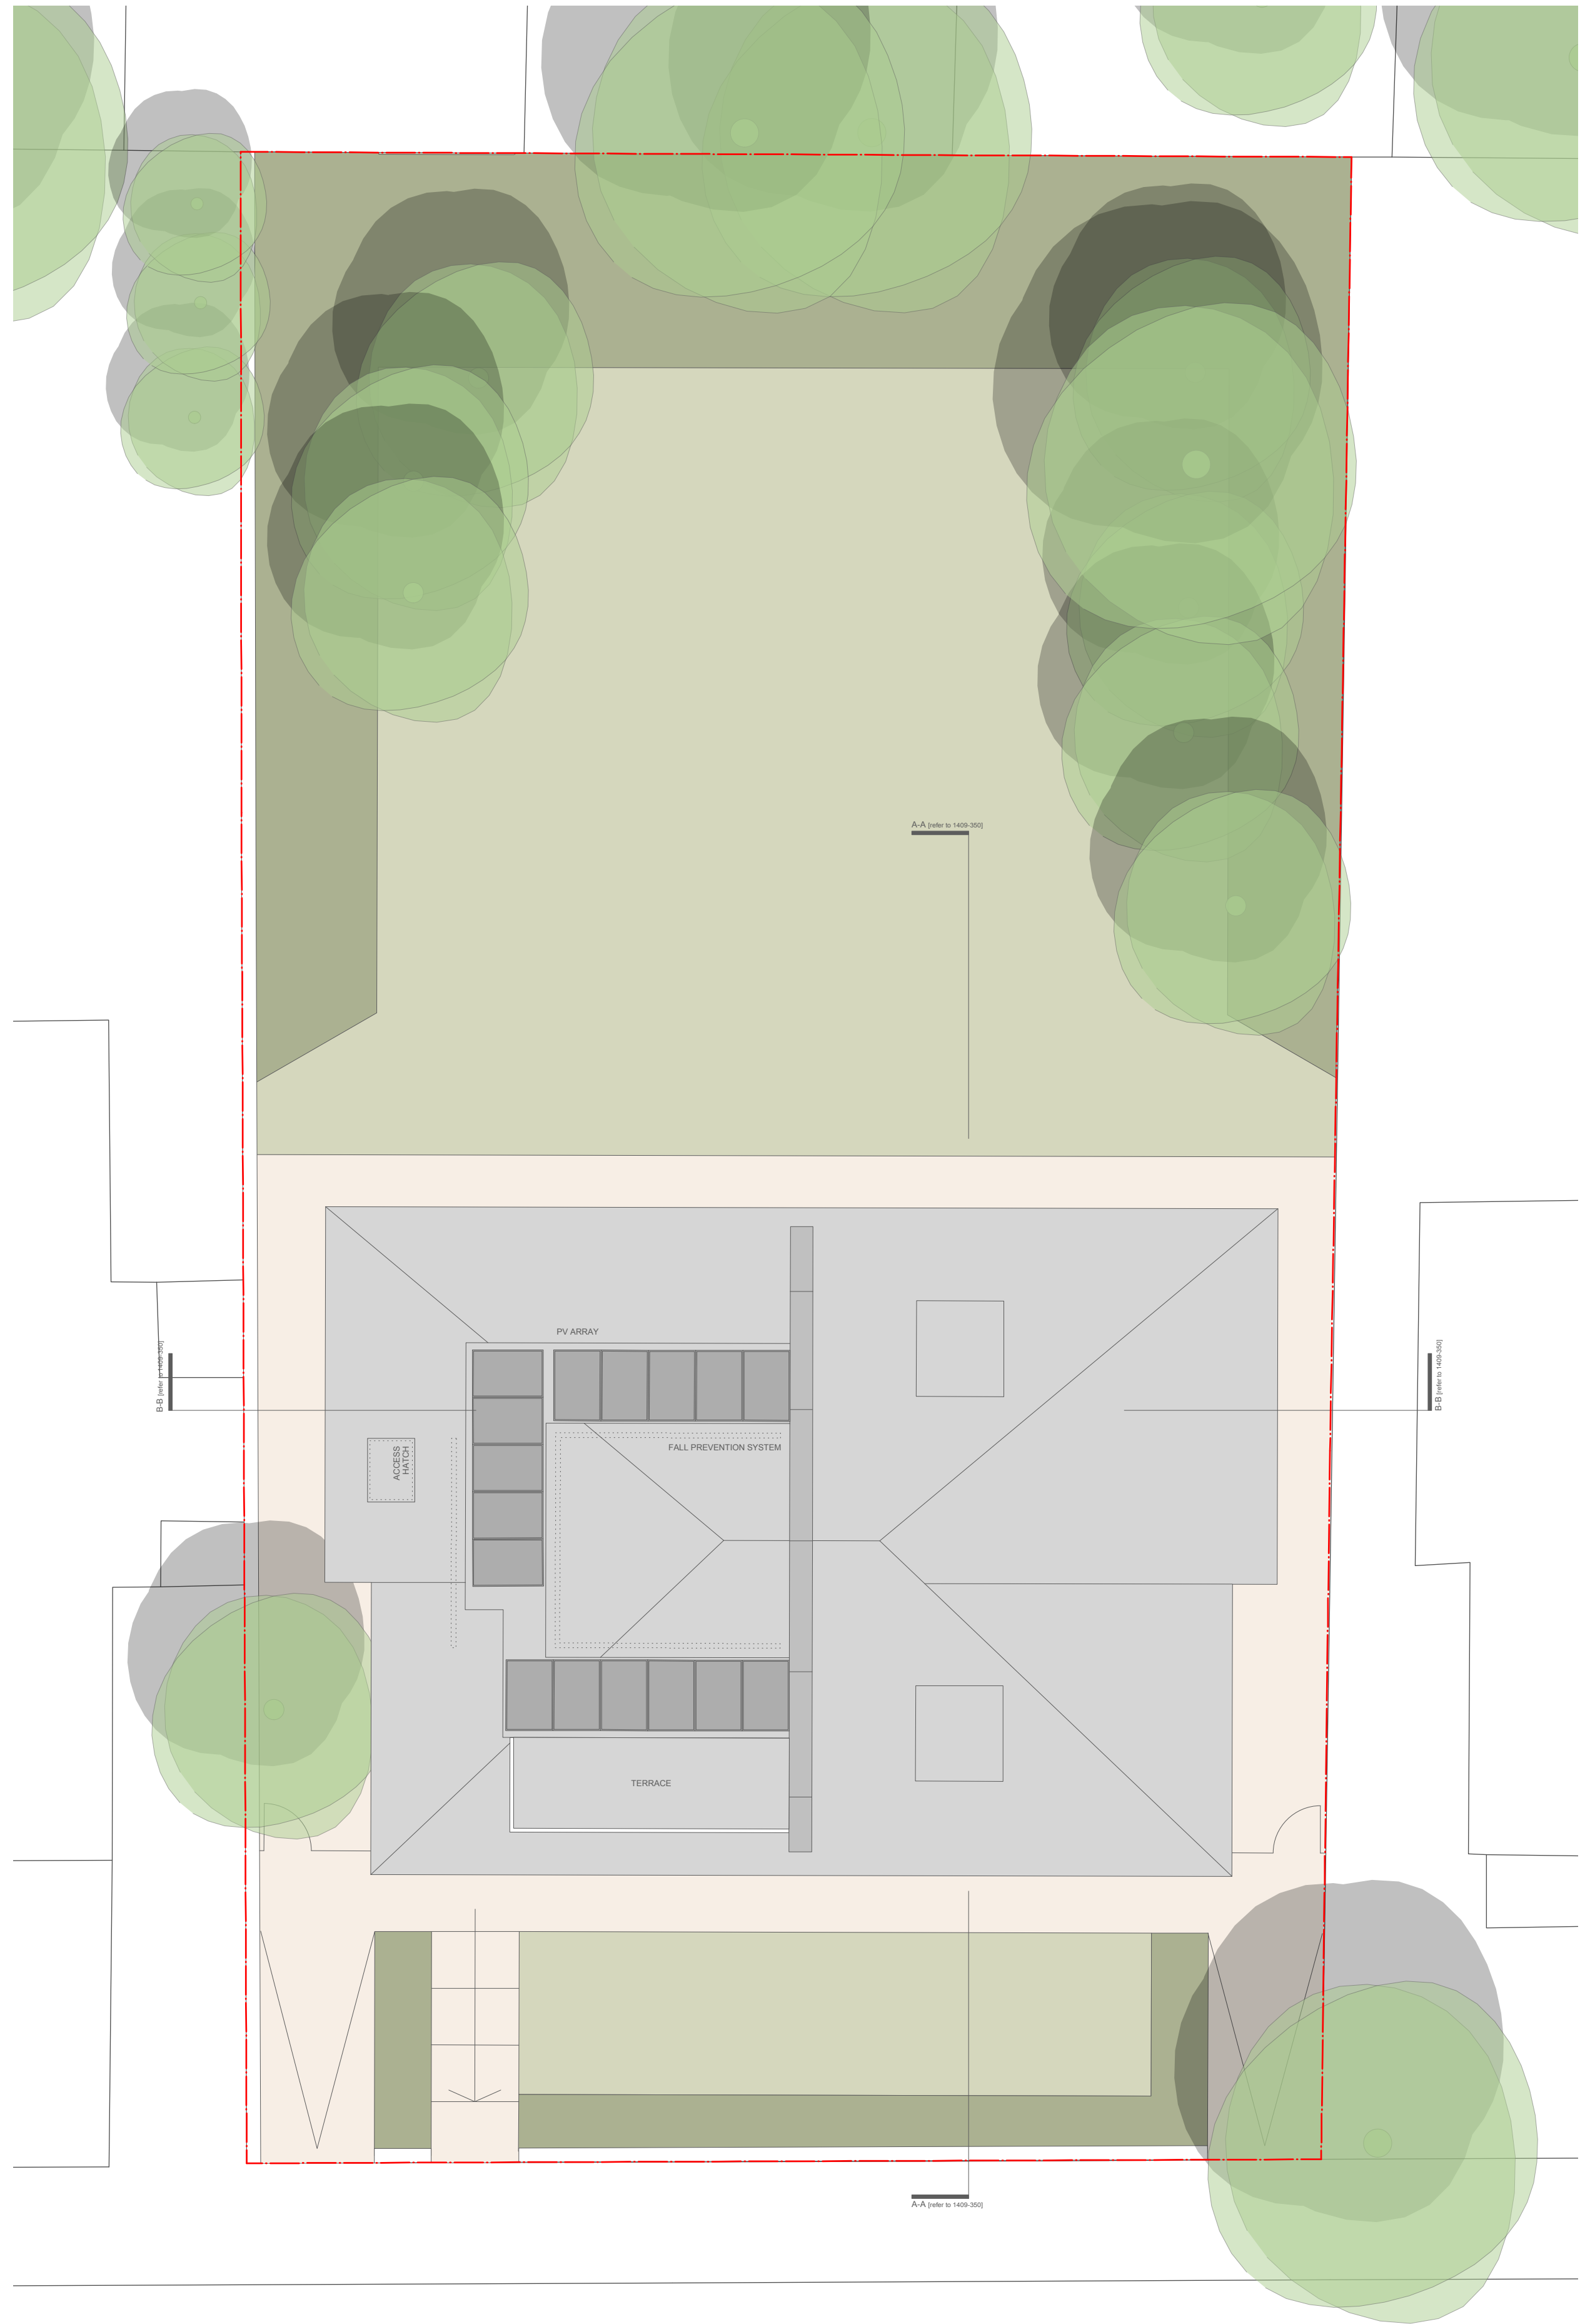

02 PROPOSED ROOF PLAN
SCALE 1:100

 

© john pardey architects

- Do not Scale. Used figured dimensions only.
- All dimensions to be checked on site.
- All drawings to be read in conjunction with engineer's drawings. Any discrepancies between consultants drawings to be reported to the Architect before any work commences.
- The Contractor's attention is drawn to the Health & Safety matters identified in the Health & Safety plan and on drawings as being potentially hazardous.
- These items should not be considered as a full and final list.
- The Work Package Contractor's normal Health & Safety obligations still apply when undertaking constructional operations both on and off site.

rev	date	initials	description
drawing:			
PROP ATTIC FLOOR + ROOF PLANS			
project:			
CLIFFORD PUGH HOUSE			
drawing no:		status code/ revision:	
1409_202		-	
status:			
PLANNING			
scale @ A1:		date:	
1:100		NOV 2014	

jpa

john pardey architects

Beck Farm Studio St Leonards Road
East End Lymington Hampshire SO41 5SR
www.johnpardeyarchitects.com 01590 626465