


NOTES:
DO NOT SCALE FROM THIS DRAWING.
ALL DIMENSIONS TO BE CHECKED ON SITE.
ALL OMISSIONS AND DISCREPANCIES TO BE
REPORTED TO THE ARCHITECT IMMEDIATELY.

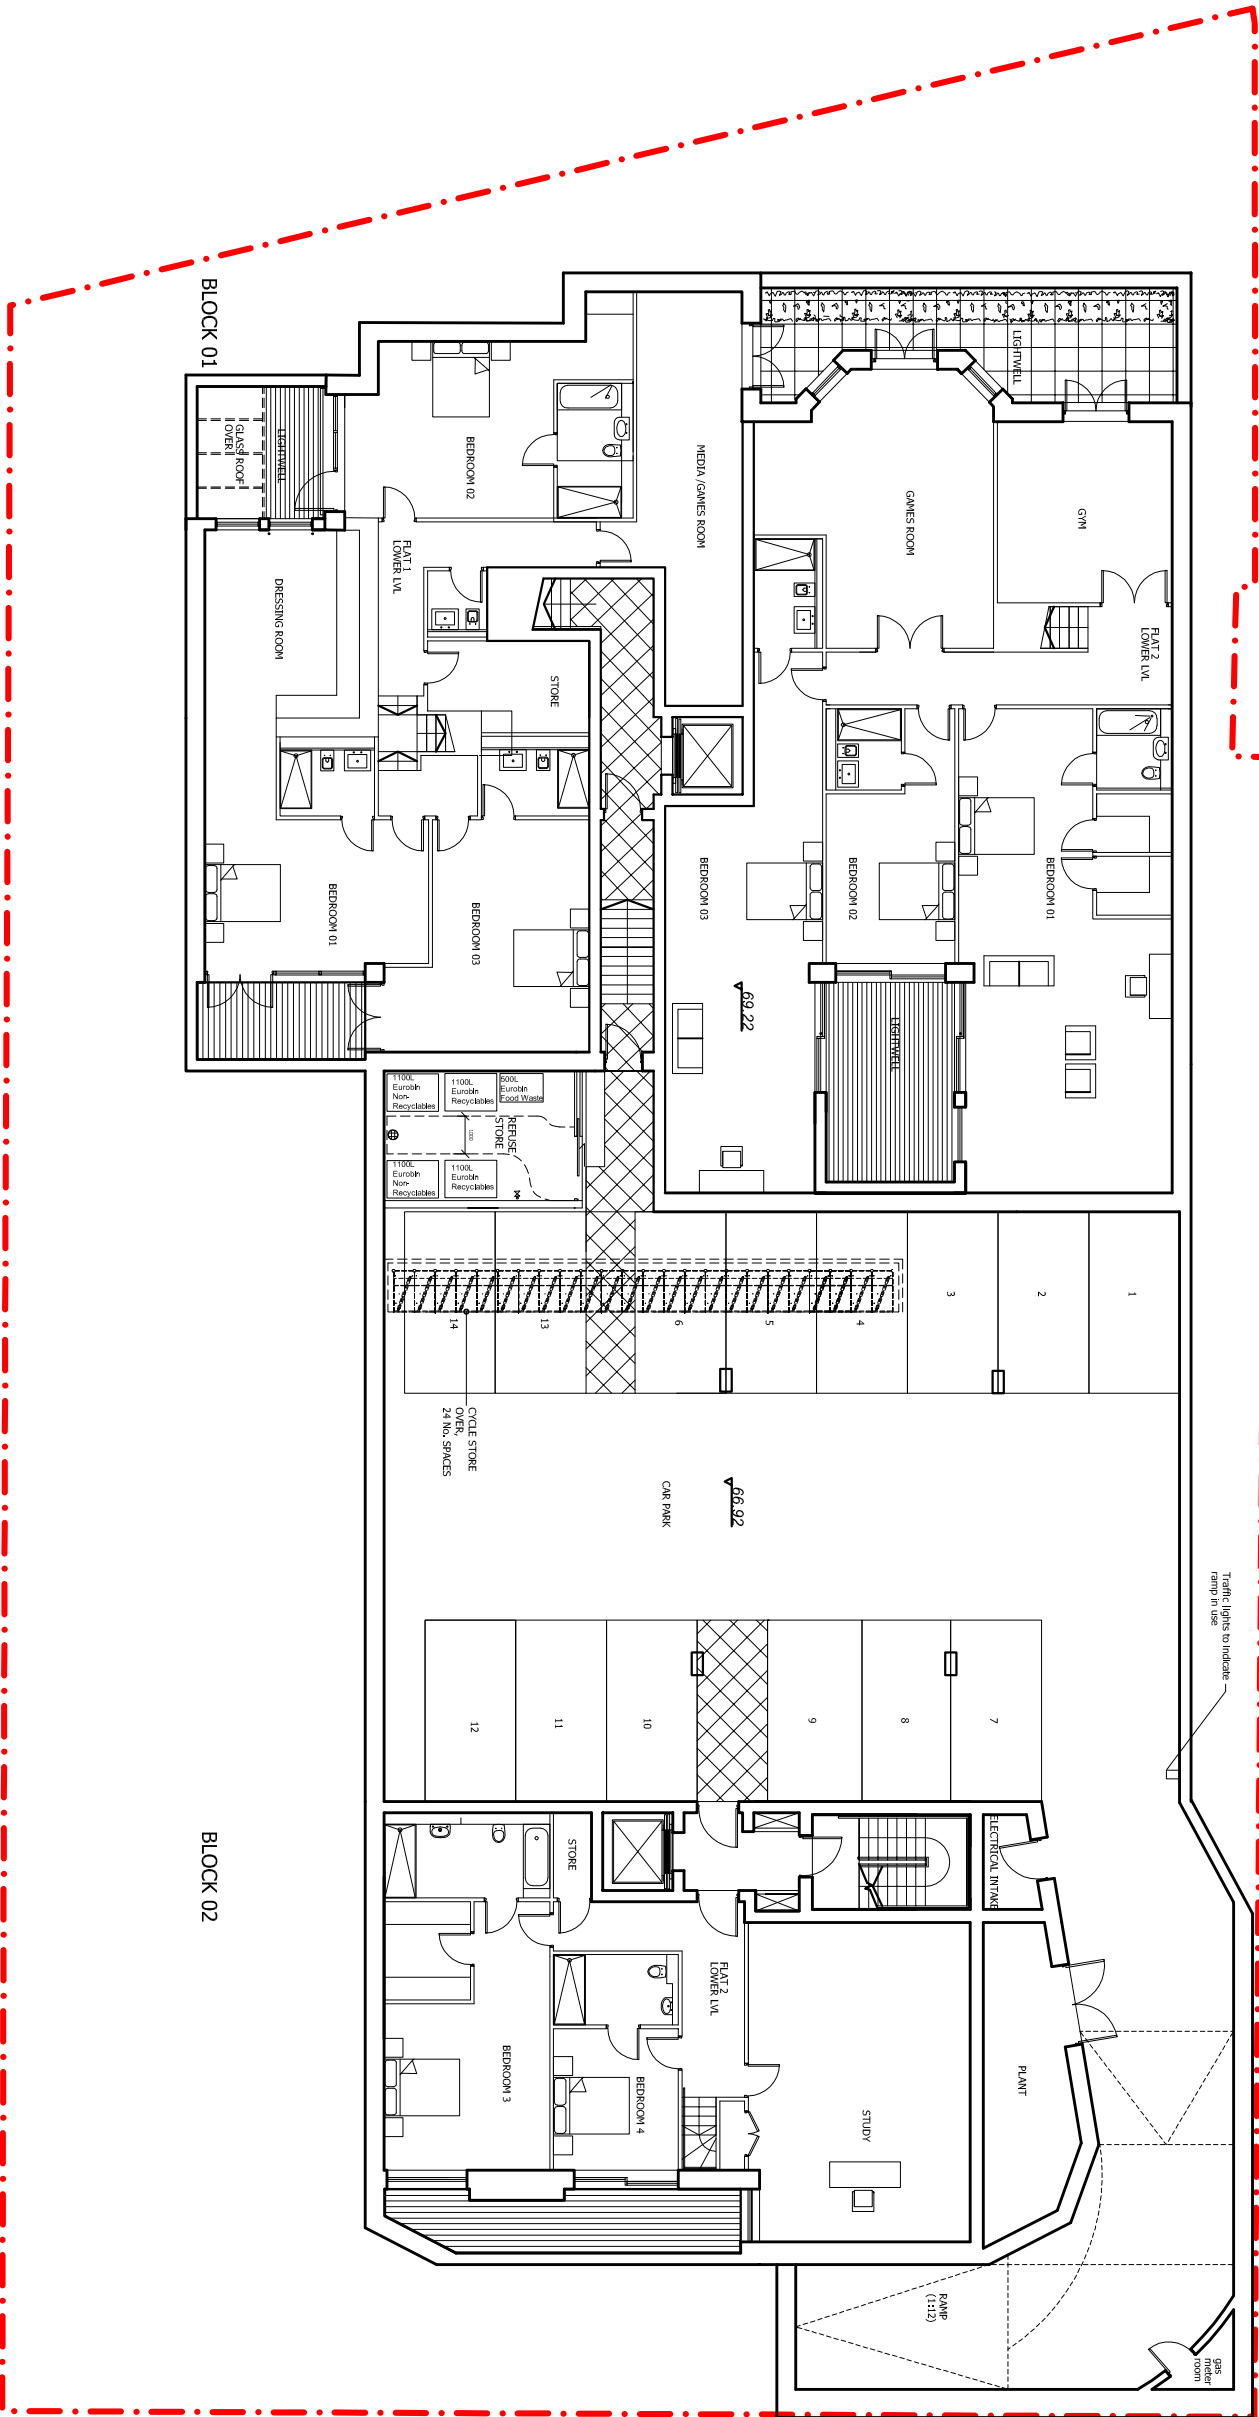



18.08.14	Revision	D
14.08.14	Revision	C
01.08.14	Revision	B
26.06.13	additional cycle storage	A

Project
14 Netherhall Gardens
London
NW3

Drawing
Basement Floor Plan
As Proposed

Drawn	Date	Scale
July 2014	1:1000 (A1)	1:1000 (A1)
Job number	Drawing number	Revision
11011	P_B1_G200_001	D

NOTES:
DO NOT SCALE FROM THIS DRAWING.
ALL DIMENSIONS TO BE CHECKED ON SITE.
ALL OMISSIONS AND DISCREPANCIES TO BE
REPORTED TO THE ARCHITECT IMMEDIATELY.

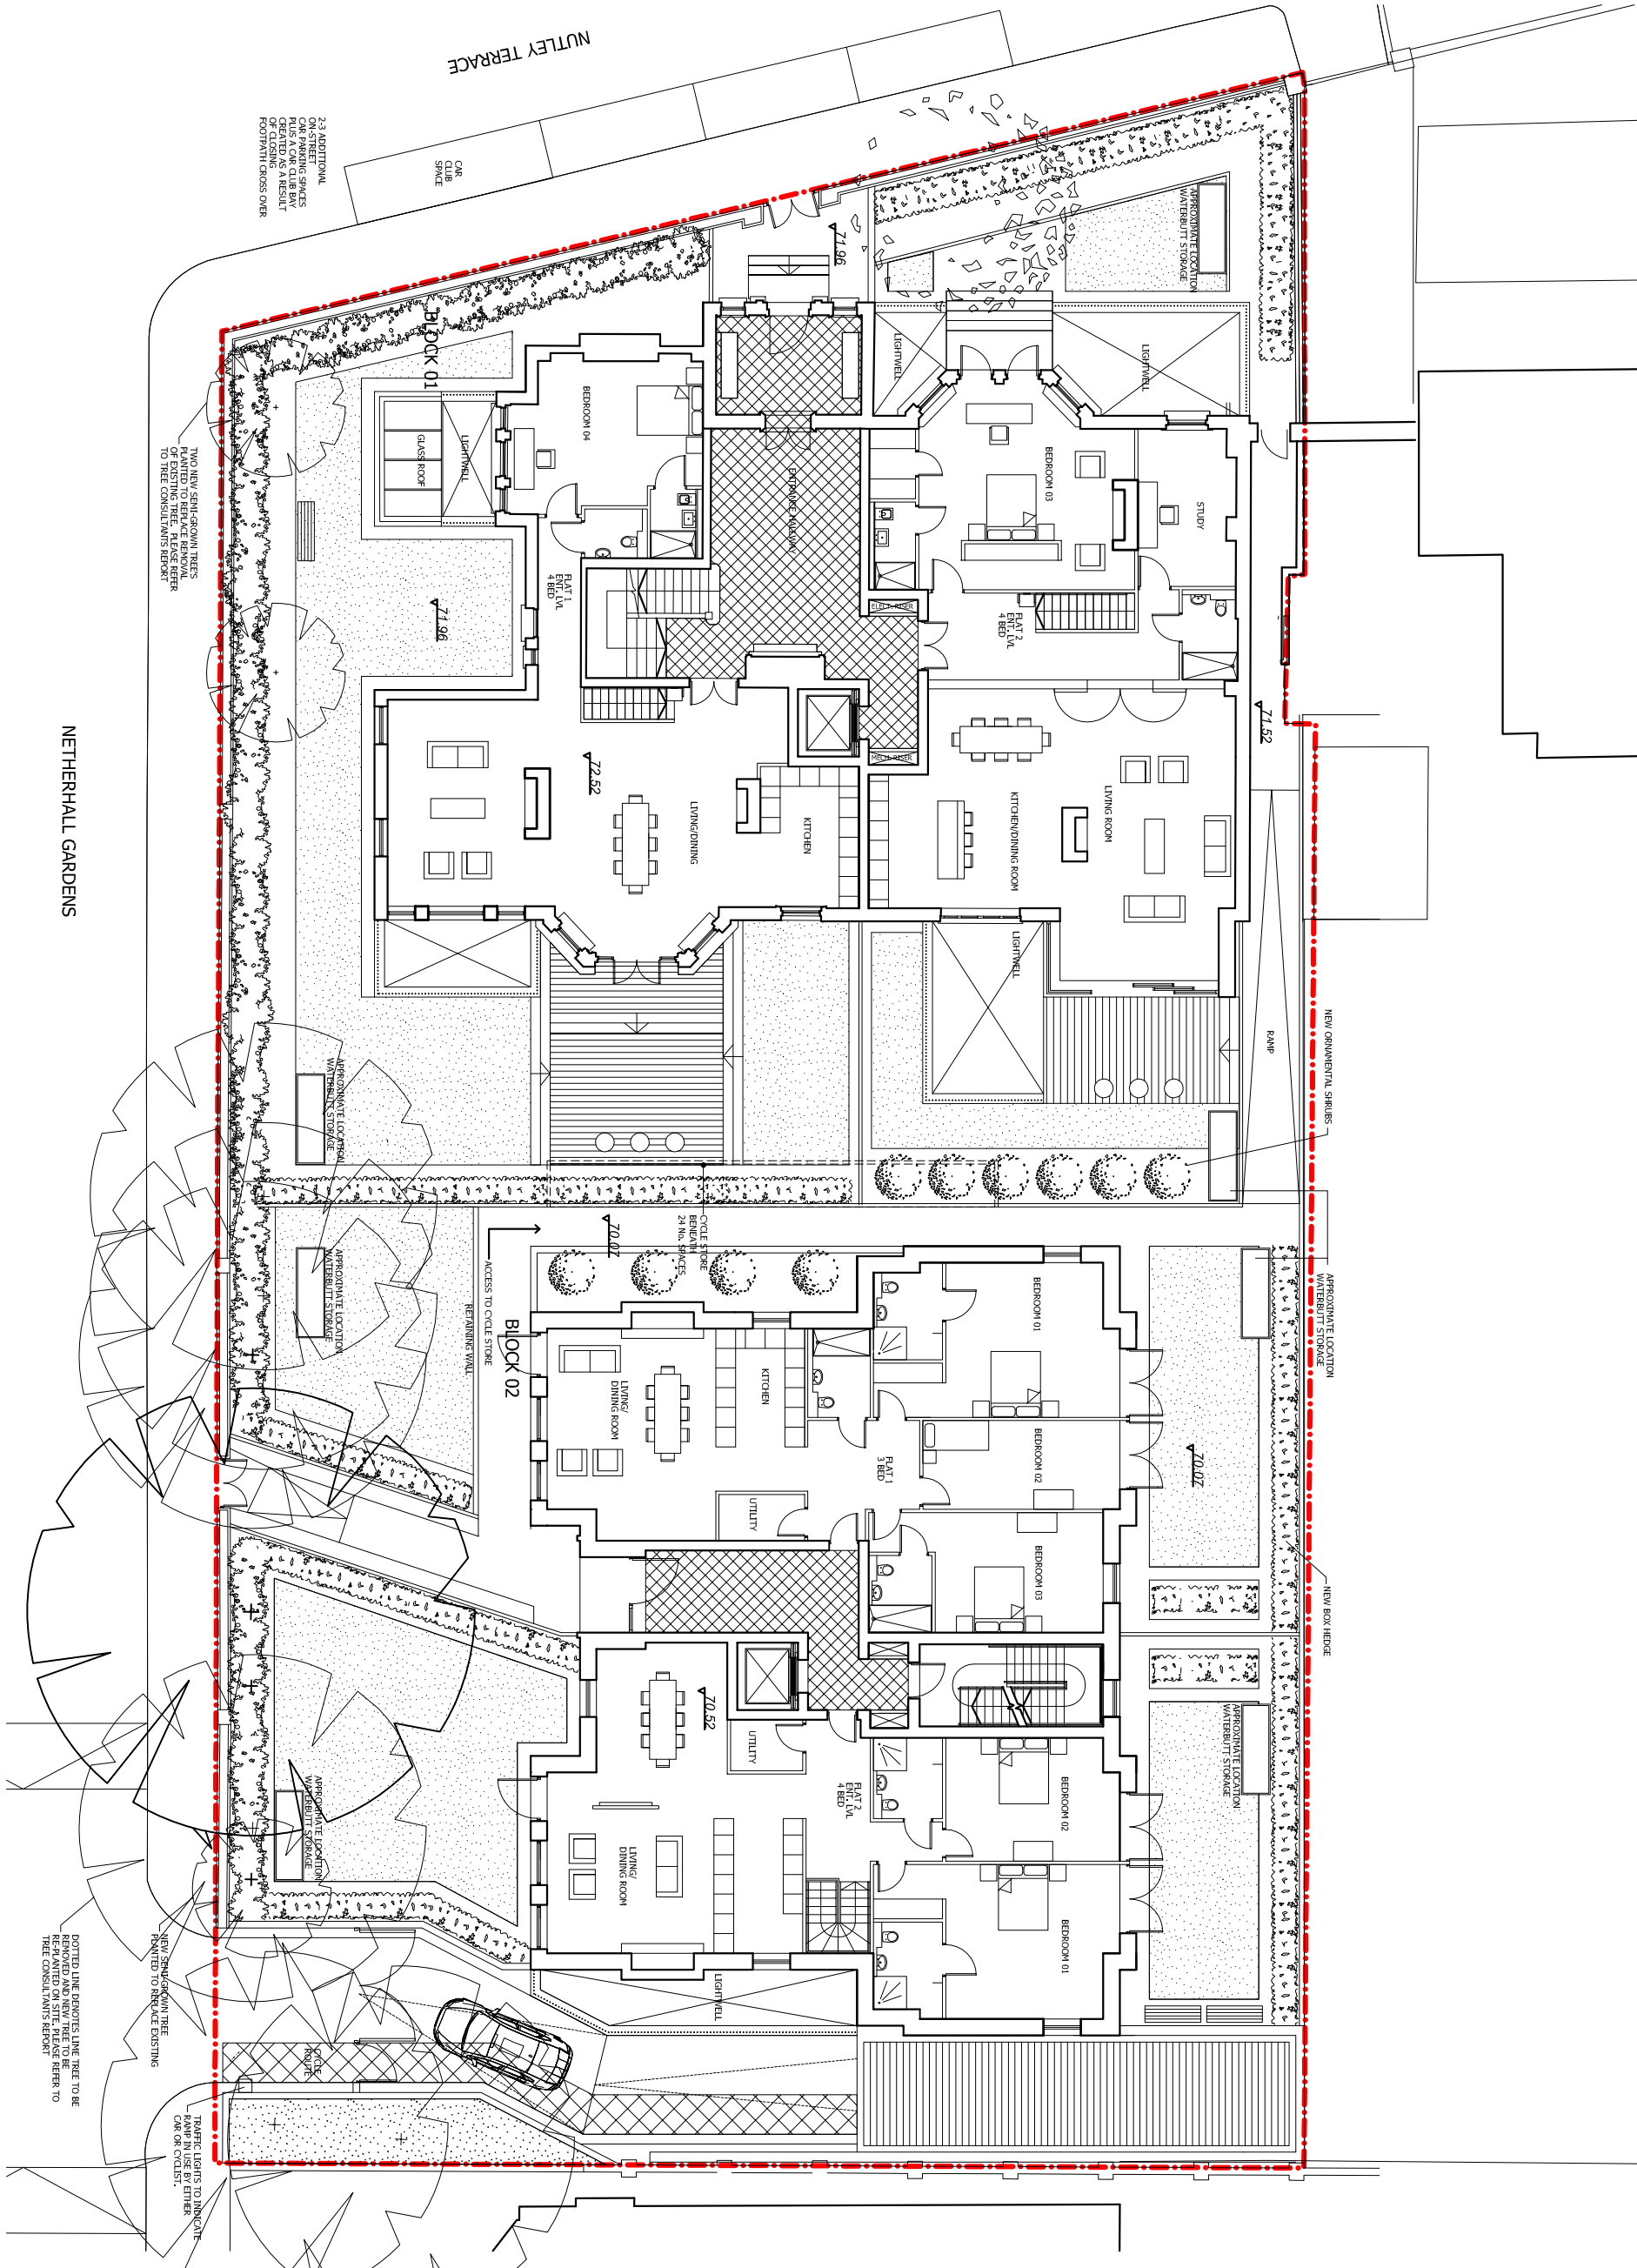 


18.08.14	Revision	D
14.08.14	Revision	C
01.08.14	Revision	B
26.06.13	Water butt storage indicated	A

14 Netherhall Gardens
London
NW3


Drawing
Ground Floor Plan
As Proposed

Drawn	Date	Scale
-	July 2014	1:1000 (A1)
Job number	Drawing number	Revision
11011	L_00_G200_001	D


NOTES:
DO NOT SCALE FROM THIS DRAWING.
ALL DIMENSIONS TO BE CHECKED ON SITE.
ALL OMISSIONS AND DISCREPANCIES TO BE
REPORTED TO THE ARCHITECT IMMEDIATELY.

 

BLOCK 01

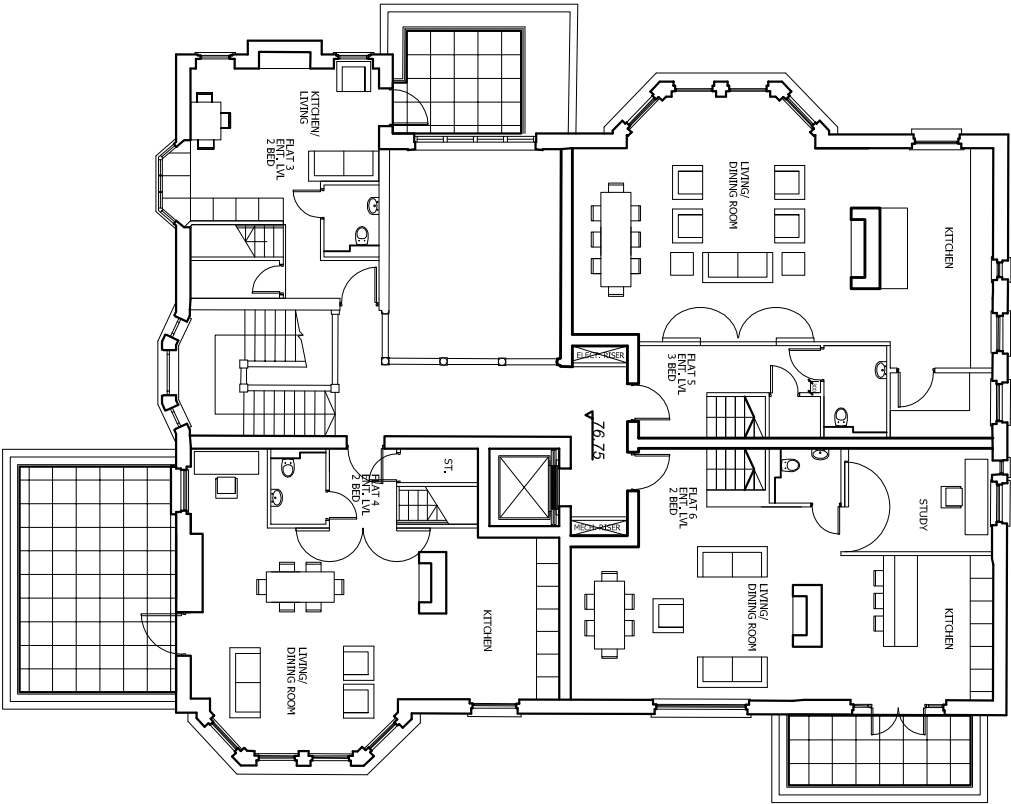


BLOCK 02

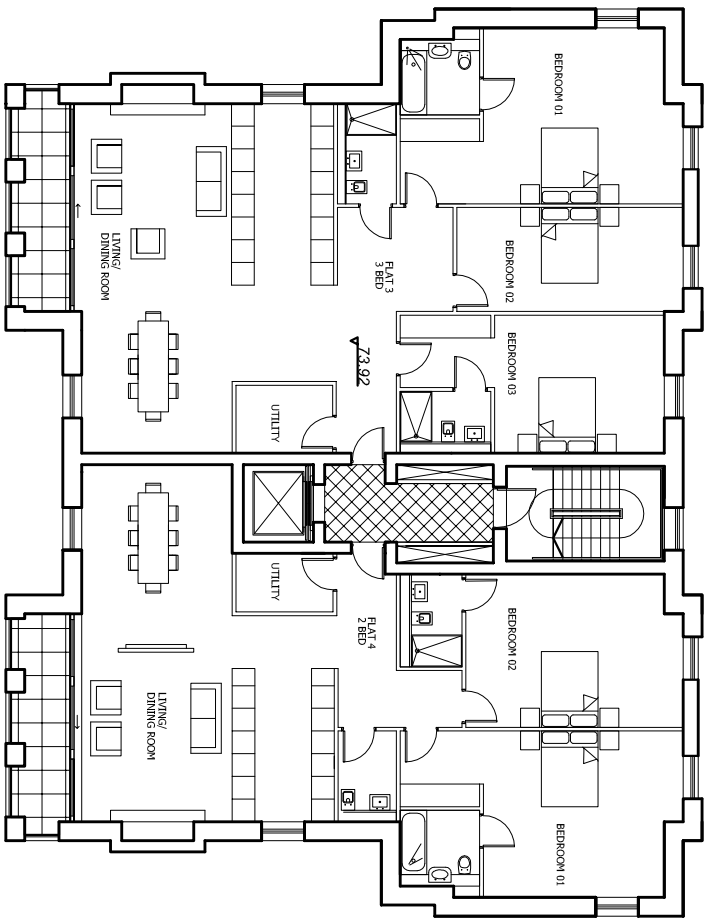

01.08.14	Revision	A
Project		
14 Netherhall Gardens		
London		
NW3		
Drawing		
First Floor Plan		
As Proposed		

Drawn	Date	Scale
-	July 2014	1:1000
Job number Drawing number		
11011 P_01_G200_001		
Revision		
A		

NOTES:
DO NOT SCALE FROM THIS DRAWING.
ALL DIMENSIONS TO BE CHECKED ON SITE.
ALL OMISSIONS AND DISCREPANCIES TO BE
REPORTED TO THE ARCHITECT IMMEDIATELY.

 



18.08.14	Revision	B
01.08.14	Revision	A

Project
14 Netherhall Gardens
London
NW3

Drawing
Second Floor Plan
As Proposed

Drawn	Date	Scale
-	July 2014	1: 100GA1 1: 200GA3
Job number	Drawing number	Revision
11011	P_02_G200_001	B

NOTES:
DO NOT SCALE FROM THIS DRAWING.
ALL DIMENSIONS TO BE CHECKED ON SITE.
ALL OMISSIONS AND DISCREPANCIES TO BE
REPORTED TO THE ARCHITECT IMMEDIATELY.

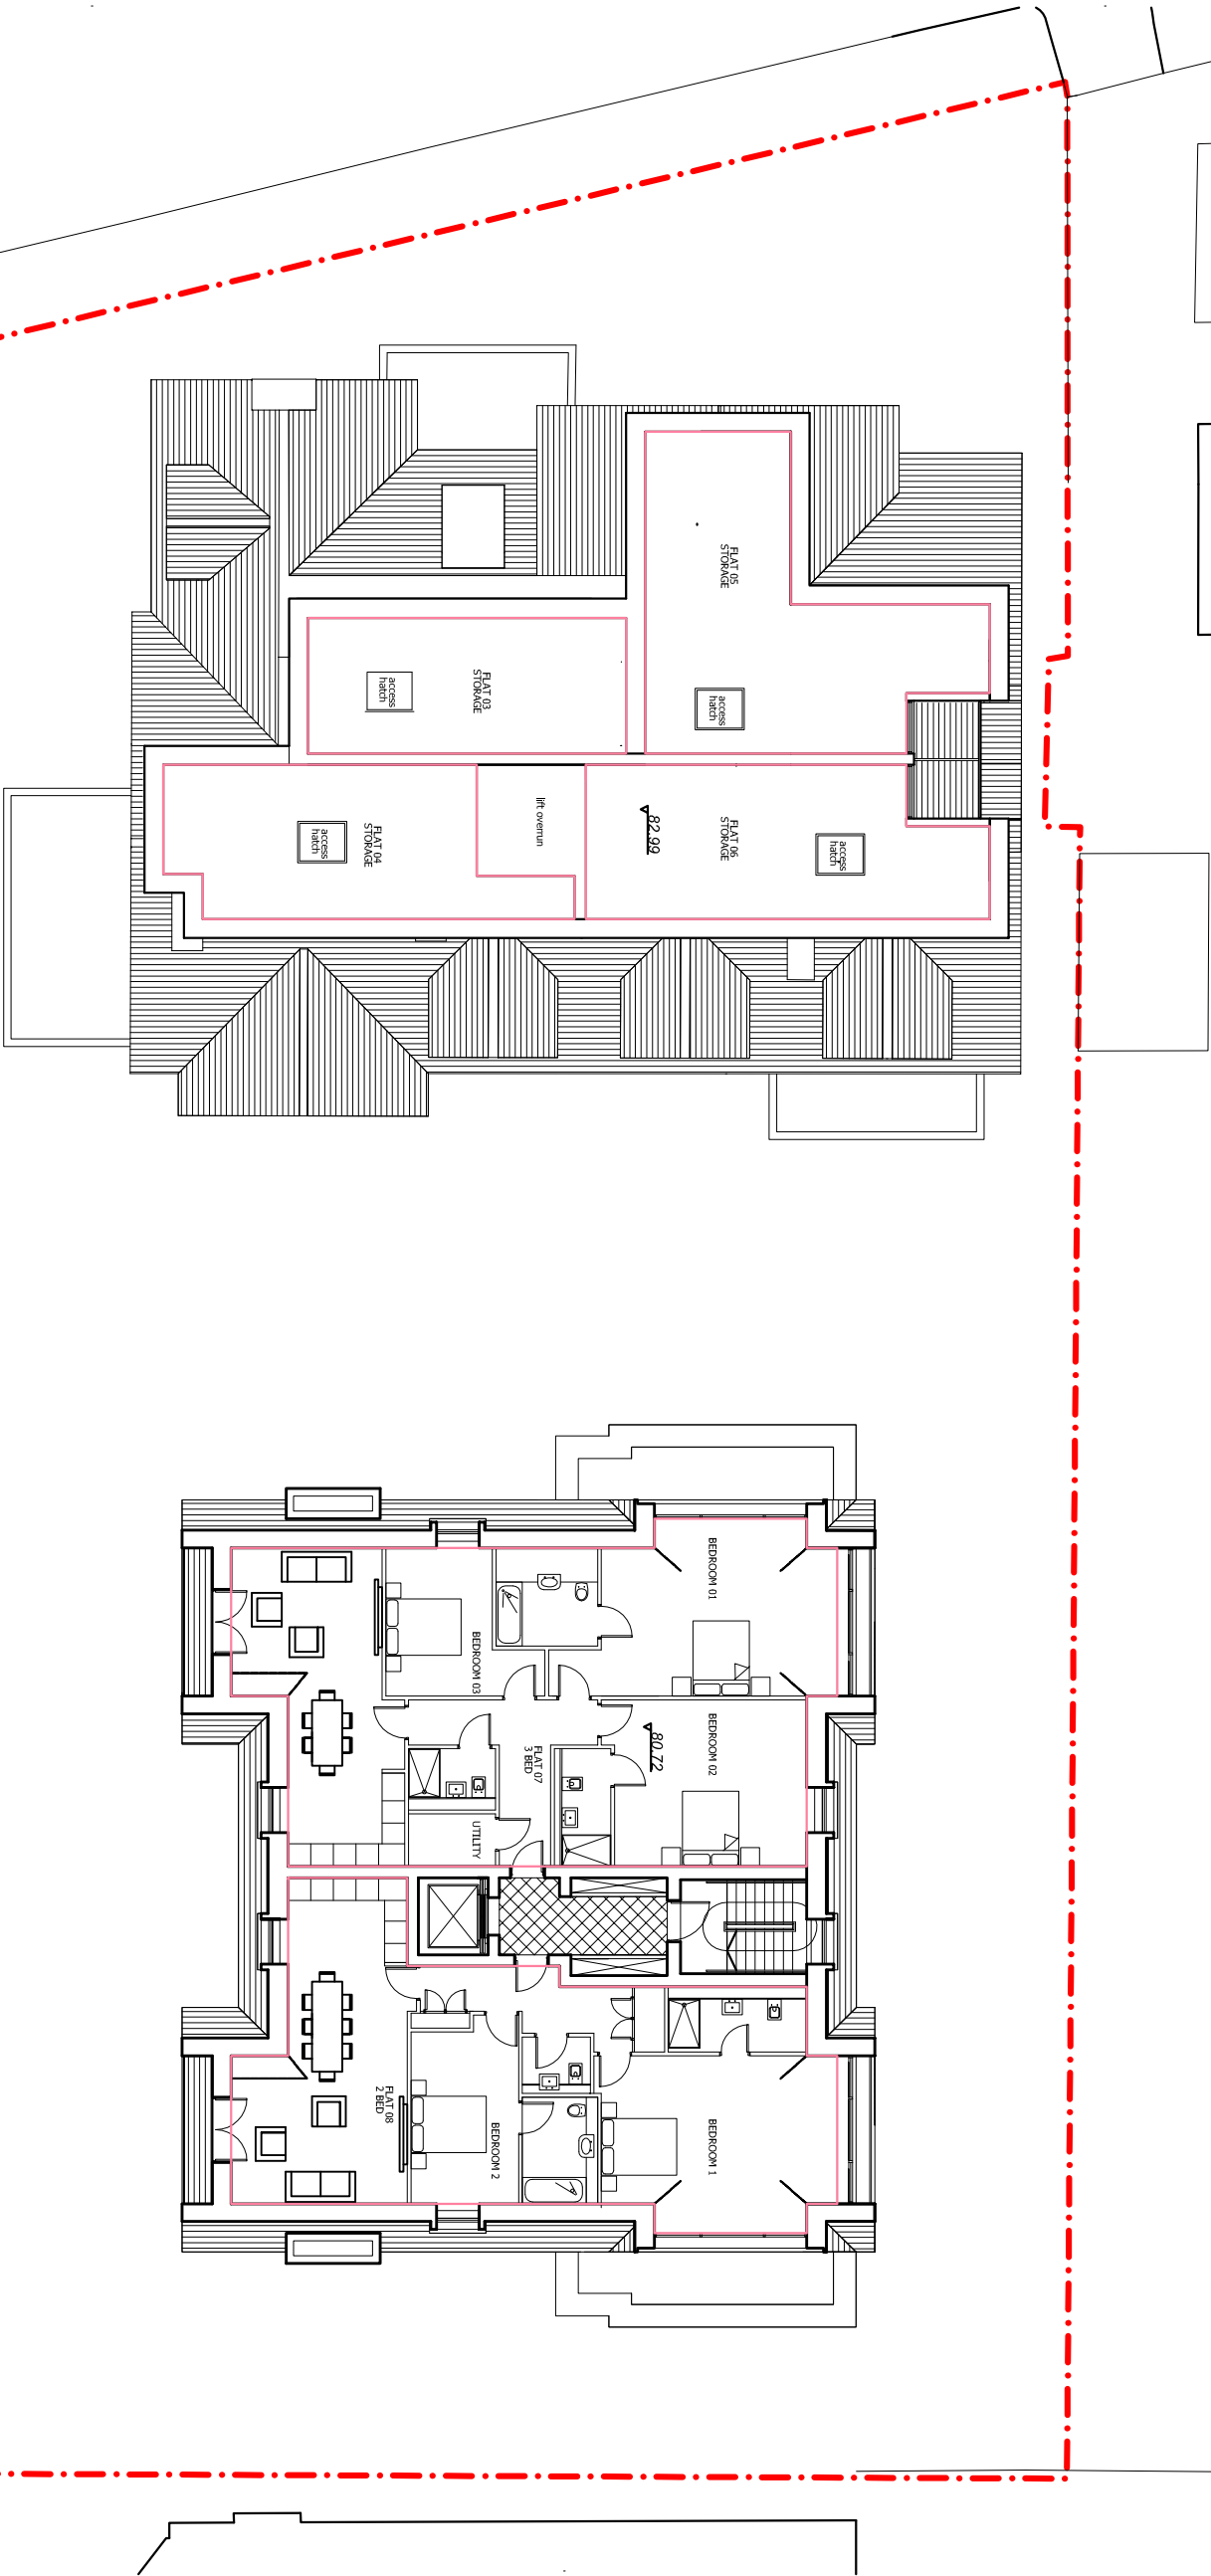 



BLOCK 01

BLOCK 02

01.08.14	Revision	A
11.01.13	Issued for comment	/
Project		
14 Netherhall Gardens		
London		
NW3		
Drawing		
Third Floor Plan		
As Proposed		

Drawn	Date	Scale
-	July 2014	1:1000000
Job number		
11011 P_03_G200_001		
Revision		
A		

NOTES:
DO NOT SCALE FROM THIS DRAWING.
ALL DIMENSIONS TO BE CHECKED ON SITE.
ALL OMISSIONS AND DISCREPANCIES TO BE
REPORTED TO THE ARCHITECT IMMEDIATELY.

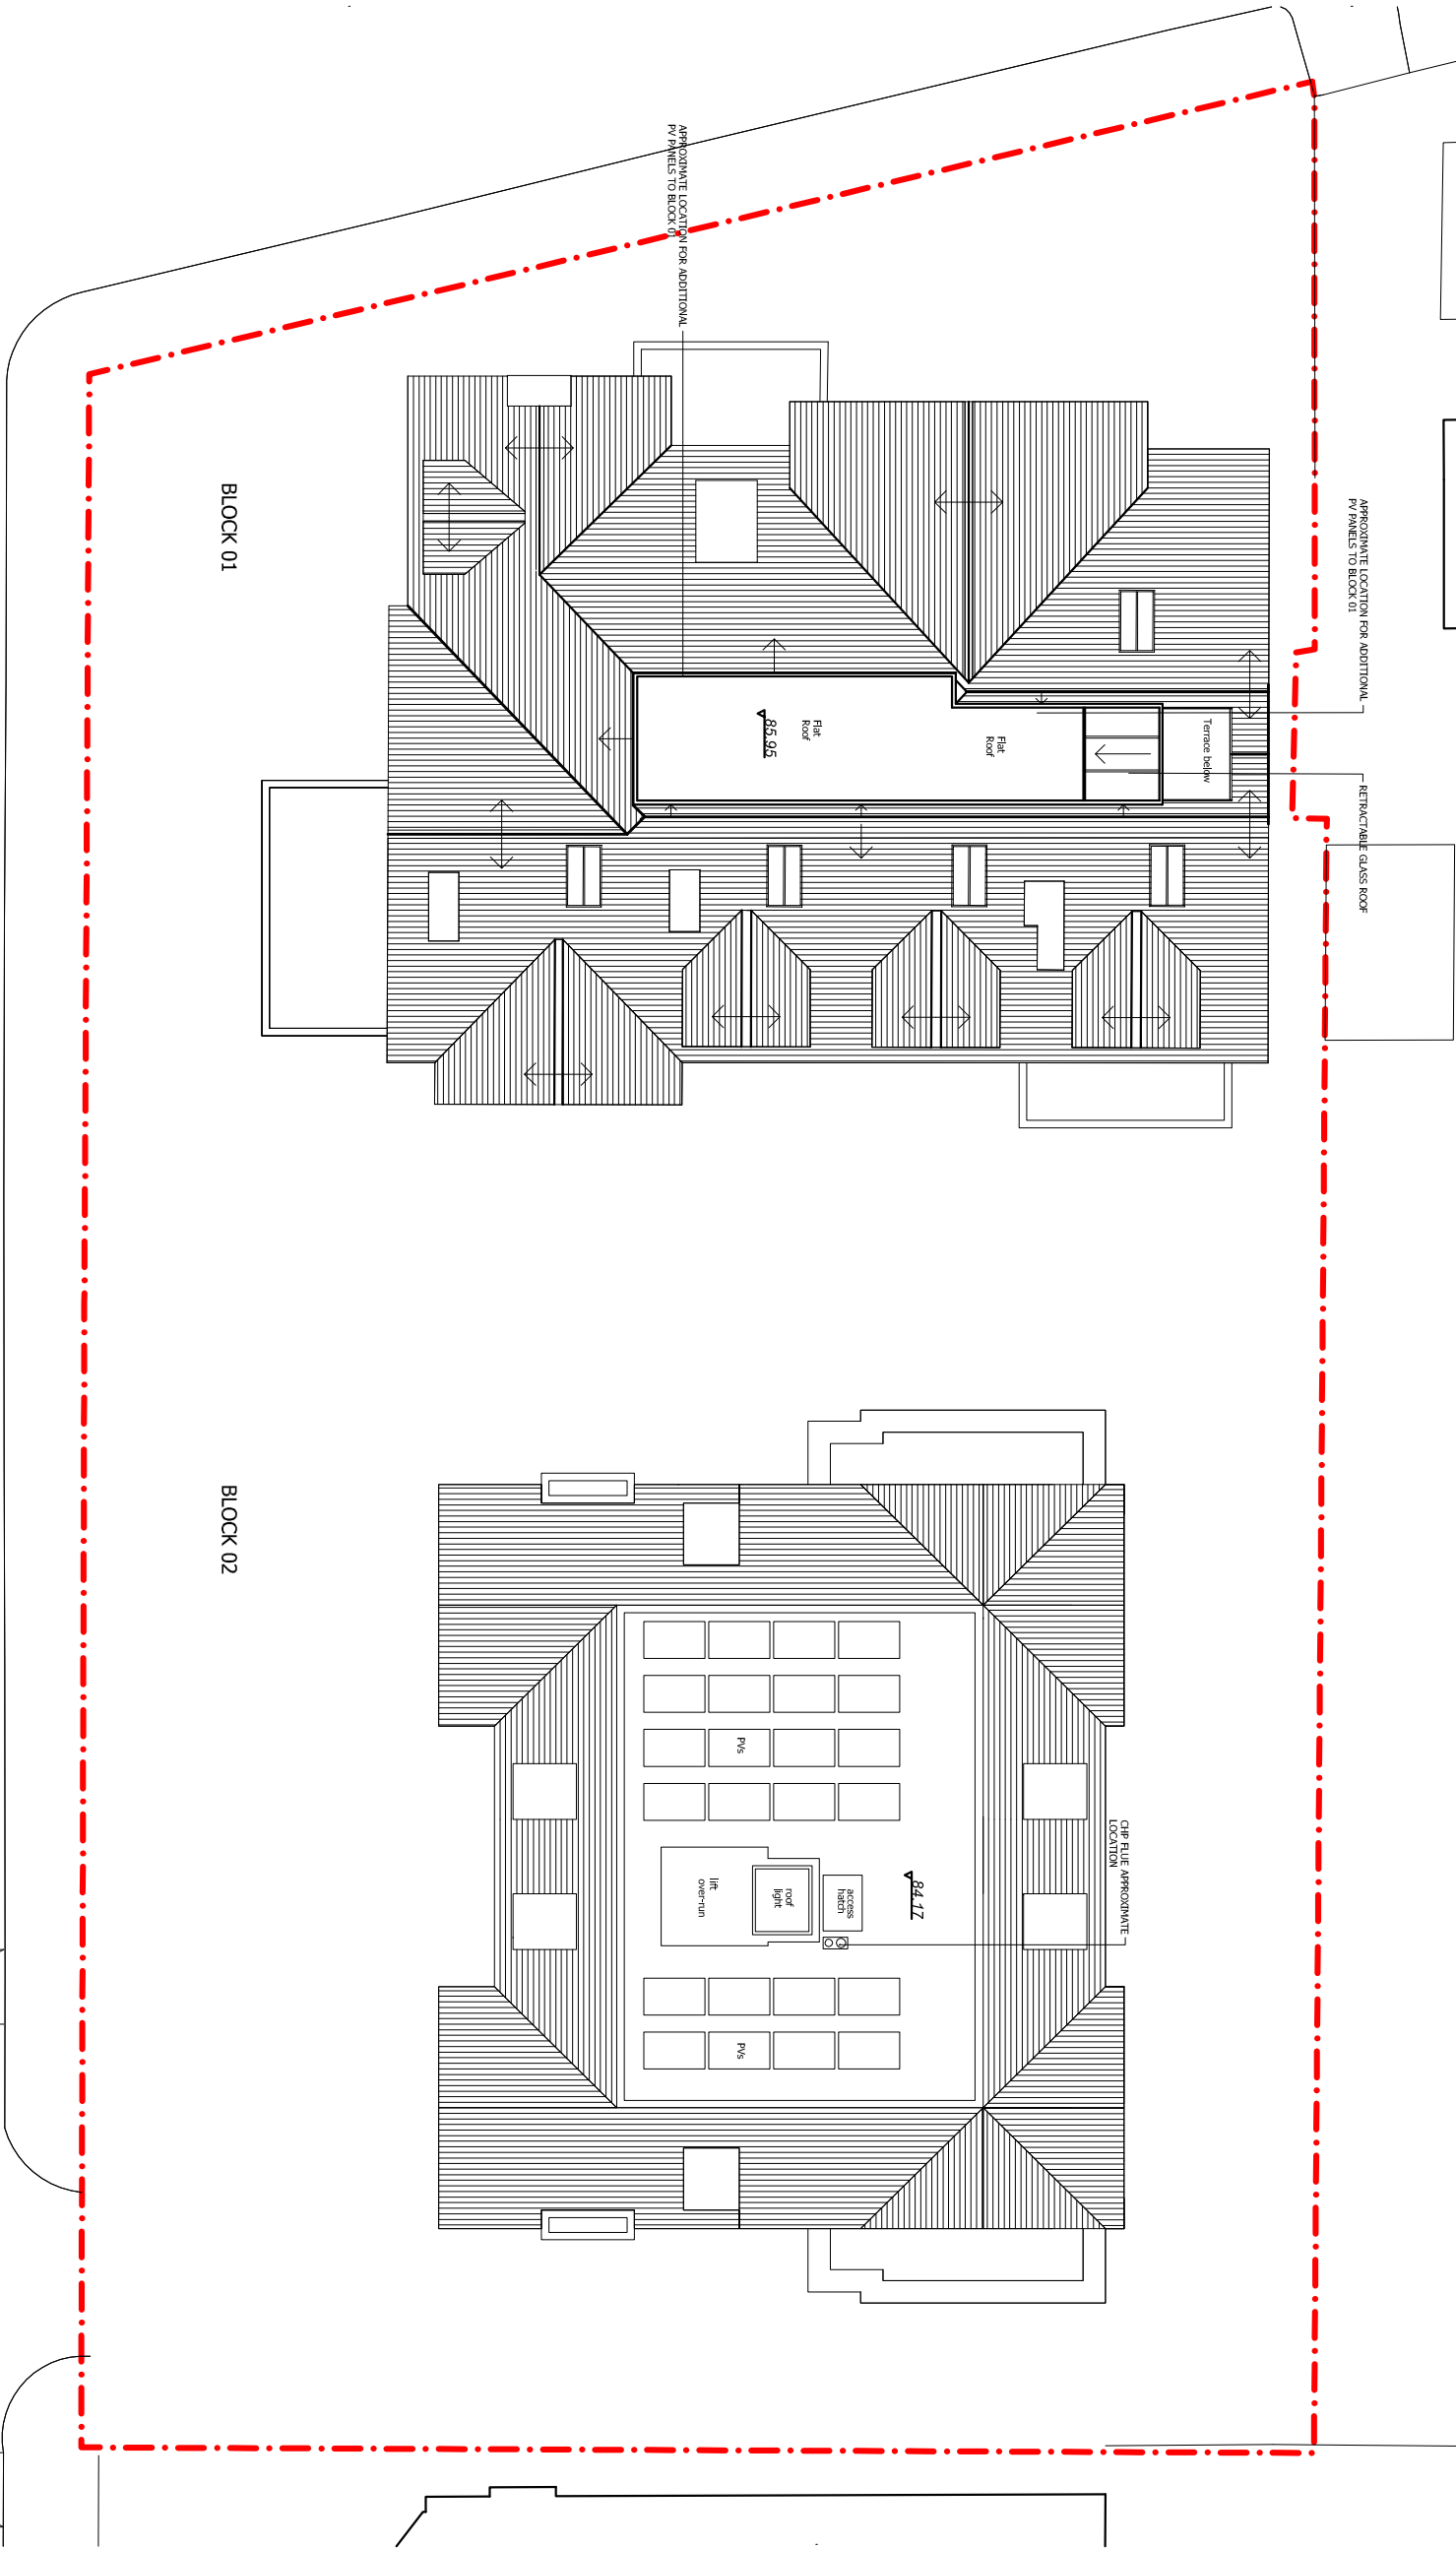 

18.08.14	Revision	C
01.08.14	Revision	B
26.06.13	Additional PV location added	A

Project
14 Netherhall Gardens
London
NW3

Drawing
Roof Plan
As Proposed

Drawn	Date	Scale
-	July 2014	1:1000000 1:1000000
Job number	Drawing number	Revision
11011	P_RF_G200_001	C