

71 Pennenden, New Ash Green
 Longfield Kent DA3 8LS
 Tel: 01474 874412 Fax: 01474 874412
 E-mail: jeff@admiralsignslondon.co.uk

Layouts for approval purposes.

A. Fully approved.

B. Approved subject to alterations.

C. Rejected.

Please sign to confirm.


Specification :- Readograph box 1050 x 6705 X 150mm. Made from aluminium painted black light box with 40mm frame. 5mm perspex clamped in by 20mm aluminium angle with stainless rails set at 100mm centres to hang readograph letters from. Internally illuminated by LED's. with face illuminated 600mm curzon letters spaced 50mm off top by 6mm mild steel back plate.

Site : Curzon Bloomsbury
 Dwg. No : 001
 Drawn by : James Harris
 Scale : NTS
 Revision: 001



End view



Vertical end cut through

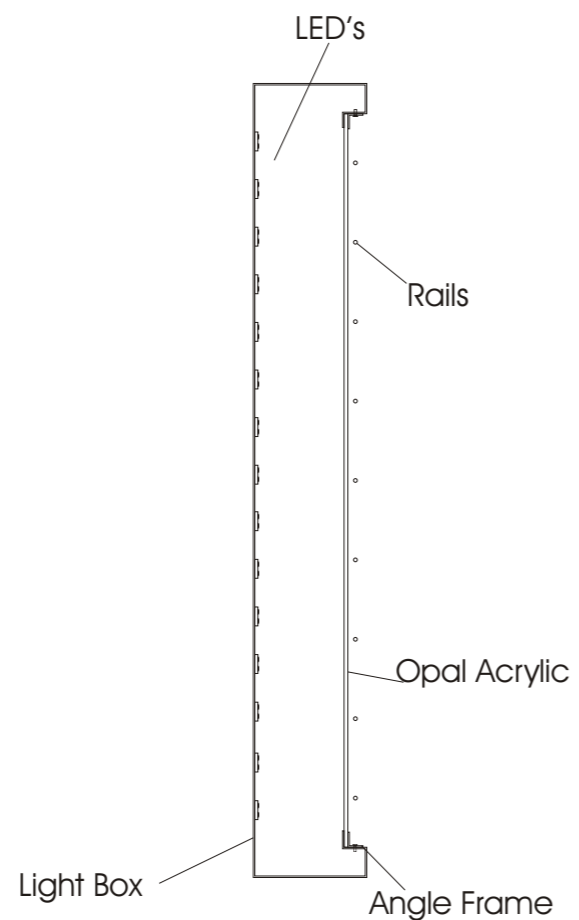

Face view

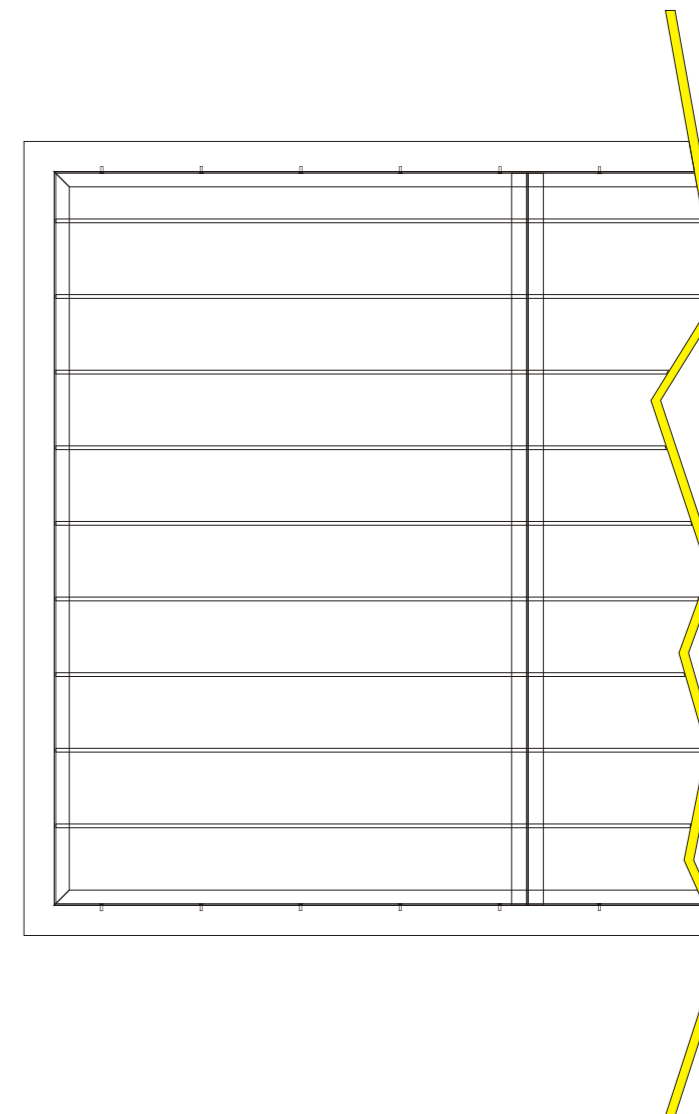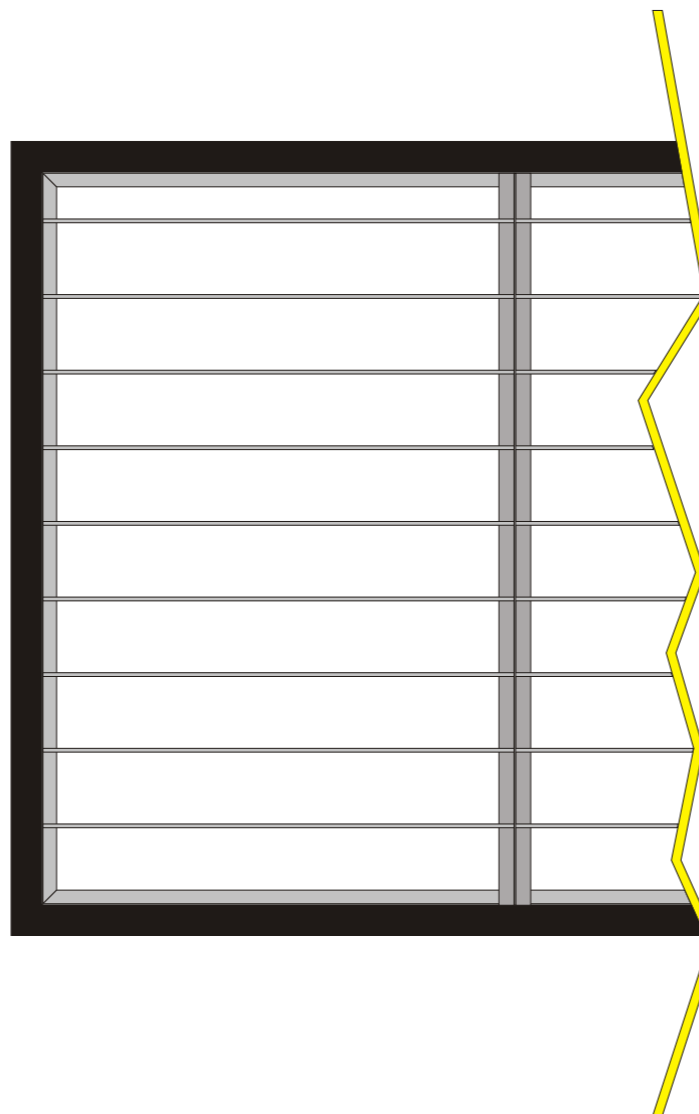

Layouts for approval purposes.


- A. Fully approved.
- B. Approved subject to alterations.
- C. Rejected.

Please sign to confirm.

Specification :- Readograph box 1050 x 6705 X 150mm. Made from aluminium painted black light box with 40mm frame. 5mm perspex clamped in by 20mm aluminium angle with stainless rails set at 100mm centres to hang readograph letters from. Internally illuminated by LED's.

Site : Curzon Bloomsbury
Dwg. No : 001
Drawn by : James Harris
Scale :
Revision: 001

Letter Manufacture

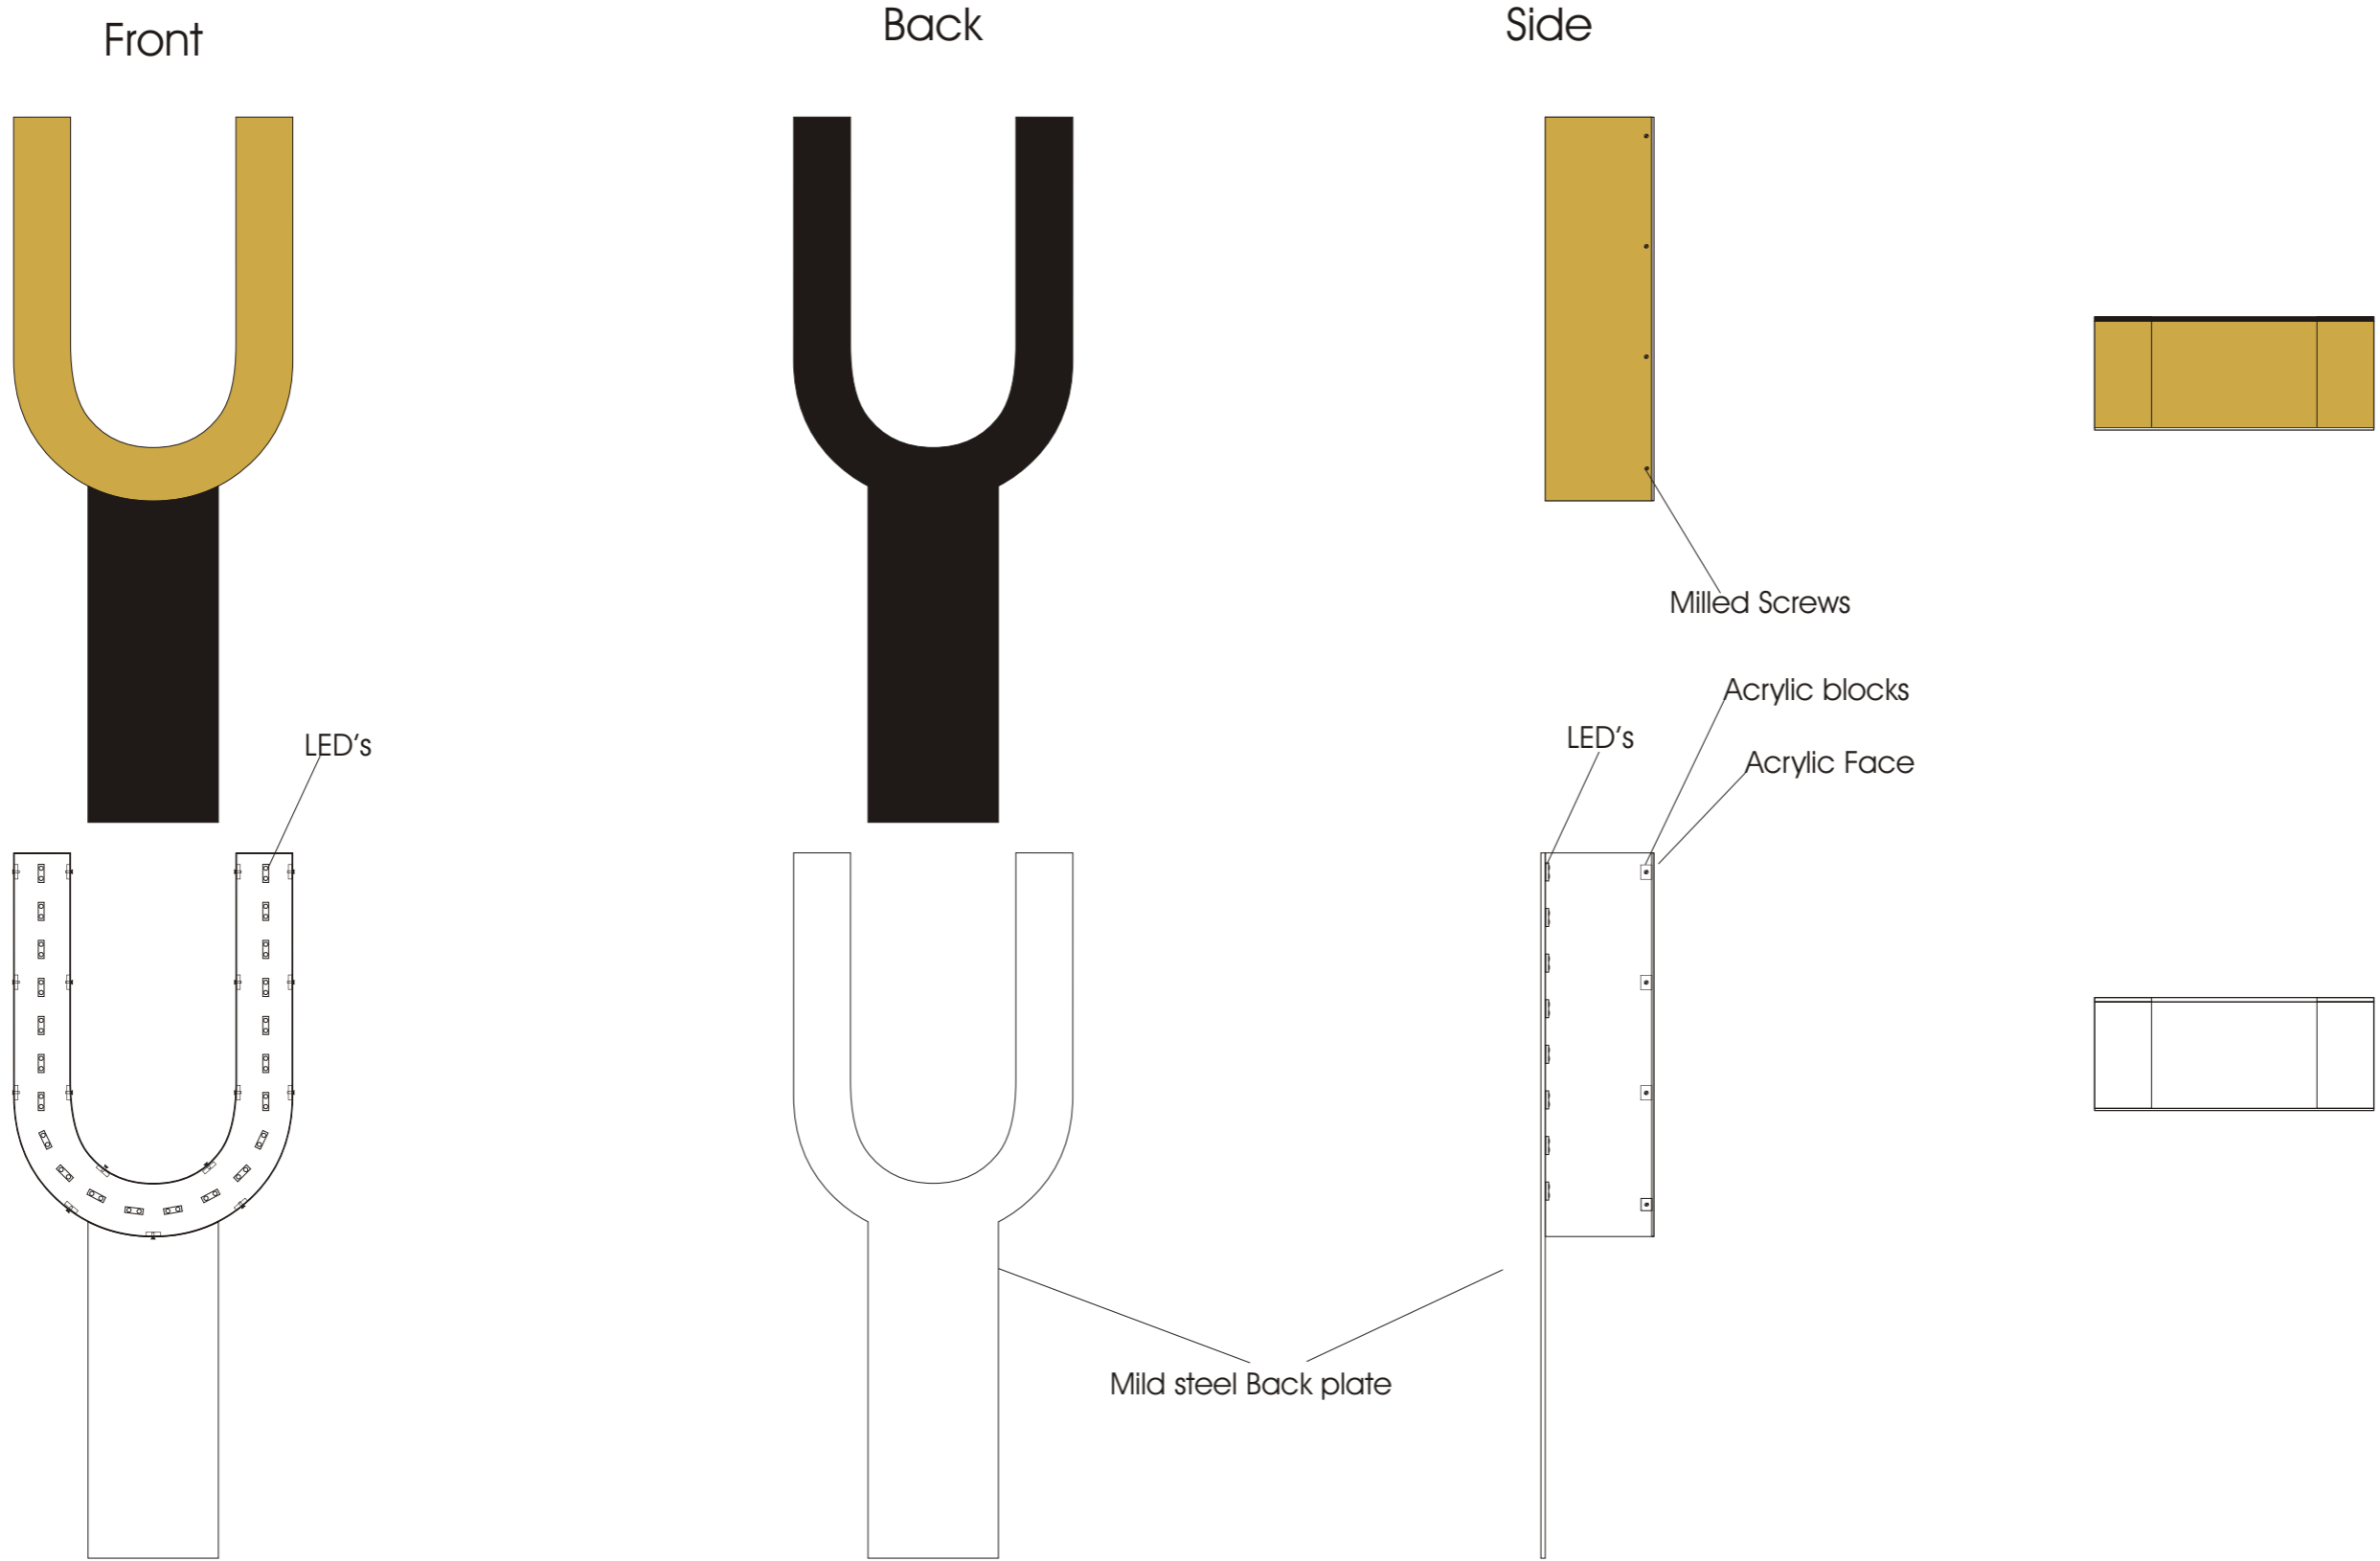

Layouts for approval purposes.

- A. Fully approved.
- B. Approved subject to alterations.
- C. Rejected.



Please sign to confirm.

Specification :- 600mm cap height letters with 150mm returns manufactured from gold painted descaled Stainless steel with acrylic faces with gold vinyl to face, with internal face illumination by warm white LED's. Fixed to top of Readograph box with 6mm mild steel backplate painted black


Site : Curzon Bloomsbury
Dwg. No : Lettermanu1
Drawn by : James Harris
Scale : 1:10 @ A3
Revision: 001

West elevation signage


external front view

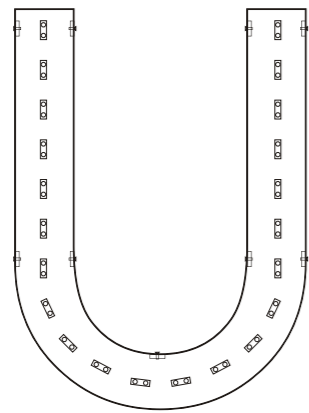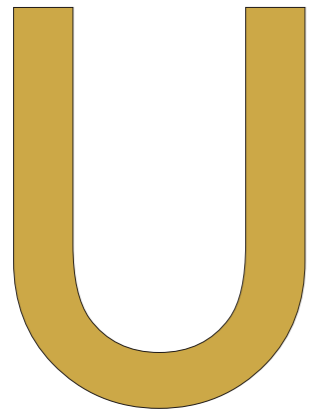


External Side view

 


Milled Screws

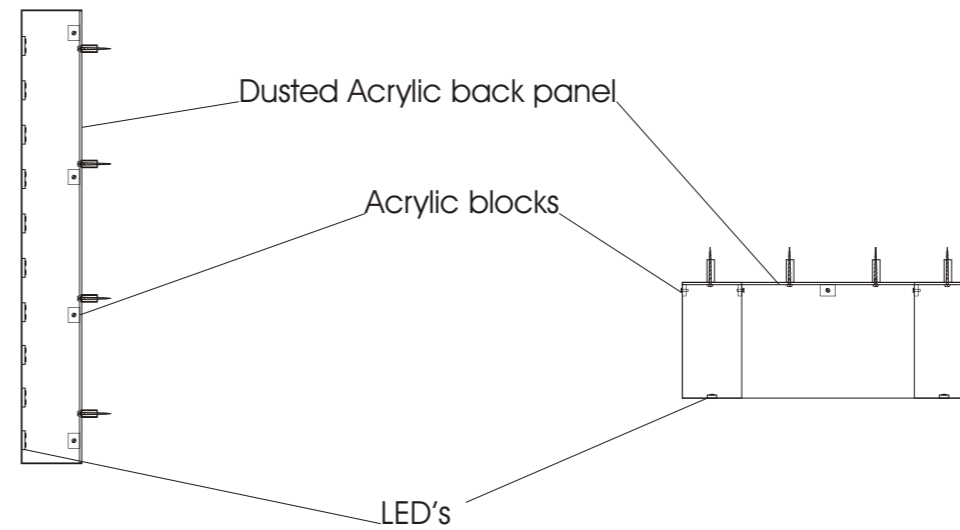

External top View

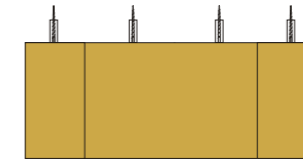

Overview not to scale

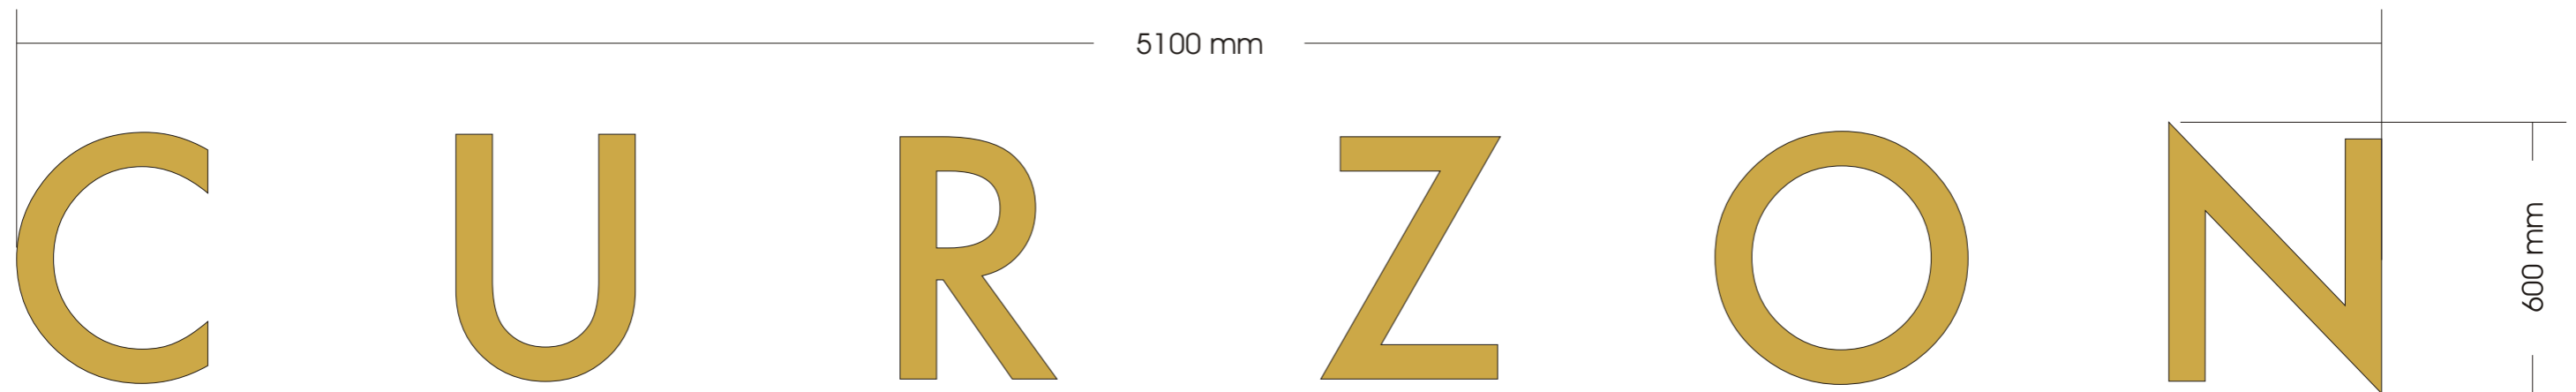

Layouts for approval purposes.

- A. Fully approved.
- B. Approved subject to alterations.
- C. Rejected.

Please sign to confirm.

Specification :- 600mm cap height letters with 80mm returns manufactured from gold painted descaled Stainless steel with dusted acrylic back tray. Halo illuminated by warm white LED's. Fixed to fascia with screws through 30mm spacers.

Site : Curzon Bloomsbury
Dwg. No : Lettermanu1
Drawn by : James Harris
Scale : 1:10 @ A3
Revision: 001