


Notes:

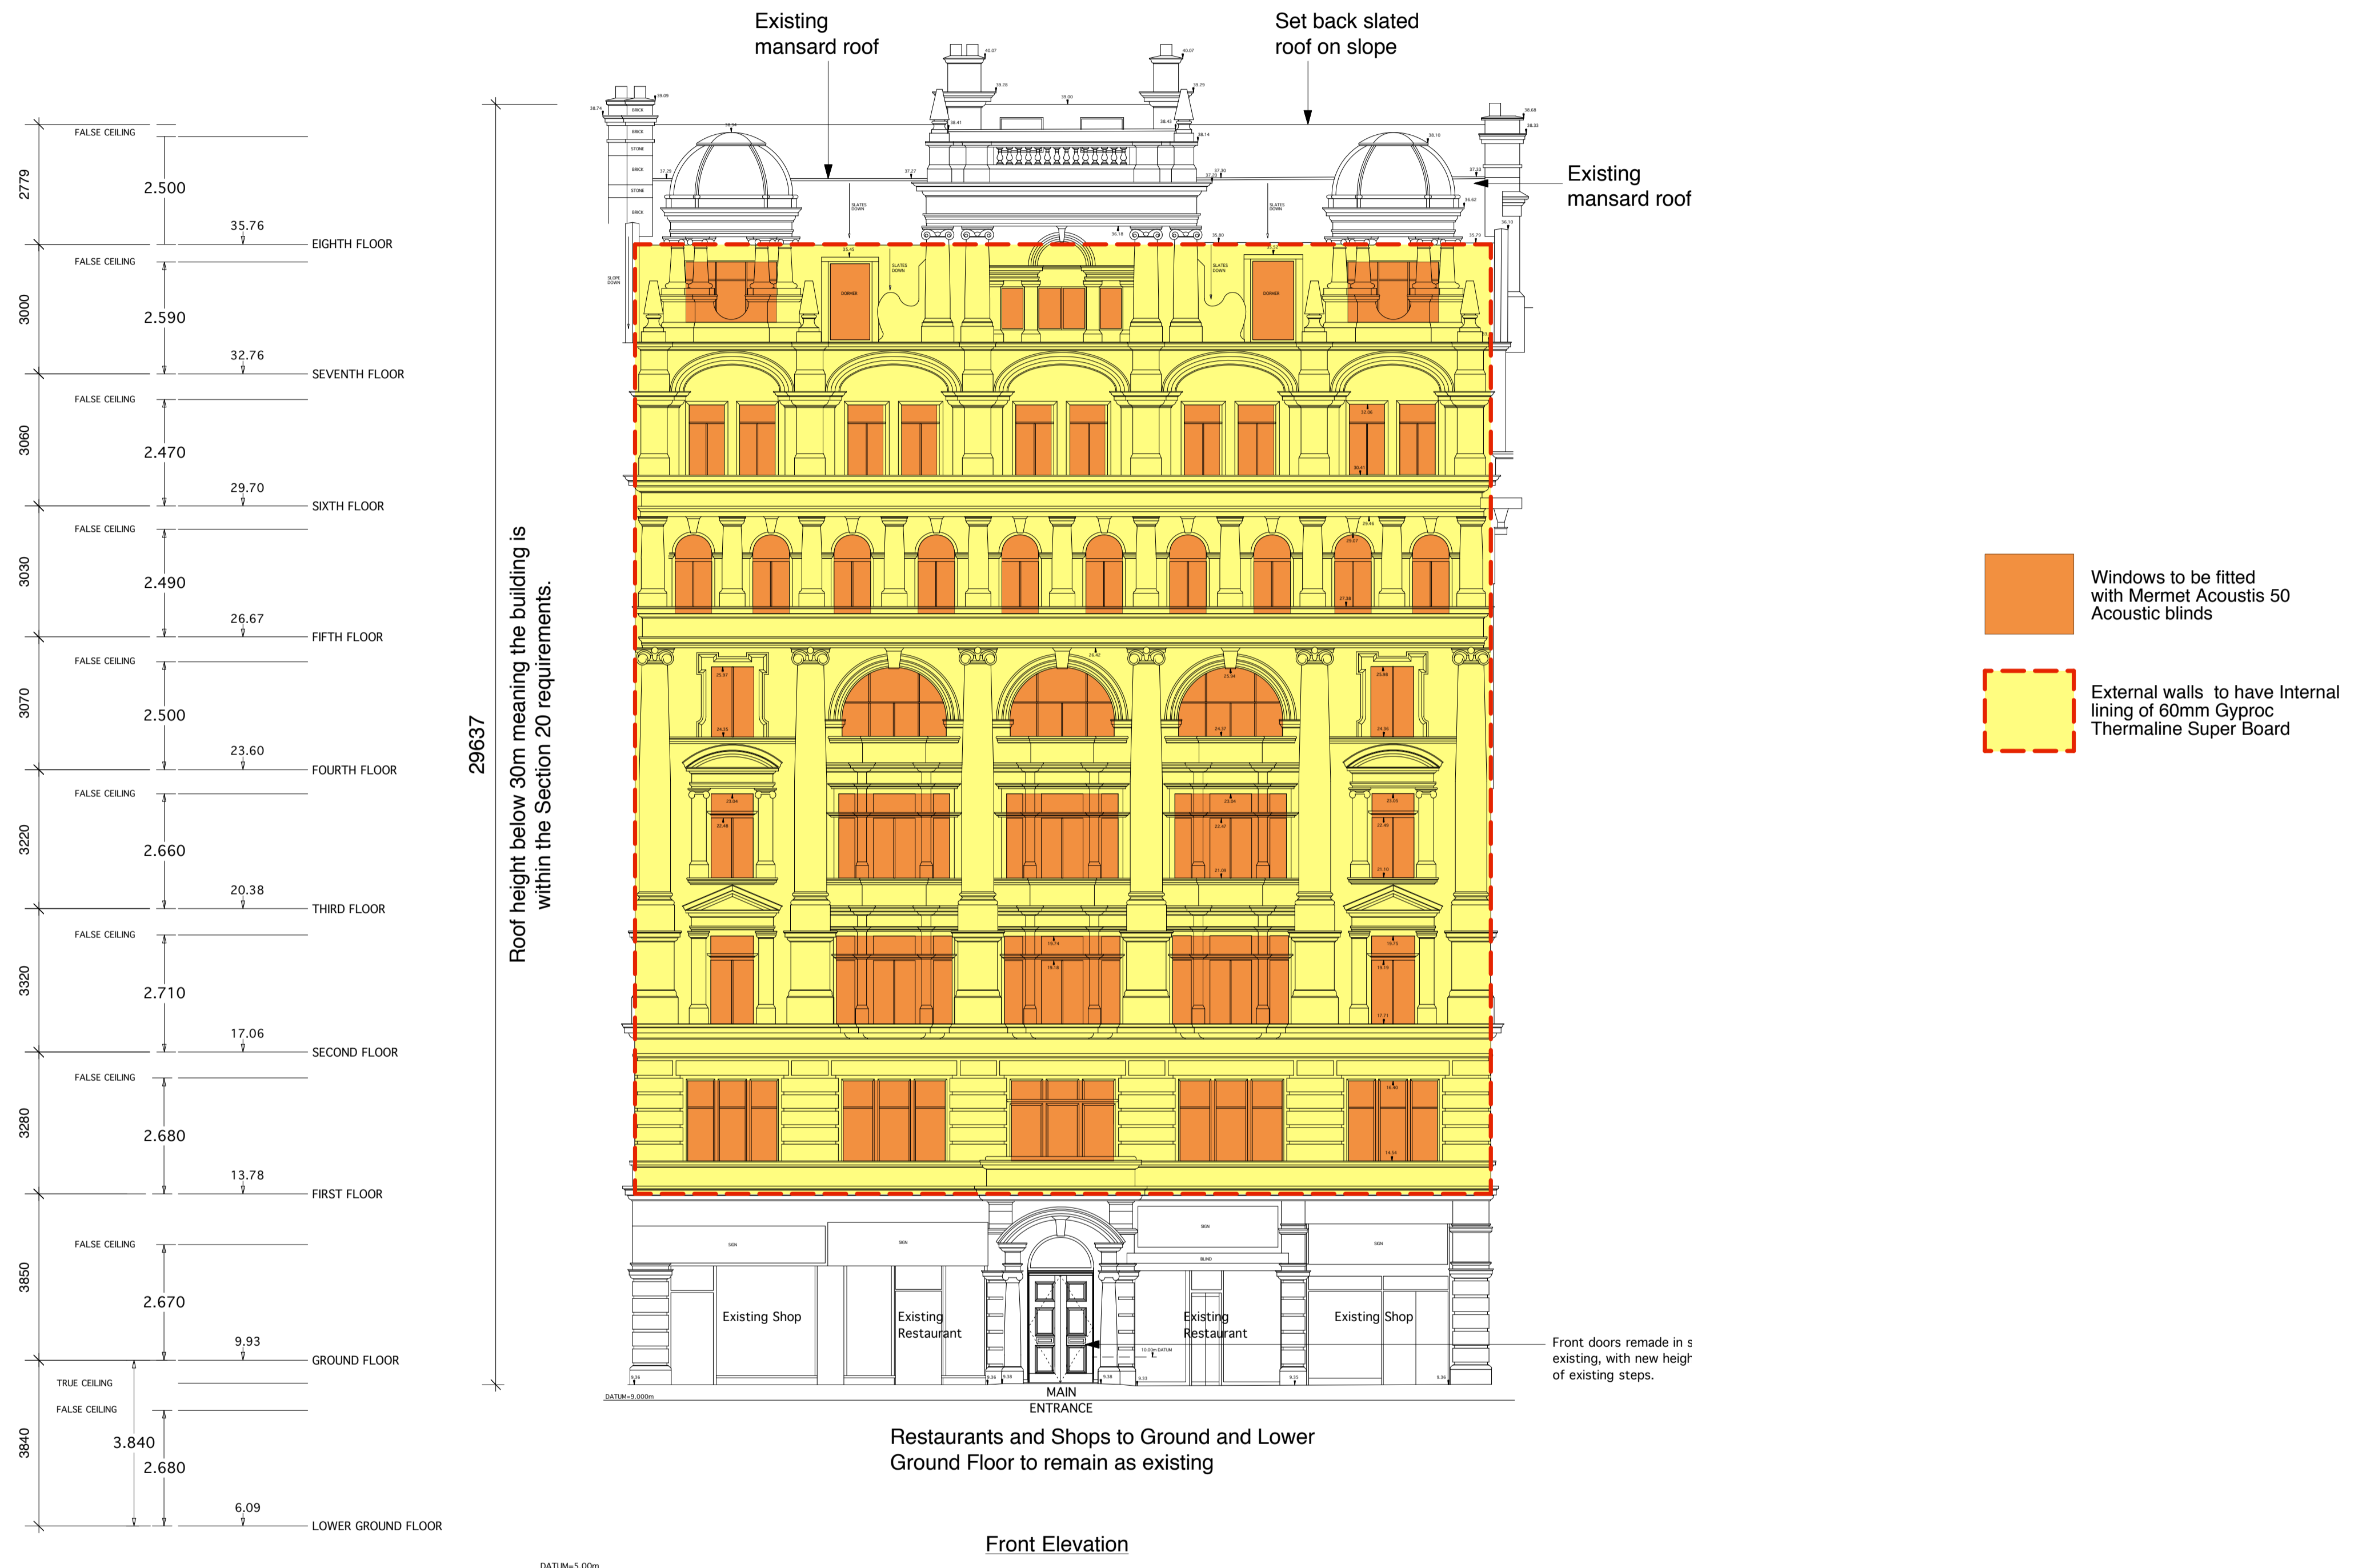

DATUM=0.00m
150 SOUTHAMPTON ROW FLOOR LEVELS

Front elevation to be retained as existing - except adjustment to front door

letter	date	revision	initial

date November 2014
job name
Southampton Row, London
title
Proposed Front Elevation showing position of Acoustic Blinds
scale
1:100 @ A1
job no. drawing no.
1130 PL003