



FRONT ELEVATION

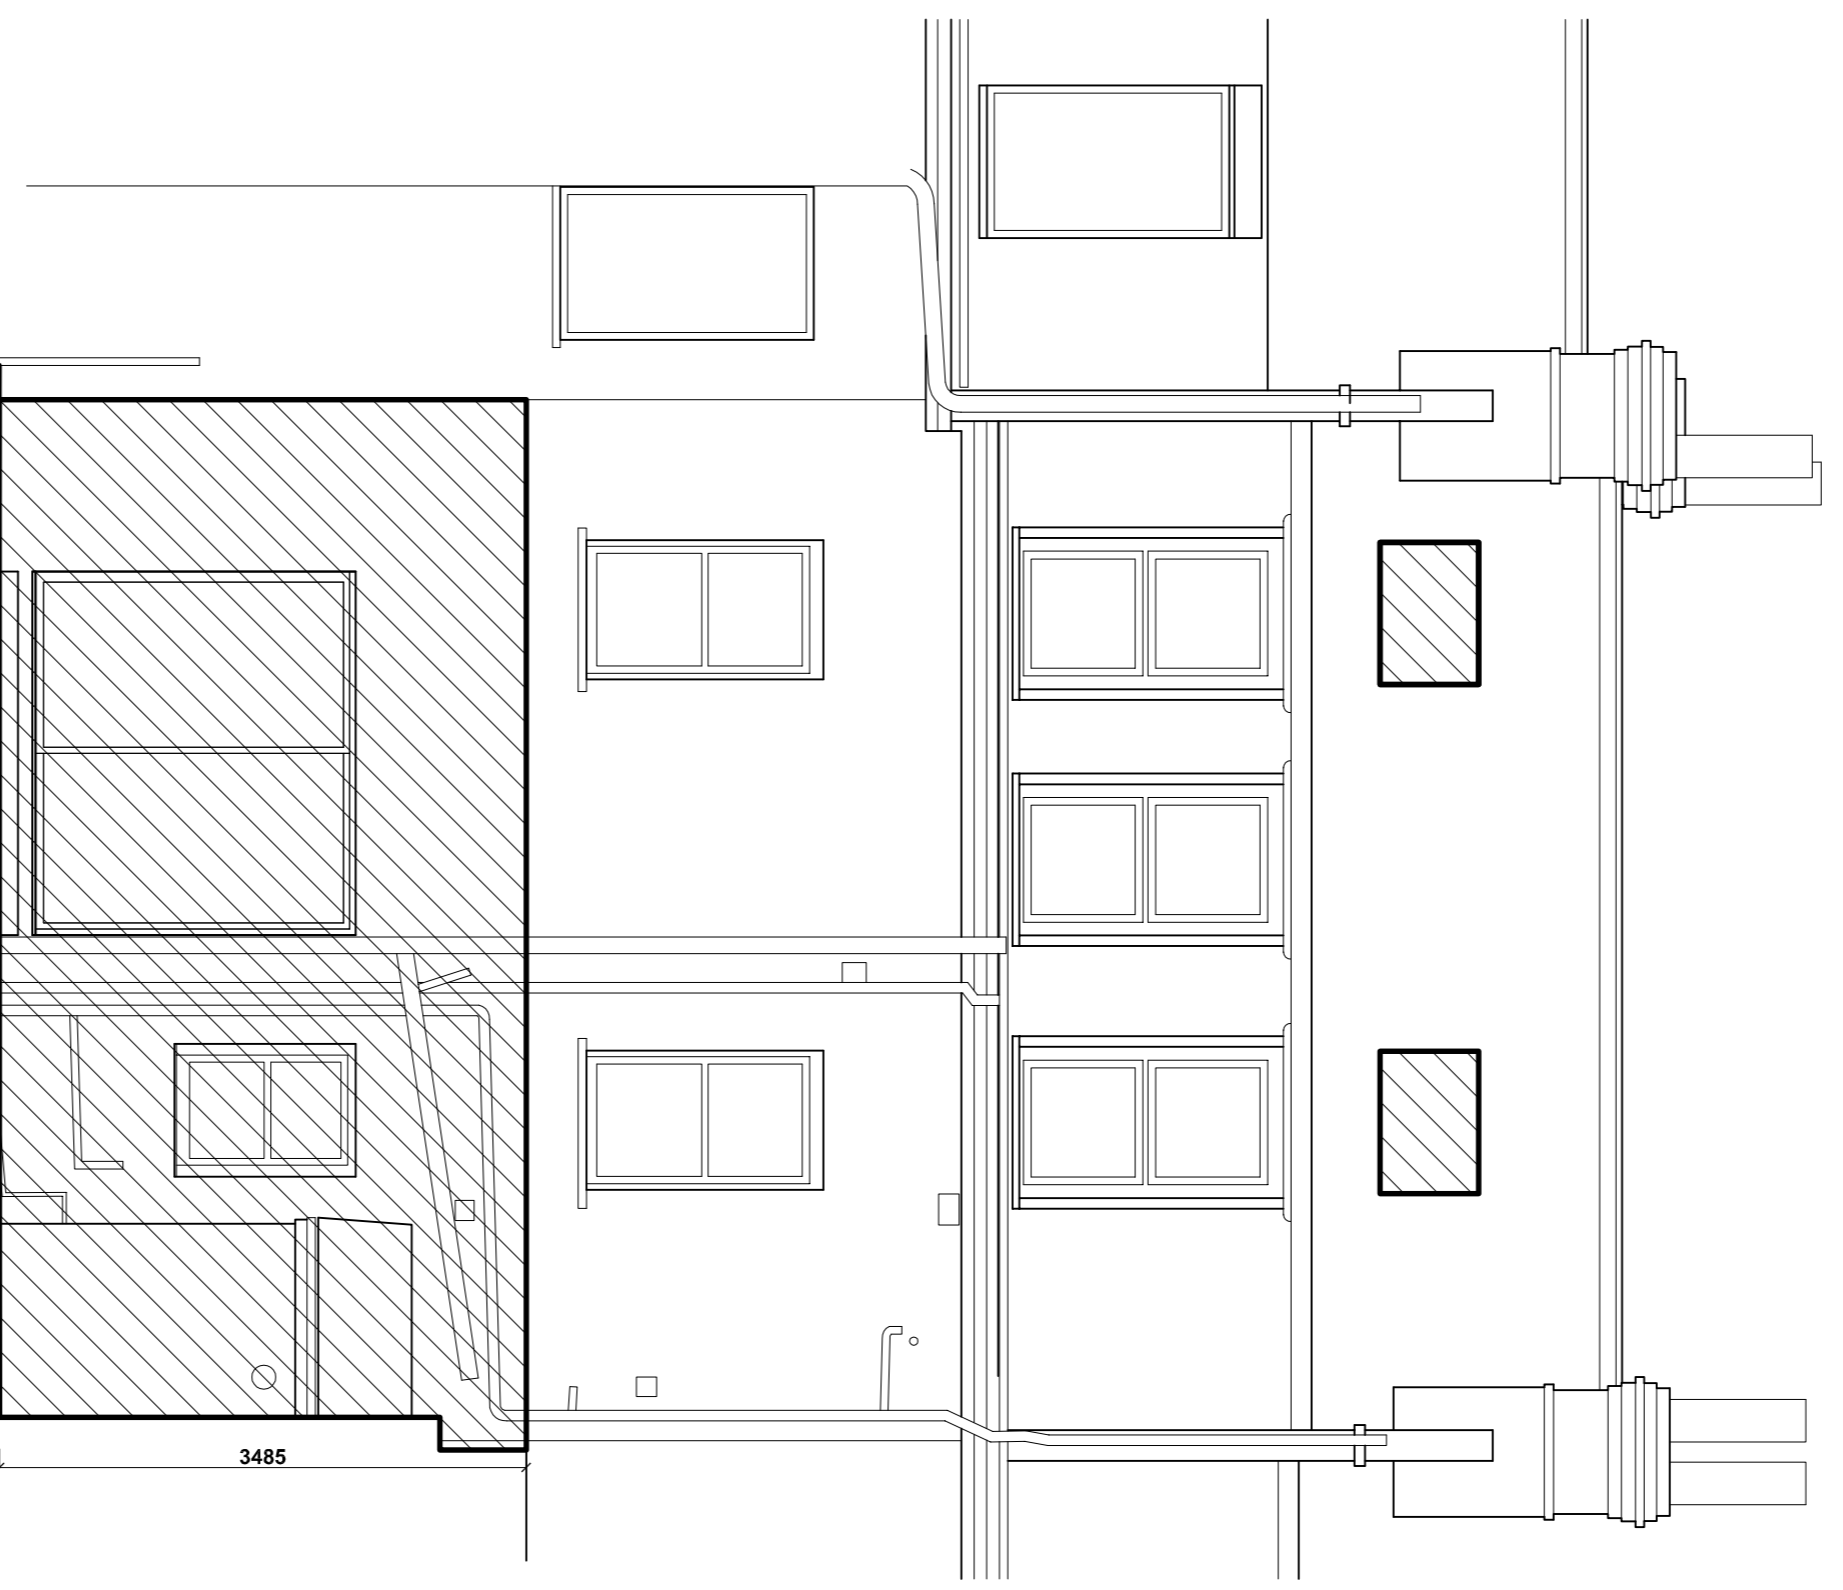

REAR ELEVATION

	Hatch thus denotes area to be demolished	
B	2014.11.10	Demolition area amended to include rear triangular steel glazed section in main rear wall
A	2014.07.08	Demolition area indicated
rev.	date	description
revisions		

DATE	DESCRIPTION	BY
2014.02.28	ISSUED FOR PERMIT	CT

Do not scale from this drawing. This drawing is copyright.

**FRONT AND REAR ELEVATION**

<p><b>Lipton Plant Architects</b></p> <p>39 Mowland Street ECC7 0BB Tel: 01709 523333 www.liptonarchitects.co.uk</p>	<p>System House 39 Mowland Street ECC7 0BB client Mr Adrian Blair</p>	<p>project 58 Lisburne Road London NW3 2NR</p>	<p>scale 1:30 @ A1 1:100 @ A3</p>	<p>DATE ISSUED 2014.02.28</p>	<p>DRAWN BY CT</p>	<p>DRAWING NO 350.(1)0.003</p>	<p>REVISION B</p>
			<p>7.441 (020) 7288 1333 E: www.liptonarchitects.co.uk W: www.liptonarchitects.co.uk</p>				