




PROPOSED FRONT ELEVATION

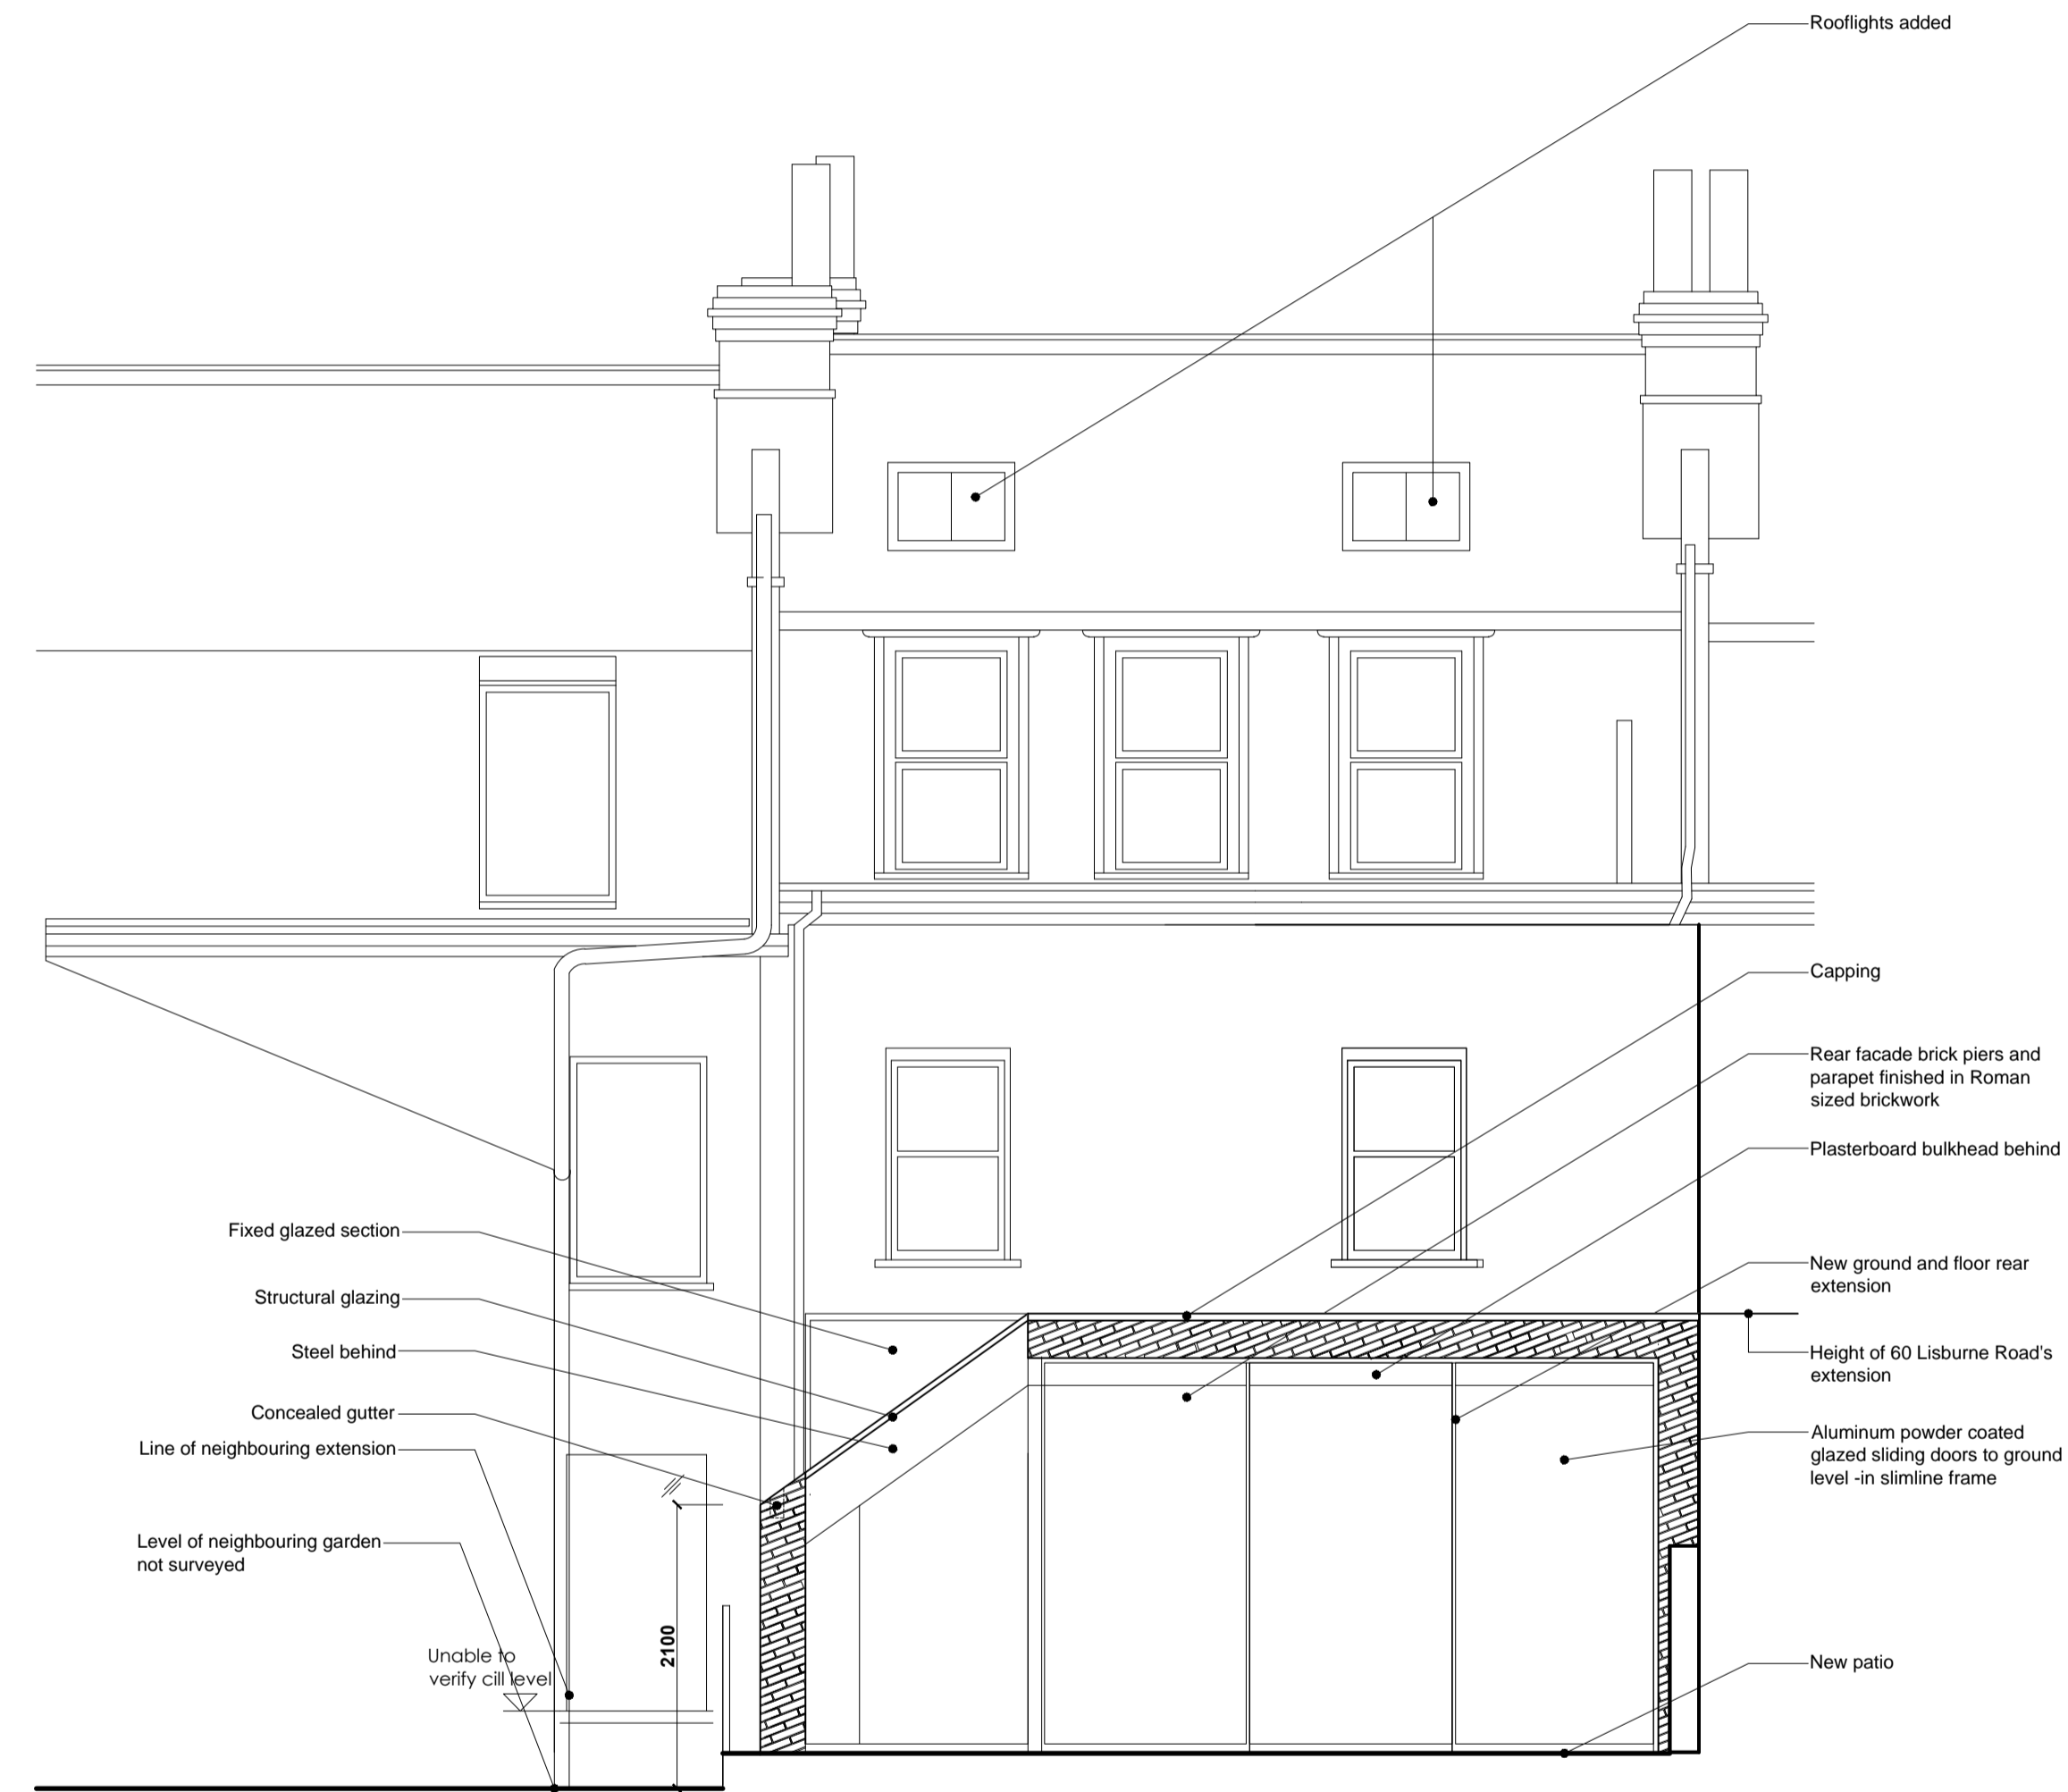

PROPOSED REAR ELEVATION

rev.	date	description	revised by
F	2014.11.10	Elevations showing small triangular section of glazed in main wall above lean to glazed roof	CT
E	2014.07.07	Elevations updated	JW
D	2014.07.04	Elevation updated following daylight survey	CT
C	2014.06.17	Neighbouring window updated with survey	CT
B	2014.04.01	Small alterations to front and rear elevations, bike store	CT
A	2014.03.27	Bike and bin store added to front patio, rear elevation shown in roman brickwork	CT

revisions

stage	drawing title
PLANNING	PROPOSED FRONT AND REAR ELEVATION

Do not scale from this drawing. This drawing is copyright

Lipton
Plant
Architects

Seatem House
39 Moreland Street
London
EC1V 9BB

T +44 (0)20 7288 1333
E mail@lparchitects.co.uk
W www.lparchitects.co.uk

client
Adrian & Aurore Blair

project
58 Lisburne Road
London NW3 2NR

scale	date issued	drawn by	drawing no	revision
1:50 @ A1 1:100 @ A3	2014.02.28	CT	360.(1).2.001	F