






NORTH ELEVATION + SECTION THROUGH GARDEN ROOM

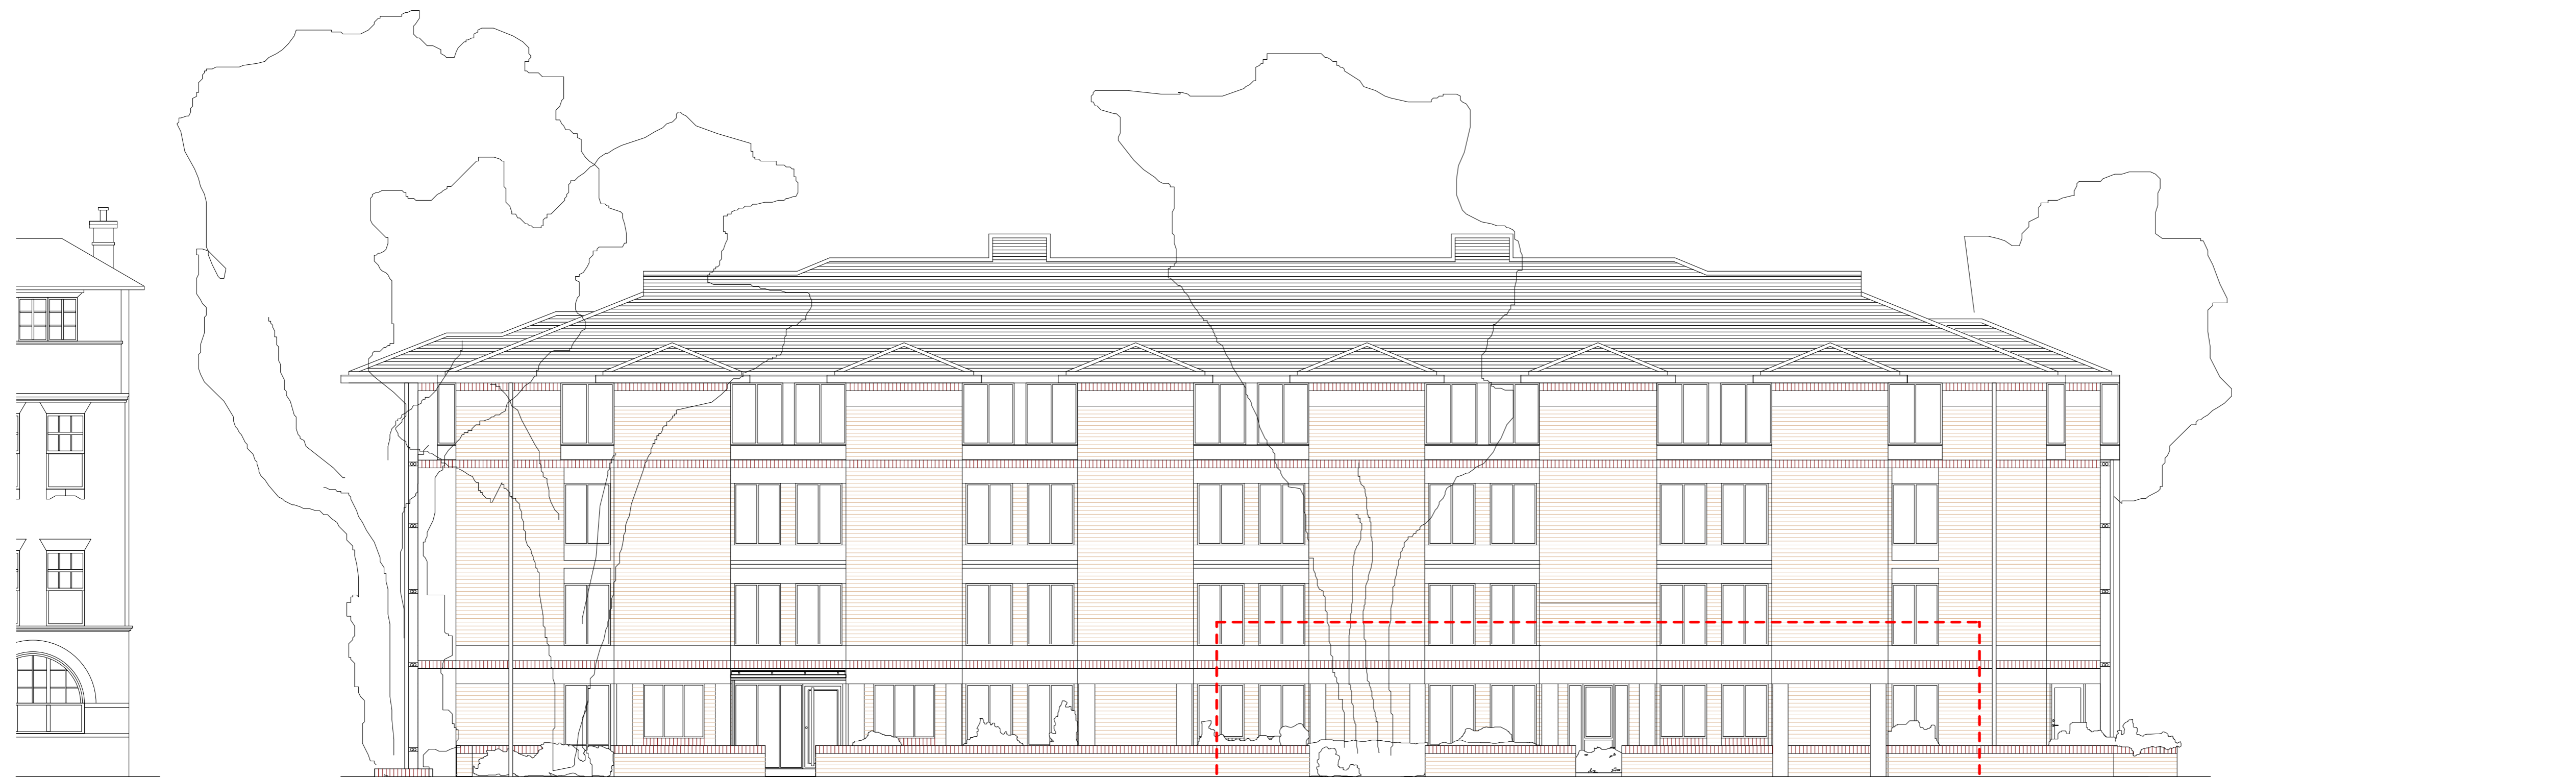

SOUTH ELEVATION

FLAT 5 - SEE DRAWING 6238-ERC-L1404

 

client ONE HOUSING GROUP	
job title CONVERSION OF FLAT 5 ESTHER RANDALL COURT, 2 LITTLE ALBANY STREET, LONDON NW1 4DY	
drawing NORTH & SOUTH ELEVATIONS AS PROPOSED	
scale 1:100 @ A1	date OCTOBER 2014
DRAWN AA	checked CS
 8 Welton Street London E2 9JE T: +44 (0)20 7739 9131 F: +44 (0)20 7739 9687 E: firstname.lastname@p5a.co.uk	
drawing no. 6238/F5ERC/P105	