



This drawing is copyright. Do not scale from this drawing.
 All dimensions to be checked on site and any discrepancy, error or omission reported to the architect.
 This drawing shall be read in conjunction with all relevant architects' and engineers' drawings and specifications.

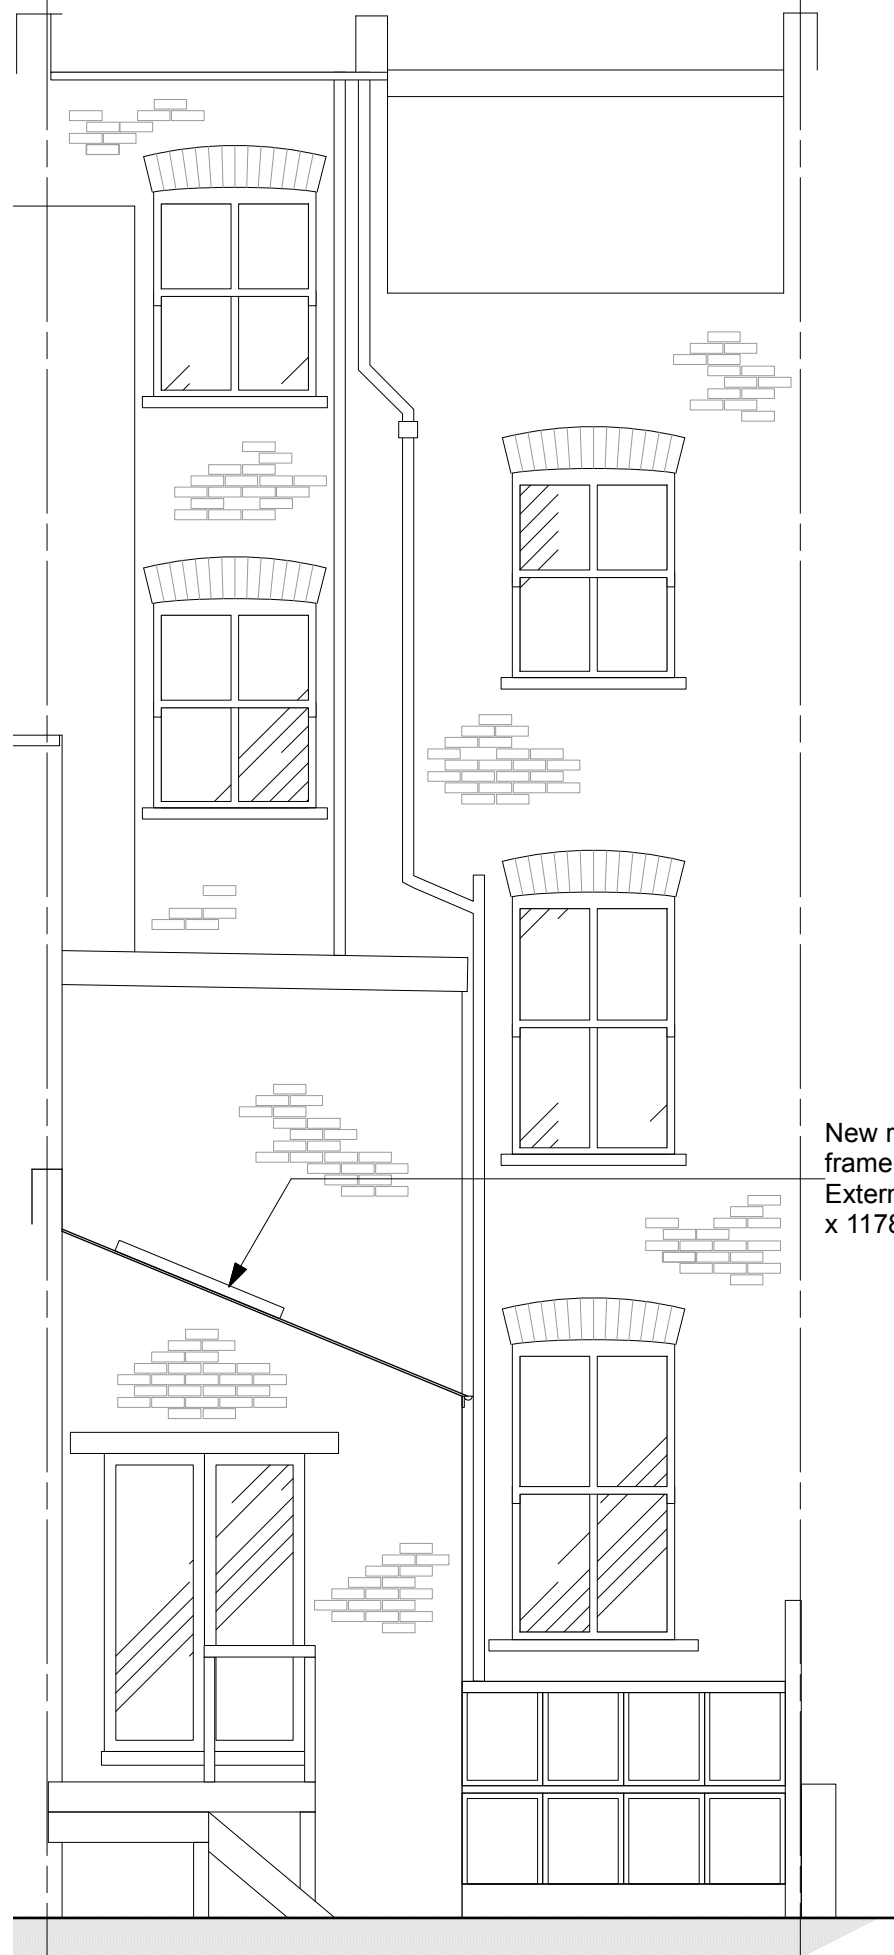

PROPOSED REAR ELEVATION
 Scale 1:50 @ A3

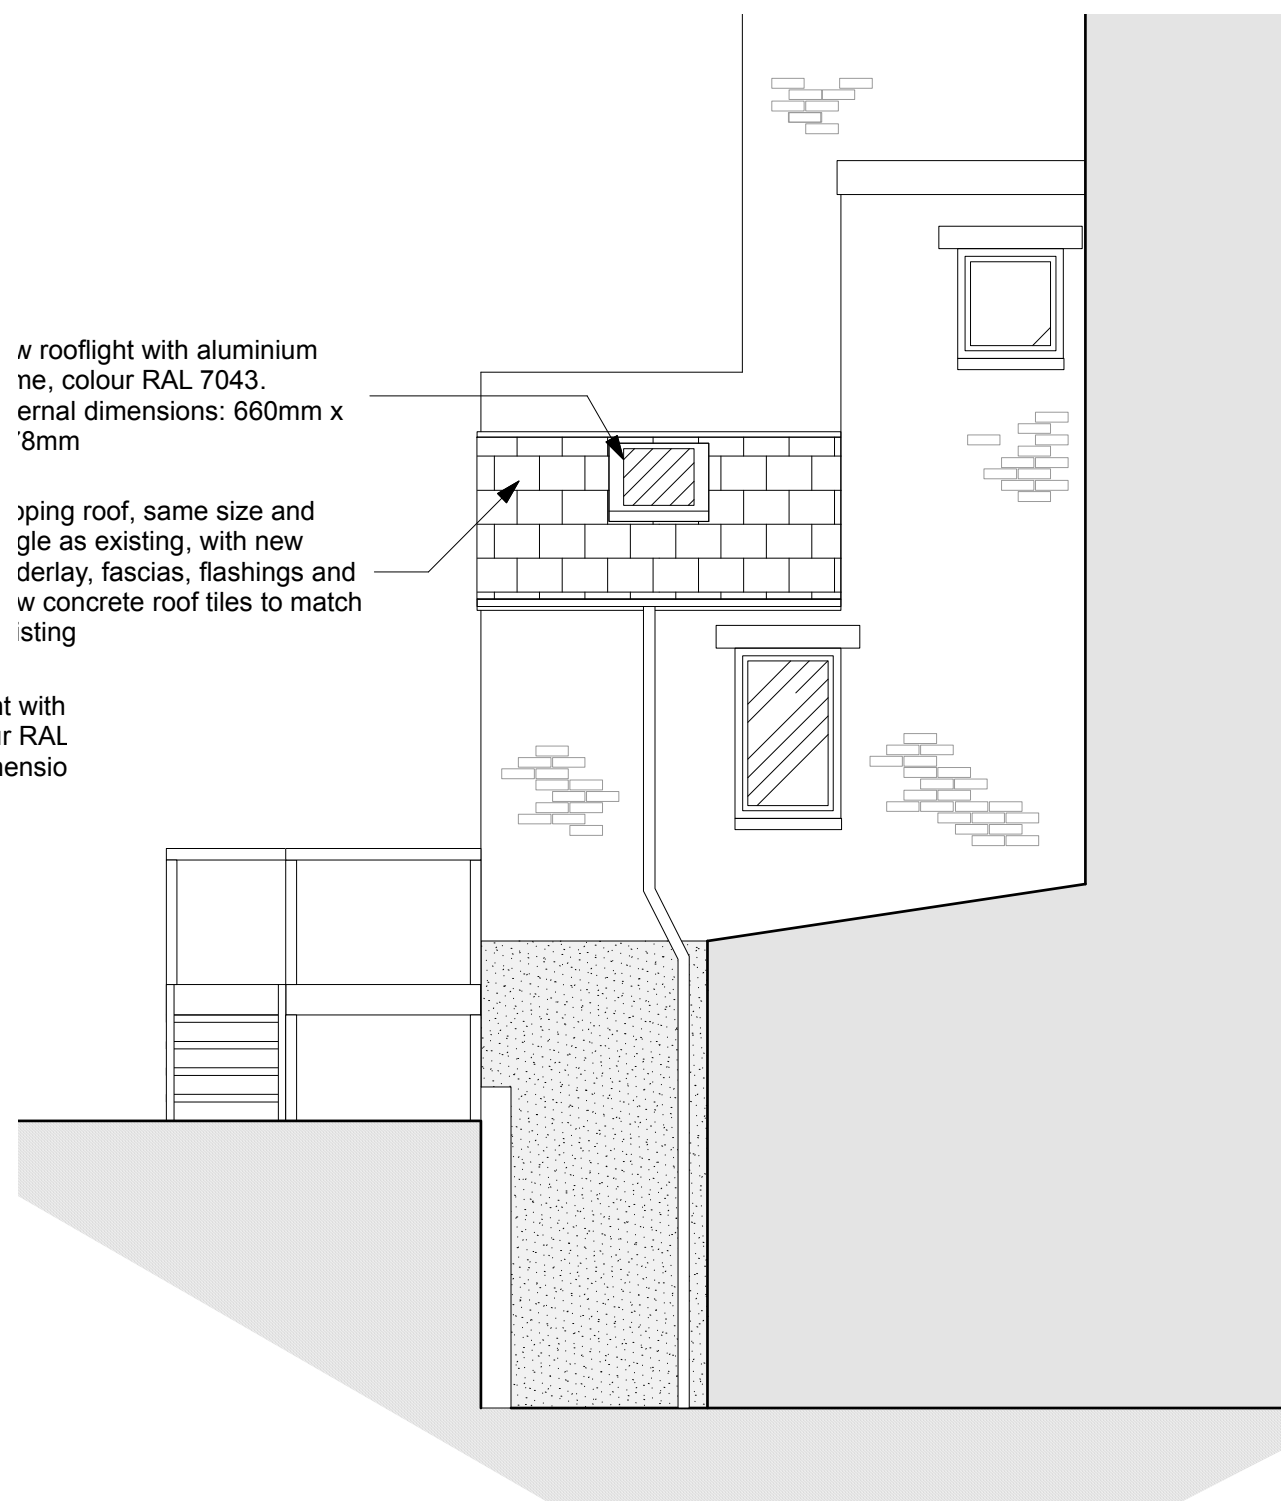

PROPOSED SIDE ELEVATION
 Scale 1:50 @ A3

REV	AMENDMENTS	DATE
A	Rooflight notes and position updated	30/12/14
PROJECT		
Flat B 131 Malden Road London NW5 4HS		
CLIENT		
Sheena Pollet		
DRAWING		
Proposed Elevations		
SCALE	DATE	
1:50@ A1	Nov 2014	
STATUS		
Planning		
LIENELLE GELDENHUYS		
<small>1A Academy Buildings • Fanshawe Street • London • N1 6LQ • Tel: 078 9400 9620</small>		
DRAWING No	REVISION	
MR_PL_05	A	