


North point checked against survey

Rear Elevation



Side Elevation


Front Elevation

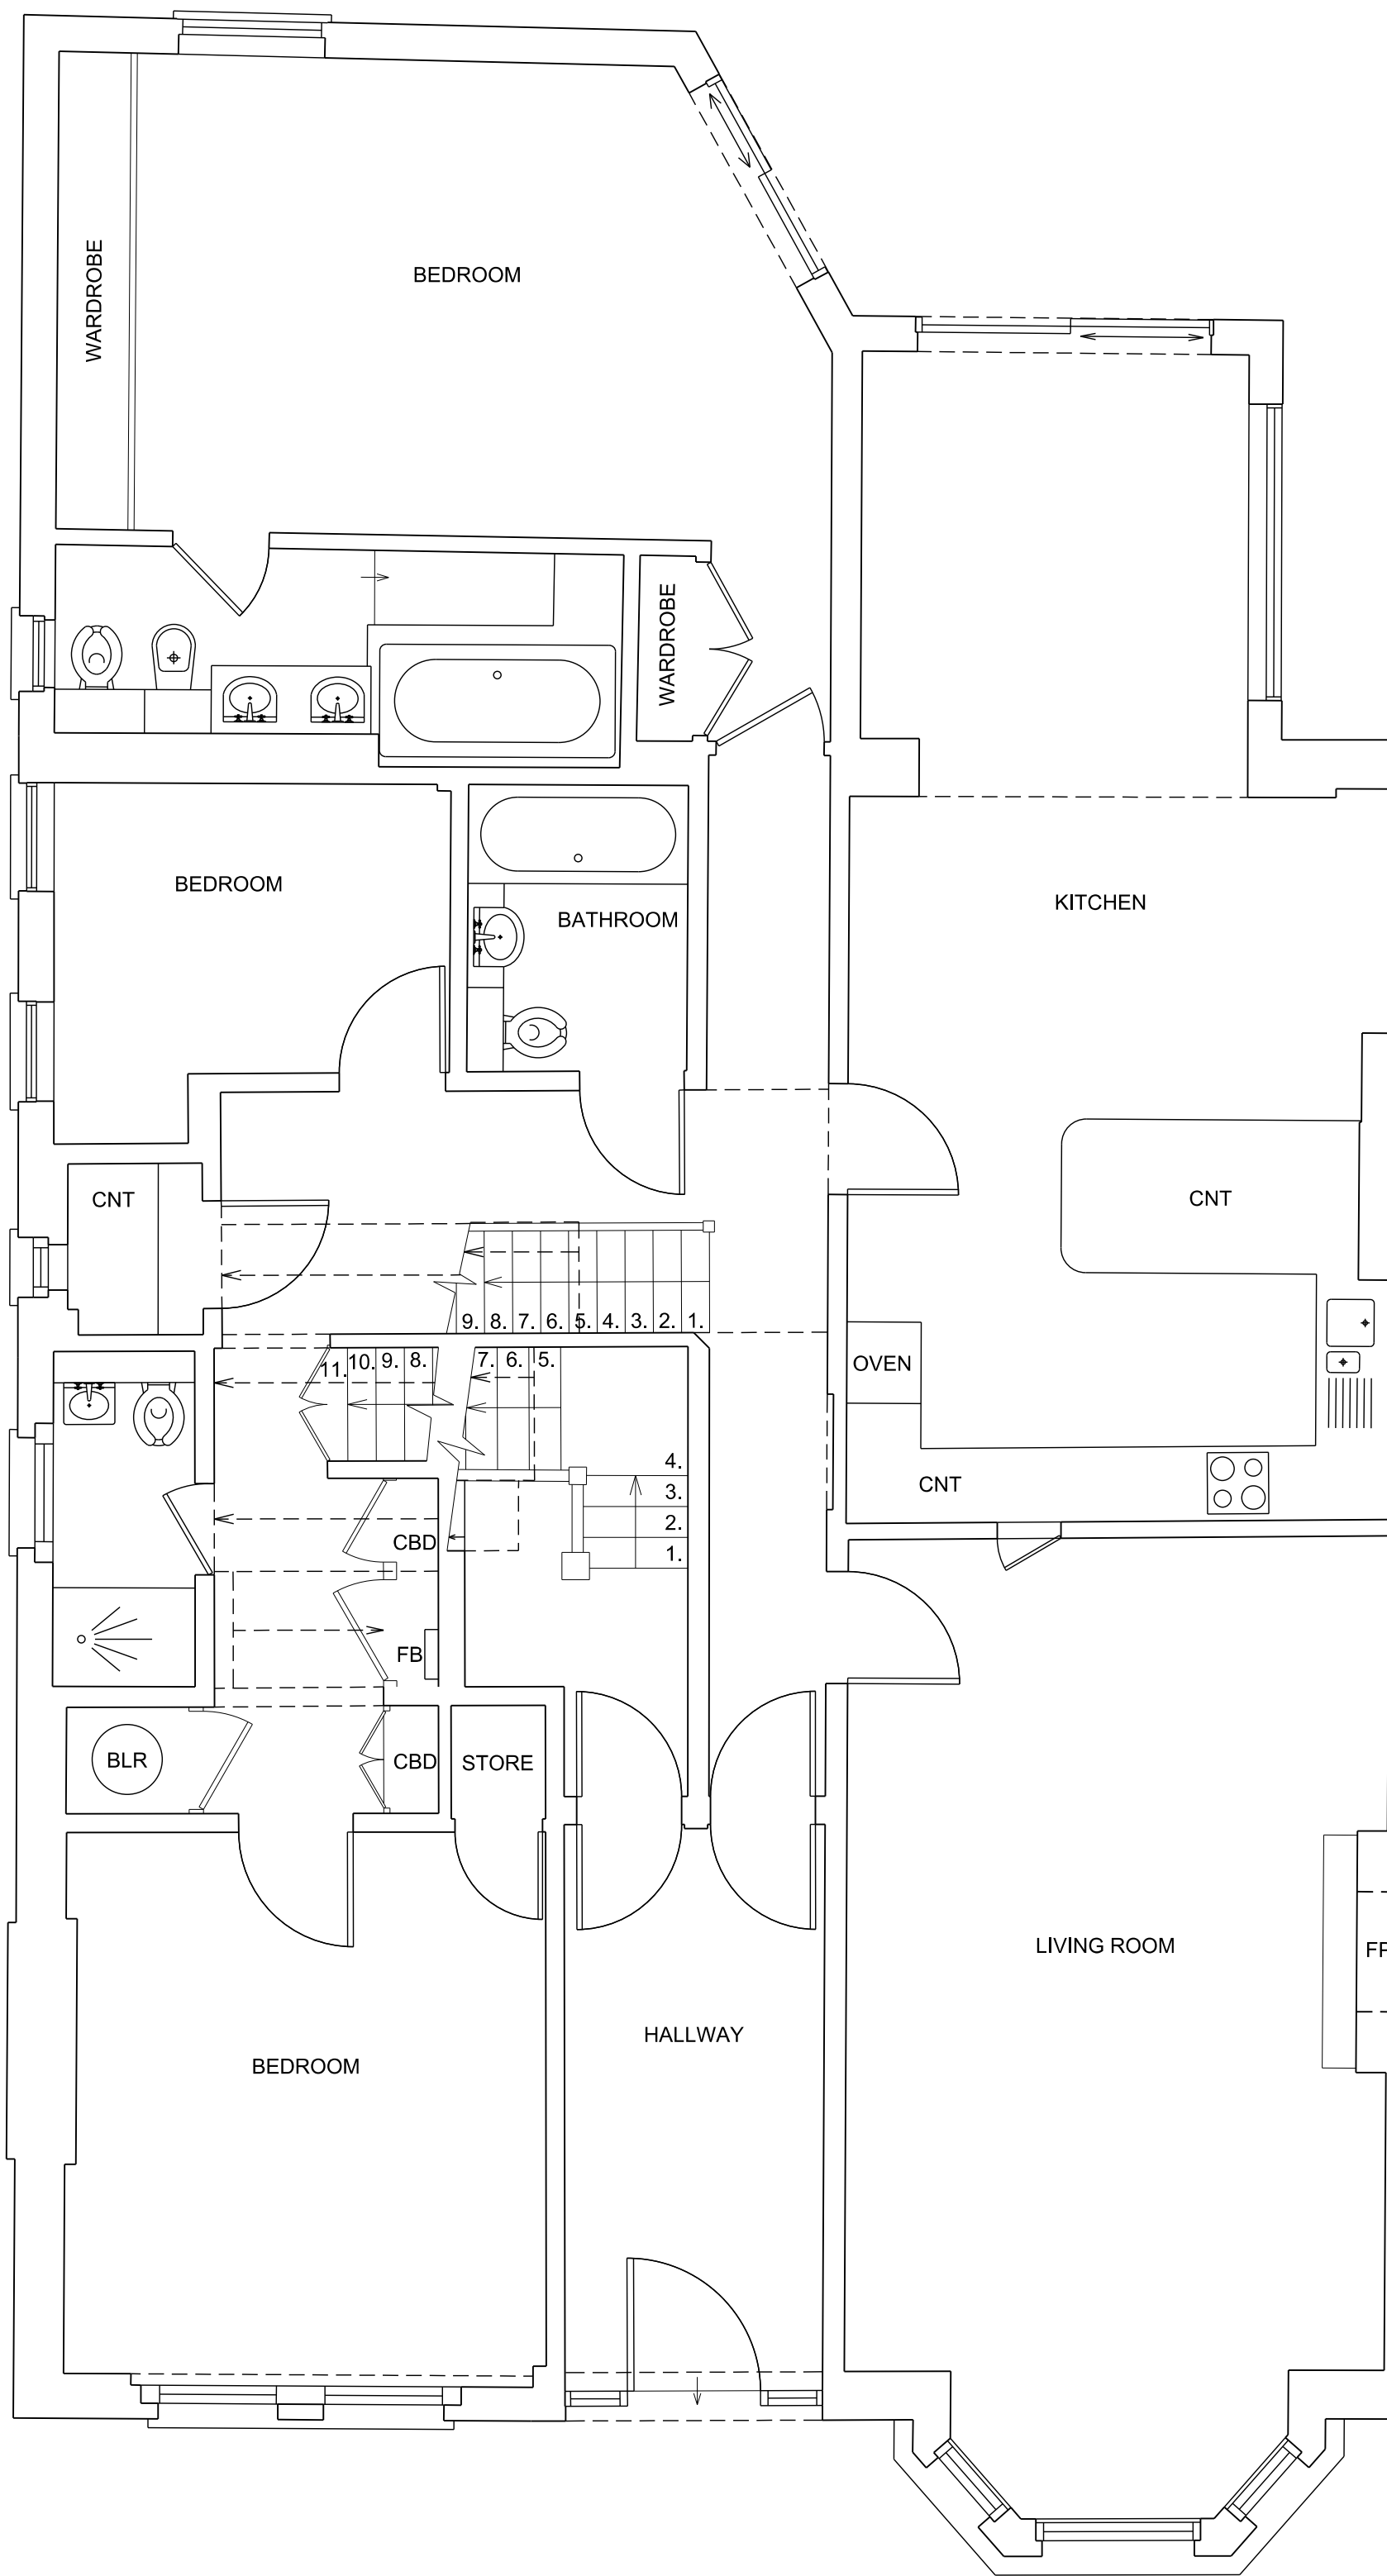

PARTY WALL

No. 56

**NO CHANGES PROPOSED**

 

m 1 2 3

This drawing is for Planning Application only

<b>ungar</b> architects 10 - 12 Perrins Court London, NW3 1QS UK Tel: +44 (0)20 7431 7547	Project	58 Canfield Gardens
	Subject	Existing Ground Floor Plan
	Scale	1:50
	Date	10/10/2014
	Original Size	A3
Unless indicated below, this drawing is for information only.		
Issue / Revision	Date	Rev.
Planning Application	28.11.14	-
Drawing No.	<b>107_EX_GFP</b>	


North point checked against survey

Rear Elevation



Side Elevation

Front Elevation

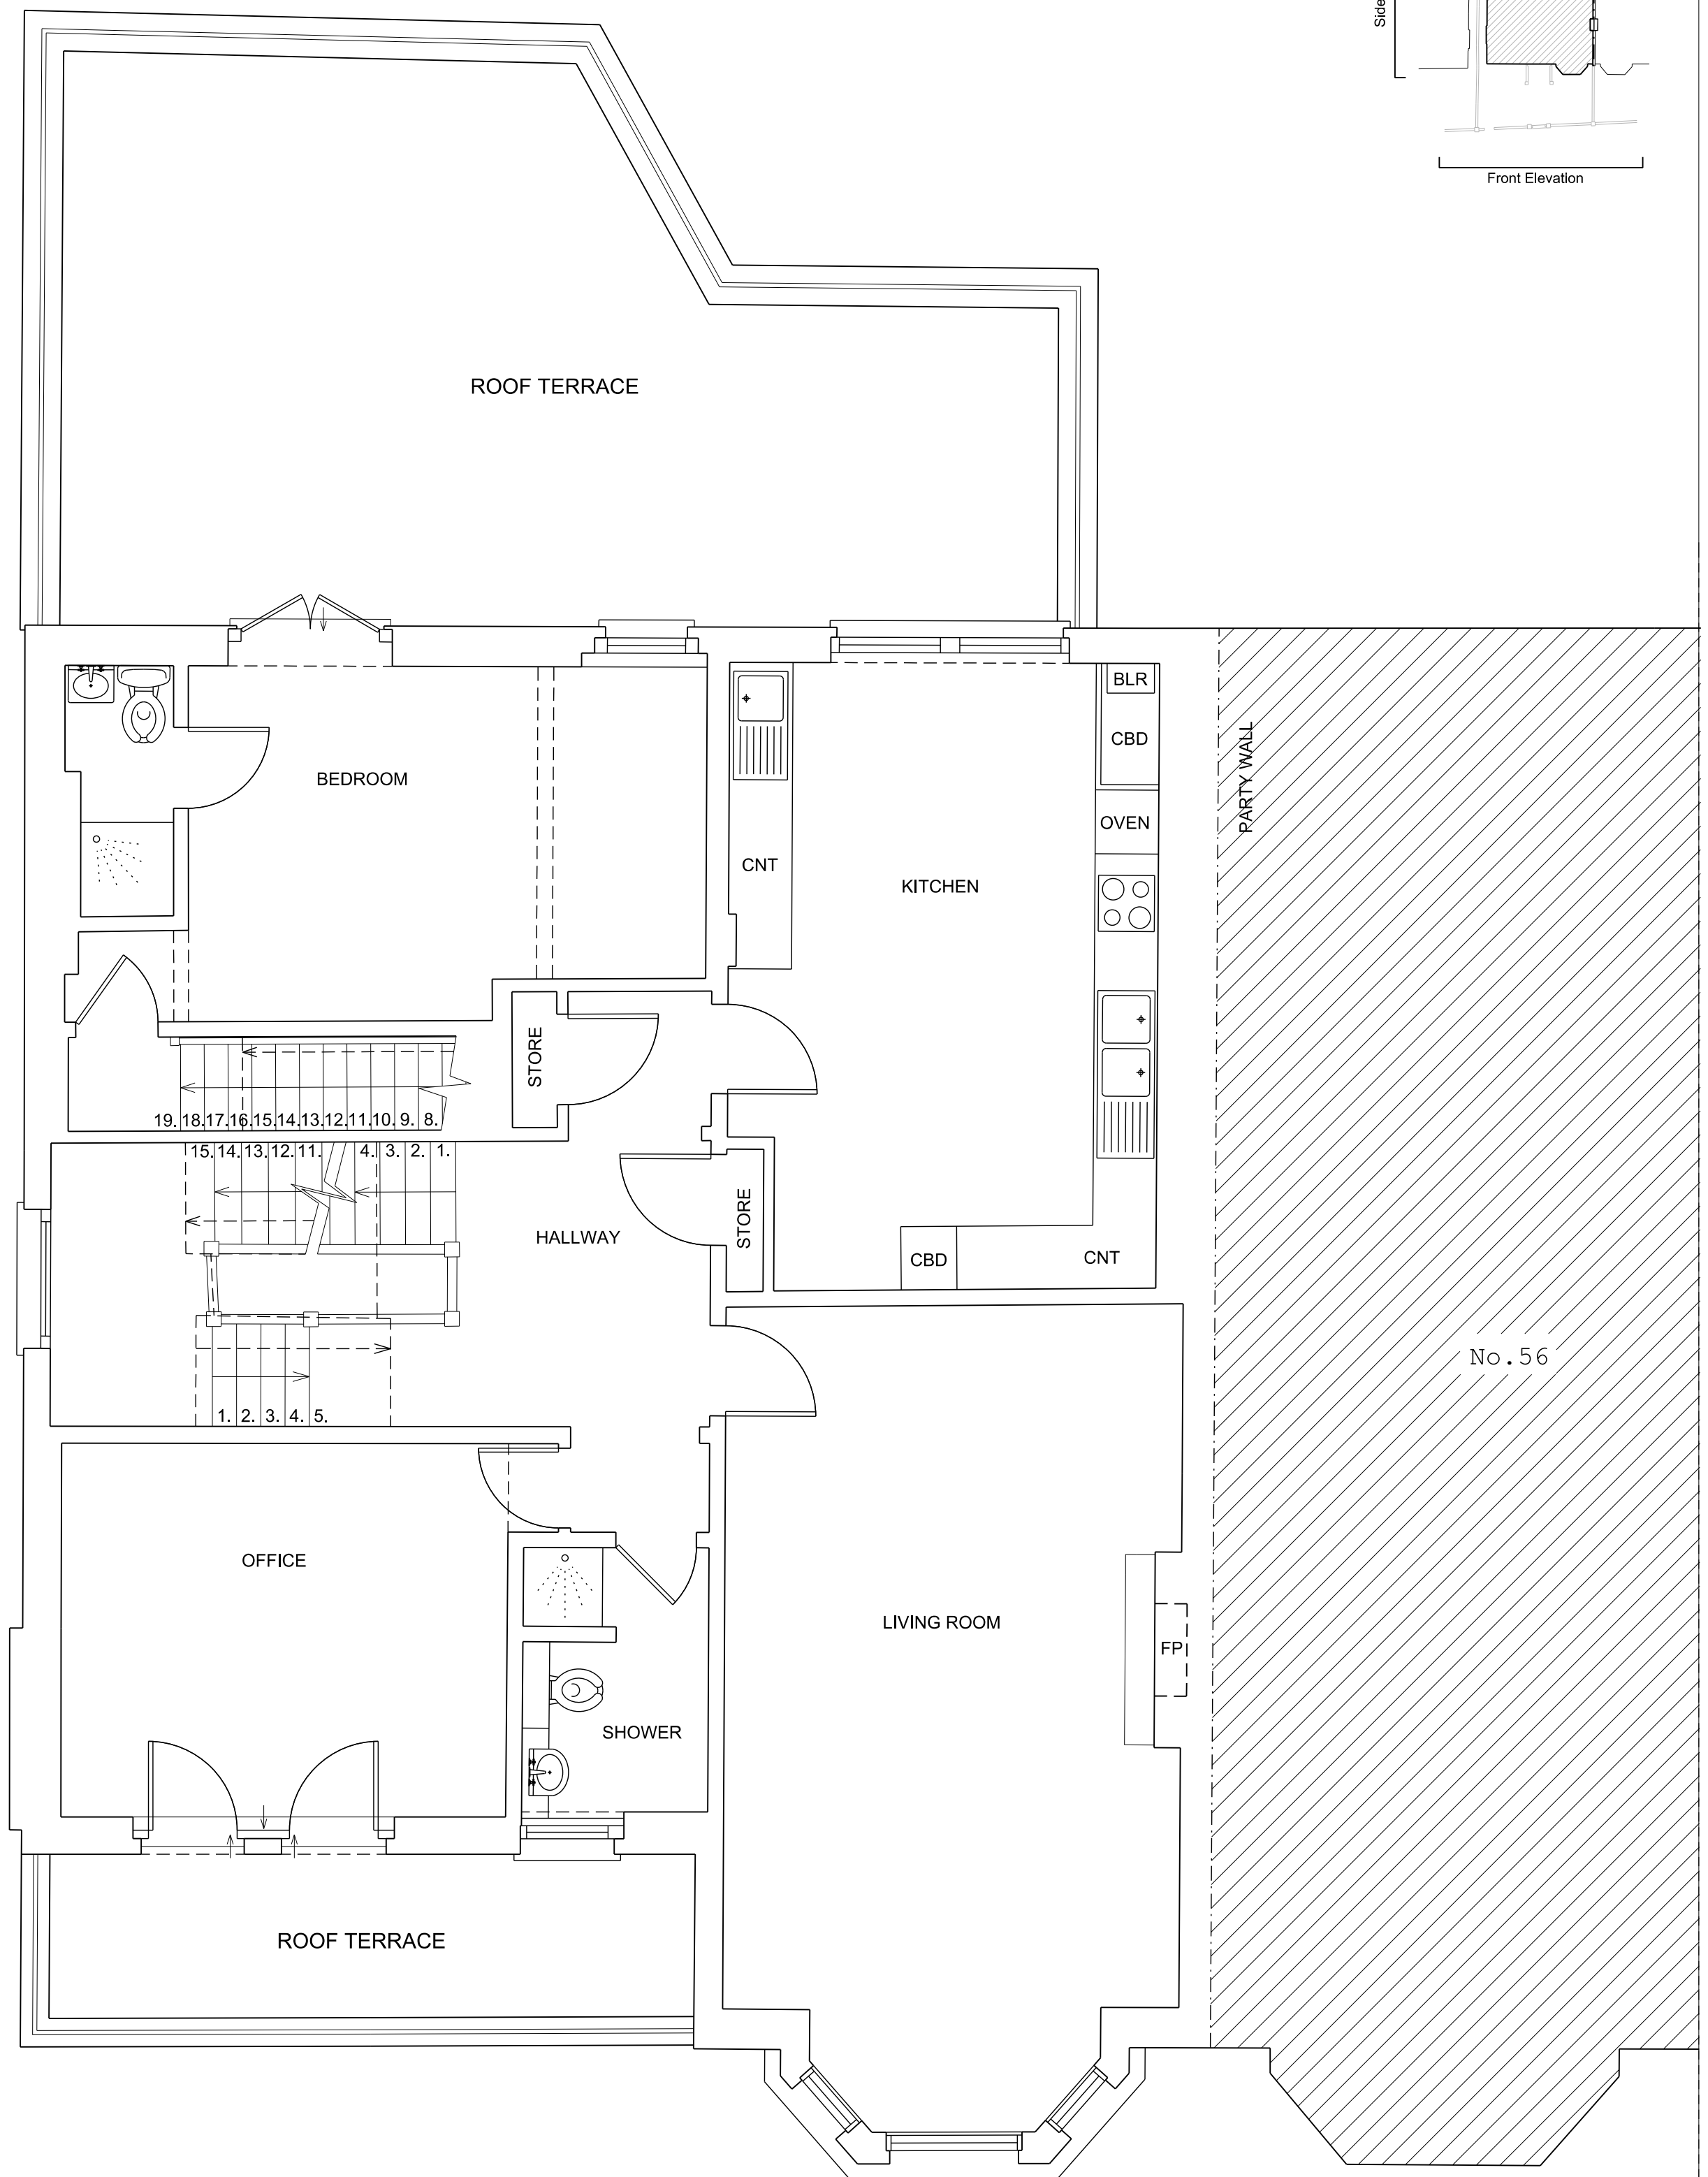

**NO CHANGES PROPOSED**




This drawing is for Planning Application only

<b>ungar</b> architects 10 - 12 Perrins Court London, NW3 1QS UK Tel: +44 (0)20 7431 7547	Project	58 Canfield Gardens
	Subject	Existing First Floor Plan
	Scale	1:50
	Original Size	A3
Unless indicated below, this drawing is for information only.		
Issue / Revision	Date	Rev.
Planning Application	28.11.14	-
Drawing No.	<b>107_EX_FFP</b>	



North point checked against survey

Rear Elevation

 

Side Elevation

Front Elevation

 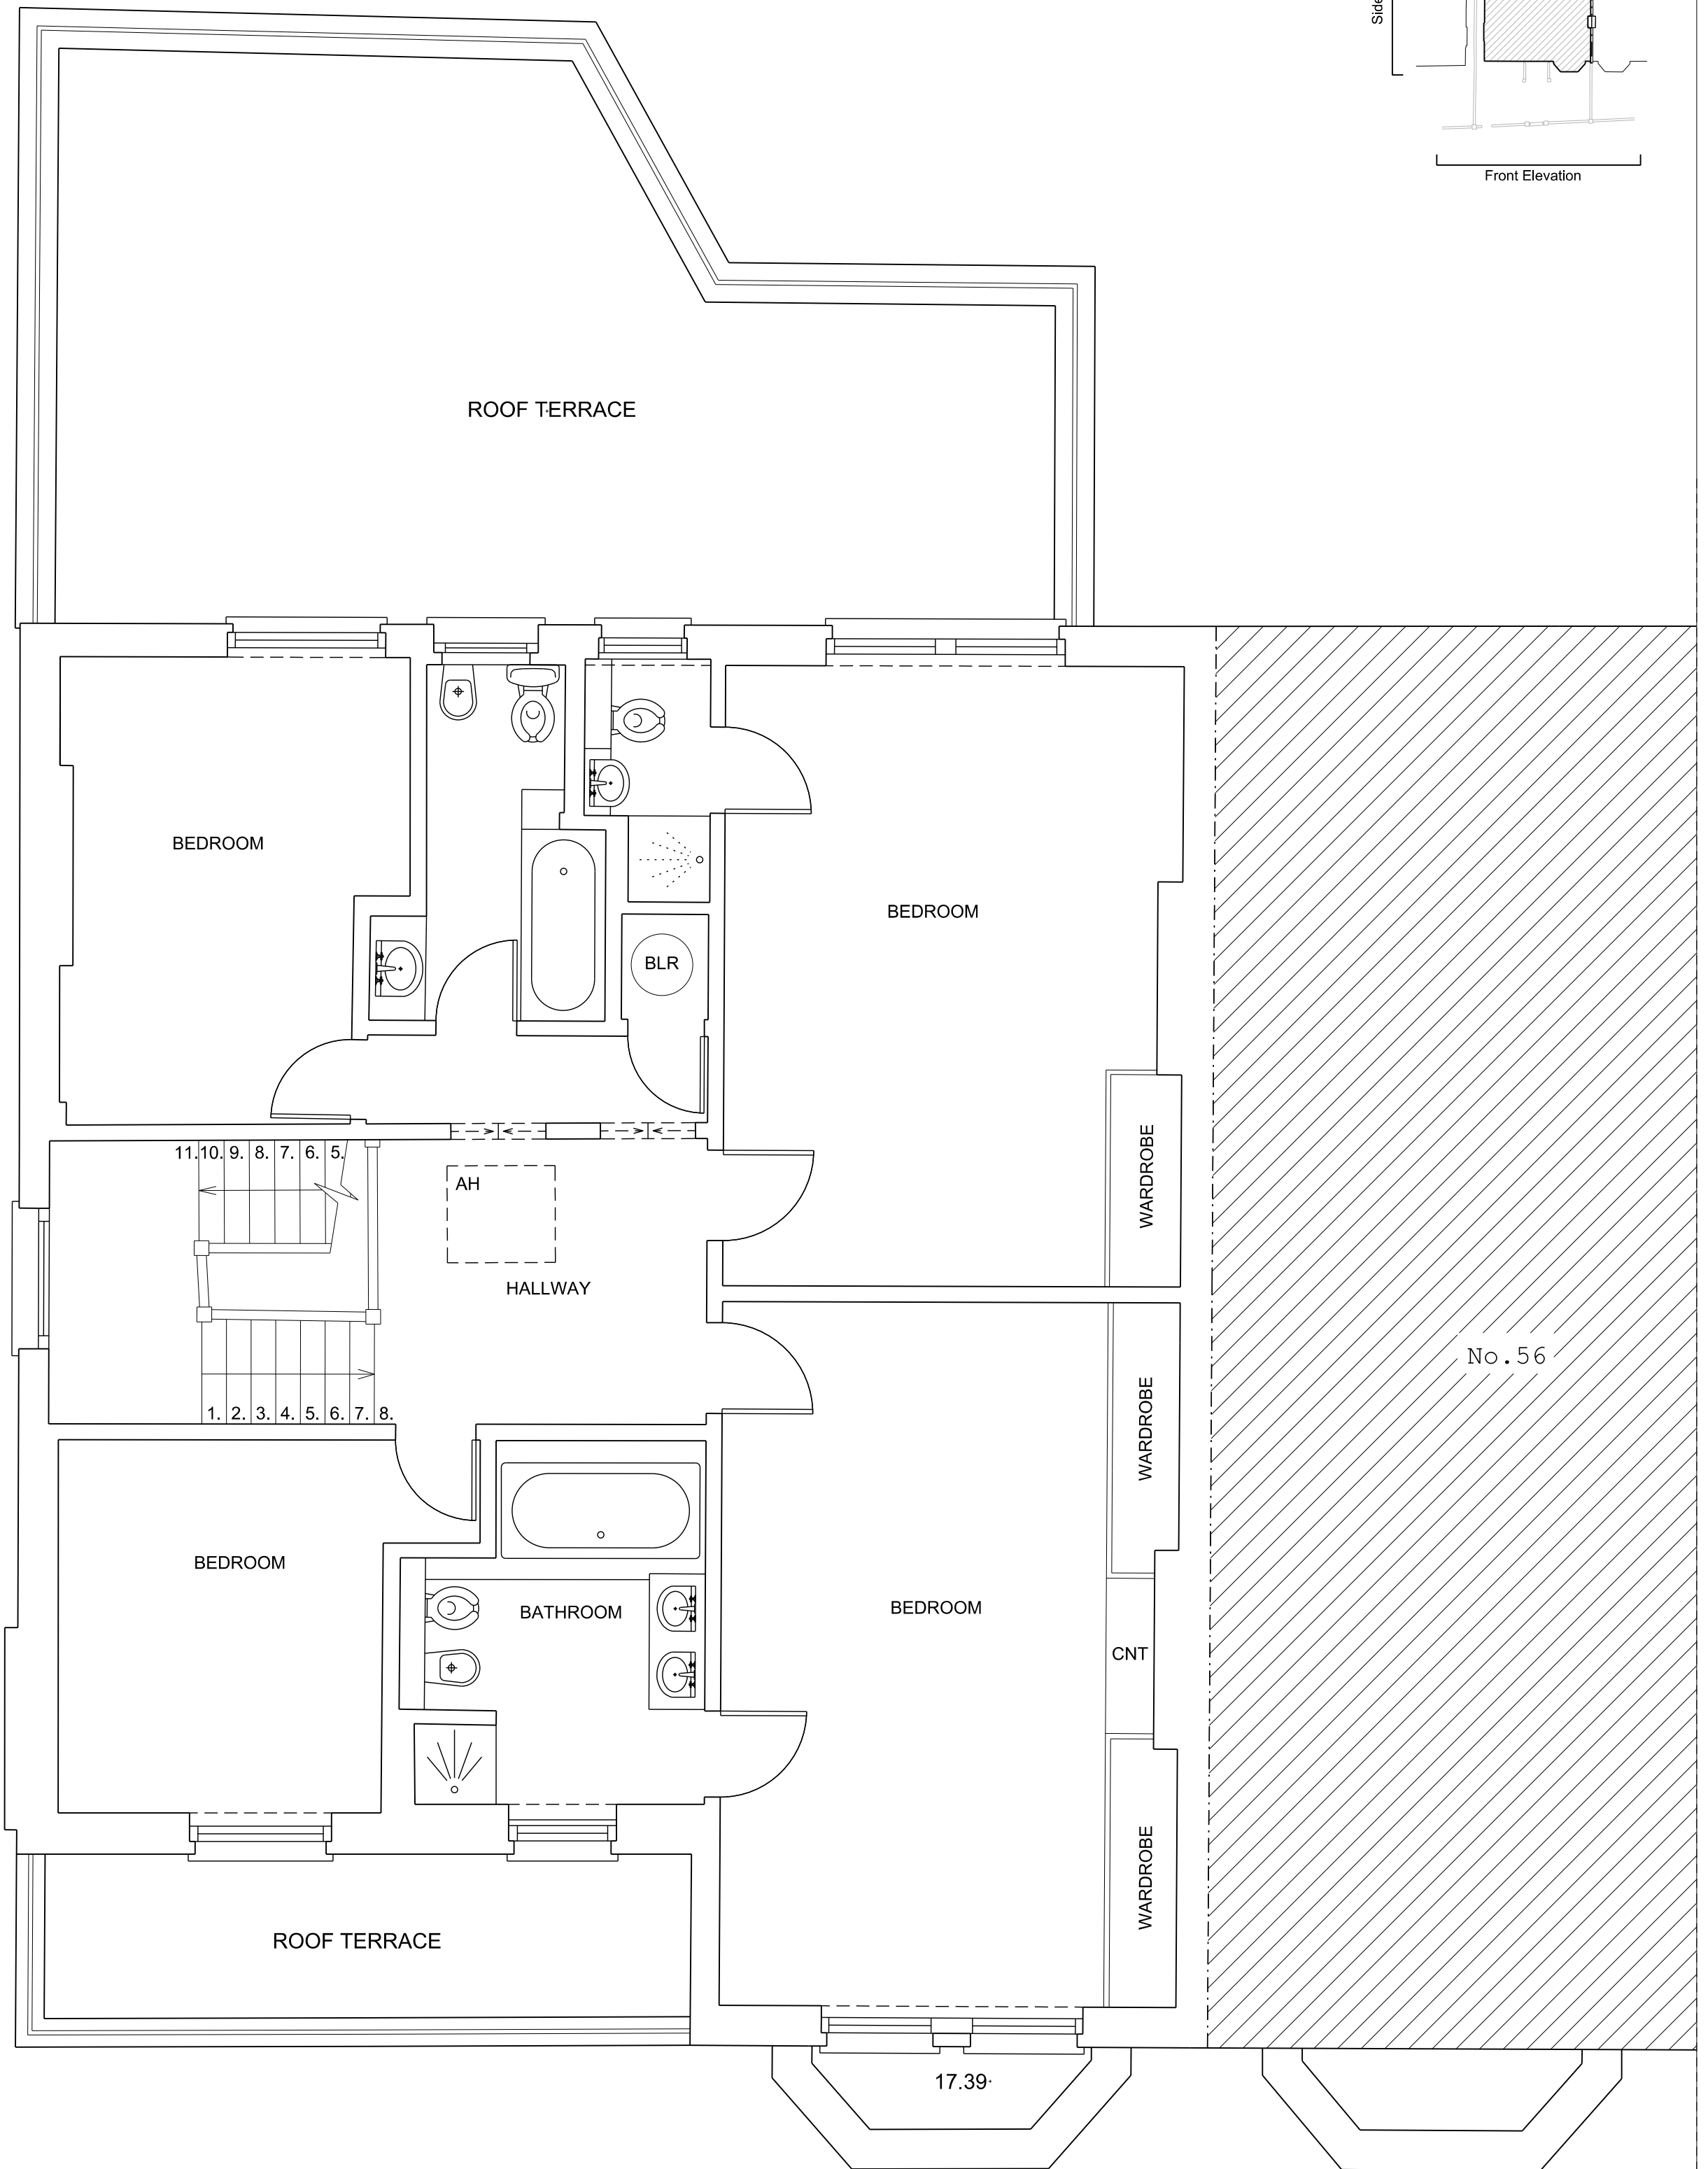


This drawing is for Planning Application only

<b>ungar</b> architects 10 - 12 Perrins Court London, NW3 1QS UK Tel: +44 (0)20 7431 7547	Project	58 Canfield Gardens	
	Subject	Existing Second Floor Plan	
	Scale	1:50	Date 10/10/2014
	Original Size	A3	
Unless indicated below, this drawing is for information only.			
Issue / Revision	Date	Rev.	
Planning Application	28.11.14	-	
Drawing No.	<b>107_EX_SFP</b>		

North point checked against survey

Rear Elevation

 

Side Elevation

Front Elevation

FIRST FLOOR  
ROOF TERRACE

Tiled roof

Stepped lead roof

AH

No. 56

FIRST FLOOR  
ROOF TERRACE

**ungar** architects

10 - 12 Perrins Court  
London, NW3 1QS  
UK

Tel: +44 (0)20 7431 7547

Project 58 Canfield Gardens

Subject Existing Roof Plan

Scale 1:50 Date 10/10/2014


Original Size A3

Unless indicated below, this drawing is for information only.

Issue / Revision Date Rev.

Planning Application 28.11.14 -


Drawing No. 107\_EX\_RP

 

This drawing is for Planning Application only

North point checked against survey

Rear Elevation

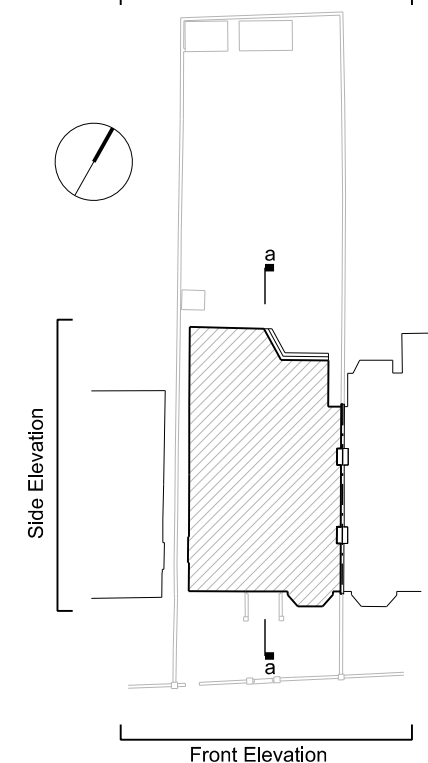

Stepped lead roof

Tiled roof

Existing rooflights

LOFT

BATHROOM

HALLWAY

BATHROOM

BATHROOM

HALLWAY

BEDROOM

BATHROOM

BATHROOM

REAR GARDEN

BEDROOM

STORAGE

HALLWAY

HALLWAY

FRONT GARDEN

CELLAR


<b>ungar</b> architects 10 - 12 Perrins Court London, NW3 1QS UK Tel: +44 (0)20 7431 7547	Project	58 Canfield Gardens	
	Subject	Existing Section A	
Unless indicated below, this drawing is for information only.	Scale	1:50	Date 10/10/2014
	Original Size	A2	
Issue / Revision	Date	Rev.	Drawing No. <b>107_EX_SEC_A</b>
Planning Application	28.11.14	-	



This drawing is for Planning Application only


North point checked against survey

Rear Elevation

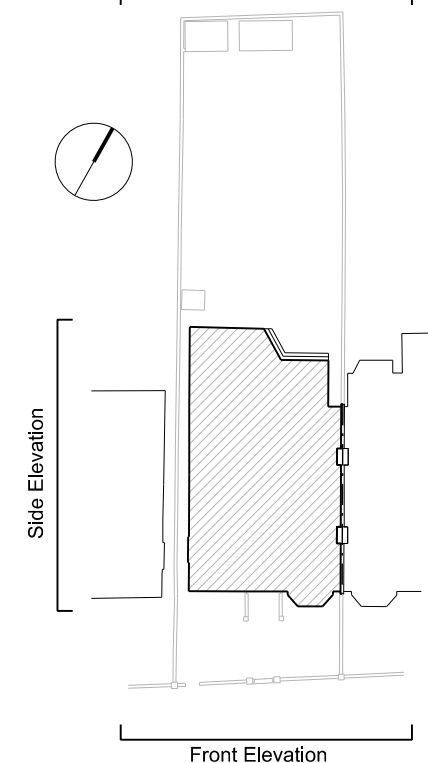


Side Elevation

Front Elevation

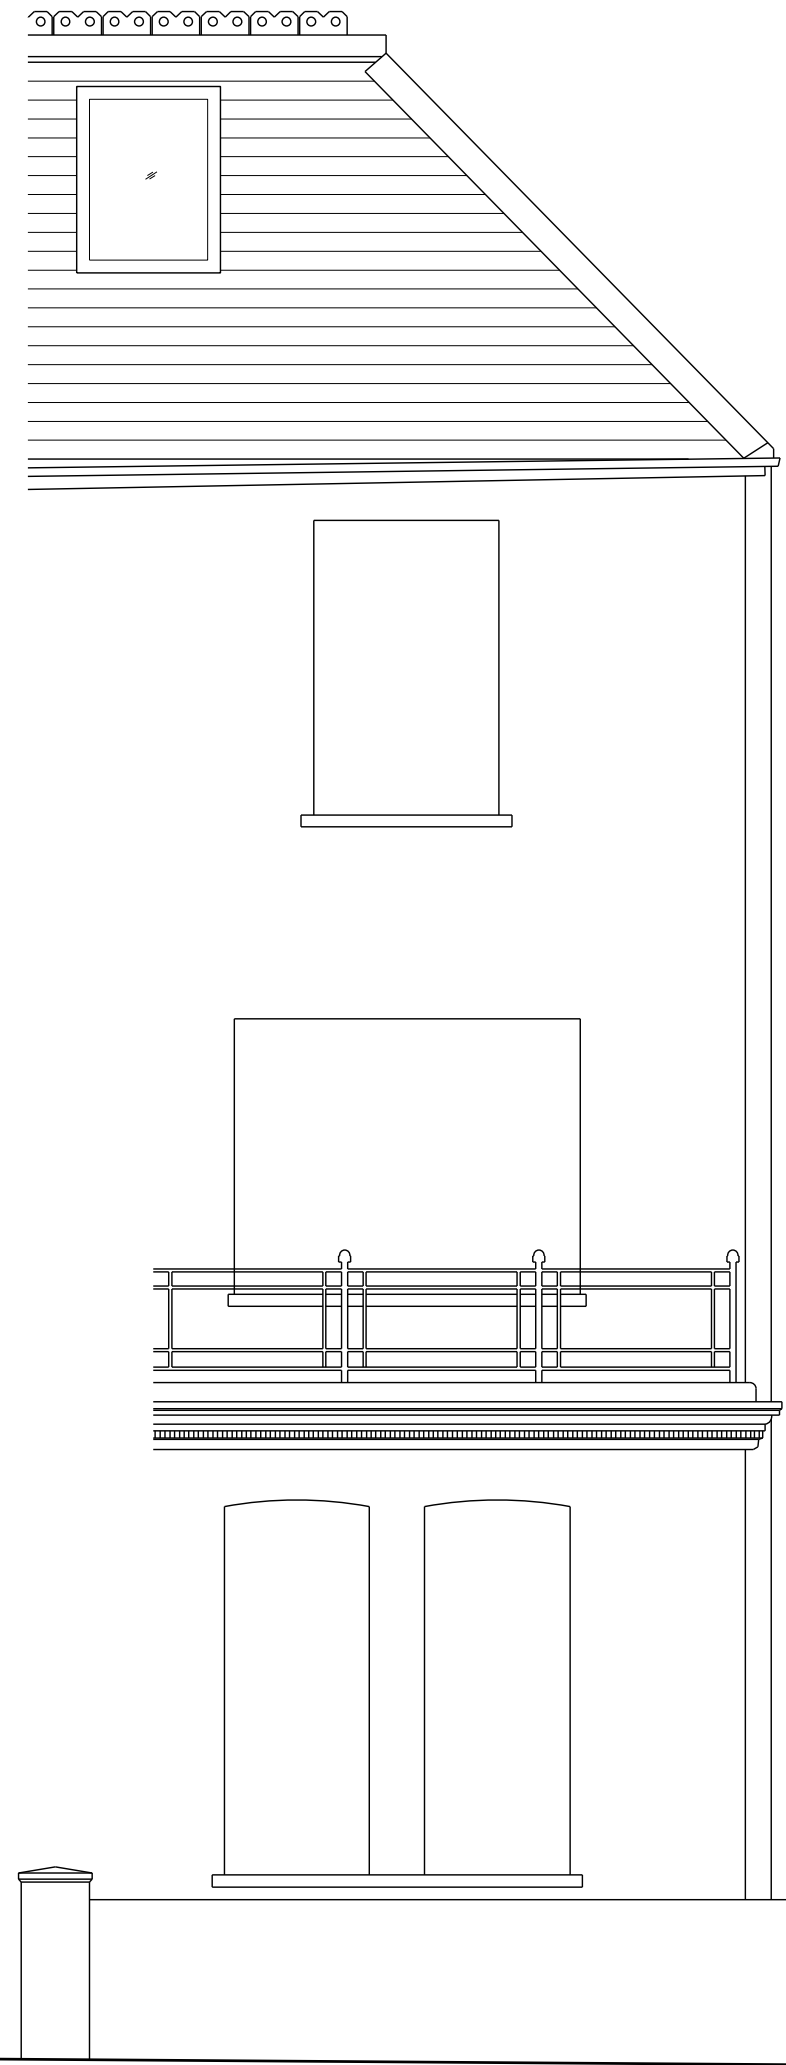


No. 58

<b>ungar</b> architects 10 - 12 Perrins Court London, NW3 1QS UK Tel: +44 (0)20 7431 7547	Project 58 Canfield Gardens	
	Subject Existing Front Elevation	
Scale 1:50		Date 10/10/2014
Original Size A2		
Unless indicated below, this drawing is for information only.		
Issue / Revision	Date	Rev.
Planning Application	28.11.14	-
Drawing No.		<b>107_EX_ELE_F</b>

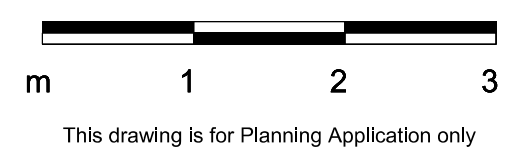

North point checked against survey

Rear Elevation

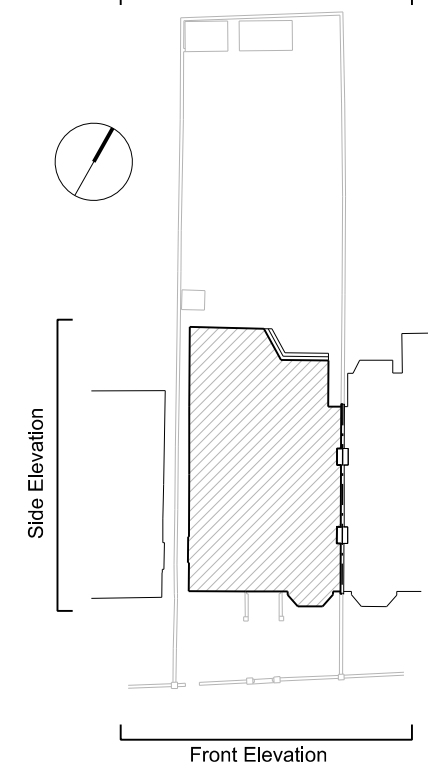



<b>ungar</b> architects 10 - 12 Perrins Court London, NW3 1QS UK Tel: +44 (0)20 7431 7547	Project	58 Canfield Gardens	
	Subject	Existing Side Elevation	
	Scale	1:50	Date 10/10/2014
	Original Size	A2	
Unless indicated below, this drawing is for information only.			
Issue / Revision	Date	Rev.	
Planning Application	28.11.14	-	
Drawing No.			<b>107_EX_ELE_S</b>



This drawing is for Planning Application only

North point checked against survey

Rear Elevation

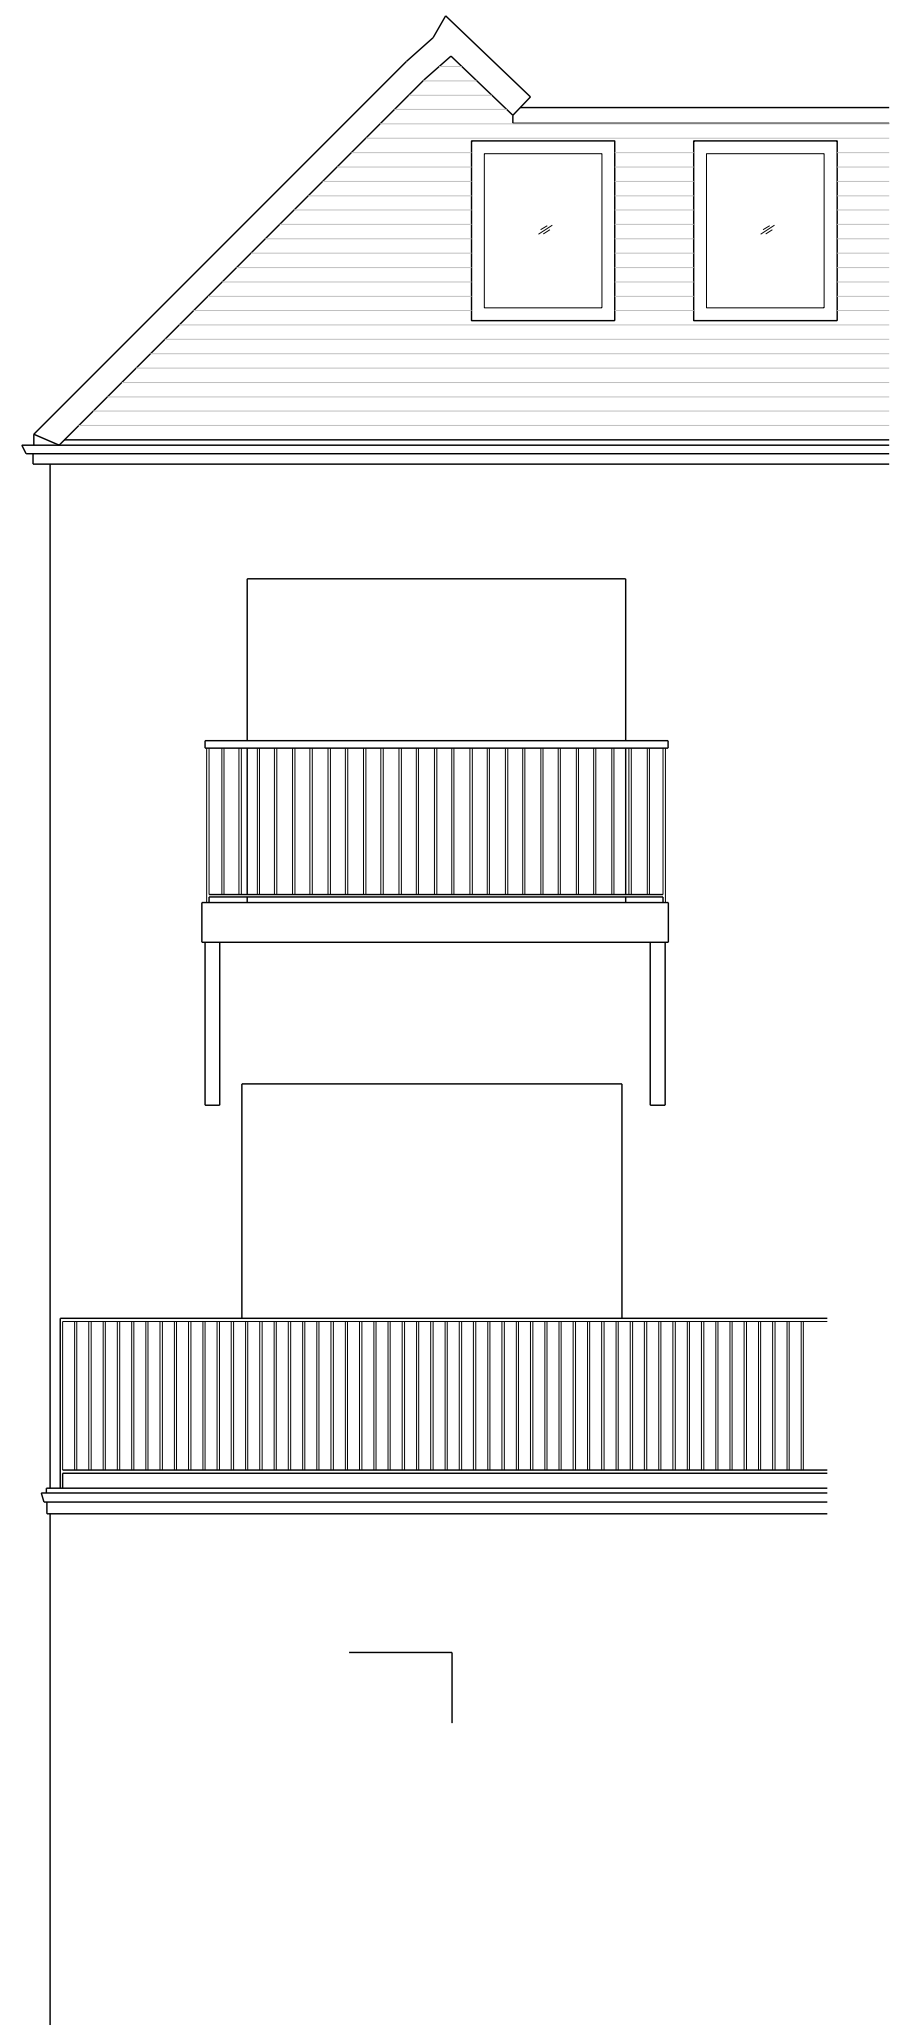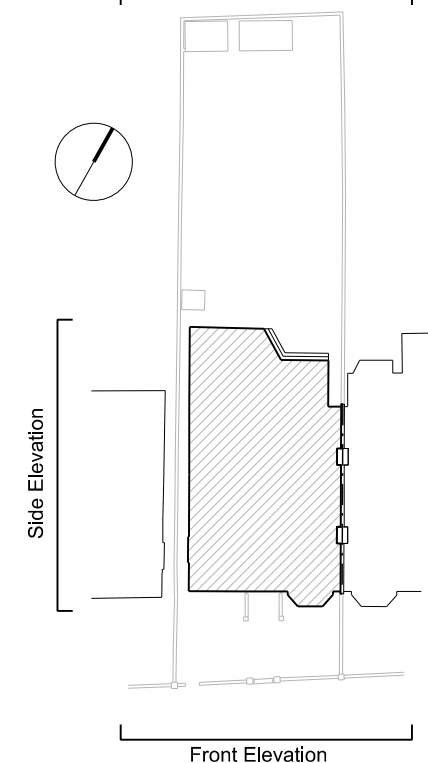

No. 58



This drawing is for Planning Application only

<b>ungar</b> architects 10 - 12 Perrins Court London, NW3 1QS UK Tel: +44 (0)20 7431 7547	Project 58 Canfield Gardens	
	Subject Existing Rear Elevation	
	Scale 1:50	Date 10/10/2014
	Original Size A2	
Unless indicated below, this drawing is for information only.		
Issue / Revision	Date	Rev.
Planning Application	28.11.14	-
Drawing No.		<b>107_EX_ELE_R</b>