


Drawings indicate design intent only.
All dimensions are in millimetres unless otherwise noted.
Do not scale from the drawing, refer to written dimensions only.
All dimensions are to be checked on site, any discrepancies between drawings and site dimensions are to be reported to the Architect.


ALL DIMENSIONS ARE TO BE CONFIRMED ON SITE BY THE CONTRACTOR/INSTALLER

copyright rb.twelve ltd
all rights reserved


Rev.	Issue Type	Date
A		13.10.14
A		26.11.14

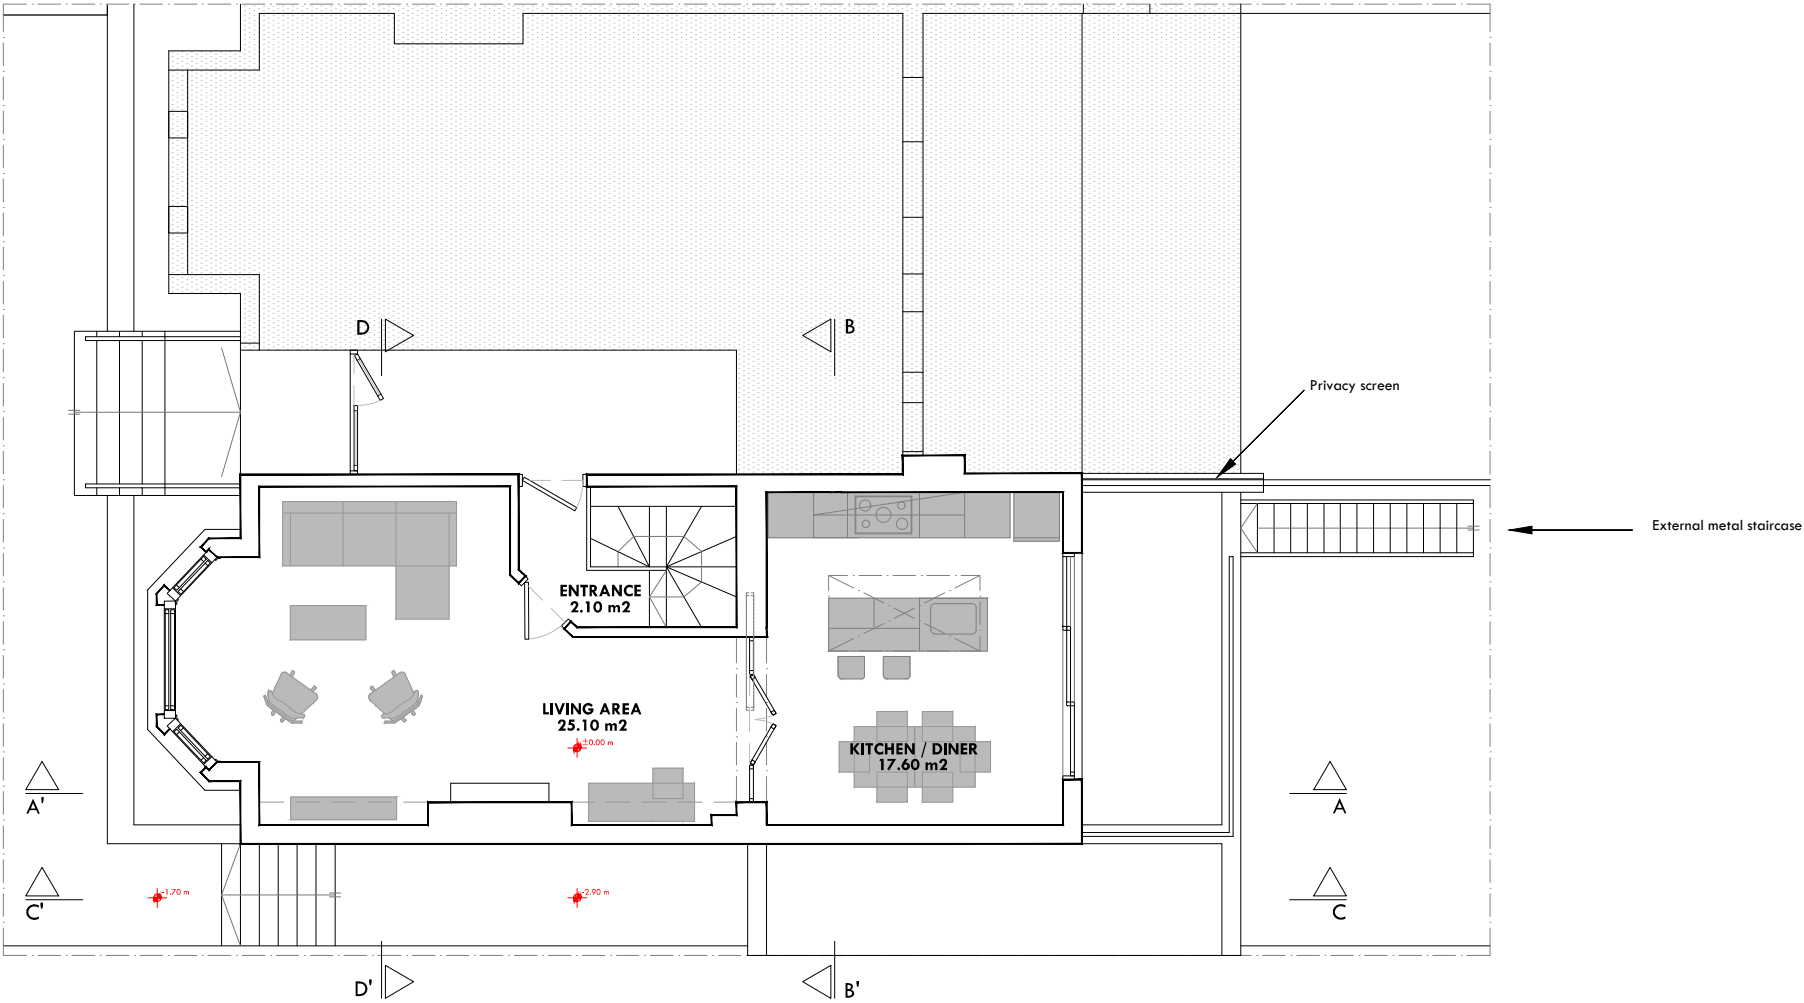

Proposed - Upper Ground Floor Plan
1:100 @A3

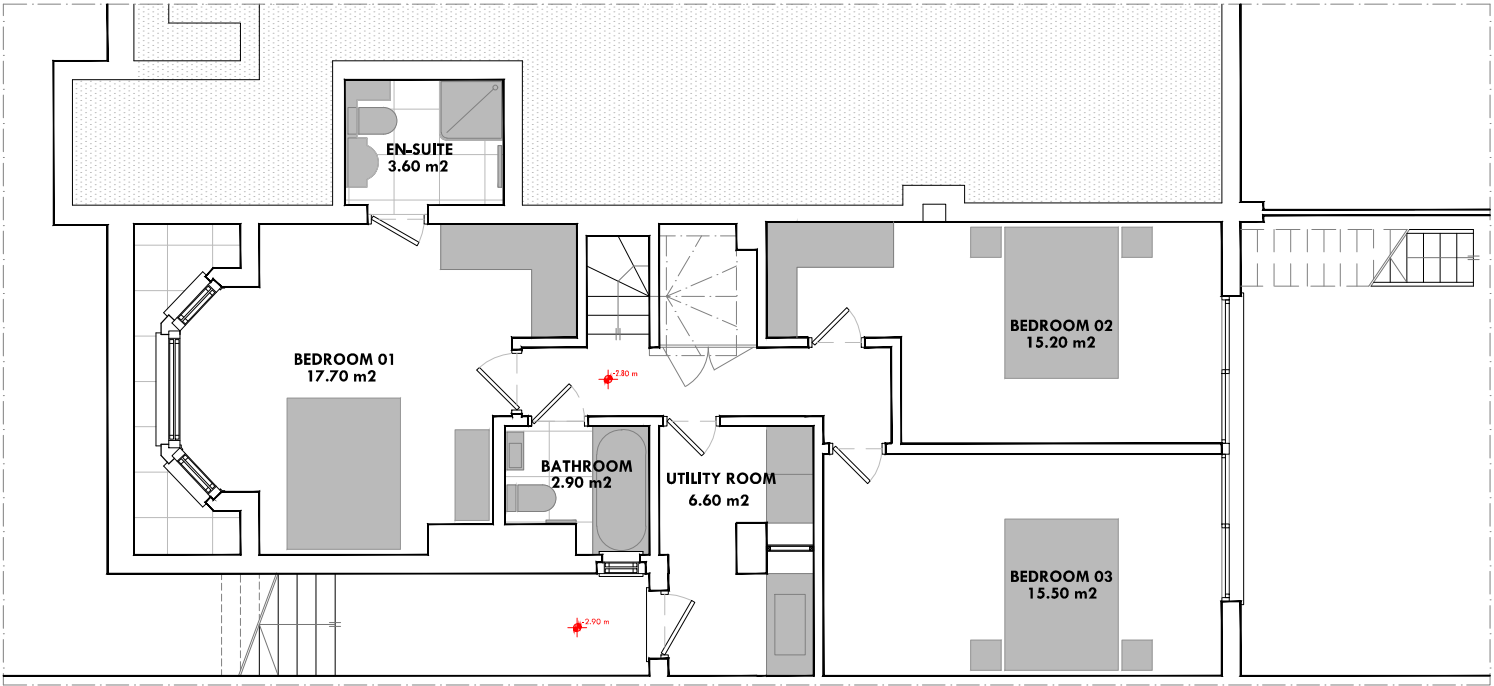

Proposed - Lower Ground Floor Plan
1:100 @A3

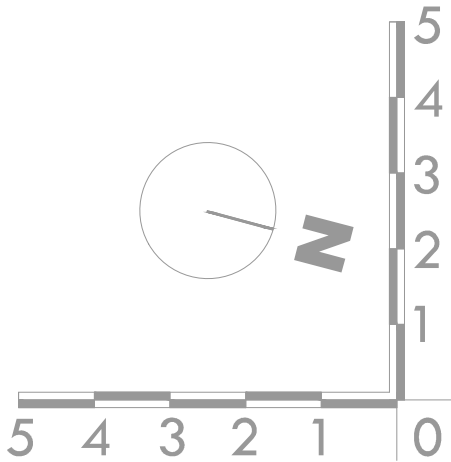

AS PROPOSED

Project Address:
100 Fellows Road
NW3 3JG
London


Drawing Series:
AS PROPOSED

Drawing Title:
UPPER & LOWER GROUND FLOOR

Scale:
1:100 @ A3

1.03A

RB.twelve ltd



architecture interiors project management
add.Ground Floor West.68 South Lambeth Rd.
SW8 1RL - London
tel. 078 8425 8838
email. rafa@rbtwelve.com

Drawings indicate design intent only.
All dimensions are in millimetres unless otherwise noted.
Do not scale from the drawing, refer to written dimensions only.
All dimensions are to be checked on site, any discrepancies between drawings and site dimensions are to be reported to the Architect.


ALL DIMENSIONS ARE TO BE CONFIRMED ON SITE BY THE CONTRACTOR/INSTALLER

copyright rb.twelve ltd
all rights reserved

Rev.	Issue Type	Date
A		13.10.14
A		26.11.14



Proposed Front Elevation
1:100 @A3

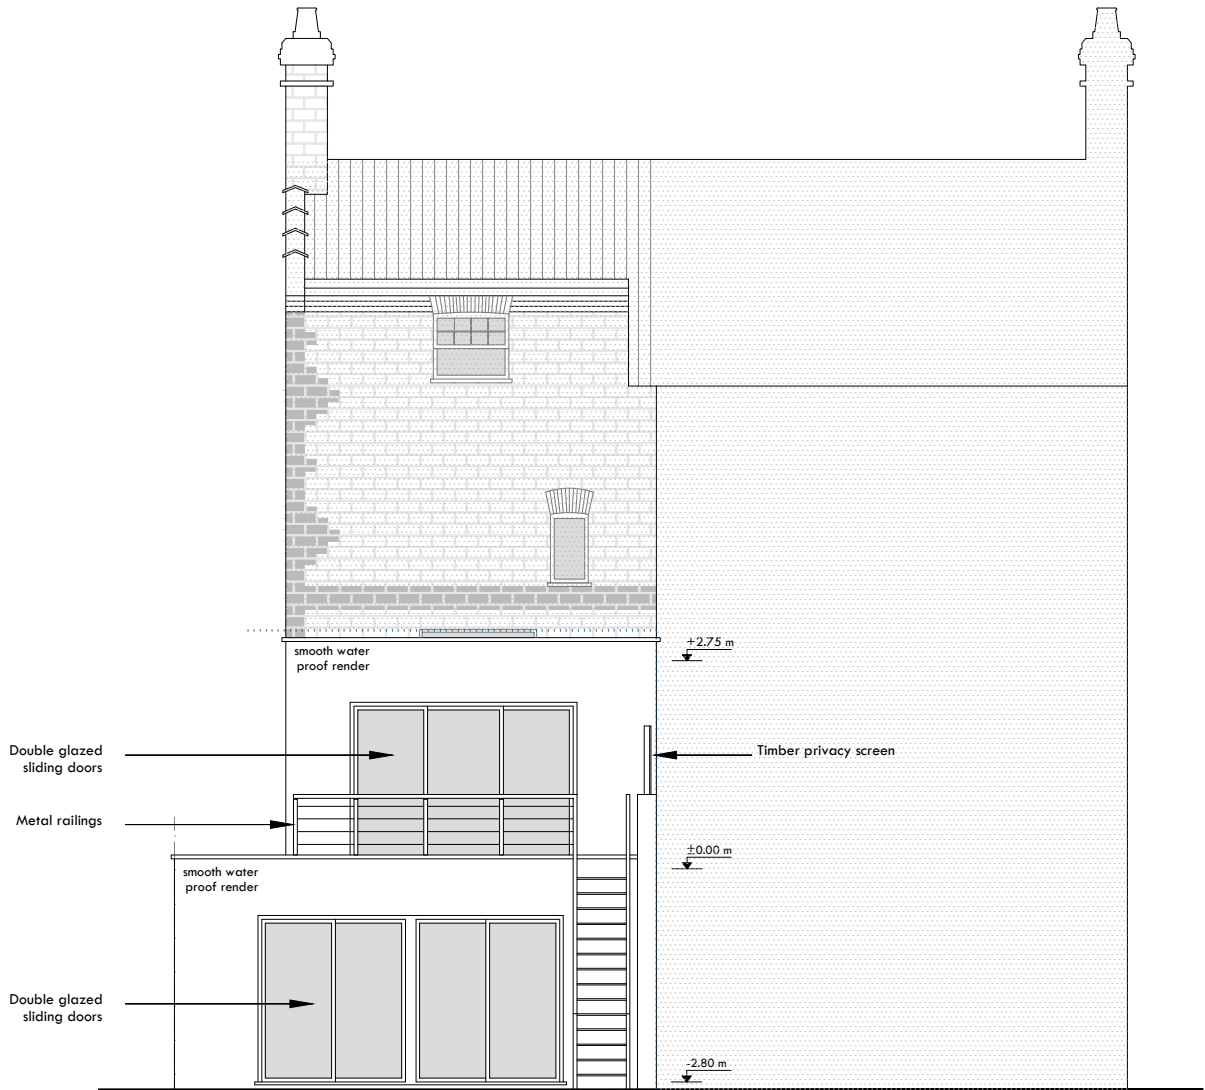

Proposed Rear Elevation
1:100 @A3

AS PROPOSED

Project Address:
100 Fellows Road
NW3 3JG
London


Drawing Series:
AS PROPOSED

Drawing Title:
FRONT & REAR ELEVATIONS

Scale:
1:100 @ A3

1.04A

RB.twelve ltd





architecture interiors project management
add.Ground Floor West.68 South Lambeth Rd.
SW8 1RL - London
tel. 078 8425 8838
email. rafa@rbtwelve.com

Drawings indicate design intent only.
All dimensions are in millimetres unless otherwise noted.
Do not scale from the drawing, refer to written dimensions only.
All dimensions are to be checked on site, any discrepancies between drawings and site dimensions are to be reported to the Architect.

ALL DIMENSIONS ARE TO BE CONFIRMED ON SITE BY THE CONTRACTOR/INSTALLER

copyright rb.twelve ltd
all rights reserved

Rev.	Issue Type	Date
A		13.10.14
A		26.11.14

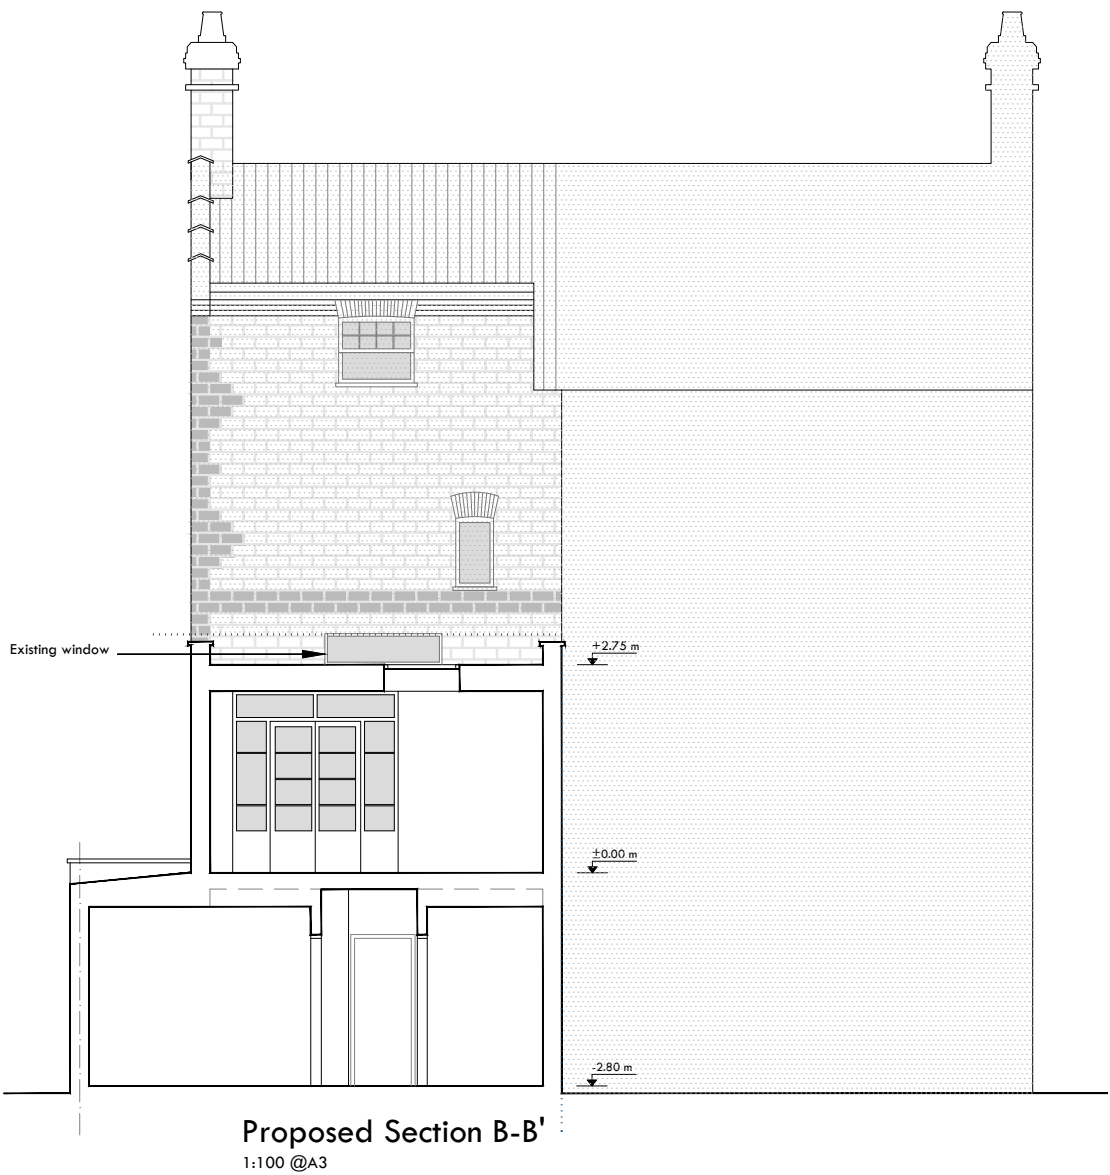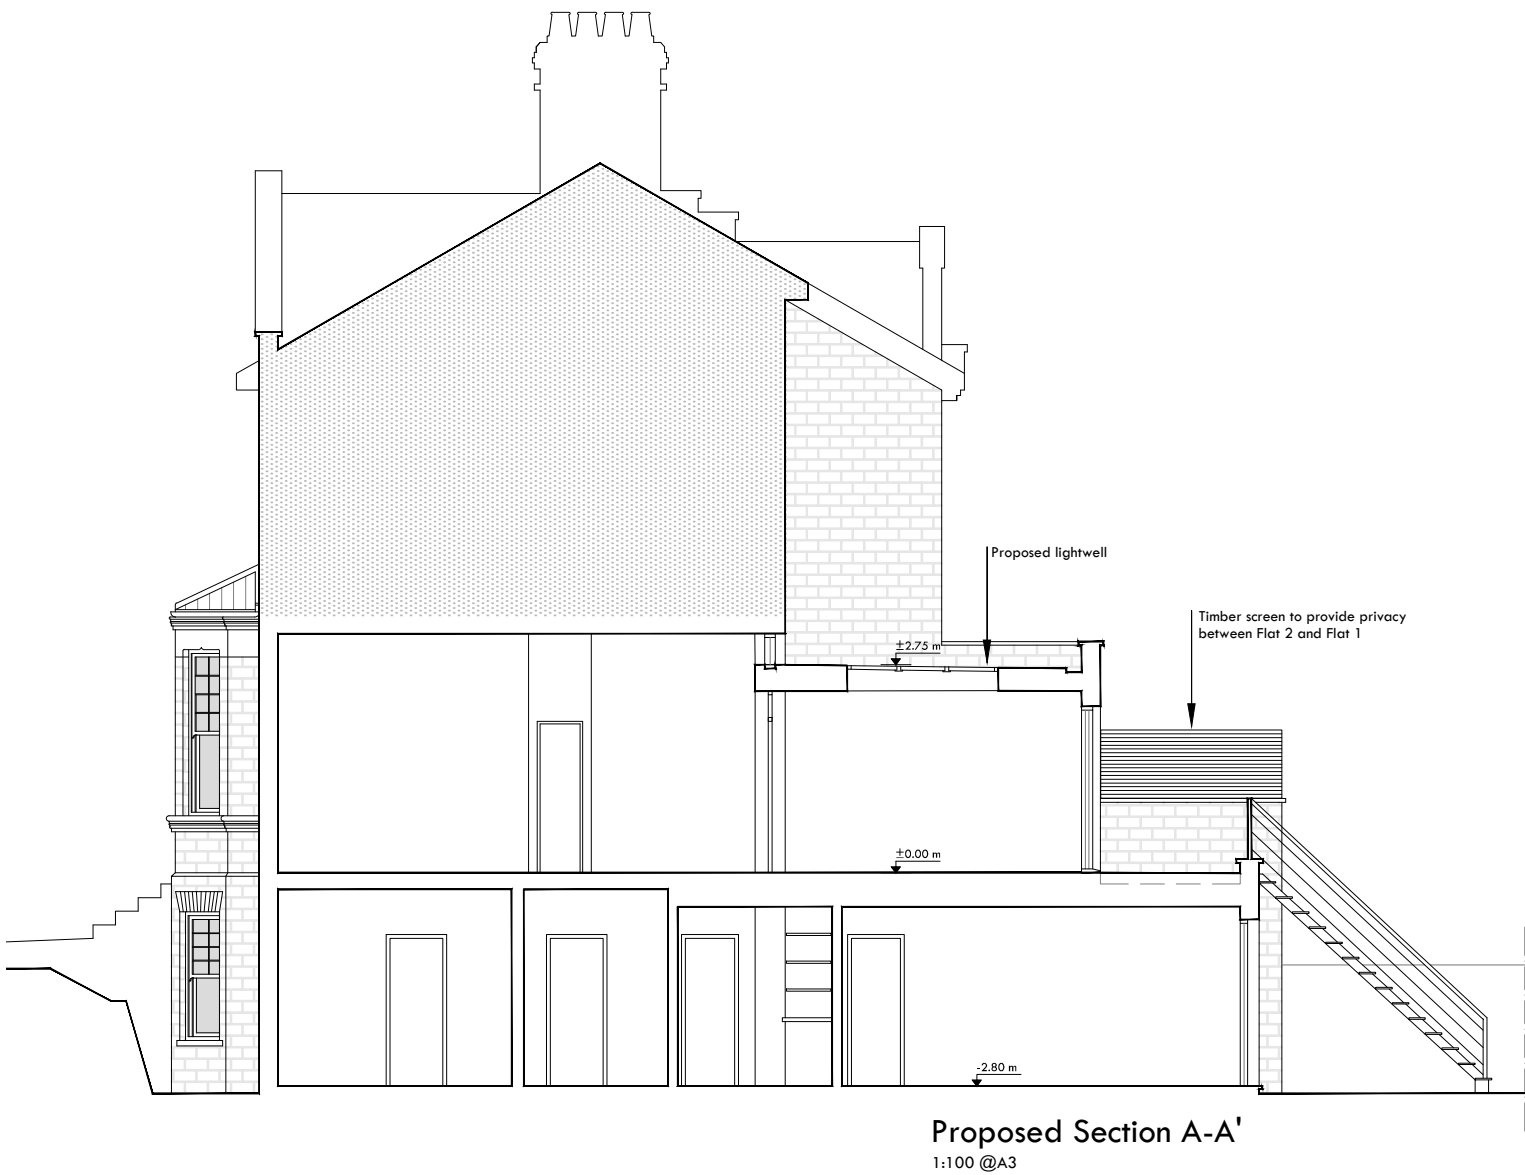

AS PROPOSED

Project Address:
100 Fellows Road
NW3 3JG
London


Drawing Series:
AS PROPOSED

Drawing Title:
SECTION A-A' & B-B'

Scale:
1:100 @ A3

1.05A

RB.twelve ltd





architecture interiors project management
add.Ground Floor West.68 South Lambeth Rd.
SW8 1RL - London
tel. 078 8425 8838
email. rafa@rbtwelve.com

Drawings indicate design intent only.
All dimensions are in millimetres unless otherwise noted.
Do not scale from the drawing, refer to written dimensions only.
All dimensions are to be checked on site, any discrepancies between drawings and site dimensions are to be reported to the Architect.

ALL DIMENSIONS ARE TO BE CONFIRMED ON SITE BY THE CONTRACTOR/INSTALLER

copyright rb.twelve ltd
all rights reserved

Rev.	Issue Type	Date
A		13.10.14
A		26.11.14

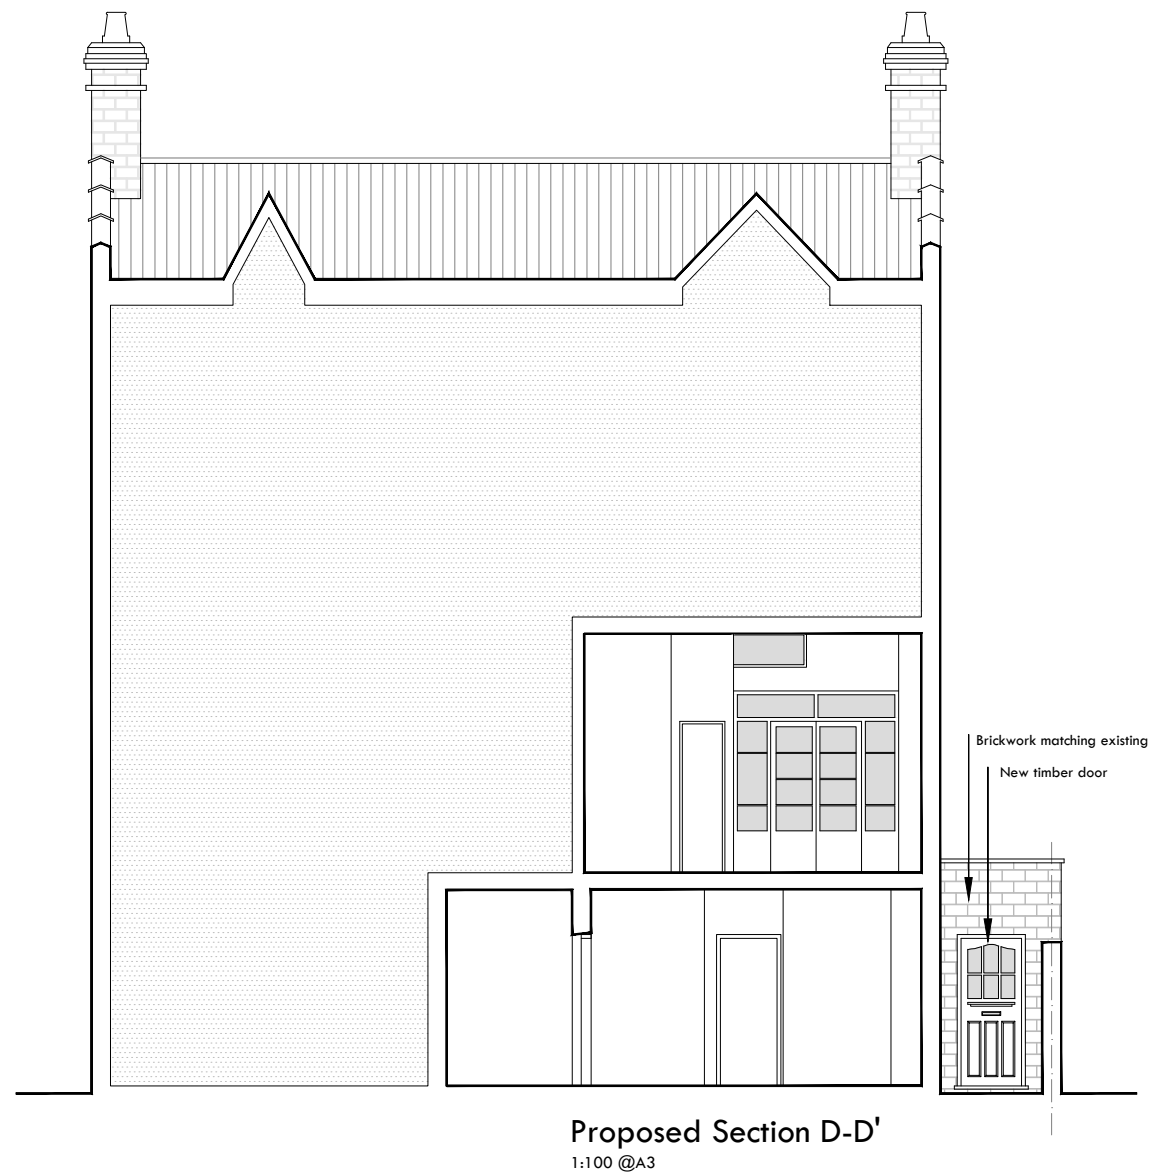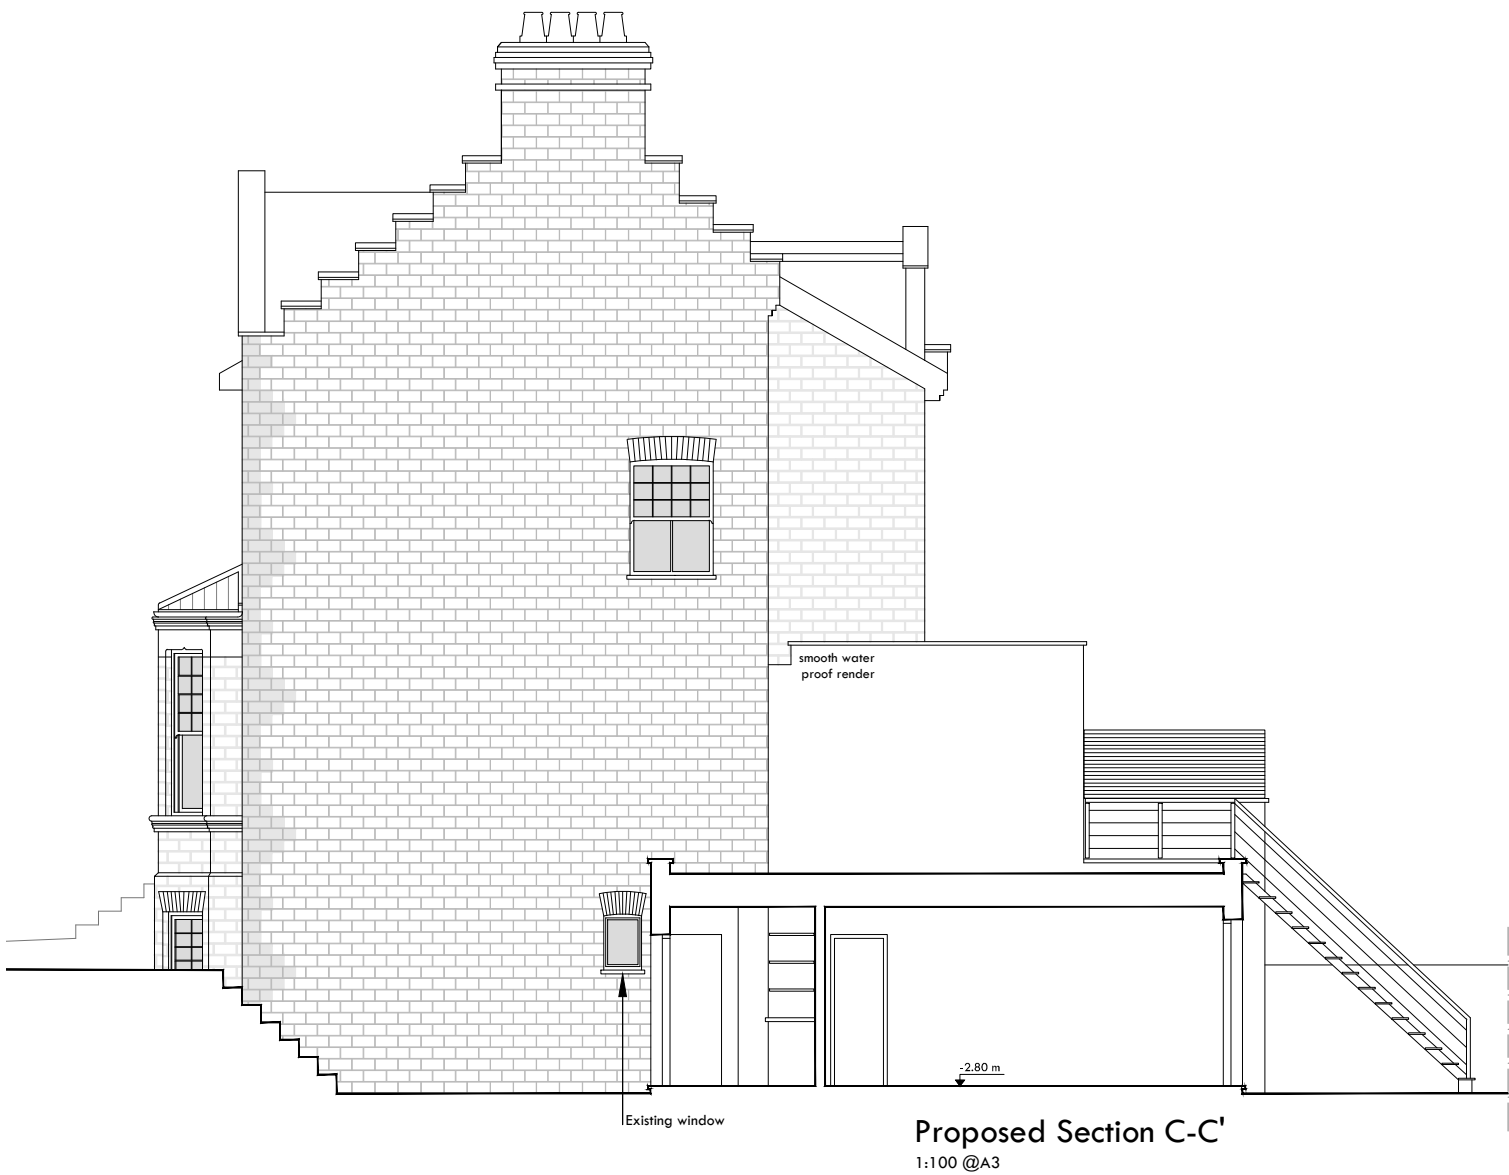

Project Address:
100 Fellows Road
NW3 3JG
London


Drawing Series:
AS PROPOSED

Drawing Title:
SECTION C-C' & D-D'

Scale:
1:100 @ A3

1.06A

RB.twelve ltd



architecture interiors project management
add.Ground Floor West.68 South Lambeth Rd.
SW8 1RL - London
tel. 078 8425 8838
email. rafa@rbtwelve.com


AS PROPOSED

Drawings indicate design intent only.
All dimensions are in millimetres unless otherwise noted.
Do not scale from the drawing, refer to written dimensions only.
All dimensions are to be checked on site, any discrepancies between drawings and site dimensions are to be reported to the Architect.


ALL DIMENSIONS ARE TO BE CONFIRMED ON SITE BY THE CONTRACTOR/INSTALLER

copyright rb.twelve ltd
all rights reserved

Rev.	Issue Type	Date
A		13.10.14
A		05.11.14
A		26.11.14

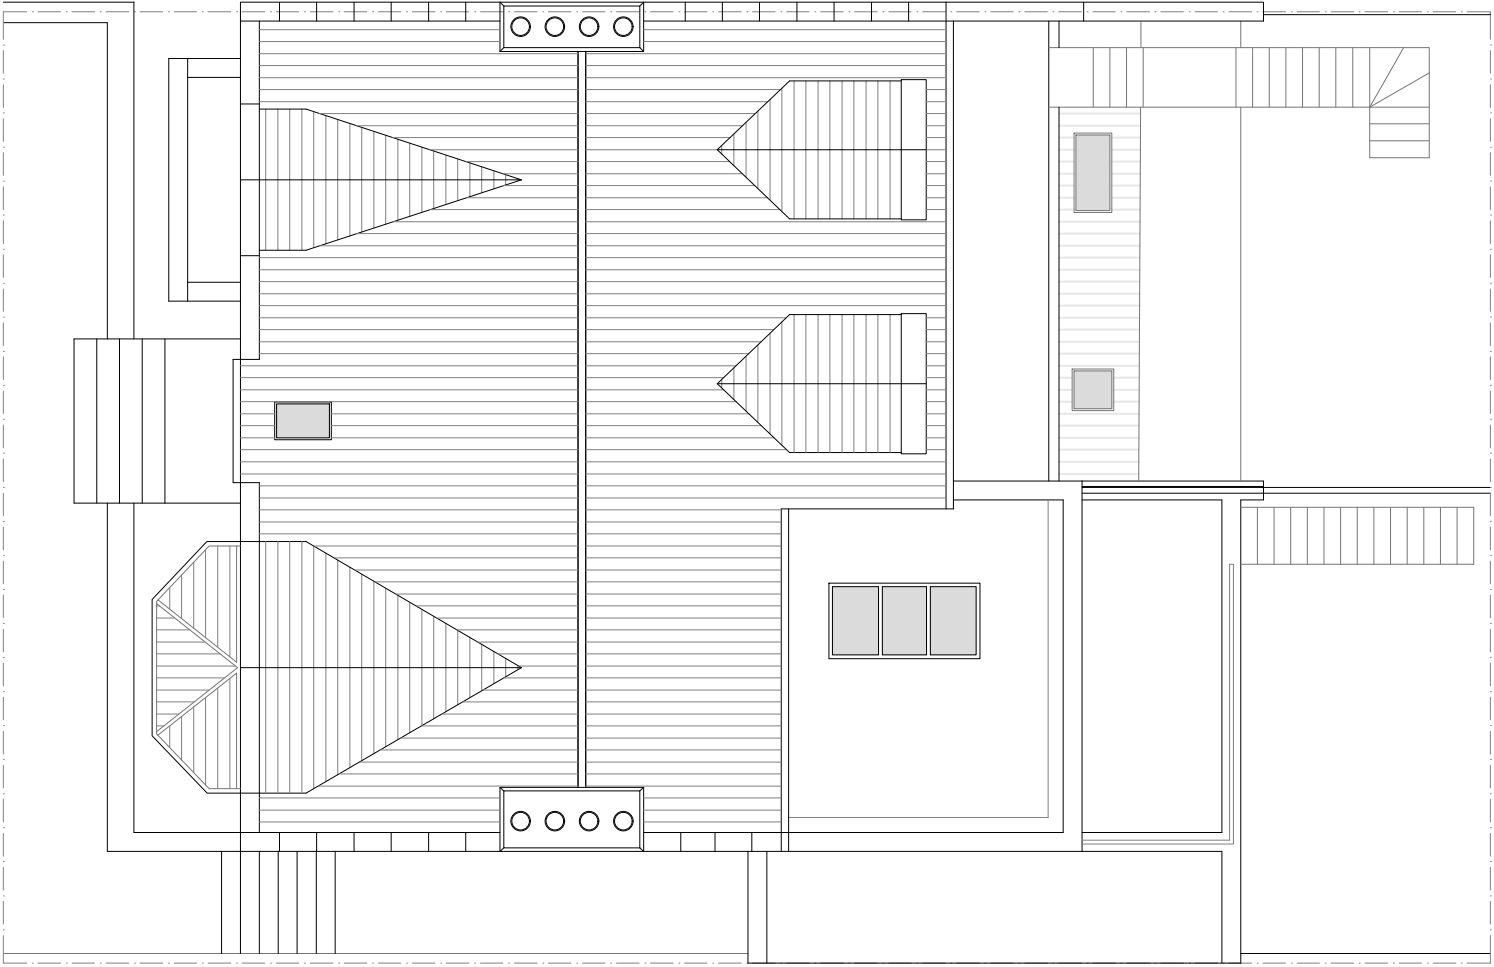

Proposed - Roof Plan
1:100 @A3

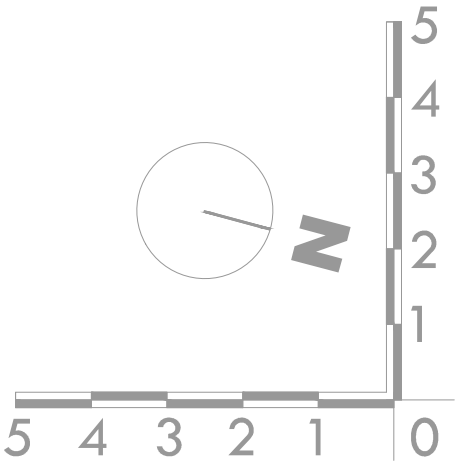

AS PROPOSED

Project Address:
100 Fellows Road
NW3 3JG
London


Drawing Series:
AS PROPOSED

Drawing Title:
ROOF PLAN

Scale:
1:100 @ A3

1.07 A

RB.twelve ltd



architecture interiors project management
add.Ground Floor West.68 South Lambeth Rd.
SW8 1RL - London
tel. 078 8425 8838
email. rafa@rbtwelve.com