


Proposed works notes.
To be read in conjunction with drawing RL001 1200

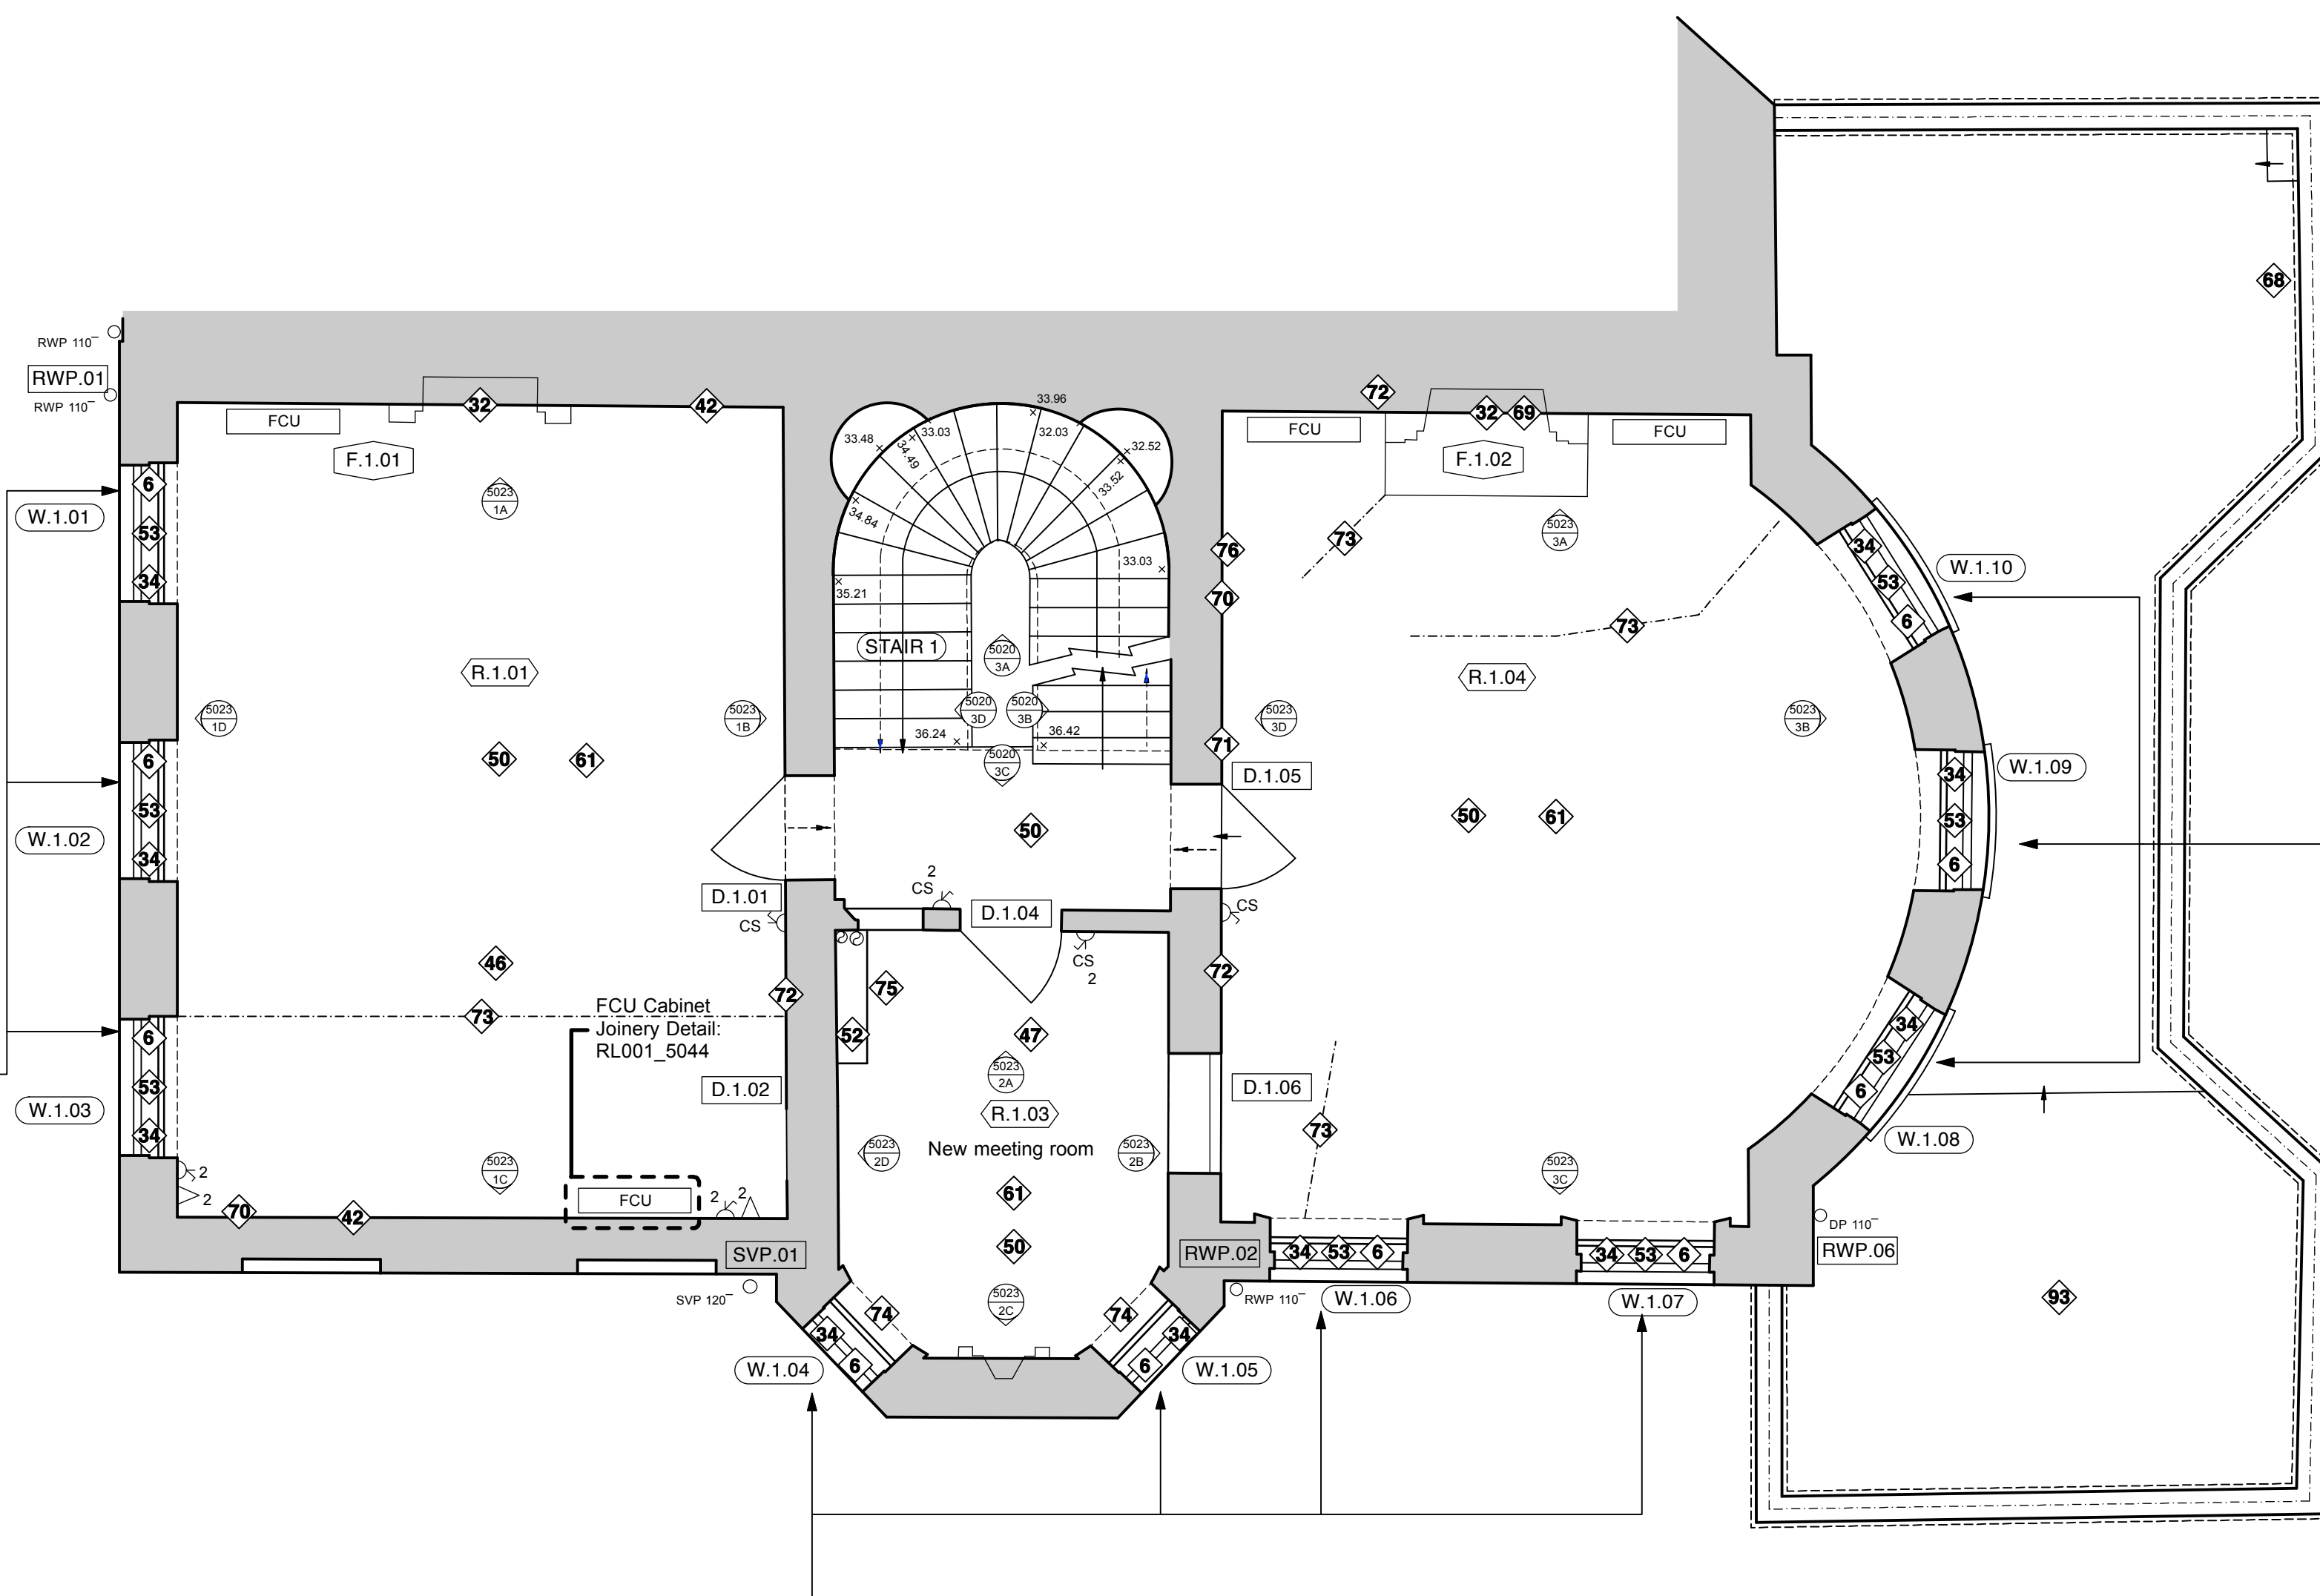

New anti-glare and blackout blinds to windows. All mechanisms and runner to be concealed.
Anti - Glare Ref: Armour Ladysmith
Blackout Ref: Armour Marston

New anti-glare and blackout blinds to windows. All mechanisms and runner to be concealed.
Anti - Glare Ref: Armour Ladysmith
Blackout Ref: Armour Marston

New anti-glare and blackout blinds to windows. All mechanisms and runner to be concealed.
Anti - Glare Ref: Armour Ladysmith
Blackout Ref: Armour Marston

LEGEND

AH

Arch Height

ASH

Arch Spring Height

BH

Beam Height

BL

Beam Level

CAH

Ceiling Arch Height

CH

Ceiling Height

CL

Ceiling Level

CPD

Cupboard

CSH

Ceiling Spring Height

DH

Door Height

DOH

Door Opening Height

DP

Downpipe

ESG

Electrical Switch Gear

F-H

Floor - Head Height

F-S

Floor - Sill Height

FBH

False Beam Height

FCH

False Ceiling Height

FL

Floor Level

G

Gully

GL

Ground Level

H

High

HB

Hand Basin

HL

Head Level

HWT

Hot Water Tank

IC

Inspection Cover

RAD

Radiator

RL

Roof Level

RWP

Rainwater Pipe

S-AH

Sill - Arch Height

S-H

Sill - Head Height

S-SH

Sill - Spring Height

SL

Sill Level

SVP

Soil Vent Pipe

VP

Vent Pipe

WAD

Window Above Door

WAW

Window Above Window

WC

Work Closet

WS

Work Surface

—

Floor Level Steps Up

Ceiling Level Slopes Up

NOTES :

The accuracy of this survey drawing is dependent upon the scale at which it is produced. Users should not re-scale this drawing without consent.


All level values refer to the following OSBM:-

South East Face, No. 11 Bedford Square; Value 27.73m

BUILDING KEY

<

Revision	Date	Initial	Amendment	Notes
A	12 09 14	A.J.L.	First Issue	
B	29 09 14	A.J.L.	Notations amended	No dimensions are to be scaled from this drawing. The contractor / manufacturer is responsible for checking all dimensions and querying any discrepancies.
C	10 10 14	A.J.L.	General update. Proposed walls amended.	
D	28 11 14	A.J.L.	Planning issue	This drawing is the property of Bisset Adams Ltd.
				Copyright is reserved by Bisset Adams Ltd. and the drawing is issued on condition that it is not copied, reproduced, retained or disclosed to any unauthorised person, either wholly or in part, without written consent.



ROYAL HOLLOWAY UNIVERSITY OF LONDON

11 BEDFORD SQUARE-1-1203

Royal Holloway, University of London
11 BEDFORD SQUARE-1-1203
Proposed First Floor Plans

Scale	1:50	Status	Planning
Date	10 09 14	Drawn	A.J.L. Checked ---
Drawing	RL001 11 BEDFORD SQUARE-1-1203-D		

+44(0)20 7250 6440
www.bissetadams.co.uk
info@bissetadams.co.uk
 71 Central Street, London EC1V 8BU

BISSET
ADAMS