


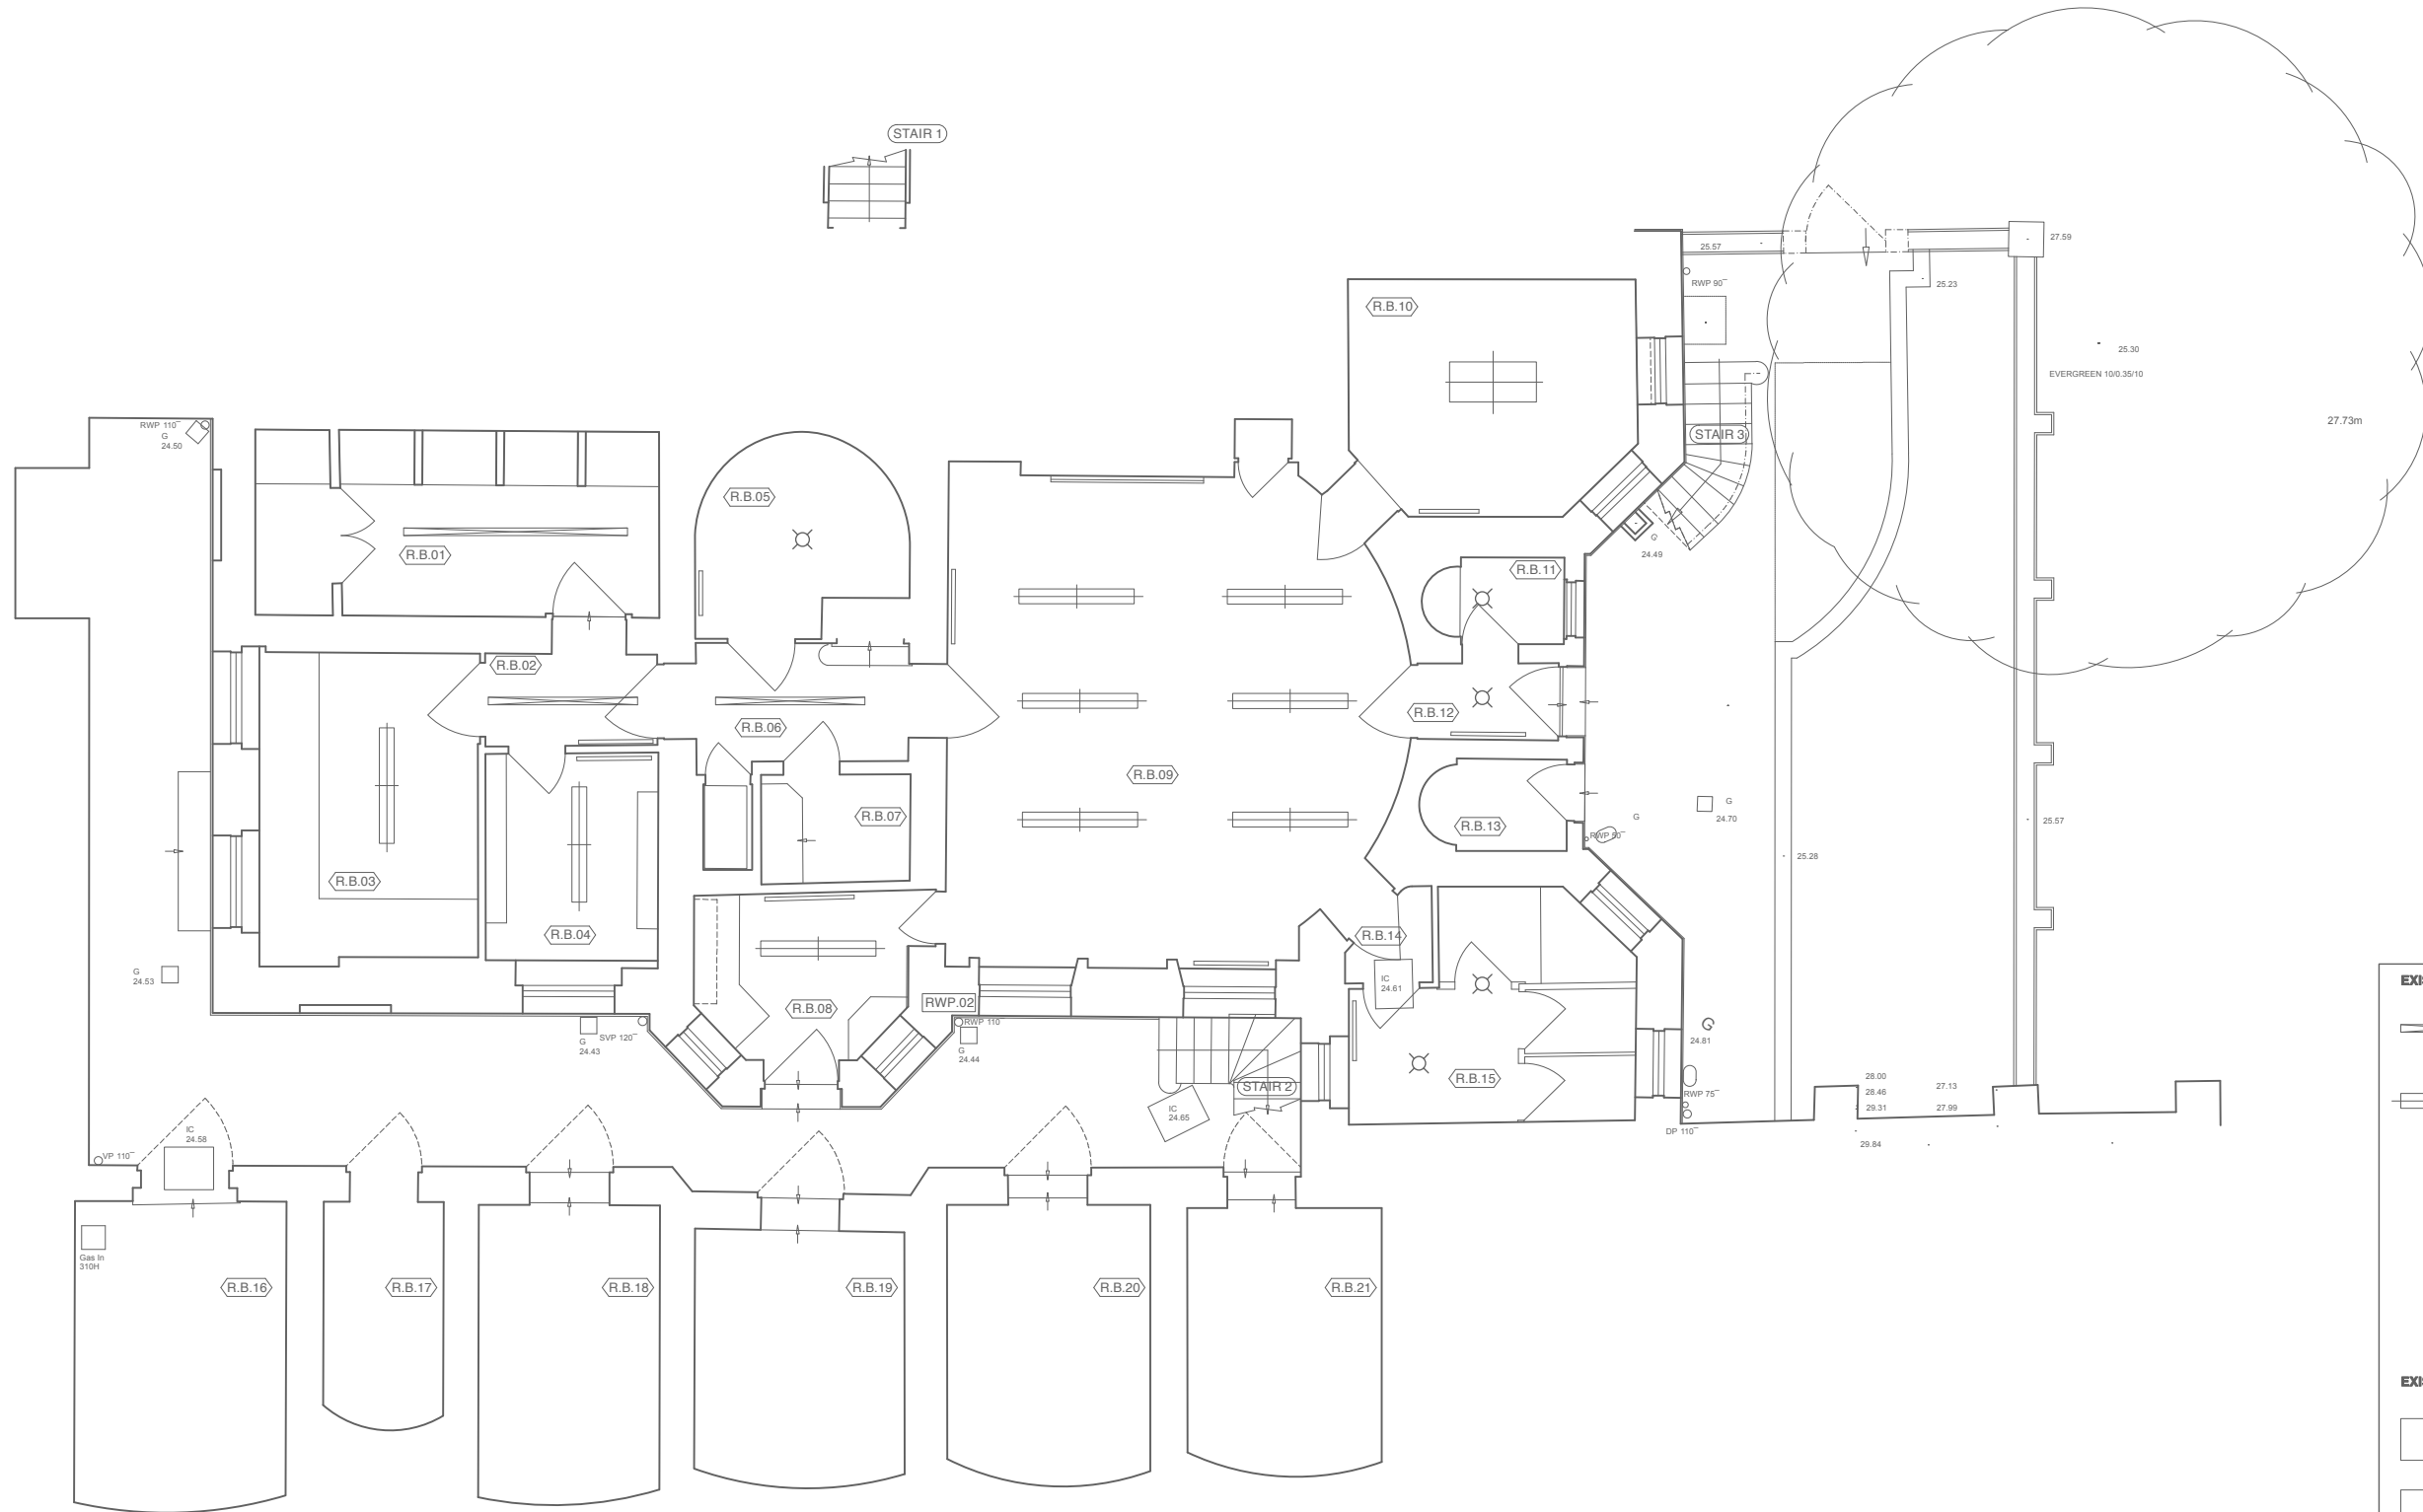






 


N.B: All ceiling finishes are existing plaster unless otherwise shown



EXISTING LIGHTING KEY

-  Linear suspended fitting
-  Linear surface mounted fitting
-  Circular surface mounted fitting (including single bulb bulb fittings)
-  Pendant fitting
-  Wall mounted fitting

EXISTING CEILING FINISHES

-  (No Hatch) - Existing plaster ceiling
-  Painted brick ceiling
-  Ceiling tiles
-  Historic Coving / Friezes (Indicative)
-  Later Coving / Friezes (Indicative)


Revision	Date	Initial	Amendment
A	28.11.14	AJL	Planning Issue

Notes

No dimensions are to be scaled from this drawing. The contractor / manufacturer is responsible for checking all dimensions and querying any discrepancies.

This drawing is the property of Bisset Adams Ltd.

Copyright is reserved by Bisset Adams Ltd. and the drawing is issued on condition that it is not copied, reproduced, retained or disclosed to any unauthorised person, either wholly or in part, without written consent.

	Royal Holloway, University of London 11 BEDFORD SQUARE-98-1301 Existing Basement Reflected Ceiling Plan						
	Scale	1:50		Status	Planning		
	Date	10.11.14		Drawn	AJL	Checked	---
	Drawing	RL001 11 BEDFORD SQUARE-98-1301-A					

+44(0)20 7550 0440
 www.bissetadams.co.uk
 info@bissetadams.co.uk
 71 Central Street, London EC1V 8BB