

NB. For information on doors please refer to door schedule 7010


KEY:

D.?.??


Existing Door to be upgraded to Fire Door

D.?.??


New Fire Door

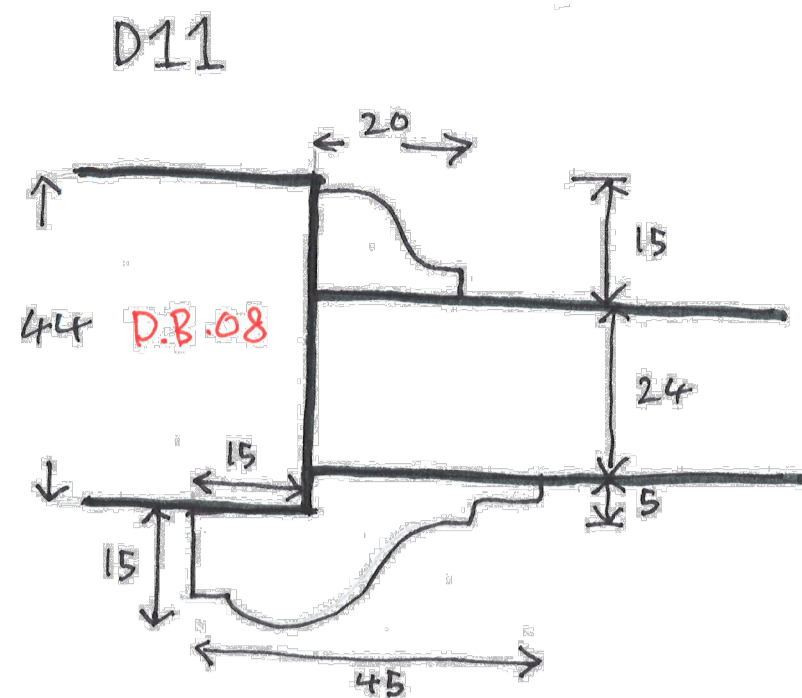


D11 1:1 Approximate Section Through Door Panel

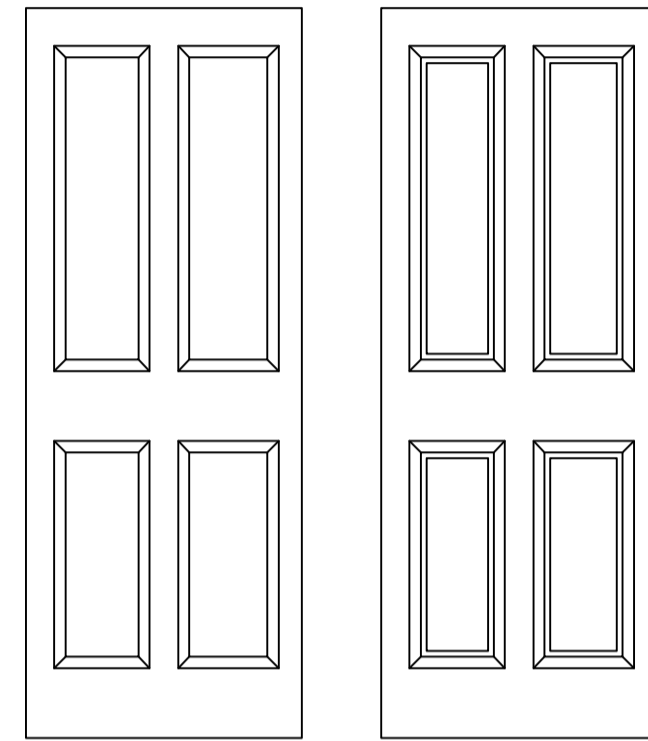


Door type: D11
Description: 4 Panel Door. Ornate detail to one elevation
Locations: D.B.08

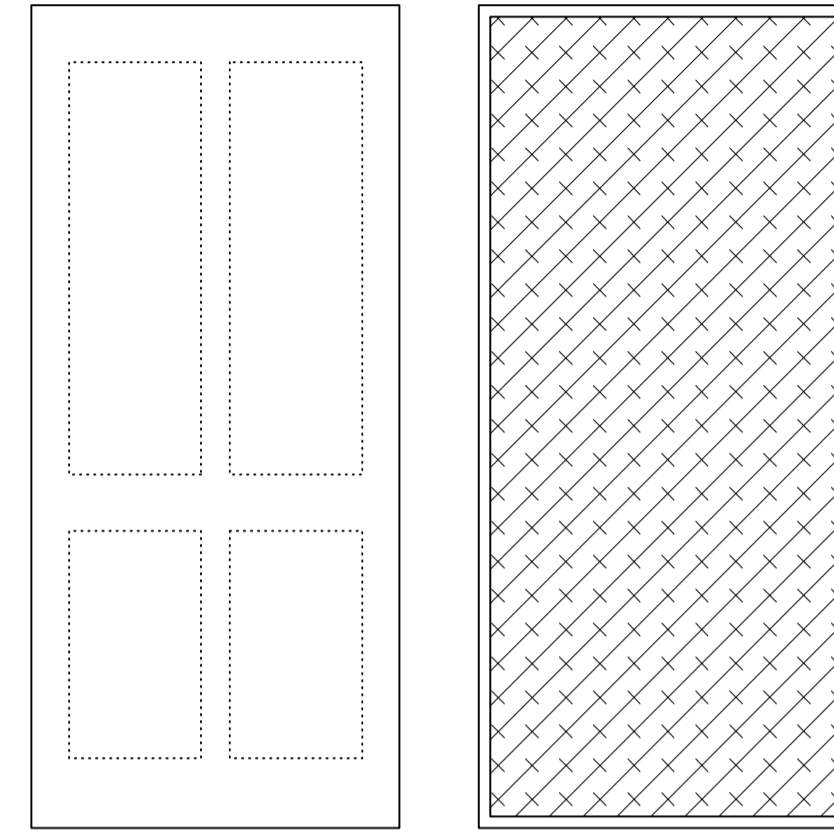


Door type: D12
Description: 4 Panel Door. Metal sheet to one elevation
Locations: D.B.25

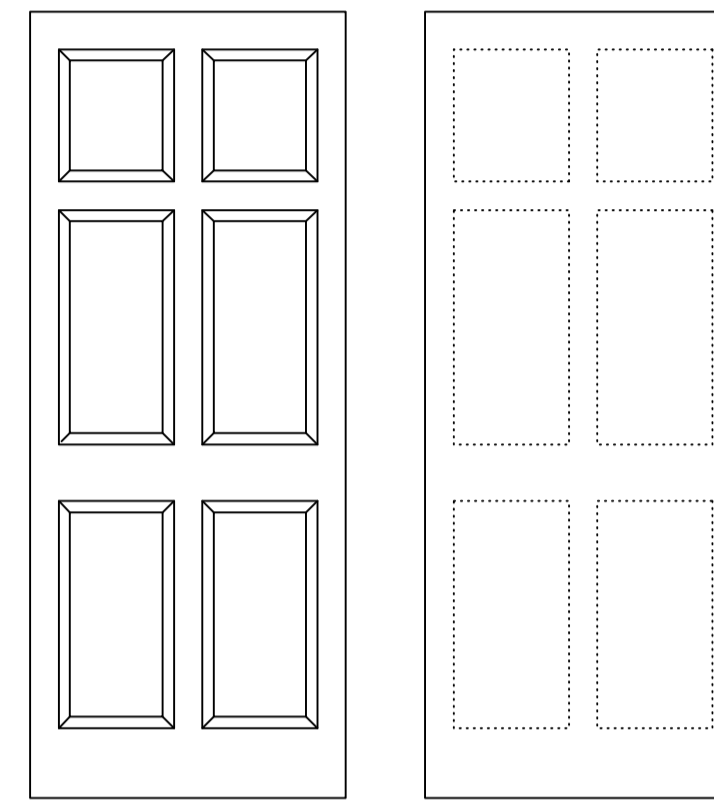


Door type: D13
Description: 6 Panel Door. One elevation with panels infilled.
Locations: D.B.16, D.B.17, D.G.11, D.G.12

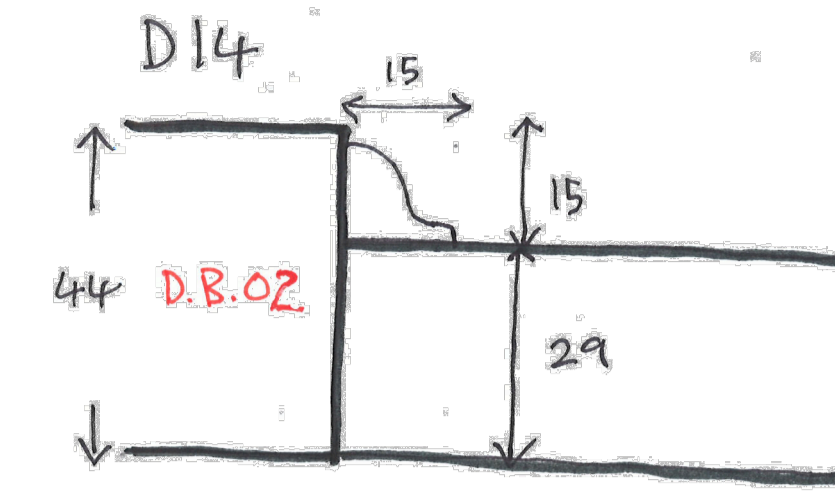


D14 1:1 Approximate Section Through Door Panel

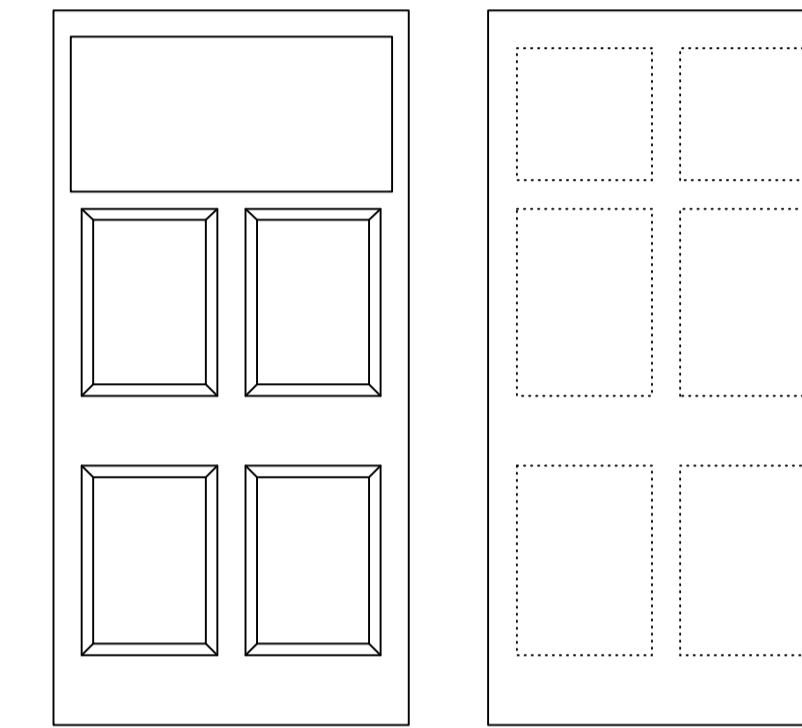


Door type: D14
Description: 6 Panel Door. Rear panels infilled, top 2 panels to front boarded over.
Locations: D.B.02

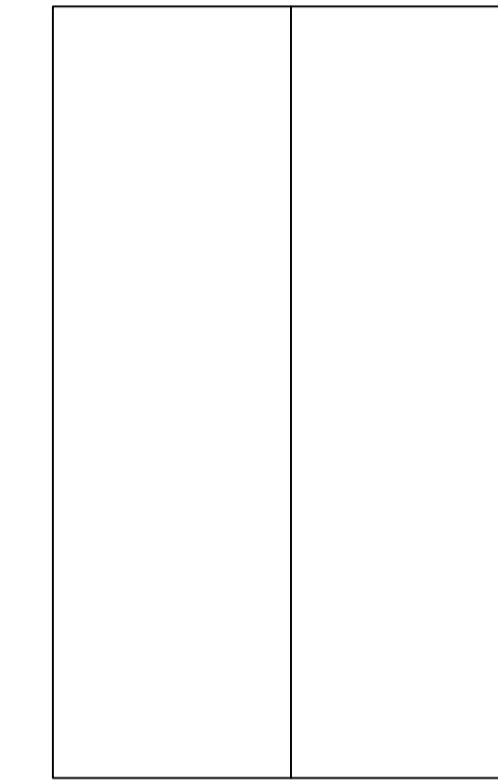


Door type: D15
Description: Blank Double Cupboard Door
Locations: D.B.01

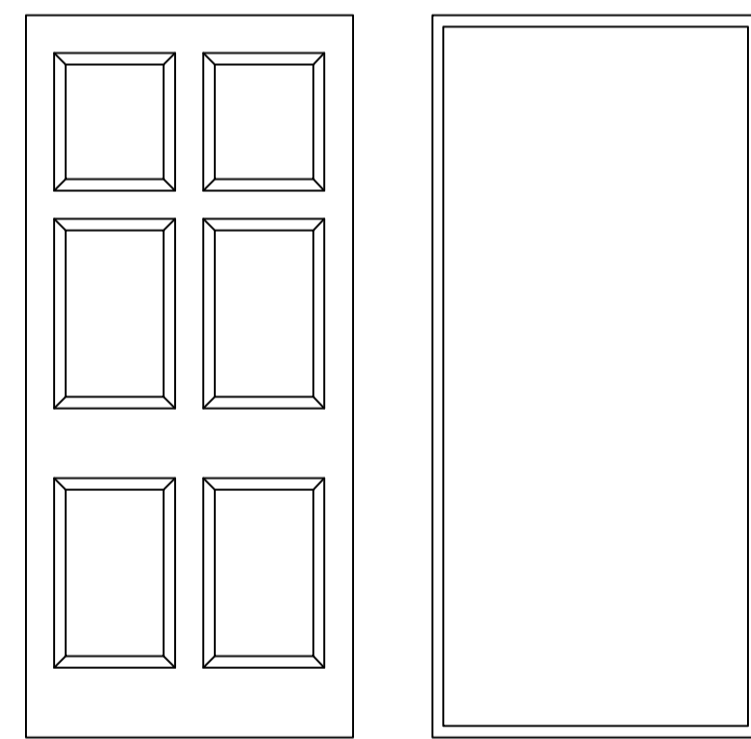


Door type: D16
Description: 6 Panel Door. Fire board to one elevation
Locations: D.B.06, D.B.13, D.G.01, D.G.08, D.G.13

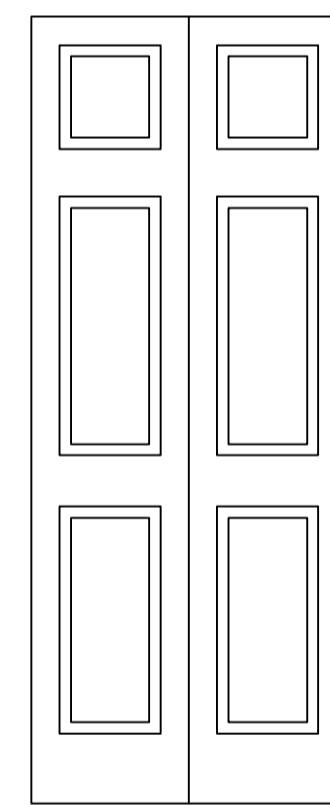

Door type: D17
Description: 6 Panel Double Cupboard Door.
Locations: D.G.09, D.G.10

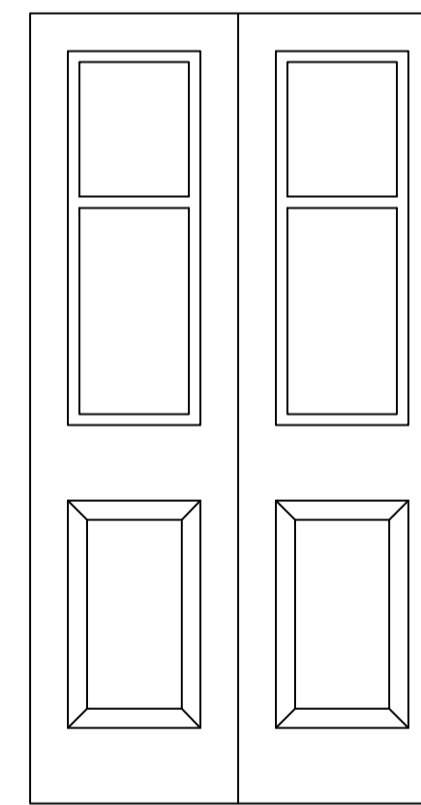

Door type: D18
Description: Double Balcony Door
Locations: D.G.17

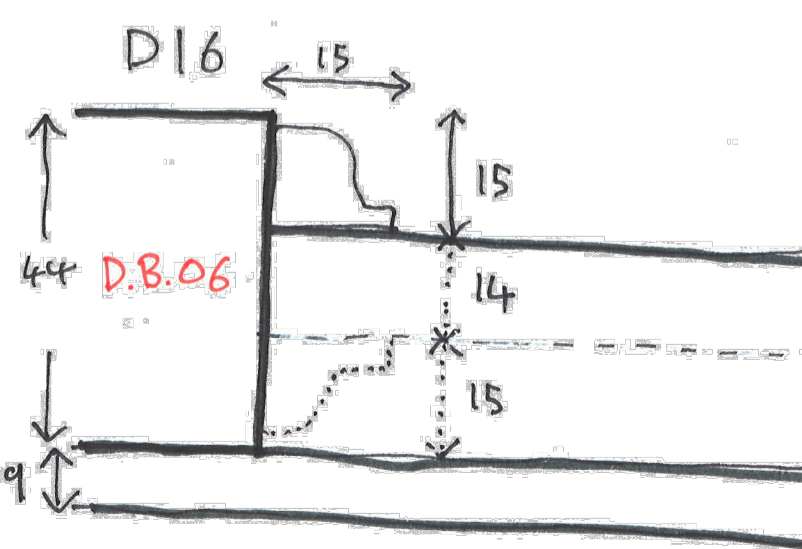

D16 1:1 Approximate Section Through Door Panel

| Revision | Date | Initial | Amendment |
|----------|----------|---------|---|
| A | 13 10 14 | AJL | First issue |
| B | 16 10 14 | JB | Coordinated to updated door elevations, fire door sections added. |
| C | 28 11 14 | AJL | Planning issue |

Notes
 No dimensions are to be scaled from this drawing. The contractor / manufacturer is responsible for checking all dimensions and querying any discrepancies.
 This drawing is the property of Bisset Adams Ltd.
 Copyright is reserved by Bisset Adams Ltd. and the drawing is issued on condition that it is not copied, reproduced, retained or disclosed to any unauthorised person, either wholly or in part, without written consent.

| | | | |
|--|---|--|---|
| | Royal Holloway, University of London BEDFORD SQUARE-7012 Door Elevations, Sheet 2 | | Scale 1:20 & 1:1 Status Preliminary Date 07 10 14 Drawn AJL Checked --- Drawing RL001 BEDFORD SQUARE-7012-C |
| | | | |