


This drawing is not to be scaled. Use figured dimensions only. All dimensions are to be checked on site and any discrepancies, errors or omissions are to be reported to the architect prior to commencement of works.

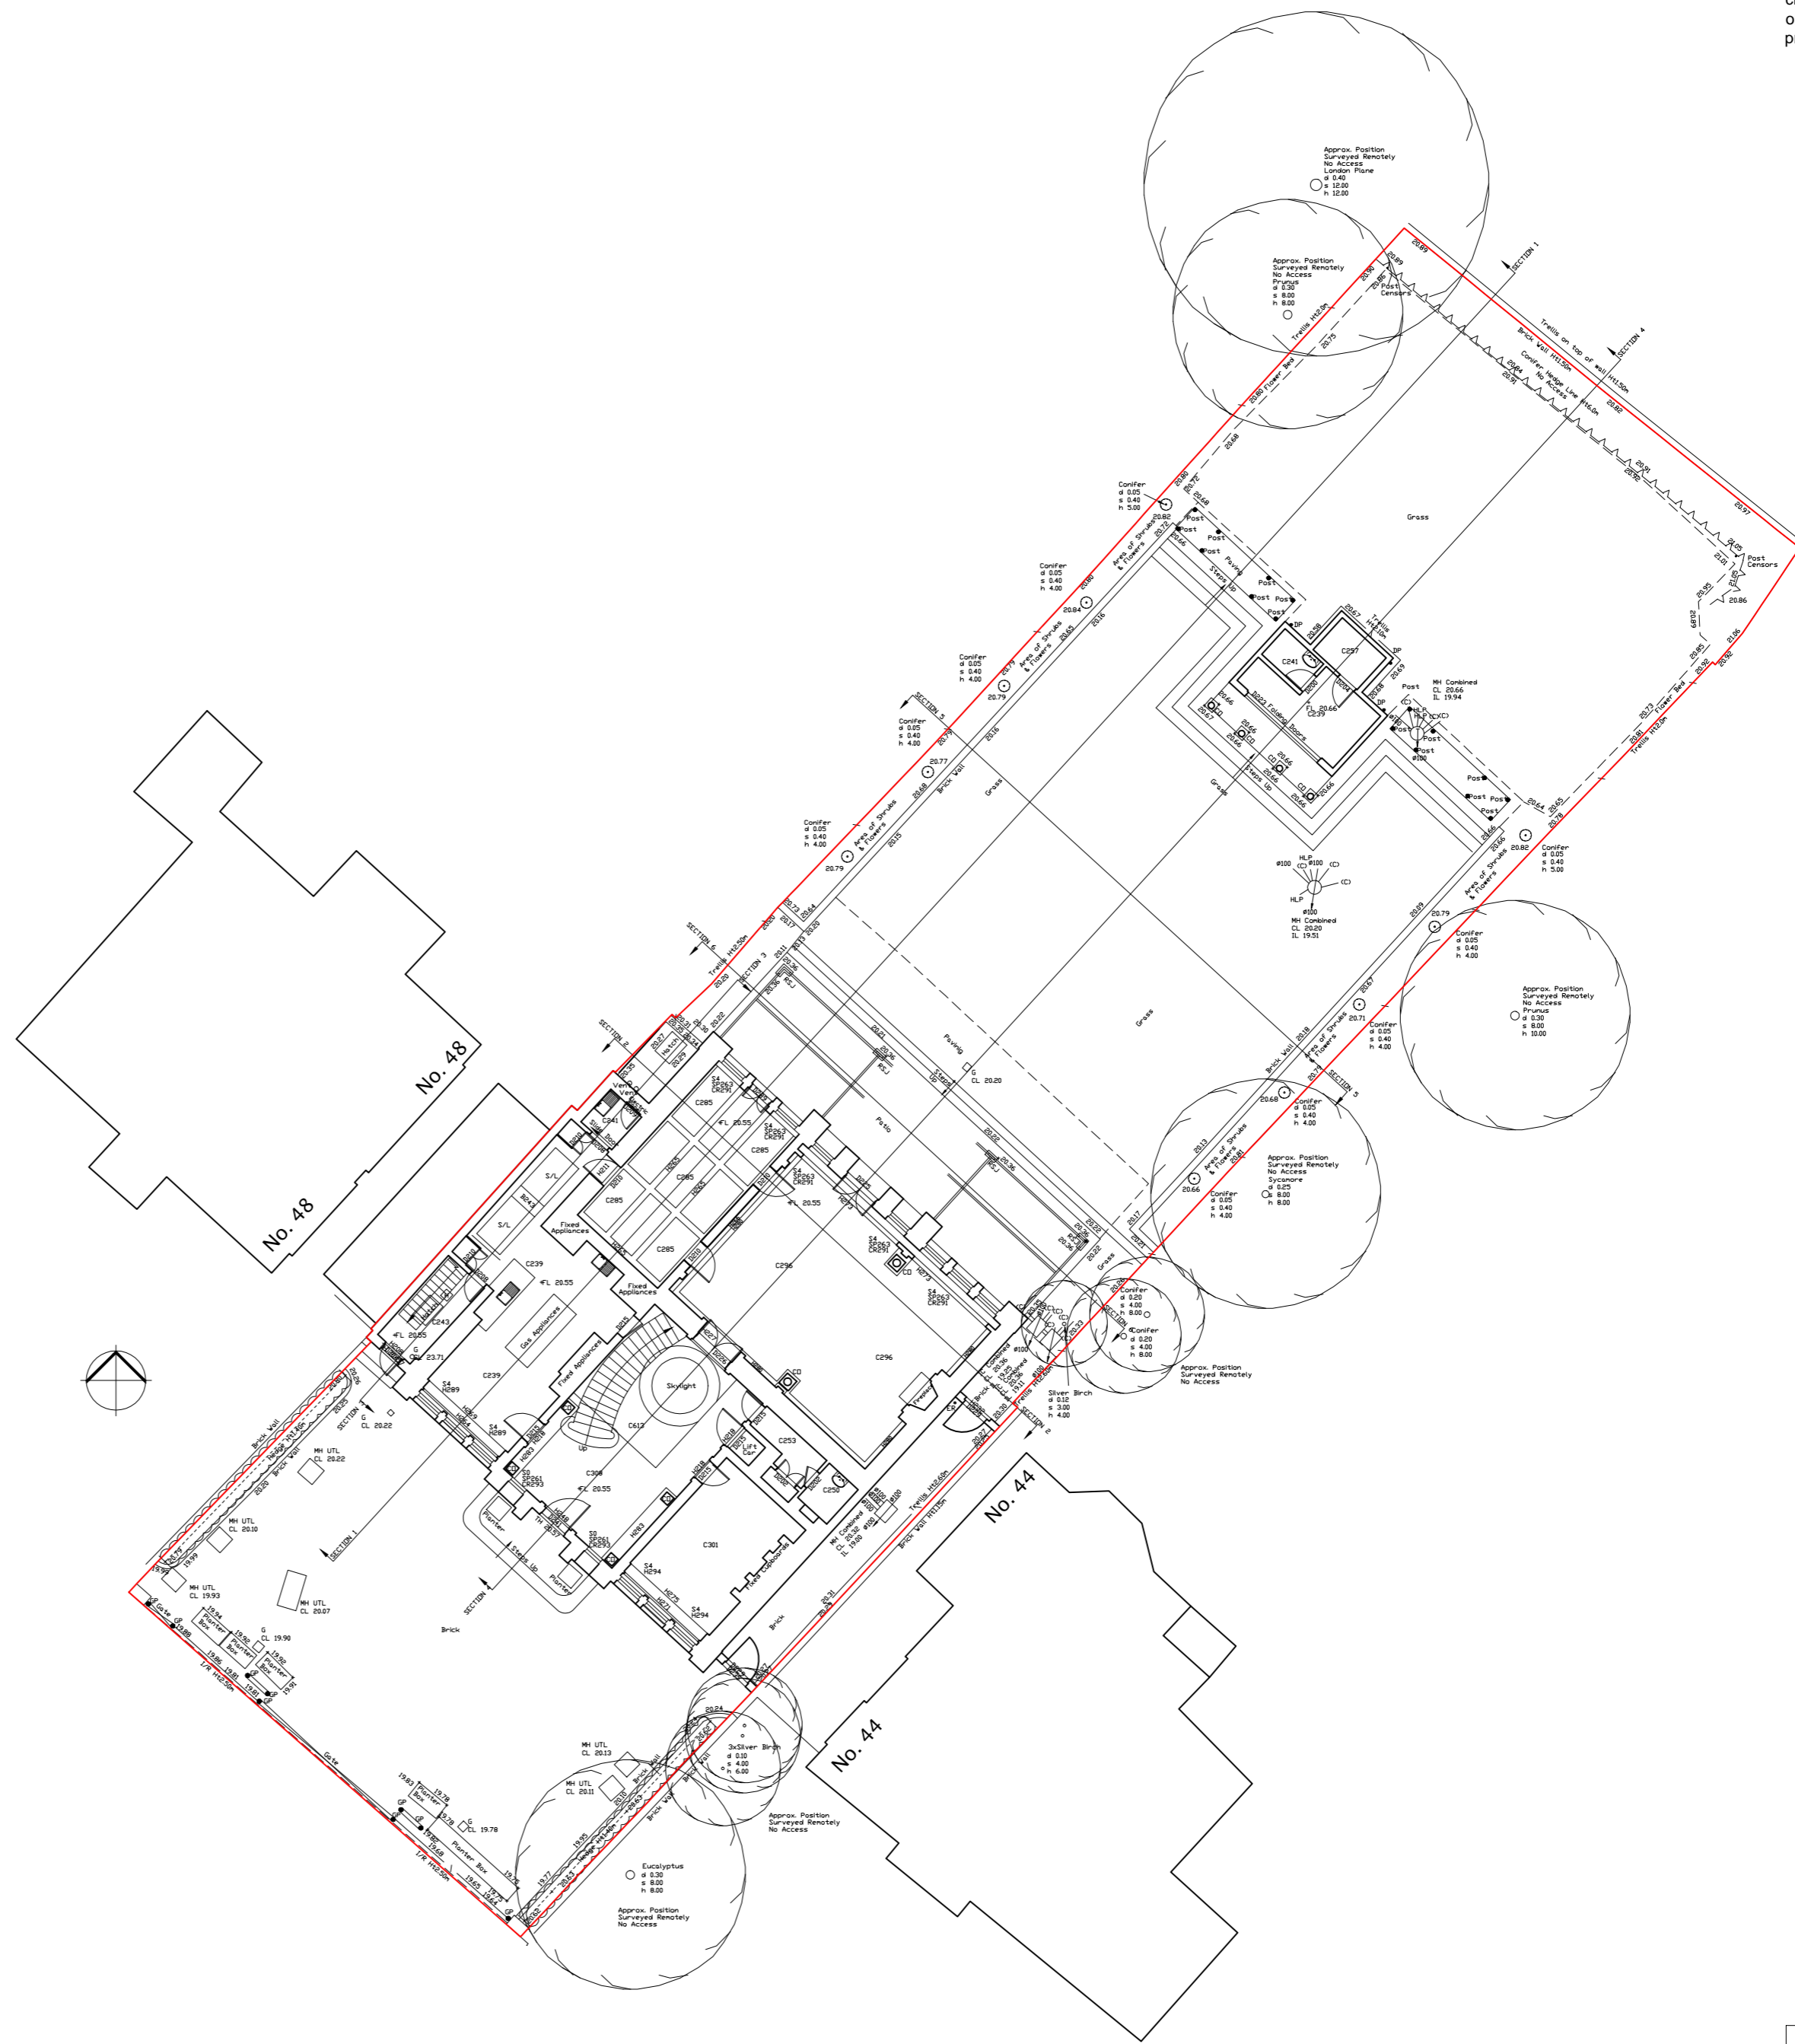

FOR PLANNING

BB PARTNERSHIP LTD
 CHARTERED ARCHITECTS
 THE TRAFALGAR, 17 REMINGTON STREET, LONDON N1 8DH
 TEL . 020 7336 8555 FAX . 020 7336 8777
 e-mail . architect@bbpartnership.co.uk

project	46 Avenue Road for Brightwood Ltd.		
date	NOV '14	scale	A2 1:200
drawing	Existing Site Plan	drawn by	AH
drwg. no	FFV-50	rev	

check all dimensions on site ©