


This drawing is not to be scaled. Use figured dimensions only. All dimensions are to be checked on site and any discrepancies, errors or omissions are to be reported to the architect prior to commencement of works.

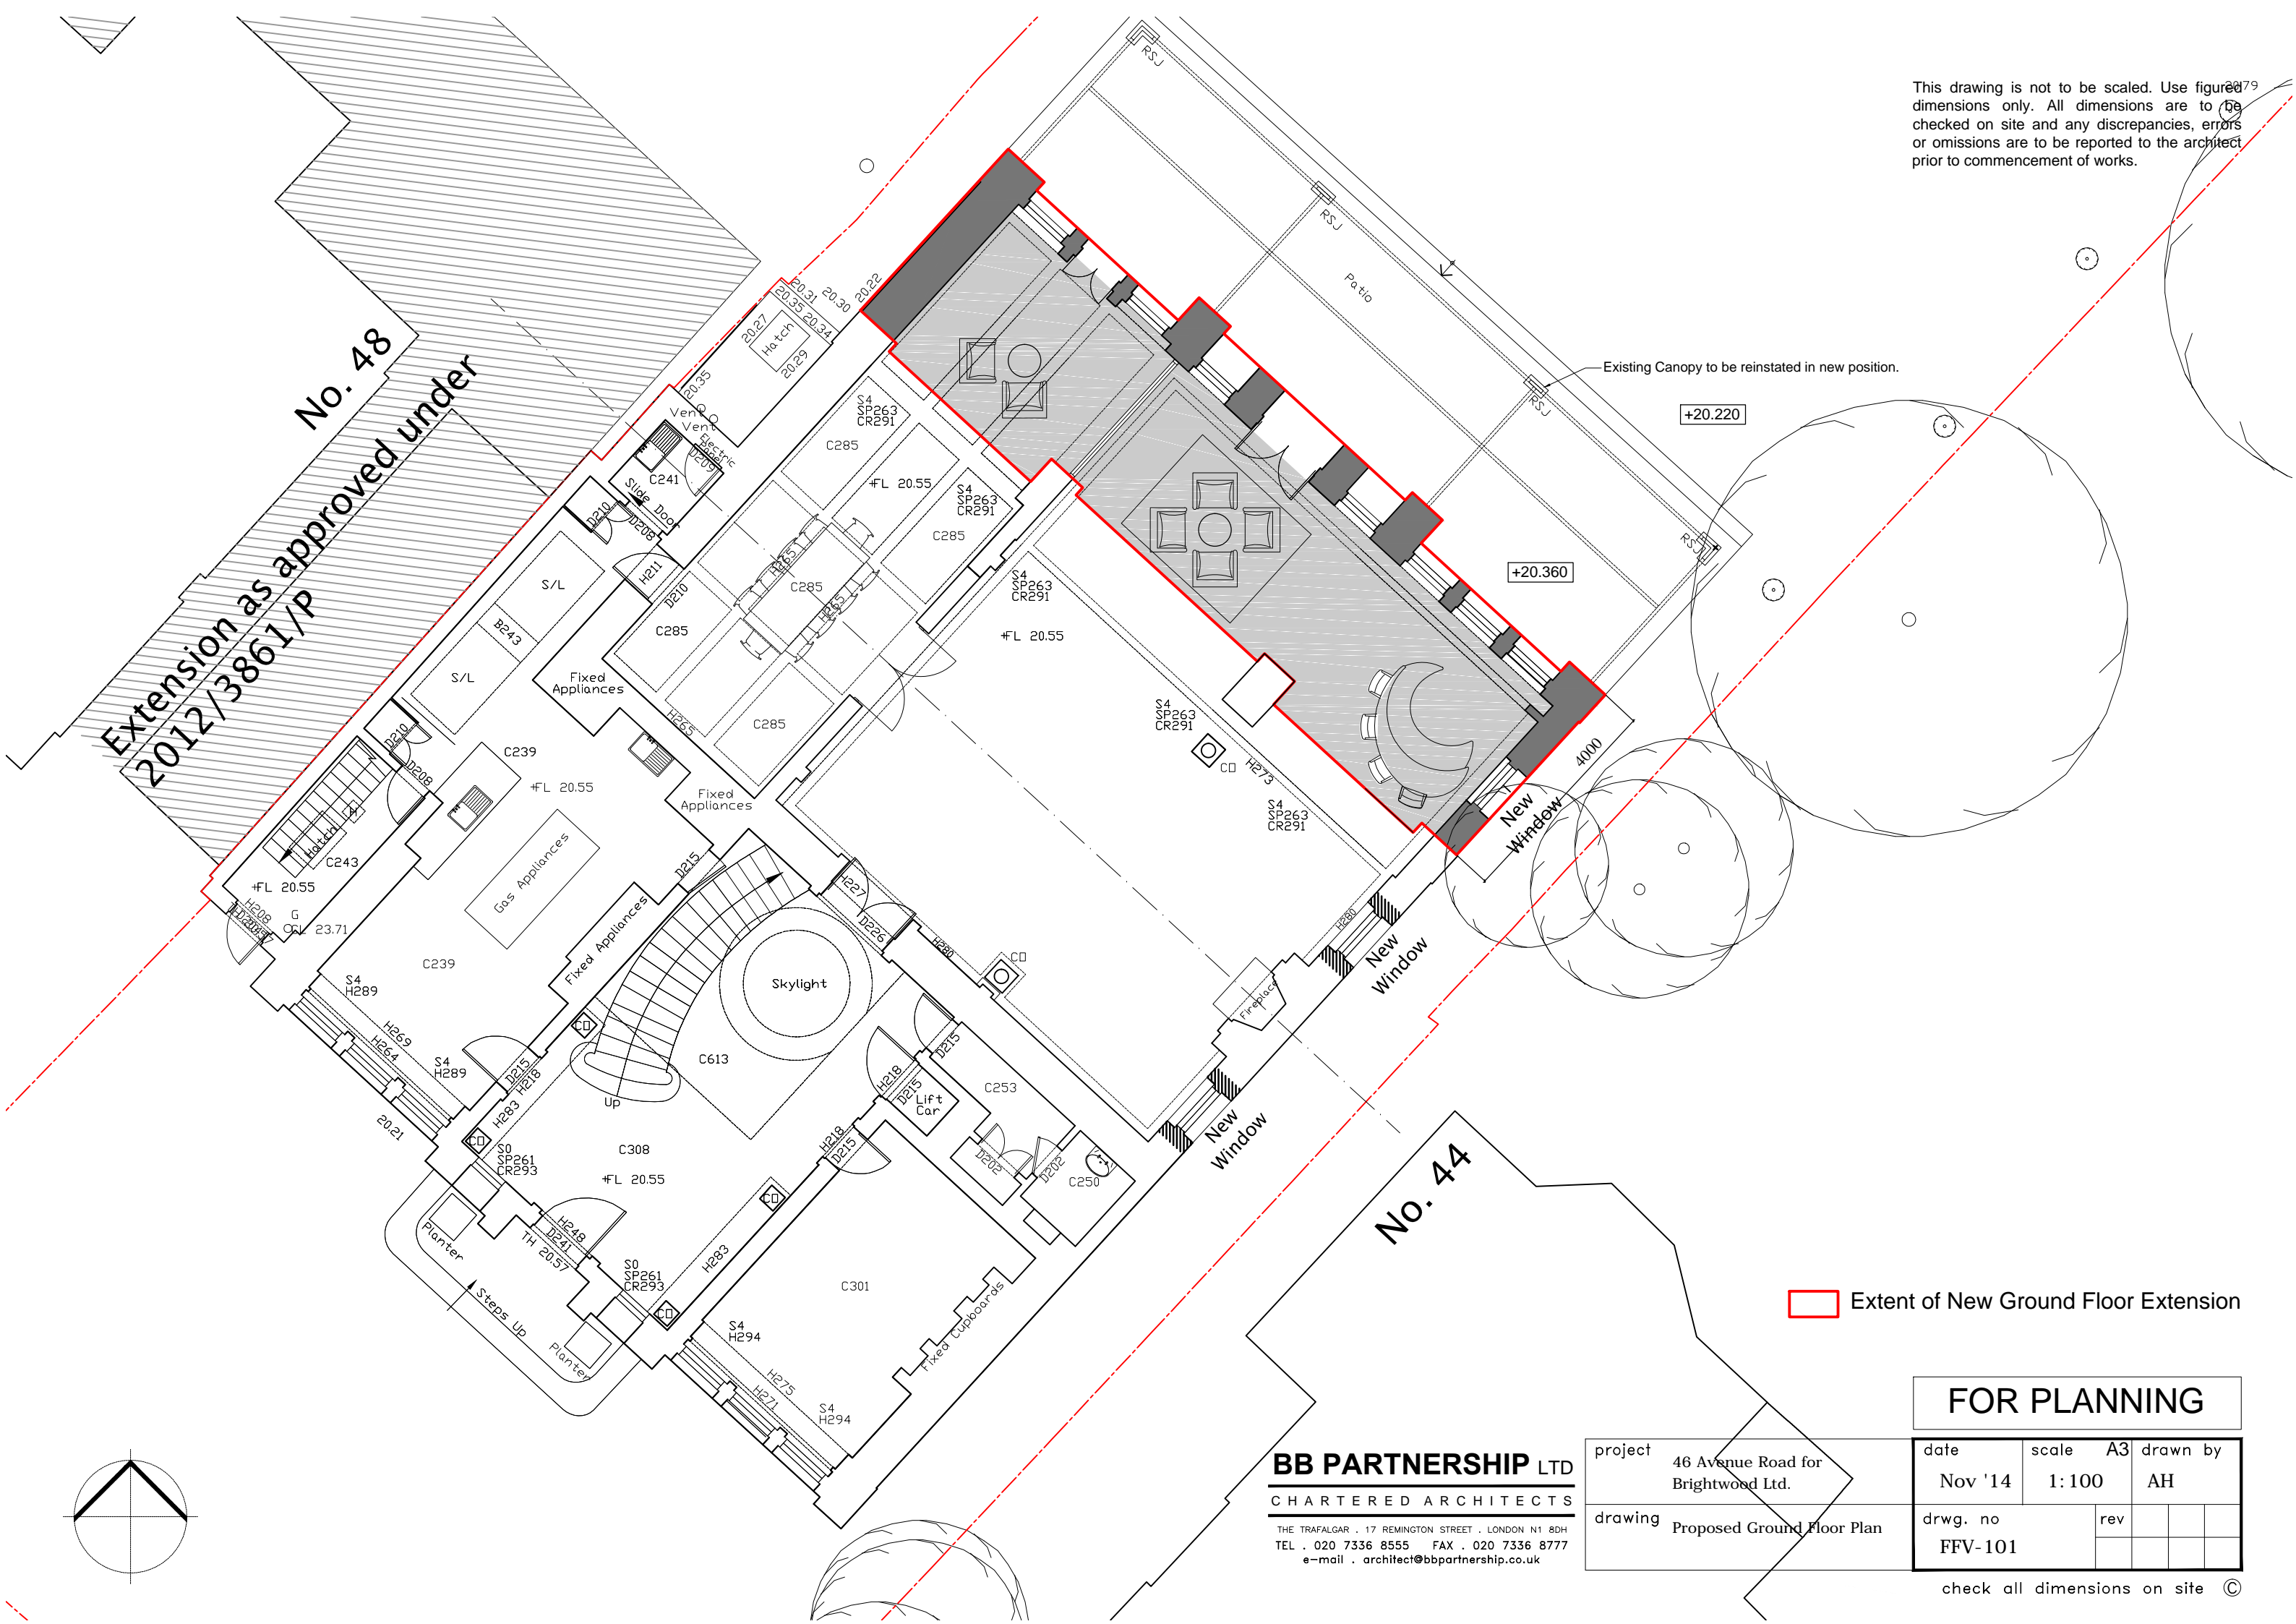

☐ Extent of New Ground Floor Extension

FOR PLANNING

| | | | | | | | |
|---------|---------------------------------------|----------|---------|-------|-------------|----------|----|
| project | 46 Avenue Road for Brightwood Ltd. | date | Nov '14 | scale | A3 1:100 | drawn by | AH |
| drawing | Proposed Ground Floor Plan | drwg. no | | | rev | | |
| | | FFV-101 | | | | | |

check all dimensions on site ©

BB PARTNERSHIP LTD
CHARTERED ARCHITECTS
 THE TRAFALGAR, 17 REMINGTON STREET, LONDON N1 8DH
 TEL. 020 7336 8555 FAX. 020 7336 8777
 e-mail, architect@bbpartnership.co.uk