






REAR ELEVATION

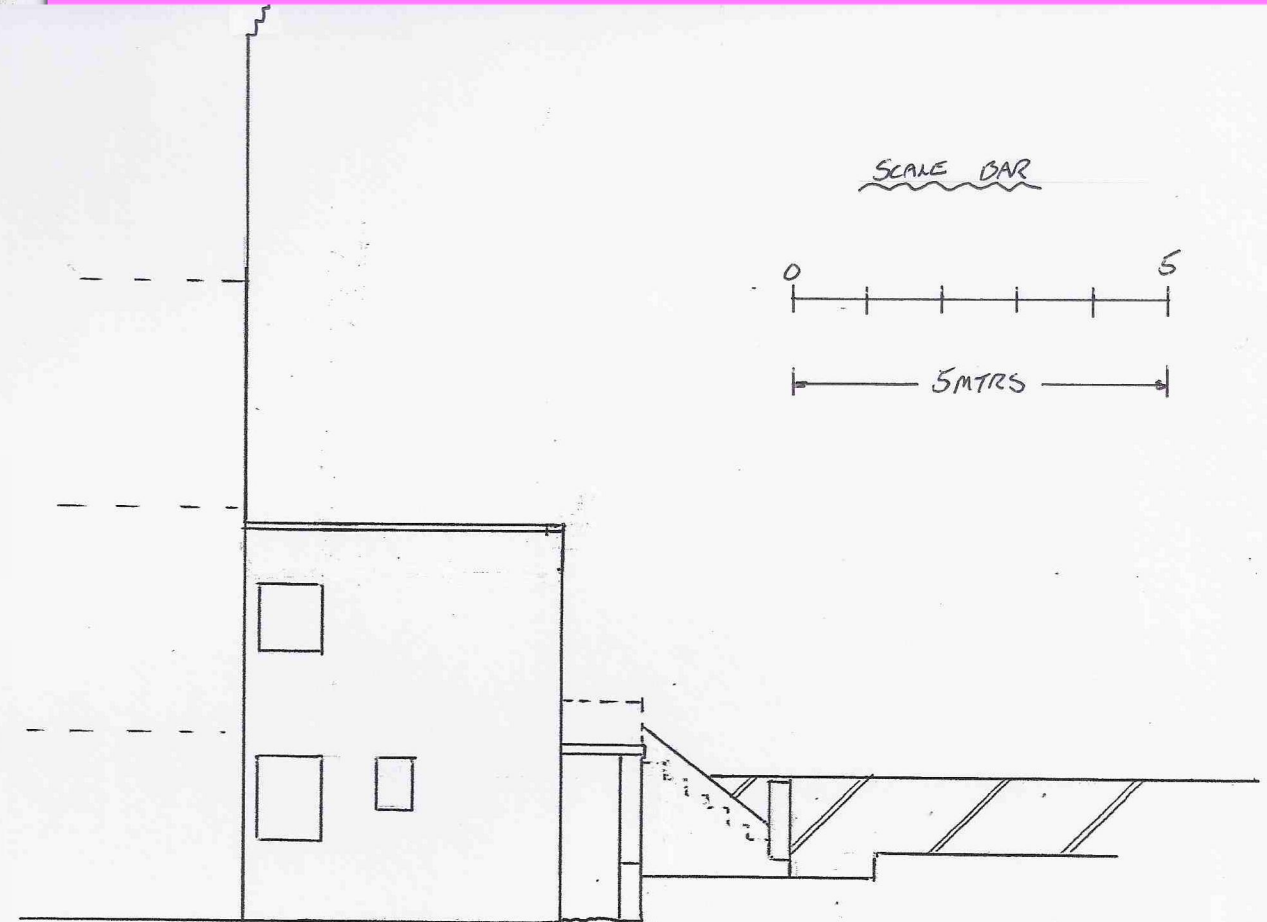

SIDE ELEVATION

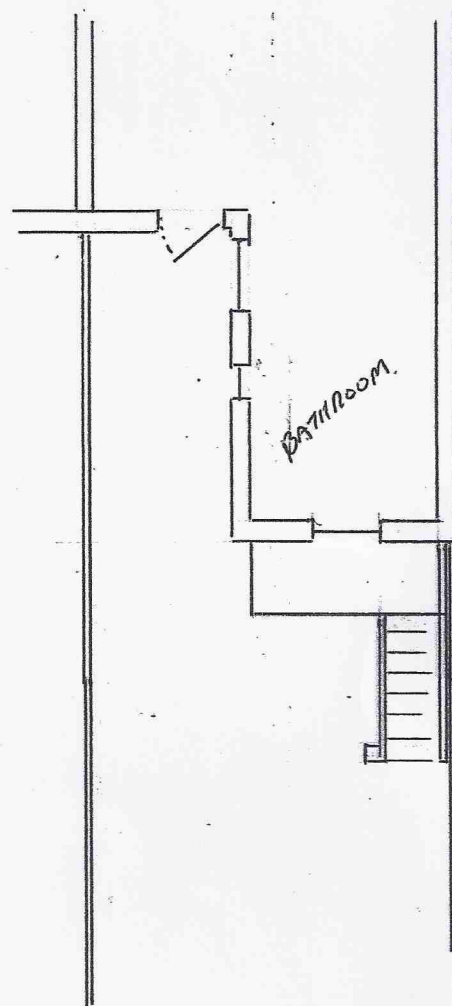

PLAN

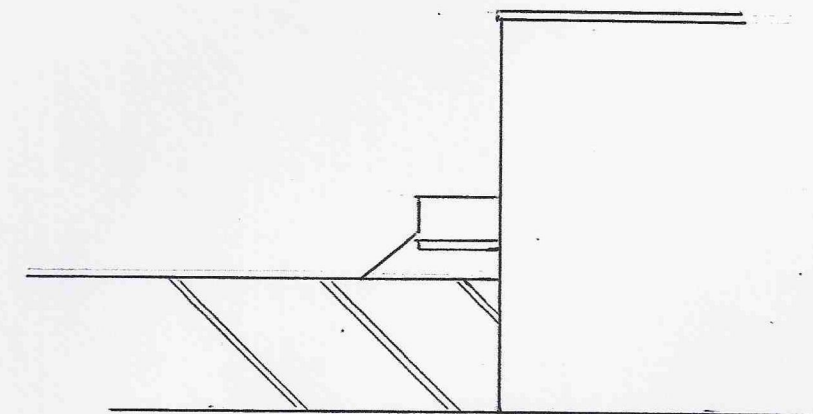

SIDE ELEVATION

SCALE 1:100 A3

DRAWN BY T.FARRINGTON
C/O IDEAL HOMES
Birmingham Fort Dunlop
Fort Parkway
Birmingham B24 9FE

Ref.. LANGSHAW
AS EXISTING
129 LEIGHTON ROAD
KENTISH TOWN
LONDON NW5 2RB