



3600

REAR ELEVATION

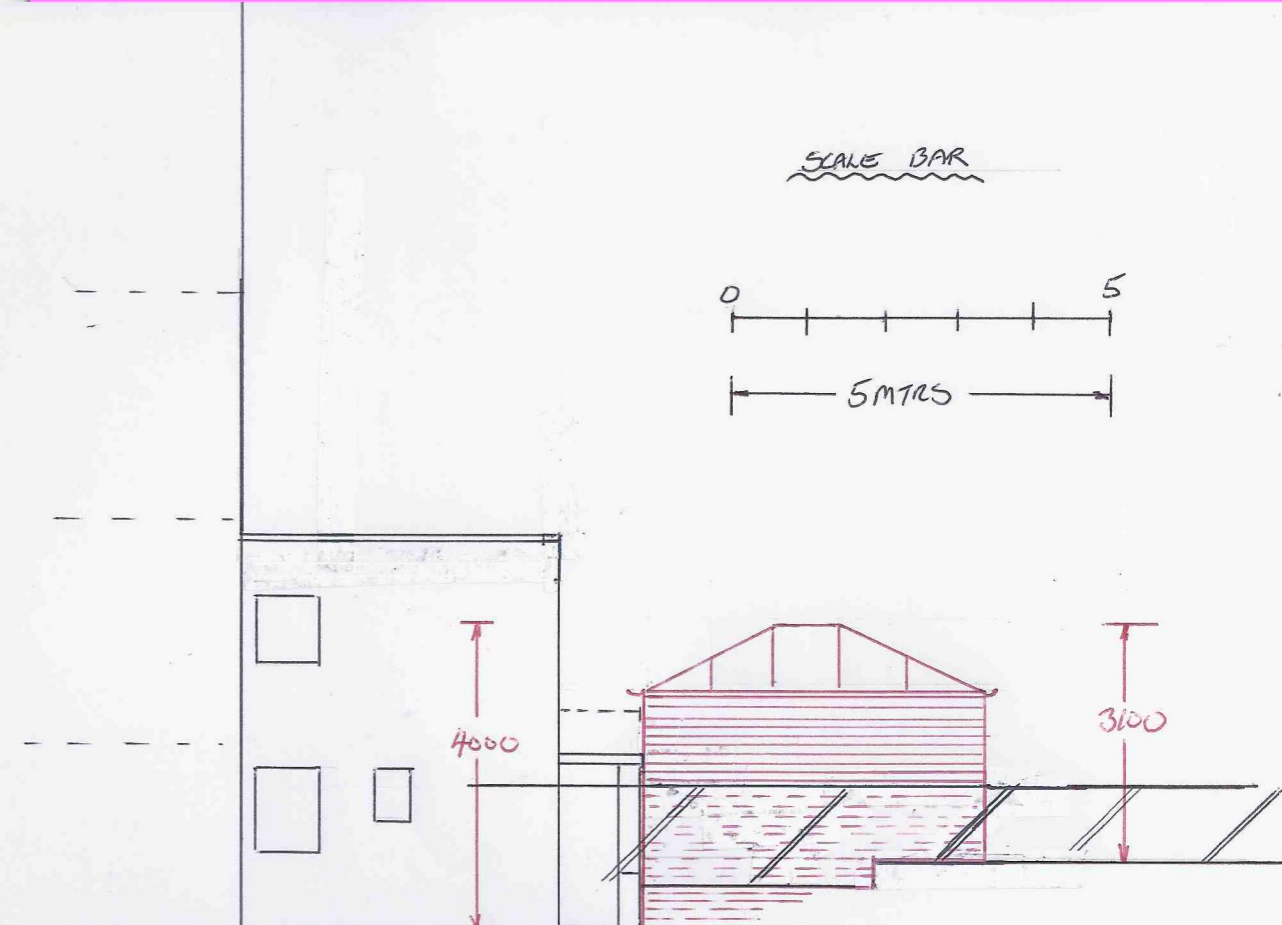

SCALE BAR

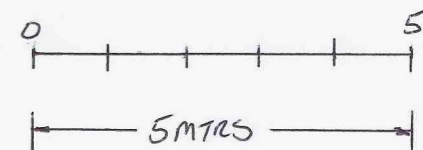


4000


3100

4500

SIDE ELEVATION

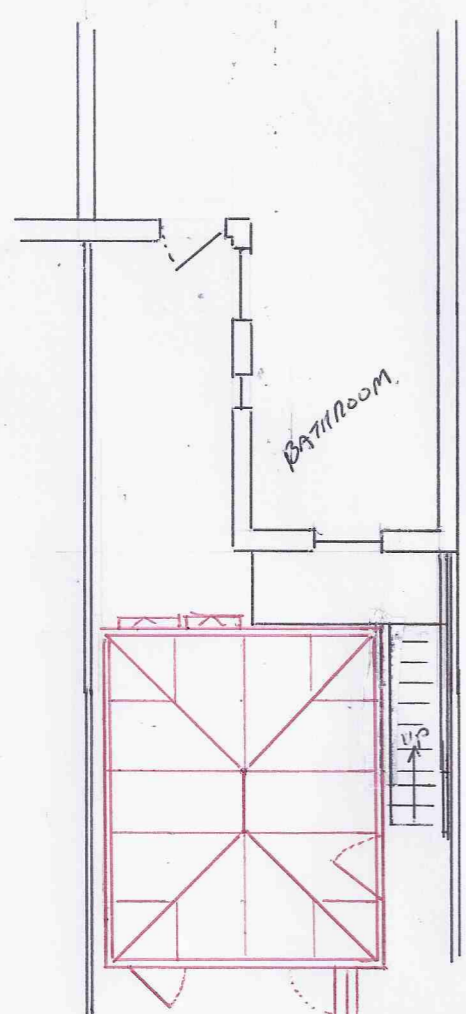

PLAN

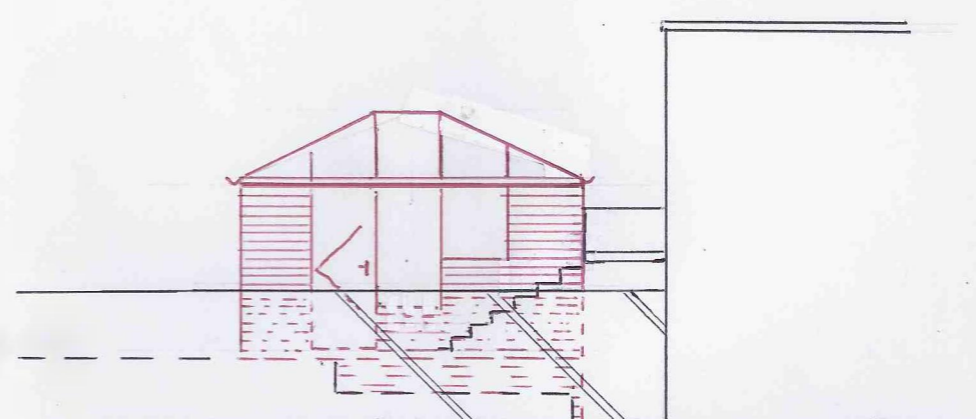

SIDE ELEVATION

SCALE 1:100 A3
 DRAWN BY T.FARRINGTON
 C/O IDEAL HOMES
 Birmingham Fort Dunlop
 Fort Parkway
 Birmingham B24 9FE

Ref. LANGSHAW
 PROPOSED CONSERVATORY TO
 129 LEIGHTON ROAD
 KENTISH TOWN
 LONDON NW5 2RB