




**EXISTING REAR ELEVATION**

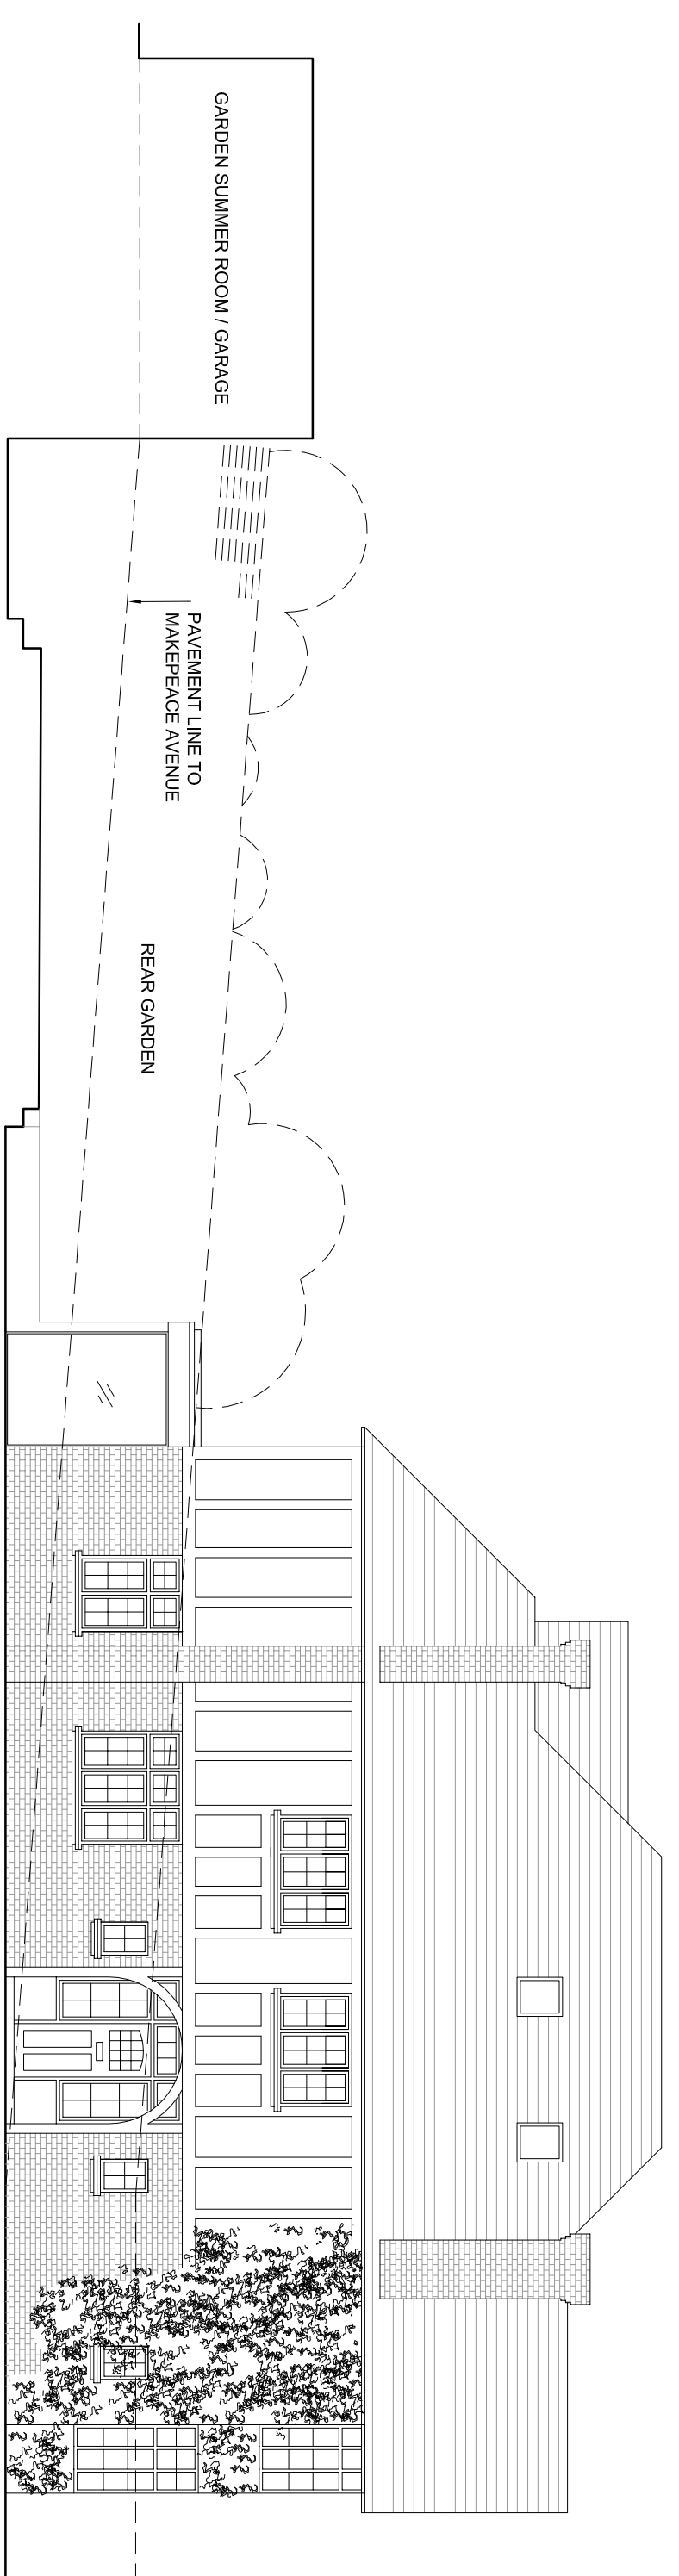

**EXISTING MAKEPEACE AVENUE SIDE ELEVATION**

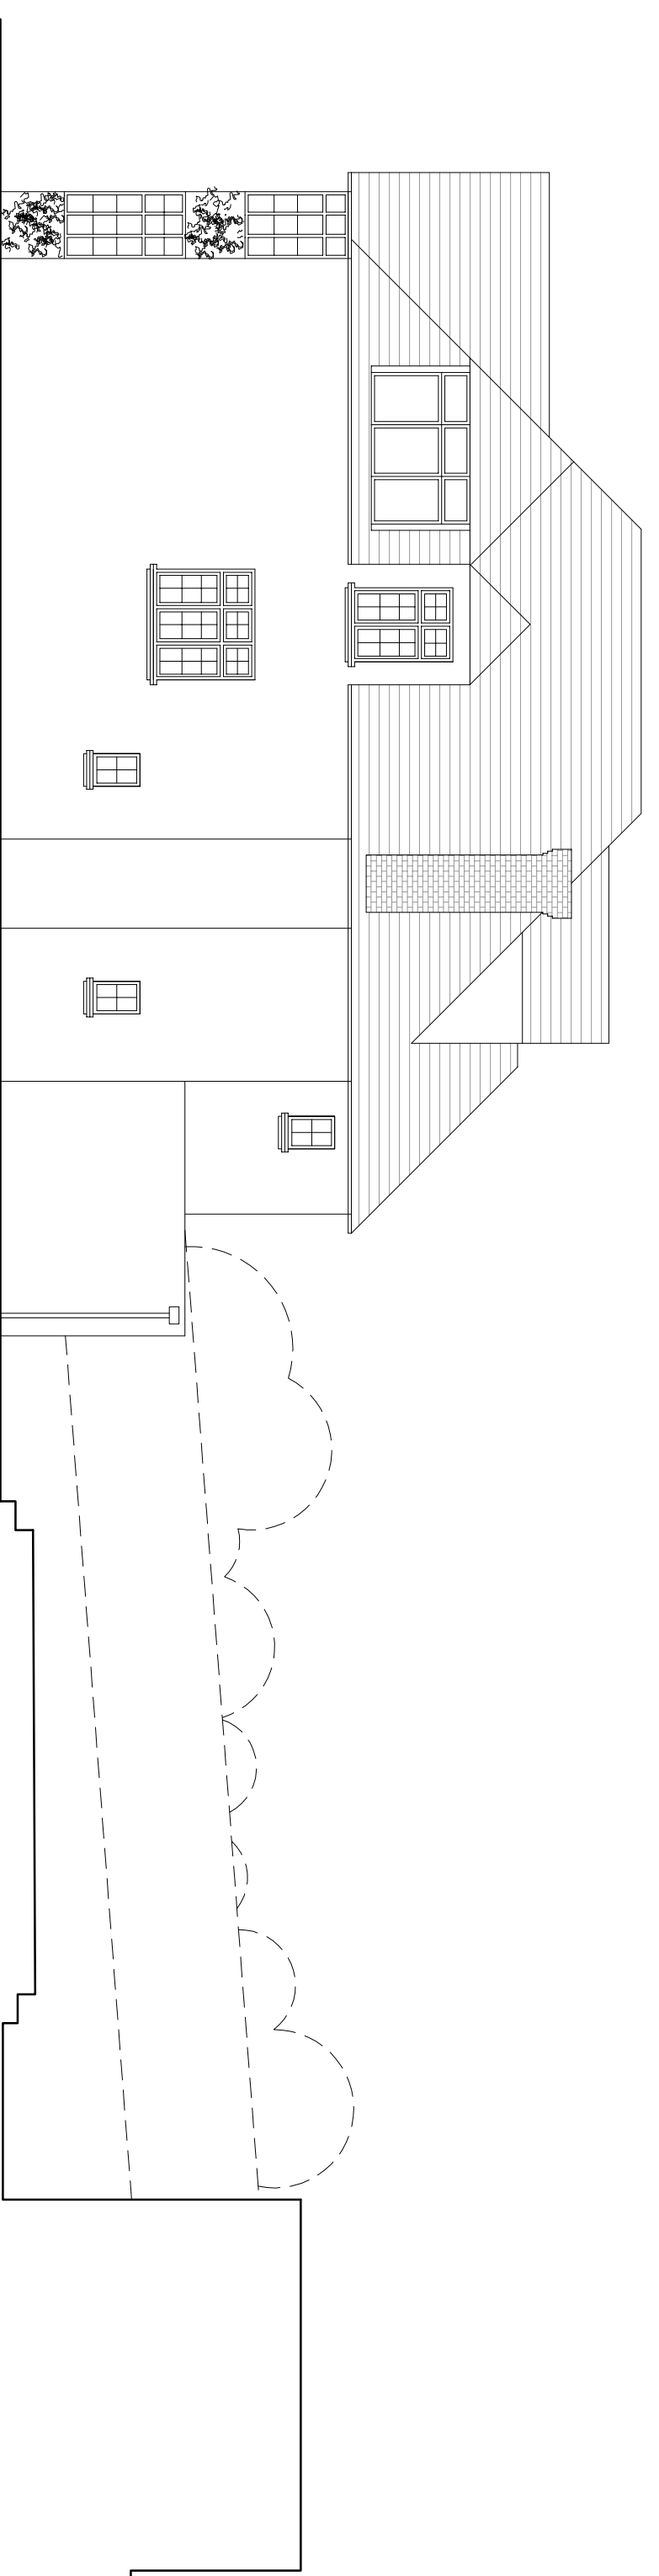

**EXISTING SIDE ELEVATION**

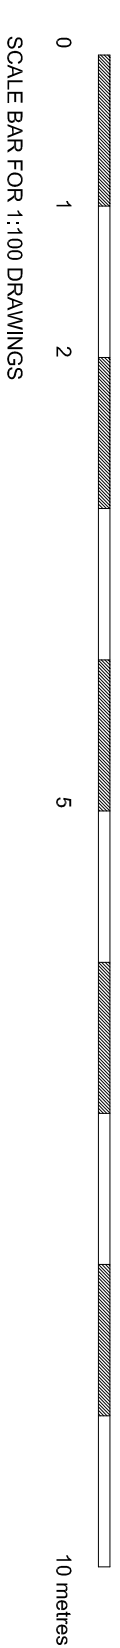

SCALE BAR FOR 1:100 DRAWINGS

10 metres

DWG STATUS  
**FOR PLANNING**

PROJECT  
**93 HIGHGATE  
WEST HILL**

DWG TITLE  
**EXISTING  
ELEVATIONS**

DWG NO. **93HWH\_S201**  
DATE **JUNE 2014**  
SCALE **1:100**