



COPYRIGHT ©

Details of this drawing are the copyright of MBH Architects Ltd. and must not be reproduced or copied without prior written consent.


Do not scale from this drawing.

Any errors or omissions are to be reported to the Architect immediately.

All proposed road and junction alterations subject to highways engineers detailed design.

Removal of any existing tree and landscaped areas subject negotiations with Local Planning Authority and other statutory controls

All drawings are to be read in conjunction with the Structural Engineer's drawings and all related Architects and Consultant's information

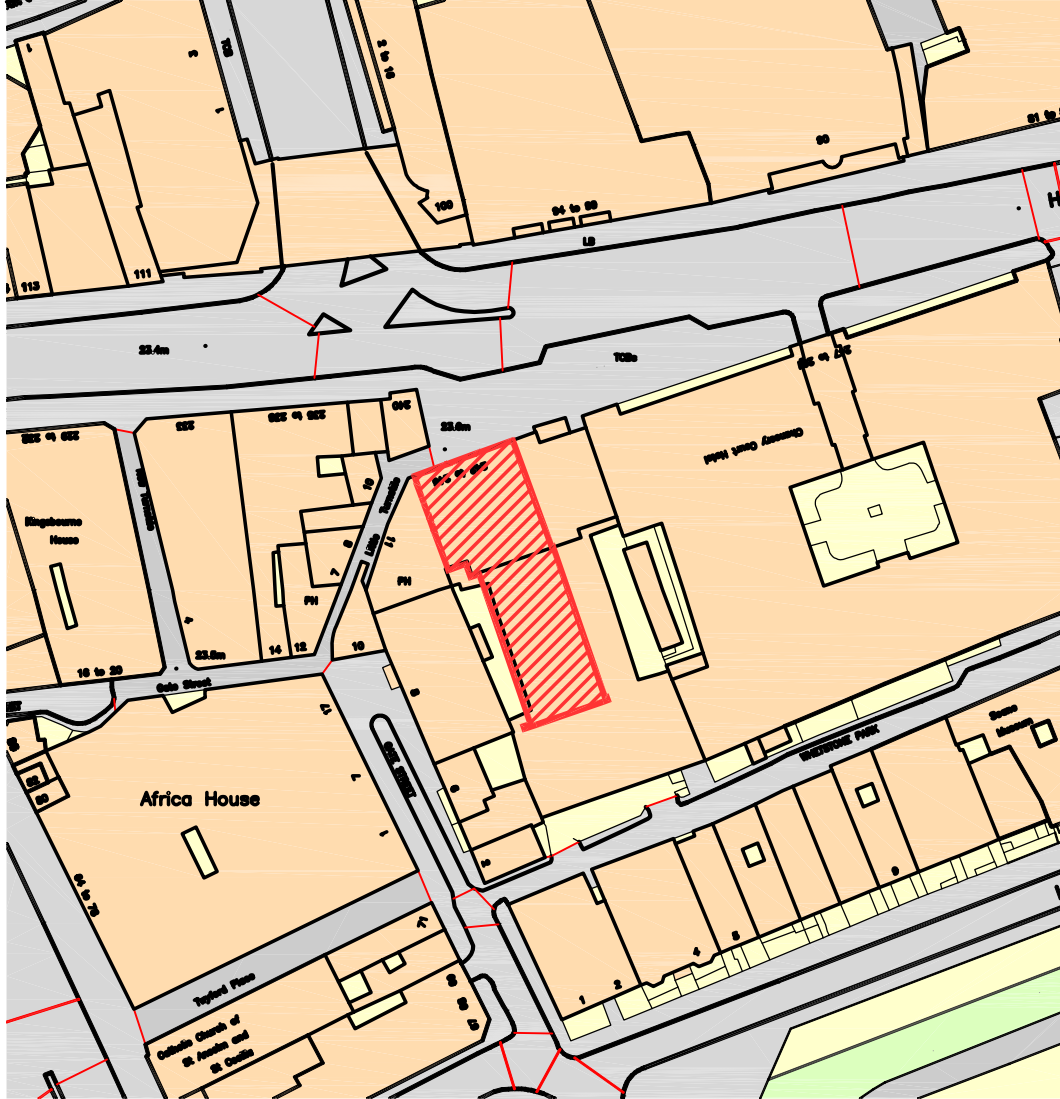


SITE LOCATION PLAN

SCALE 1:1250@A4

REVISION NOTES

SCALE BAR 1:1250@A4

 

little
Waitrose
PLANNING

mbh

ARCHITECTS LTD

ARCHITECTURE SURVEYING PROJECT MANAGEMENT

ROSEMOUNT HOUSE
ROSEMOUNT AVENUE
WEST BYFLEET
SURREY
KT14 6LB

01932 352727
mbh@mbhltd.com

PROJECT

Little Waitrose
243-245 High Holborn
London
WC1V 7EX

DRAWING TITLE

Proposed Site Plan

DRAWN BY / CHECKED BY DATE DRAWING No. REV.

DS 02 Dec 14

SCALE PAPER SIZE

1/1250@A4 A4

12713-18