




version	date	author	version notes
P1	As dwg	As dwg	Initial issue

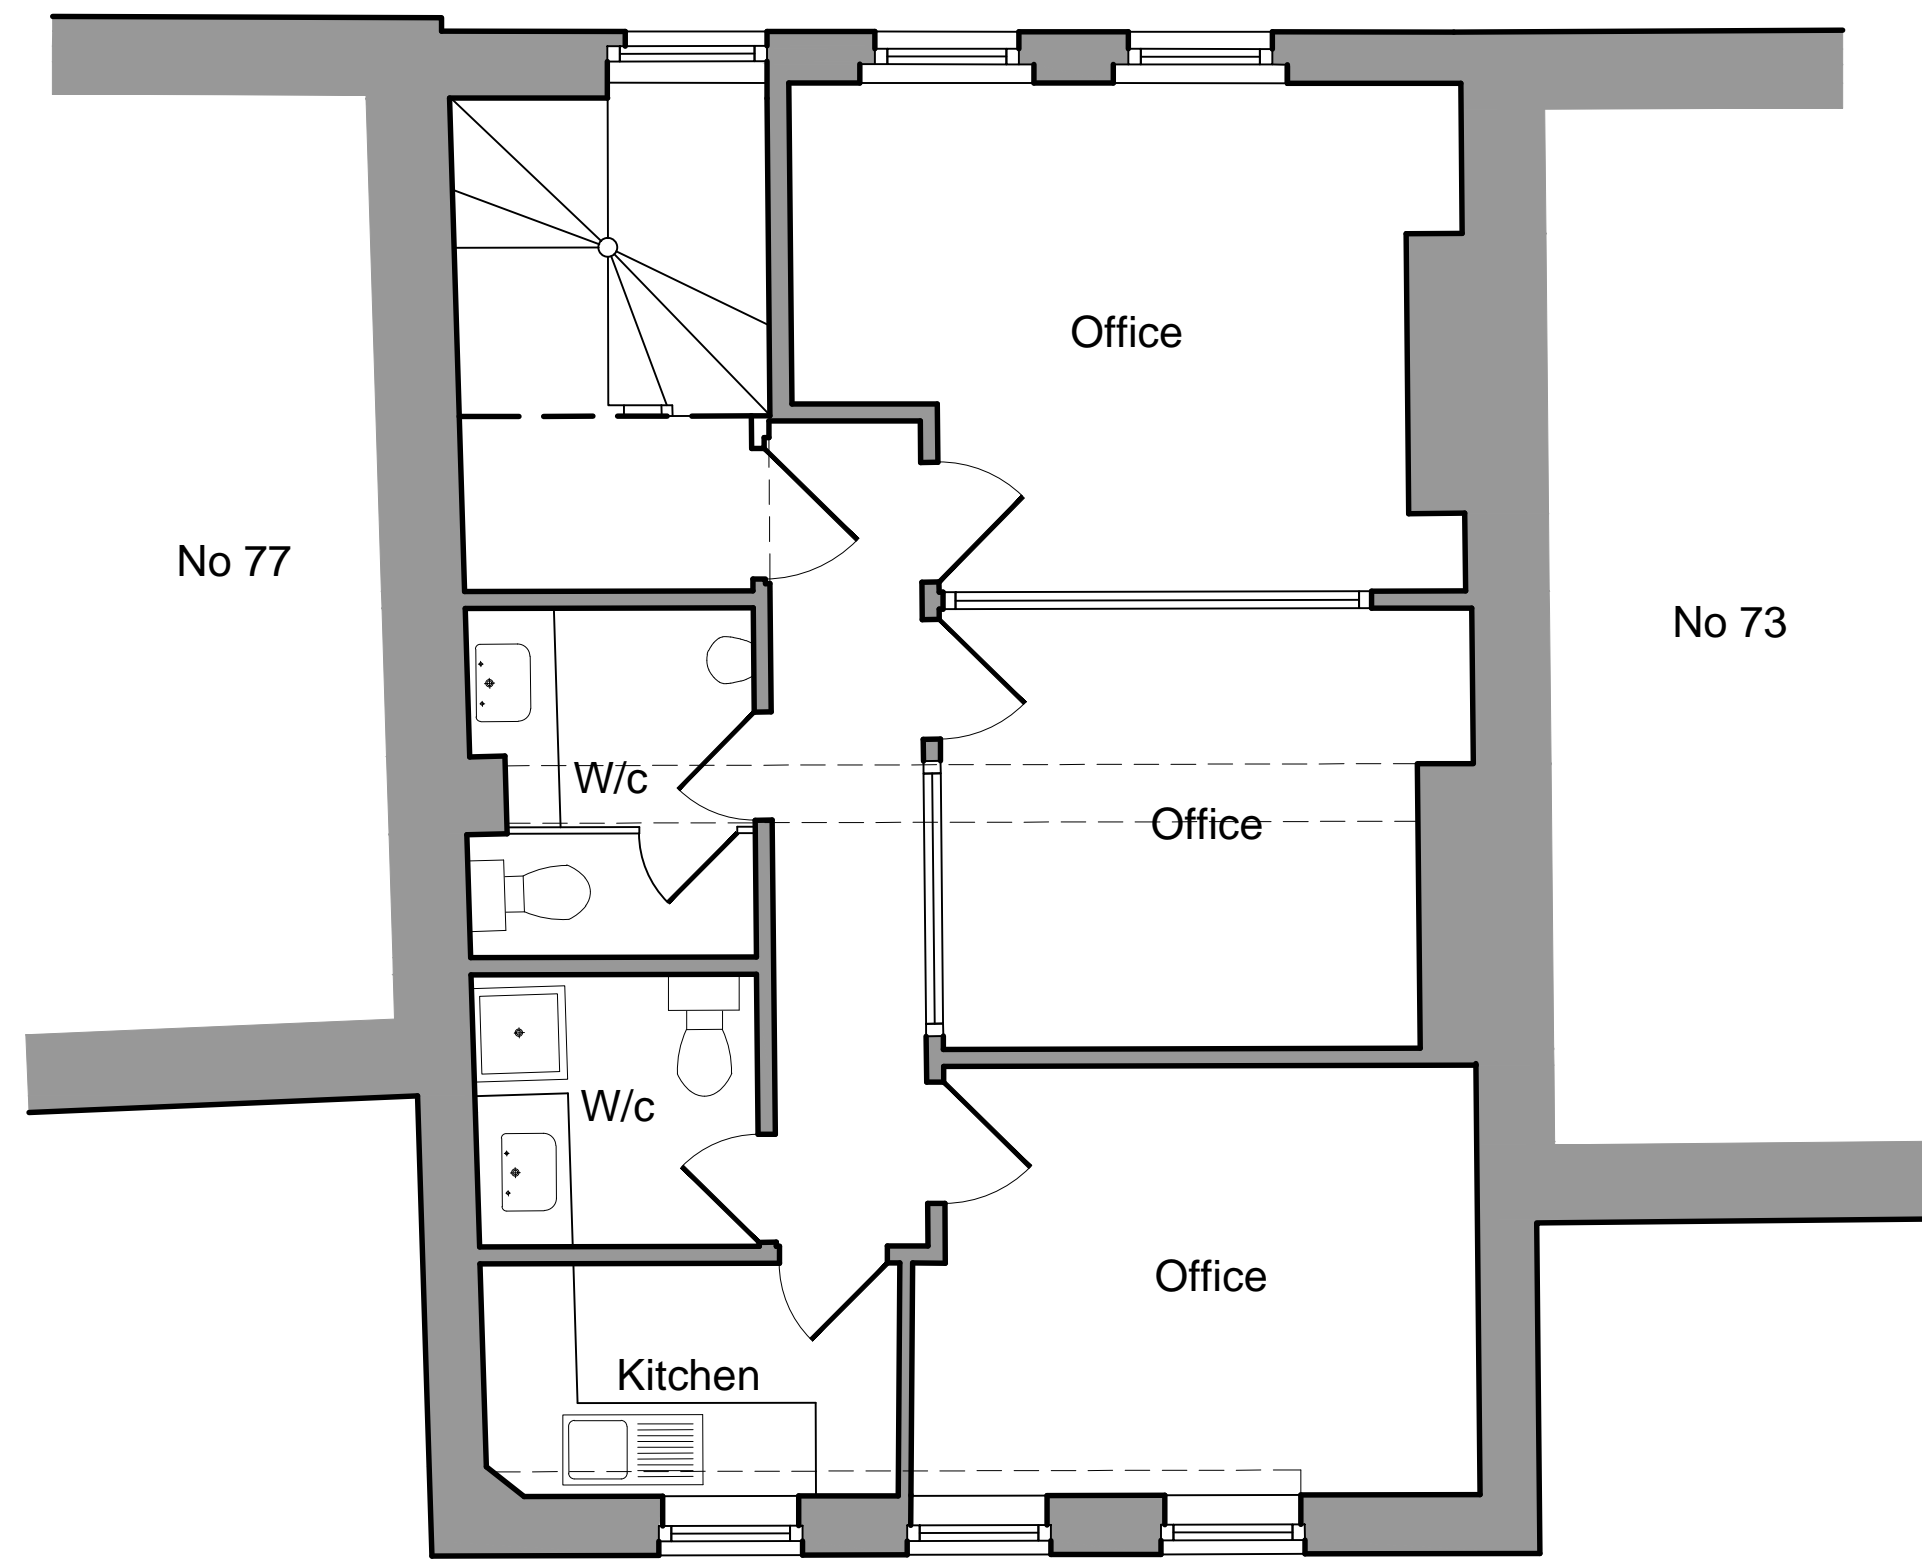


Schematic - First Floor Plan - Existing

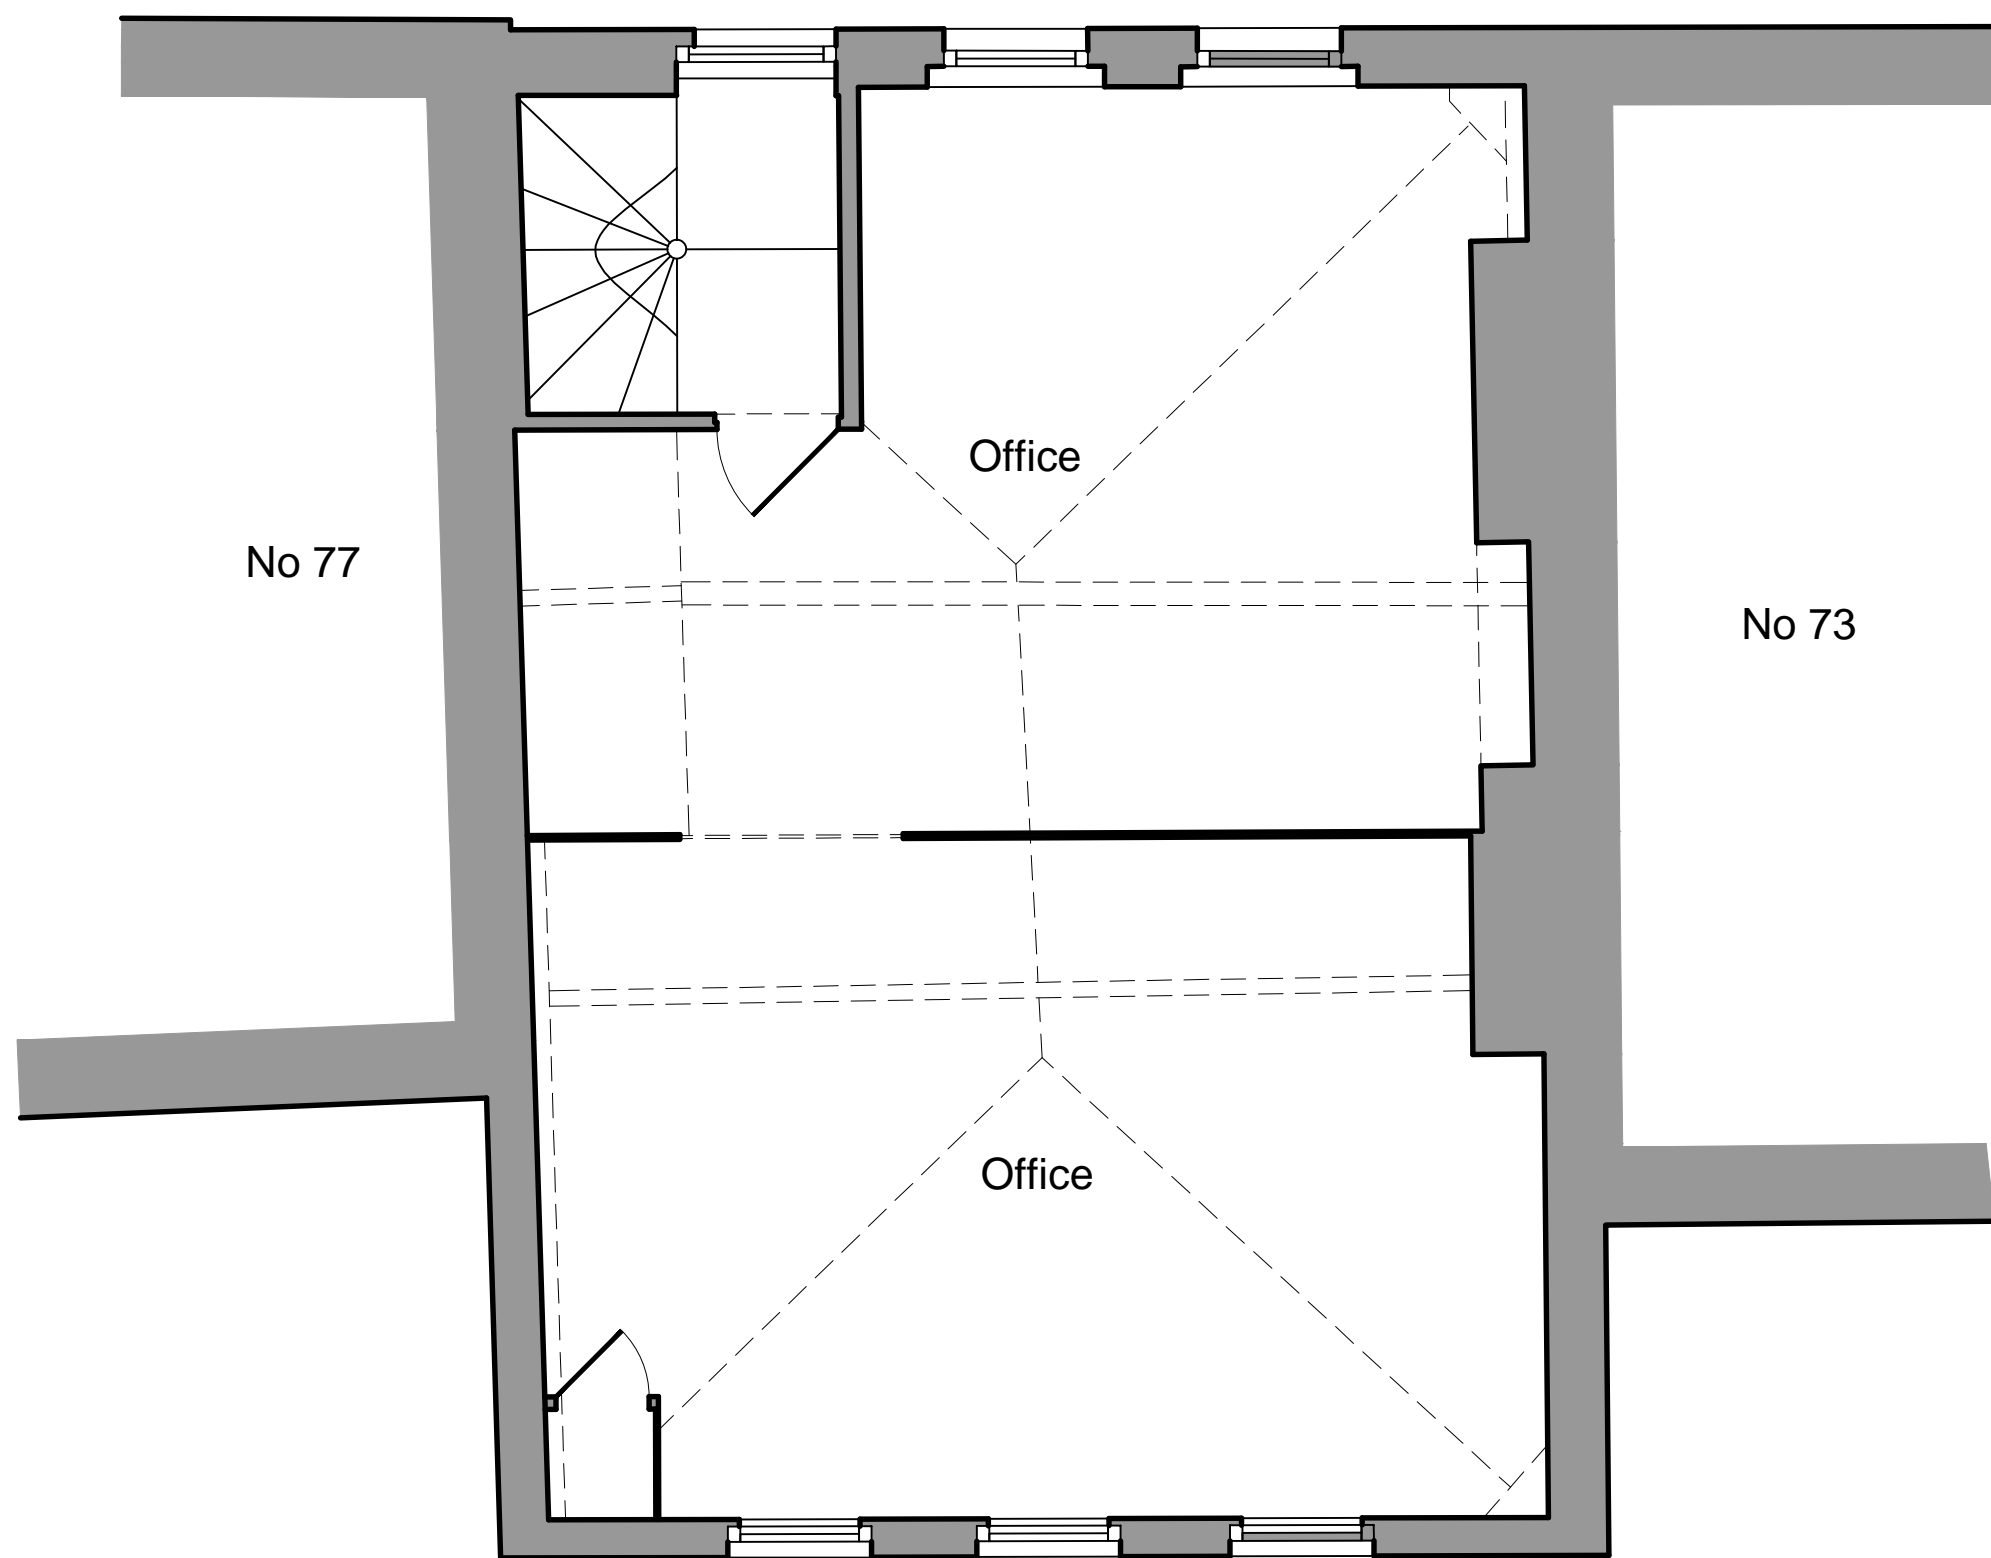

Schematic - Second Floor Plan - Existing

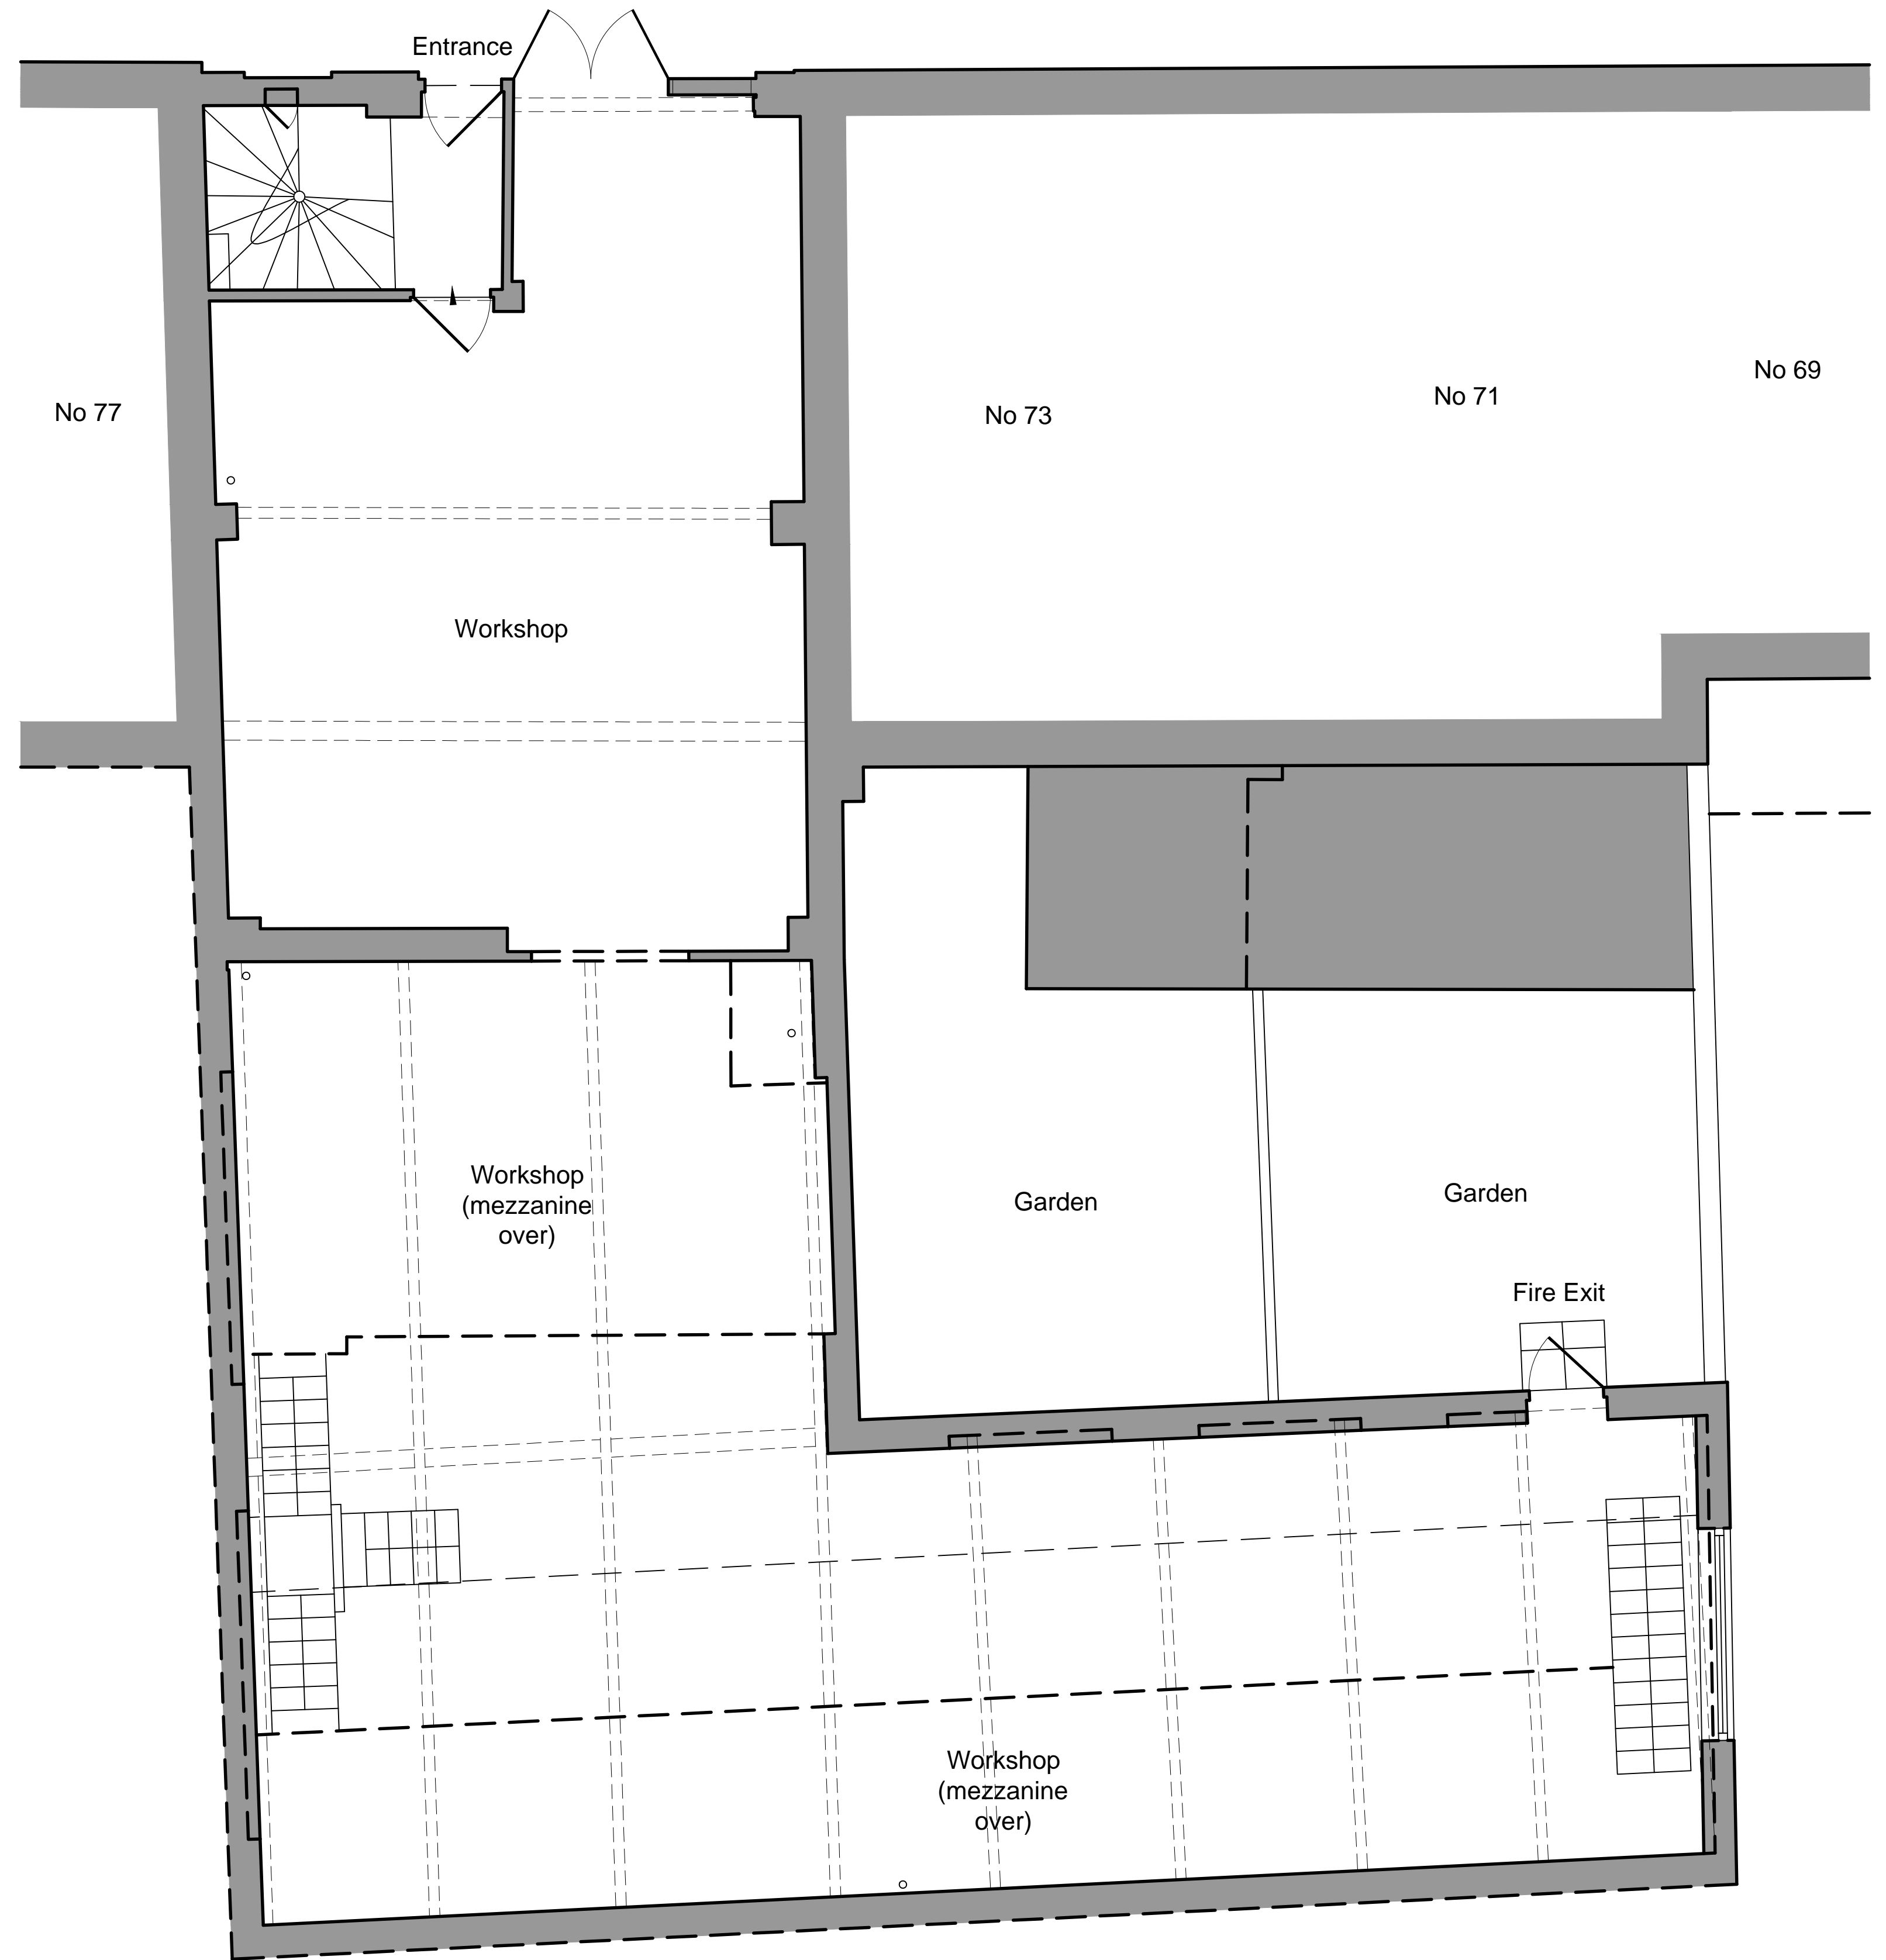

Schematic - Ground Floor Plan - Existing

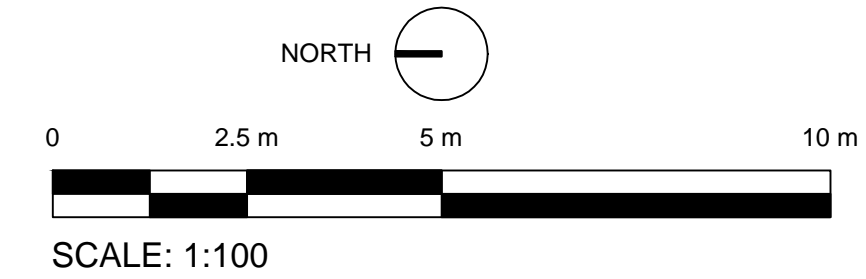

status **PLANNING**

Orbit Architects

project 75 Bayham Street, London NW1

title Schematic Floor Plans - Existing

scale 1:50 @ A1 date 28.11.14 author MJL job no. 1241-D01-10 ver. P1

DO NOT SCALE FROM THIS DRAWING : Verify all dimensions on site

© Orbit Architects 83 Blackfriars Road, London SE1 8HA t. 020 7593 3380 w. www.orbitarchitects.com e. info@orbitarchitects.com