




version	date	author	version notes
P1	As dwg	As dwg	Initial issue

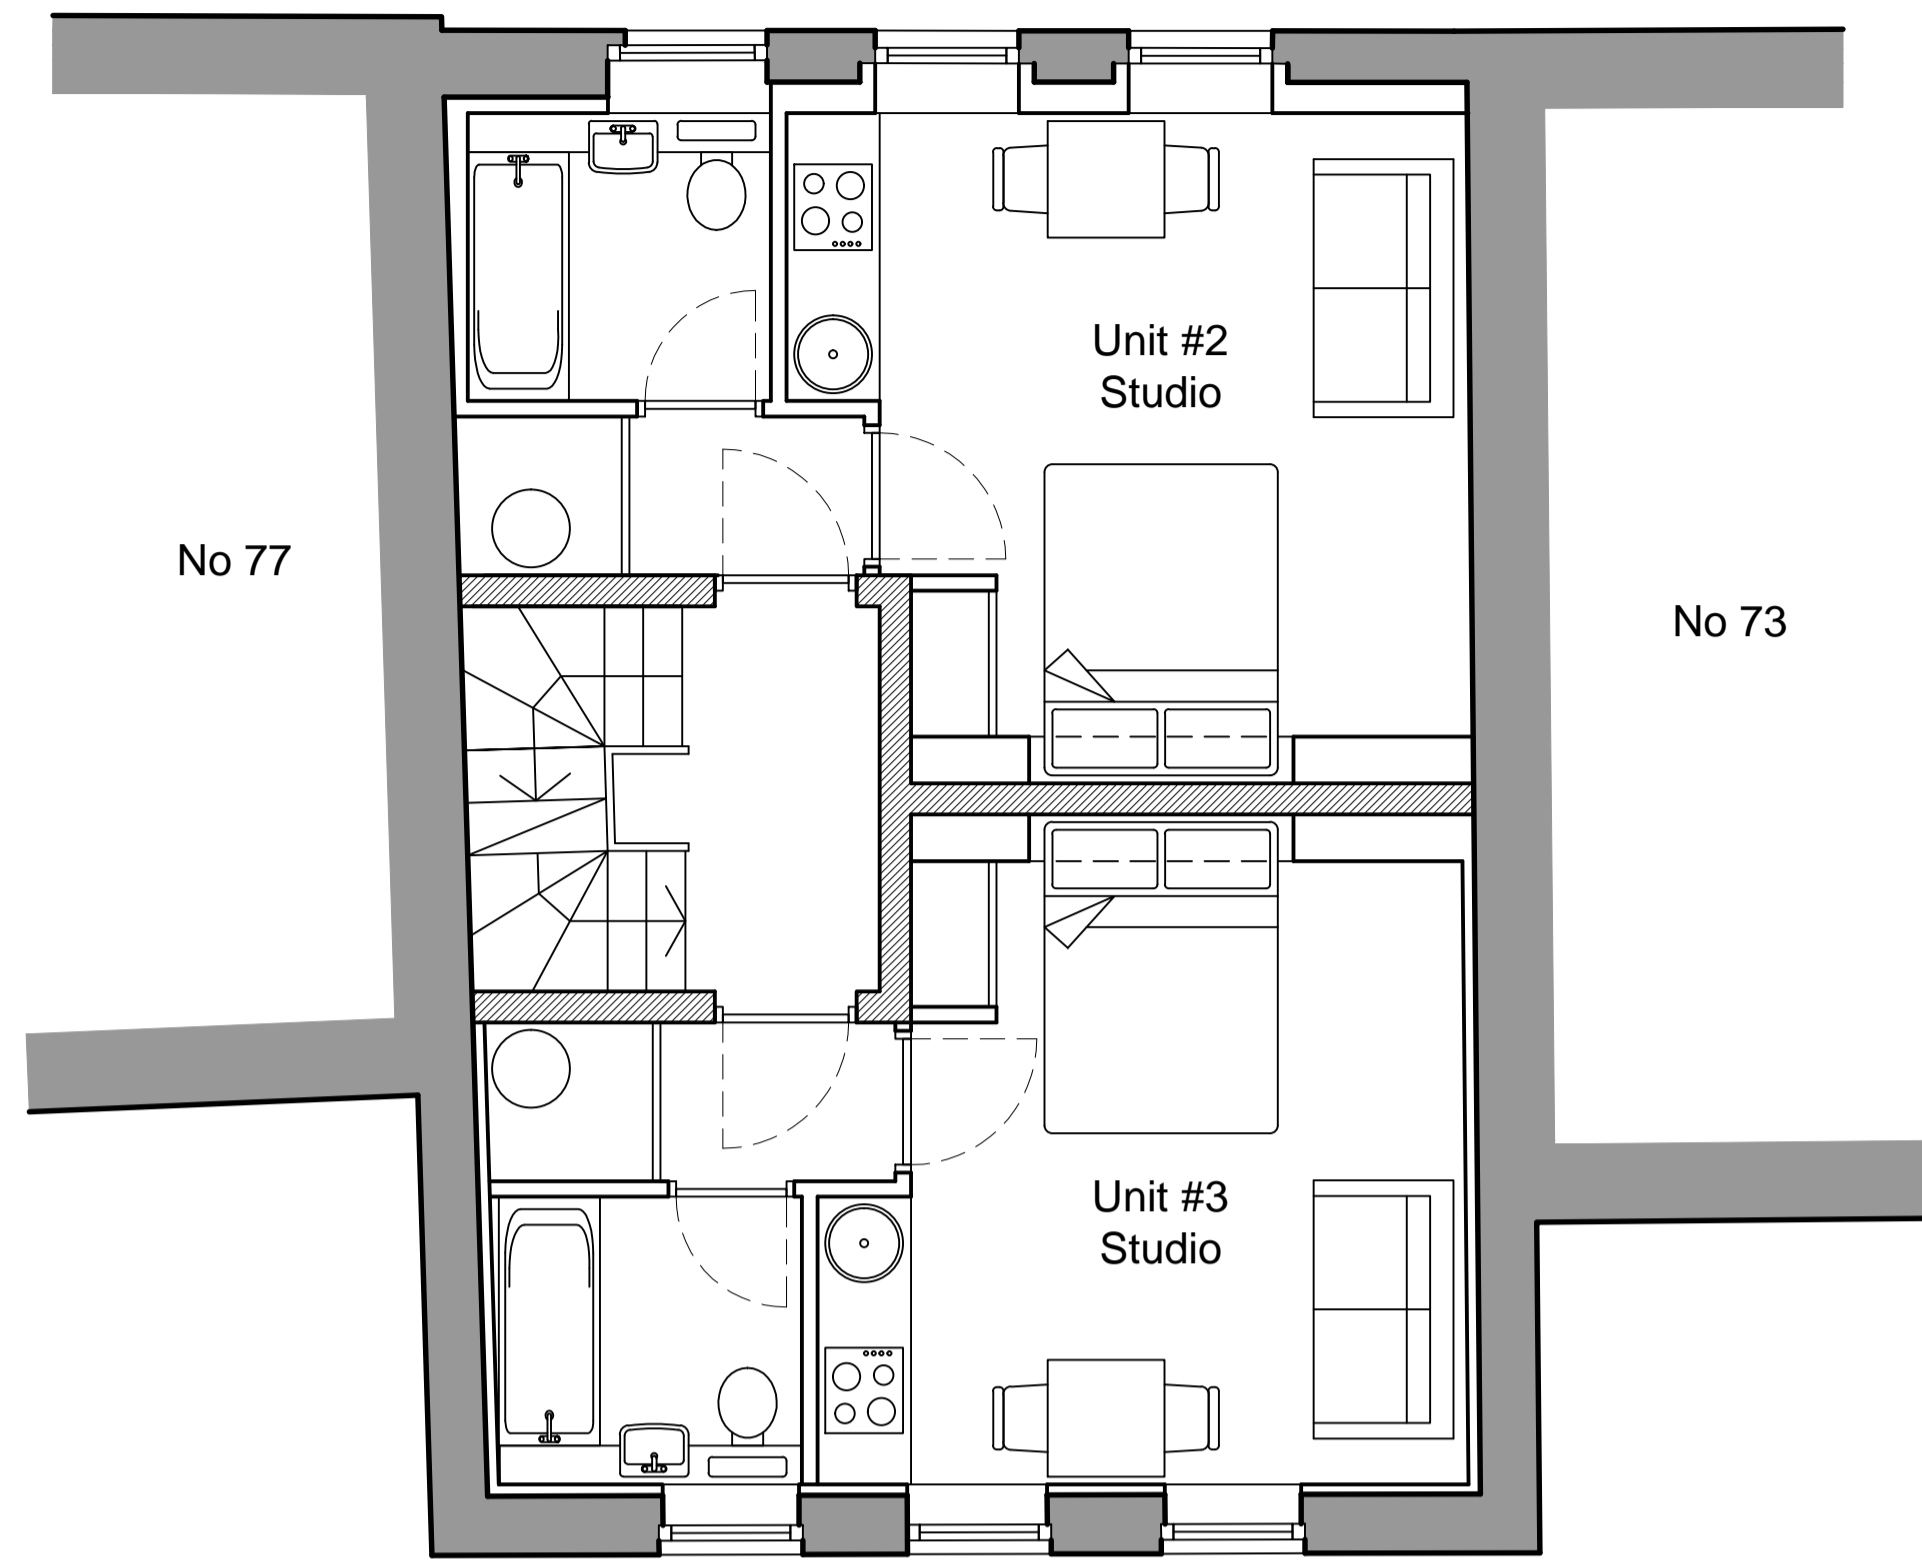


○ Schematic - First Floor Plan - Proposed

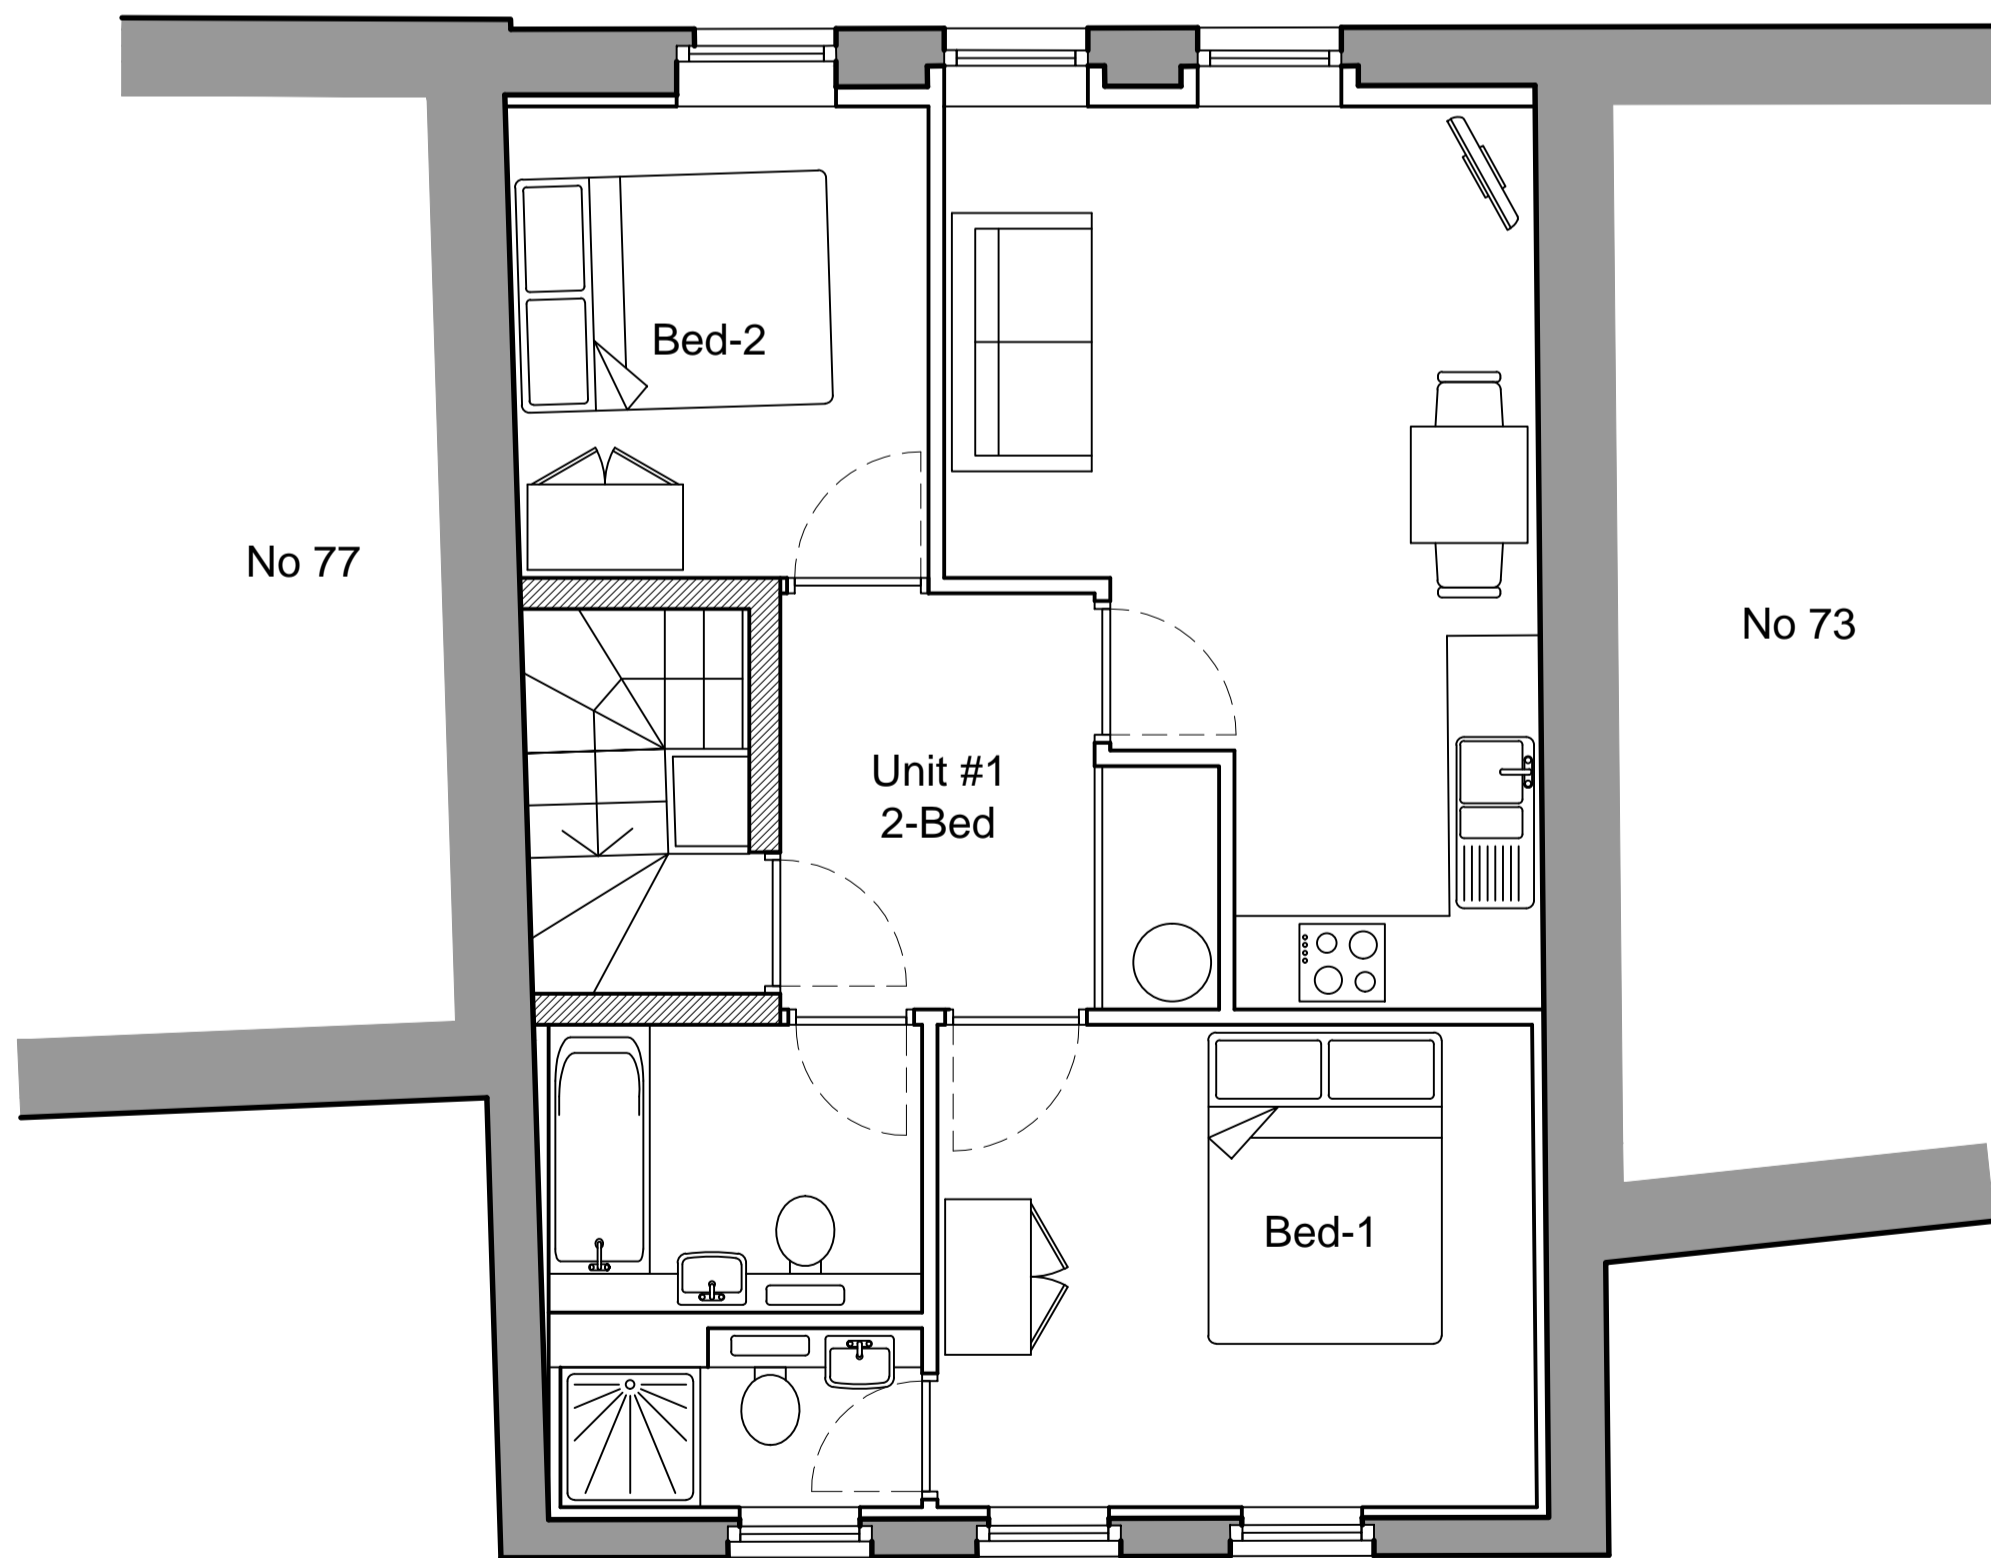

○ Schematic - Second Floor Plan - Proposed

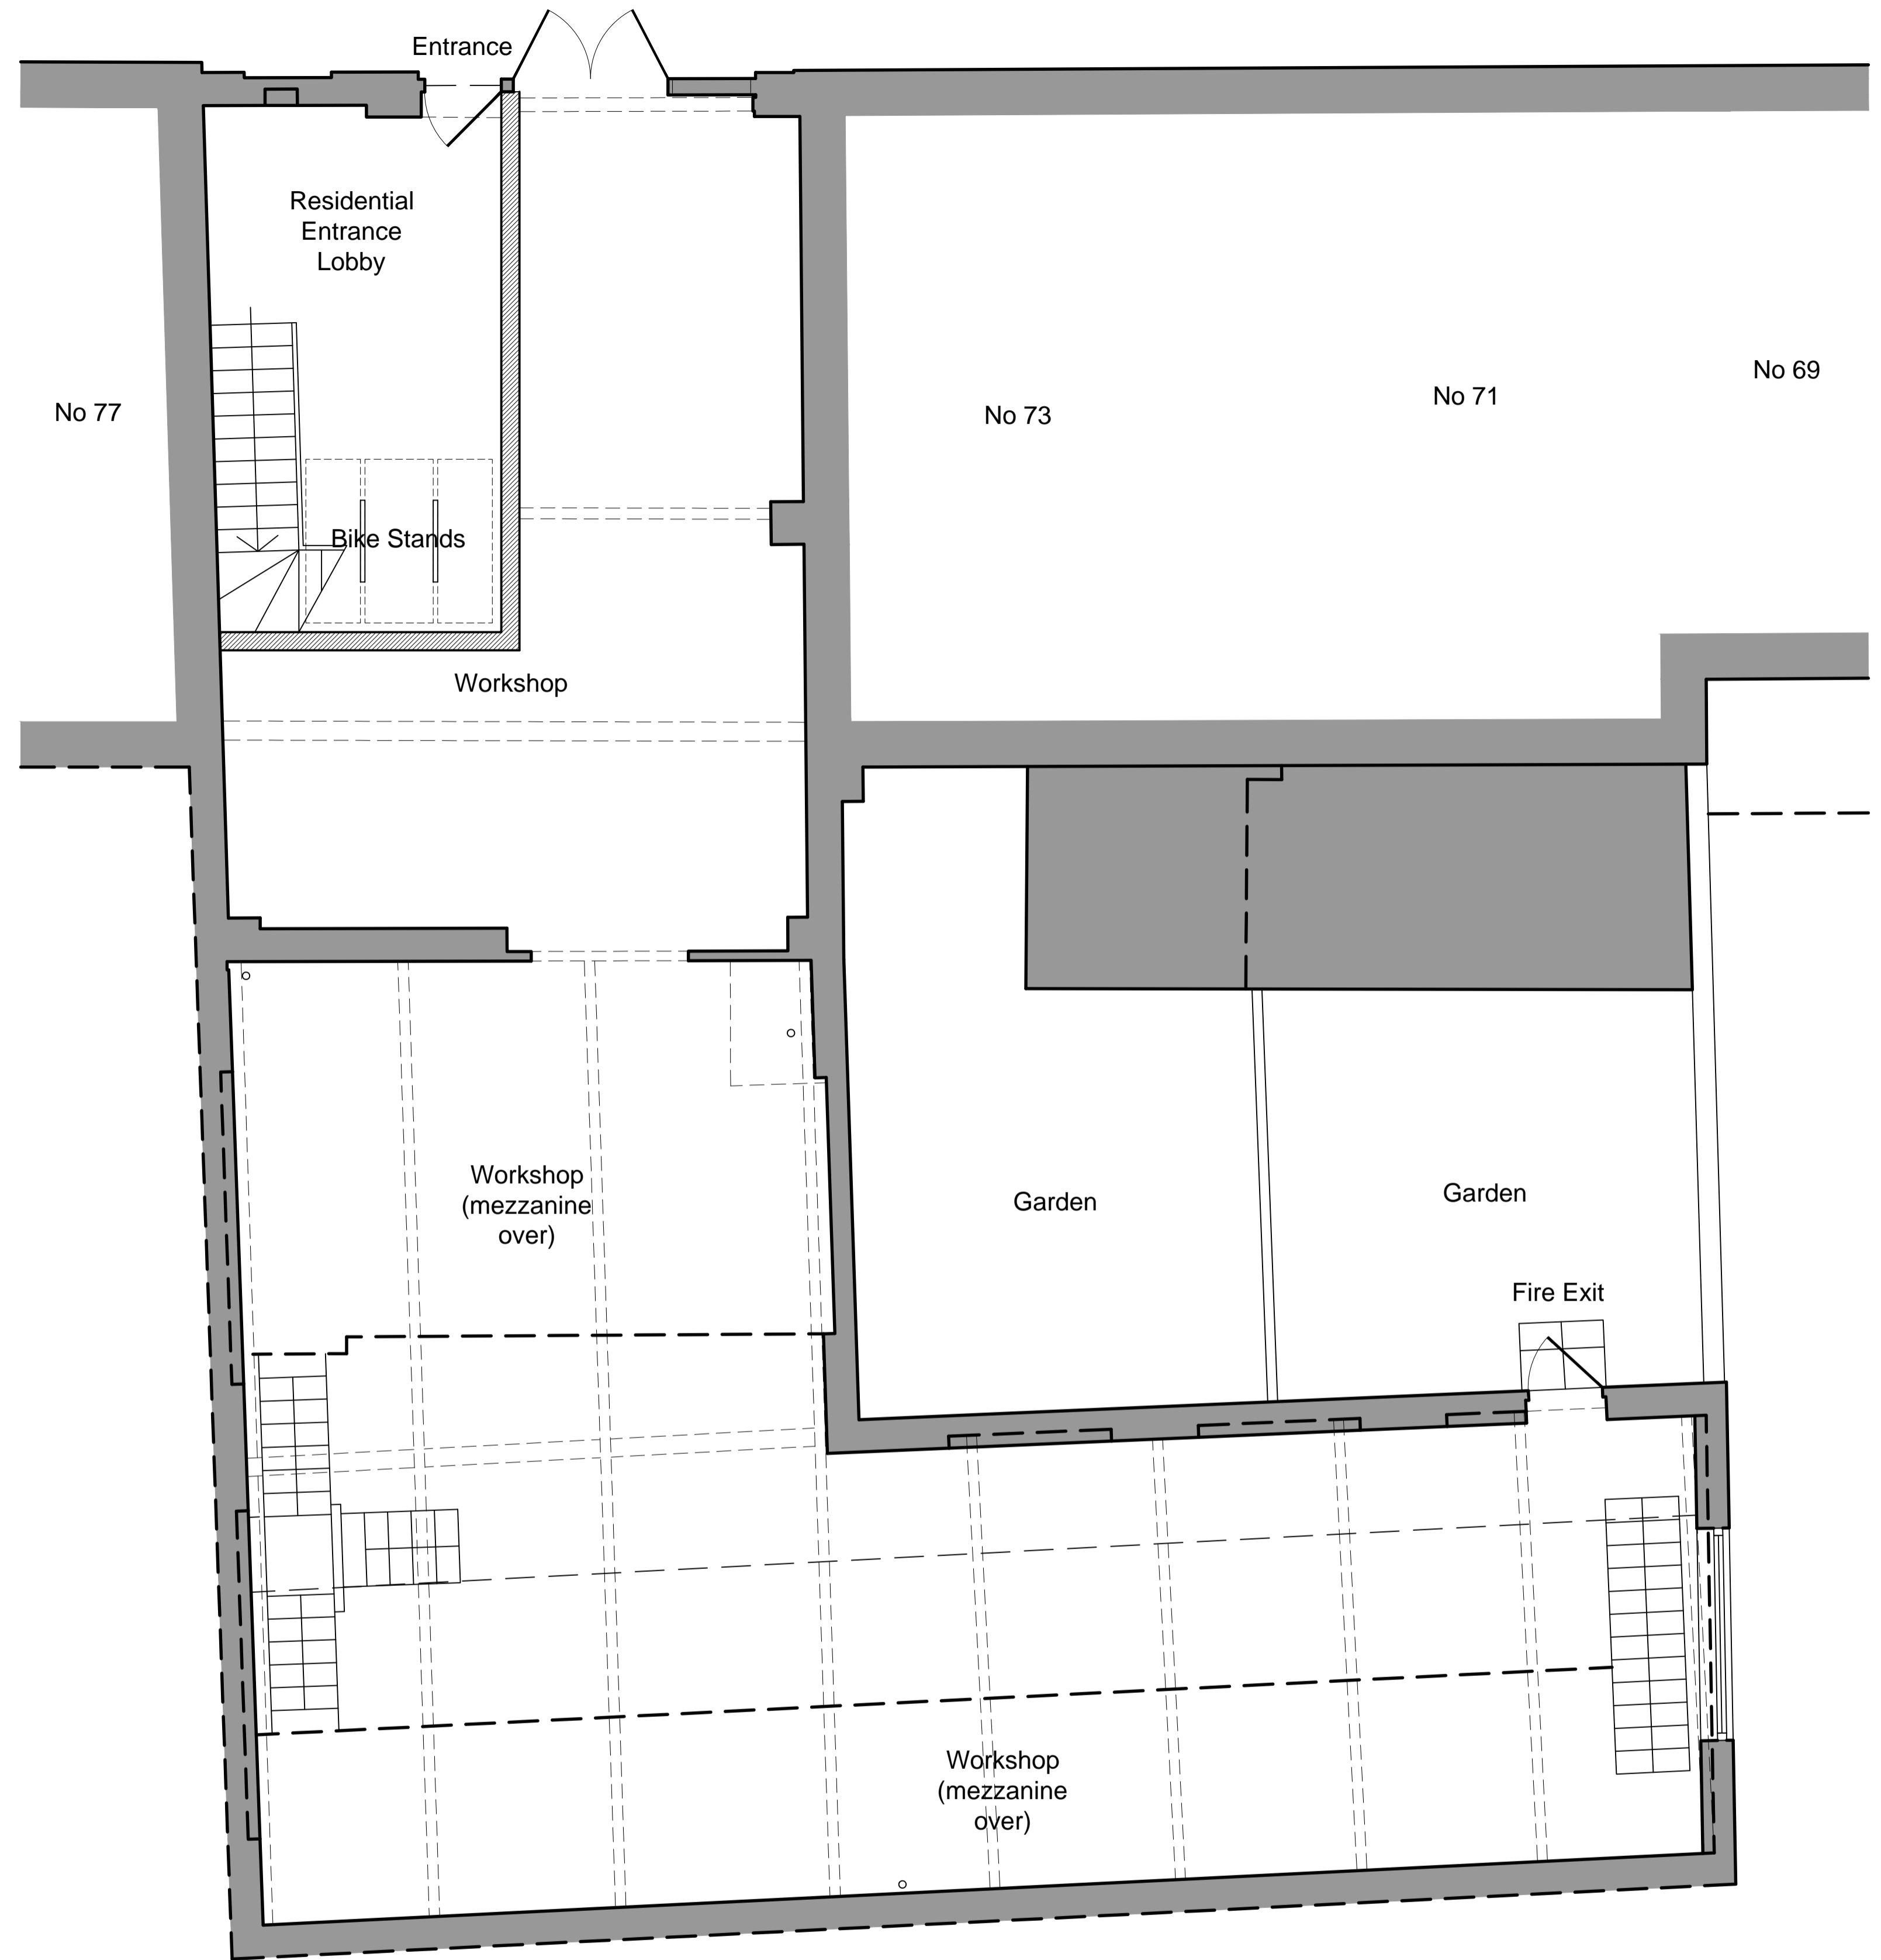

○ Schematic - Ground Floor Plan - Proposed

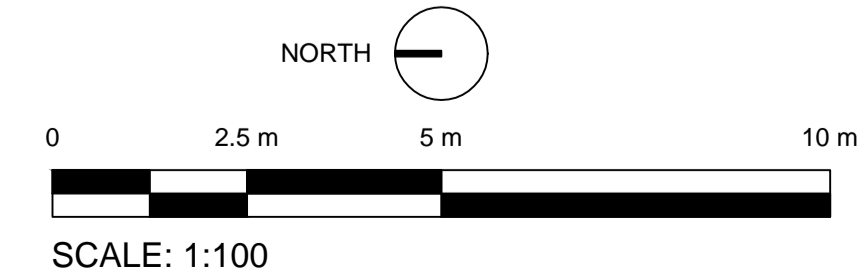

PLANNING

Orbit Architects

project 75 Bayham Street, London NW1

site Schematic Floor Plans - Proposed

scale 1:50 @ A1 date 28.11.14 author MJL job no. 1241-D01-20 ver. P1

DO NOT SCALE FROM THIS DRAWING: Verify all dimensions on site

© Orbit Architects 83 Blackfriars Road, London SE1 8HA t. 020 7593 3380 w. www.orbitarchitects.com e. info@orbitarchitects.com