




CHECK ALL DIMENSIONS ON SITE  
 REPORT ANY DISCREPANCIES TO ECOSPACE  
 THIS DRAWING IS COPYRIGHT

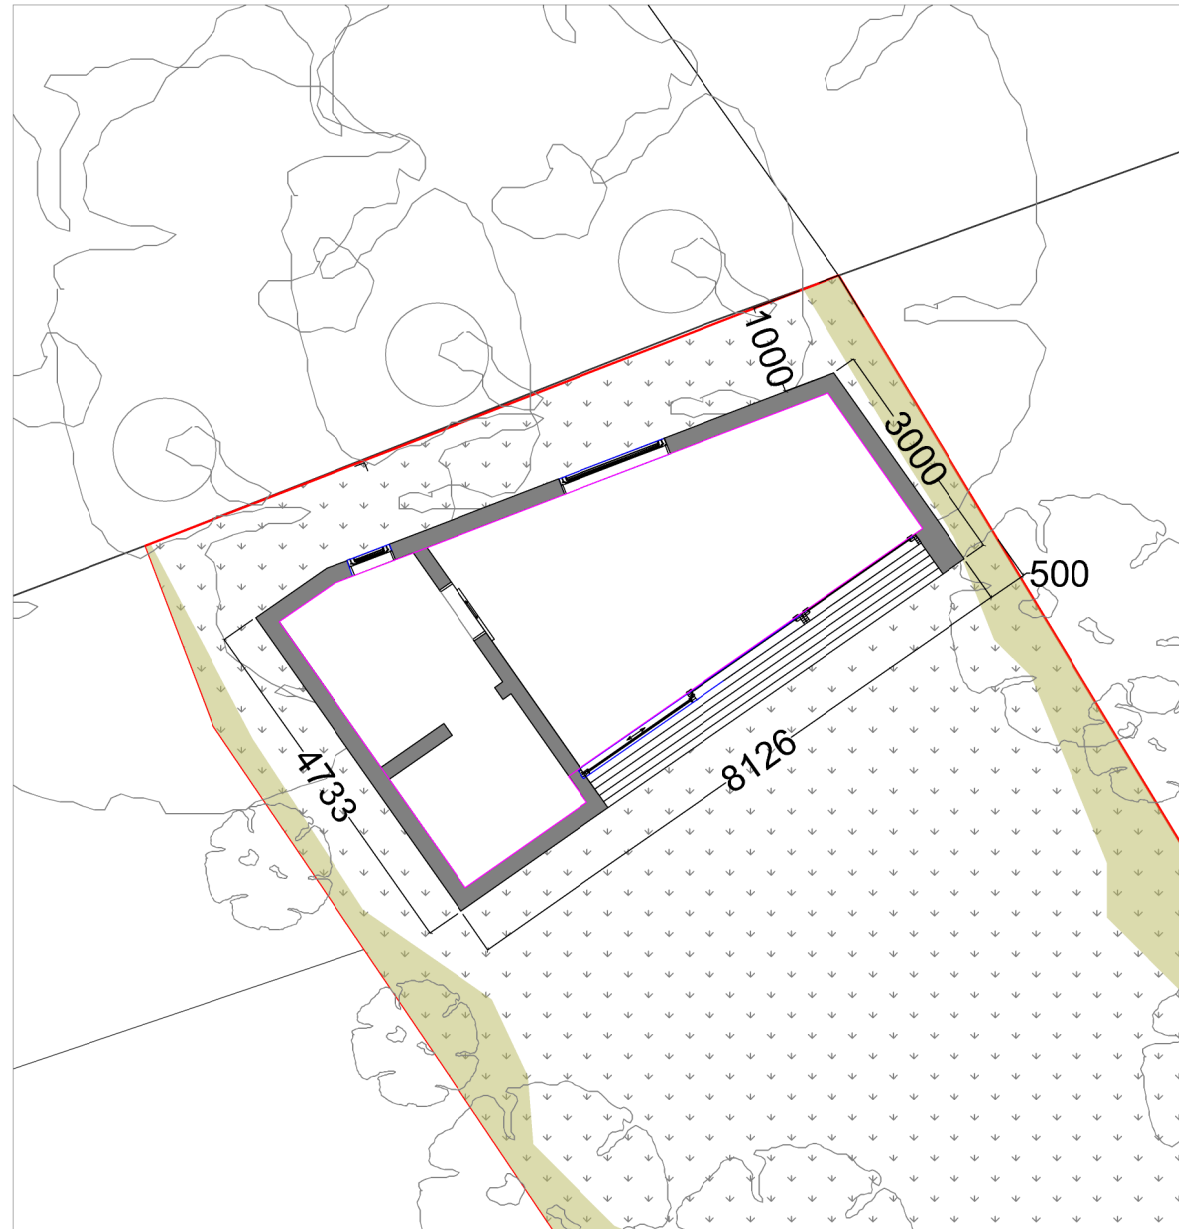


**N**  
 PROPOSED FLOOR PLAN  
 SCALE 1:100

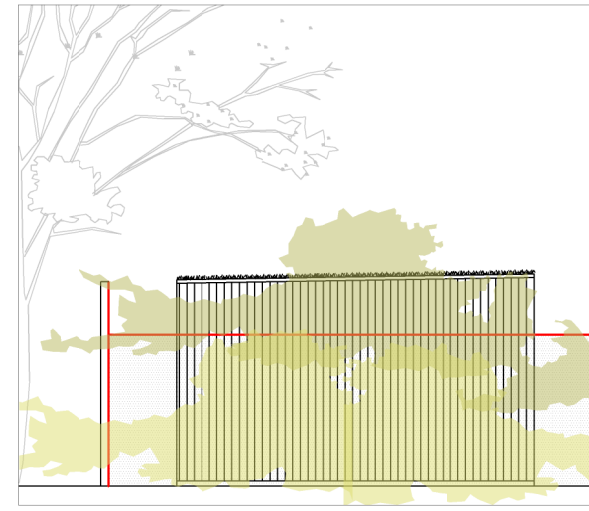


PROPOSED WEST ELEVATION  
 SCALE 1:100

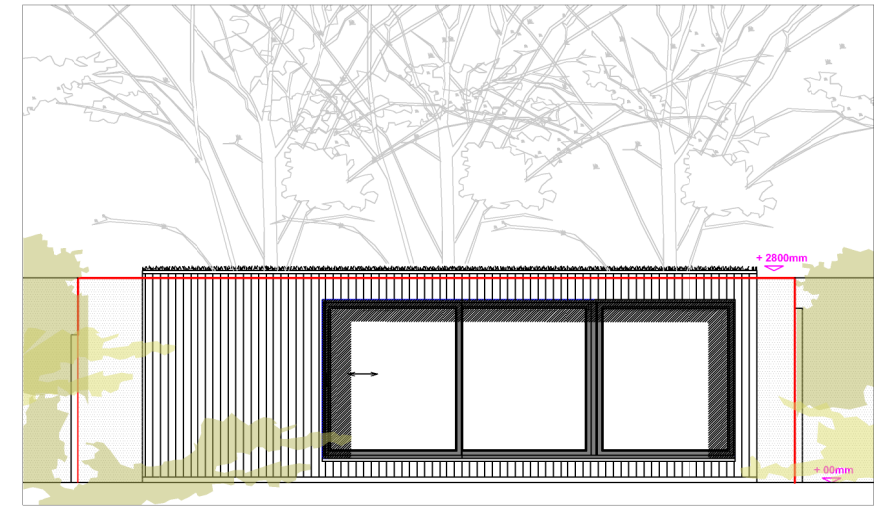

PROPOSED SOUTH ELEVATION  
 SCALE 1:100

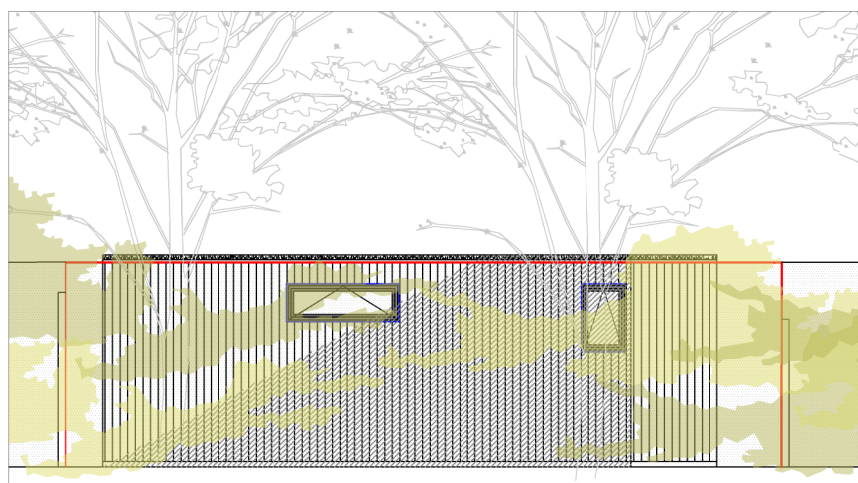

PROPOSED NORTH ELEVATION  
 SCALE 1:100

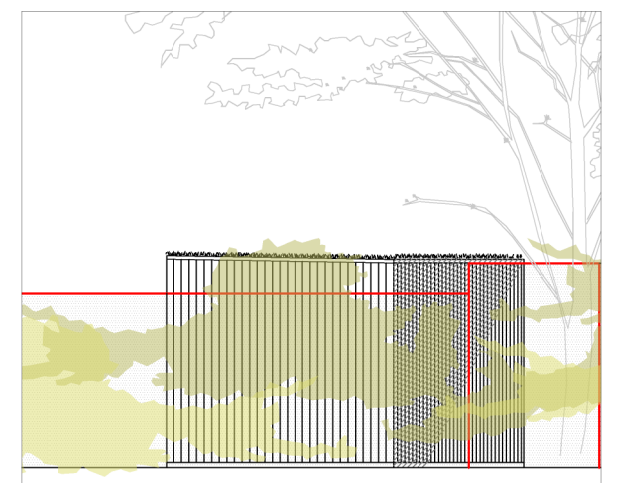

PROPOSED EAST ELEVATION  
 SCALE 1:100

**N**  
 PROPOSED FLOOR PLAN  
 SCALE 1:100

**ecospace**  
 architecture, naturally

3 ILIFFE YARD  
 LONDON SE17 3QA  
 T: 020 7703 4004  
 F: 020 7708 4750  
 E: info@ecospacestudios.com

**PROJECT:**  
 DENISE JOSEPH  
 32 Elsworthy Road  
 London  
 NW3 3DL

**DRAWING:**  
 PROPOSED FLOOR PLAN &  
 ELEVATIONS

**DETAILS:**  
 SCALE: 1:100 @ A3  
 DATE: 01.12.2014  
 REV:  
 DRAWING NO: 1439/ PL / 02