


PROPOSED SECTION (B/10)

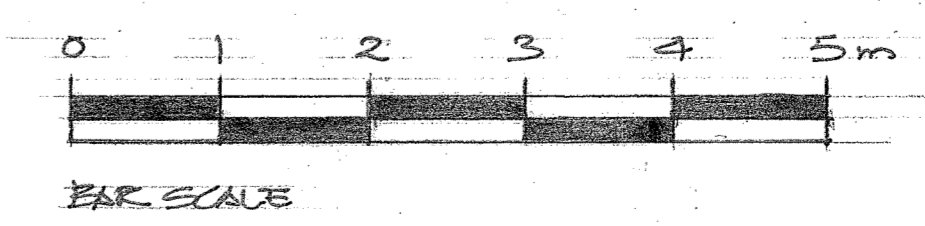


27/11/14 GENERAL REVISIONS A

DATE	REVISIONS	REV
<small>THIS DRAWING IS THE COPYRIGHT OF THE ARCHITECT AND SHOULD NOT BE REPRODUCED WITHOUT WRITTEN CONSENT. DO NOT SCALE FROM THIS DRAWING. ONLY FIGURED DIMENSIONS SHOULD BE REFERRED TO. ANY DISCREPANCIES SHOULD BE REPORTED TO THE ARCHITECT IMMEDIATELY.</small>		
<b>PROJECT</b> FLAT 1 65 ETON AVE LONDON NW3 3EU.		
<b>DRAWING</b> PROPOSED SECTION B.		
DATE	transformation	
DEL	ARCHITECTS	
COMPUTER	17 BONNY STREET LONDON NW1 9PE TEL: 020 7424 0122 FAX: 020 7424 0133 e-mail: info@transformation-architects.co.uk	
SCALE	DWG. No.	REV. No.
1:50	1702-004	A




PROPOSED REAR ELEVATION

NEW REAR EXTENSION

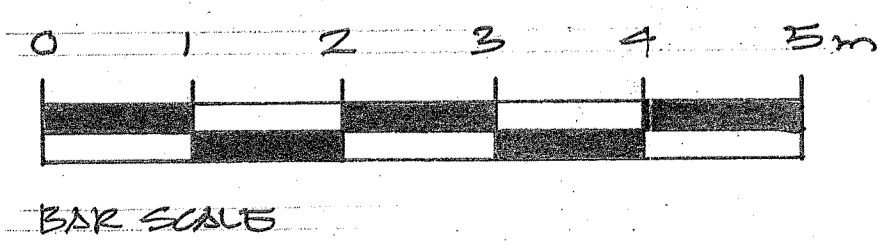


21/11/14 GENERAL REVISIONS A		
DATE	REVISIONS	REV
THIS DRAWING IS THE COPYRIGHT OF THE ARCHITECT AND SHOULD NOT BE REPRODUCED WITHOUT WRITTEN CONSENT. DO NOT SCALE FROM THIS DRAWING. ONLY FIGURED DIMENSIONS SHOULD BE REFERRED TO. ANY DISCREPANCIES SHOULD BE REPORTED TO THE ARCHITECT IMMEDIATELY.		
PROJECT		
FLAT 1 65 ETON AVE LONDON NW3 3EU.		
DRAWING		
PROPOSED REAR ELEVATION		
DATE	transformation	
DEL.	ARCHITECTS	
COMPUTER	17 BONNY STREET LONDON NW1 9PE TEL: 020 7424 0122 FAX: 020 7424 0133 e-mail: info@transformation-architects.co.uk	
SCALE	DWG. No.	REV. No.
1:50	0702-012	A

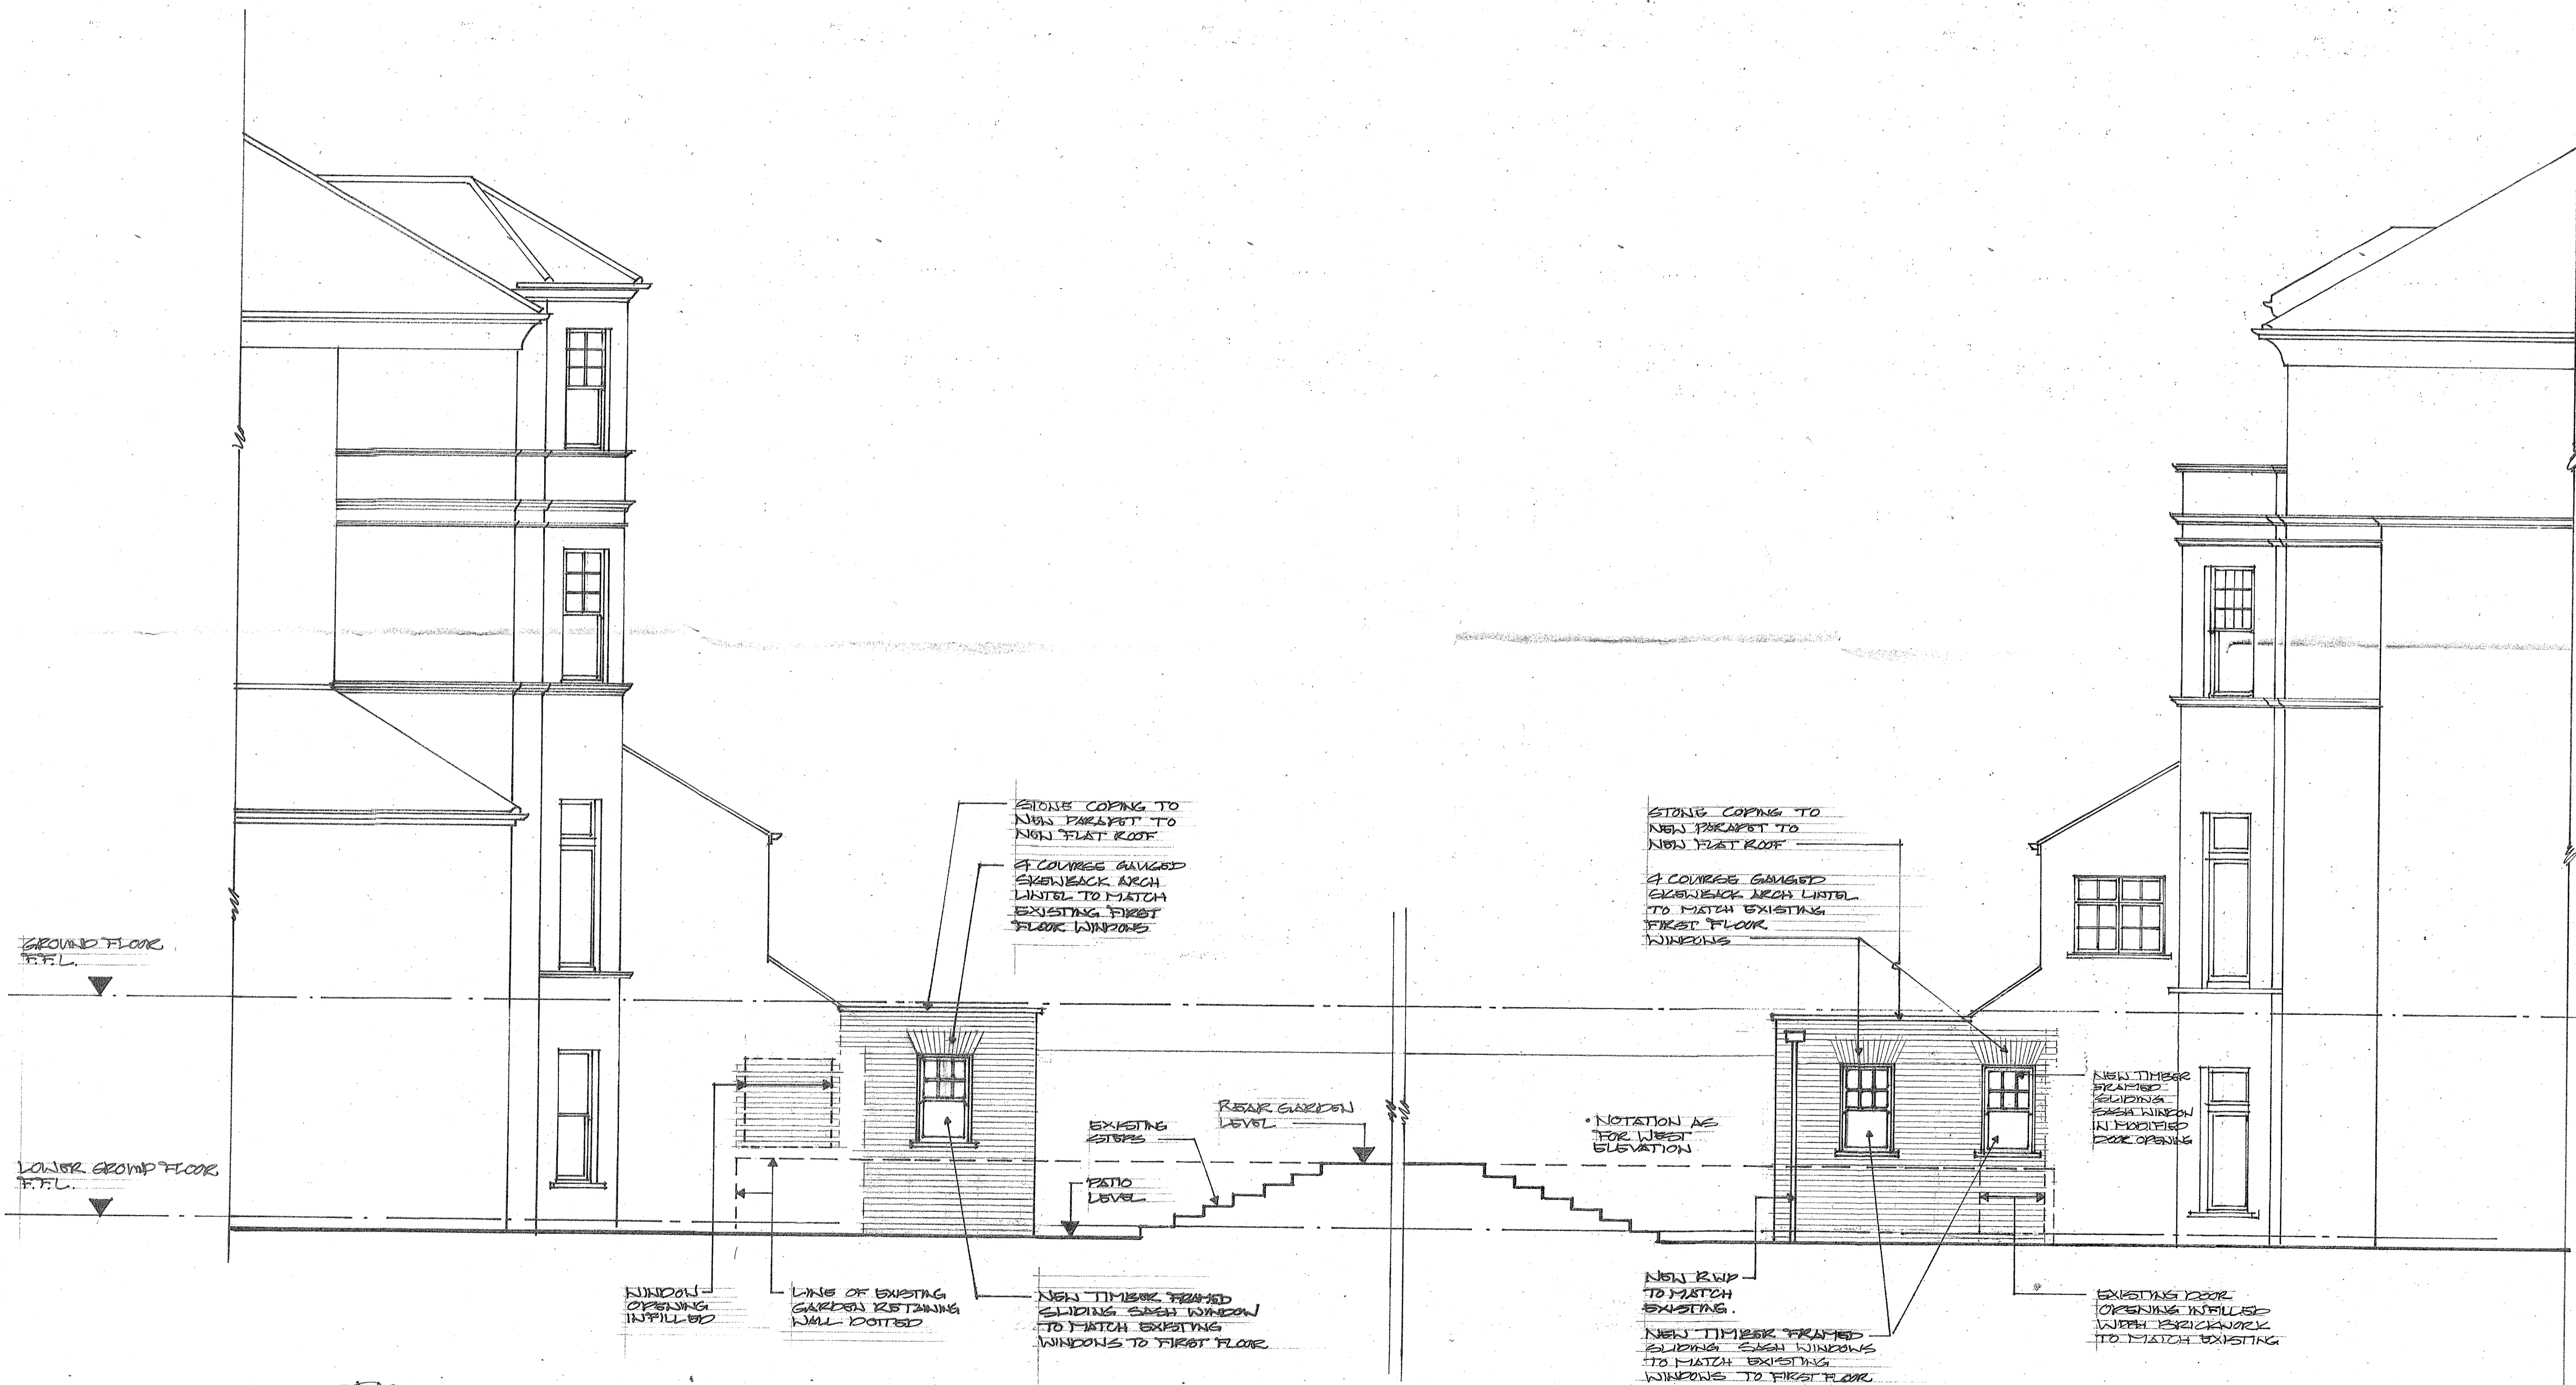

PROPOSED WEST ELEVATION

PROPOSED EAST ELEVATION

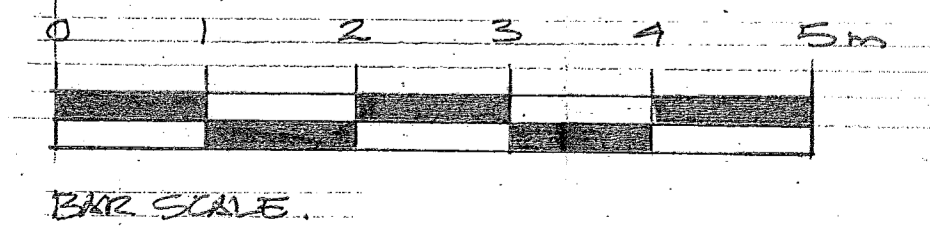

2.11.14 GENERAL REVISIONS		
DATE	REVISIONS	REV

THIS DRAWING IS THE COPYRIGHT OF THE ARCHITECT AND SHOULD NOT BE REPRODUCED WITHOUT WRITTEN CONSENT. DO NOT SCALE FROM THIS DRAWING. ONLY DIMENSIONS SHOULD BE REFERRED TO. ANY DISCREPANCIES SHOULD BE REPORTED TO THE ARCHITECT IMMEDIATELY.

PROJECT  
**FLAT 1**  
**65 ETON AVE**  
**LONDON NW3 5EN**

DRAWING  
**PROPOSED WEST & EAST ELEVATION**

DATE  
**14**

DELT  
**SB**


COMPUTER

SCALE  
**1:50**


DWG. No. **0102-013**

ARCHITECTS  
**transformation**  
 17 BONNY STREET LONDON NW1 9PE  
 TEL: 020 7424 0122 FAX: 020 7424 0133  
 e-mail: info@transformation-architects.co.uk

REV. No. **A**

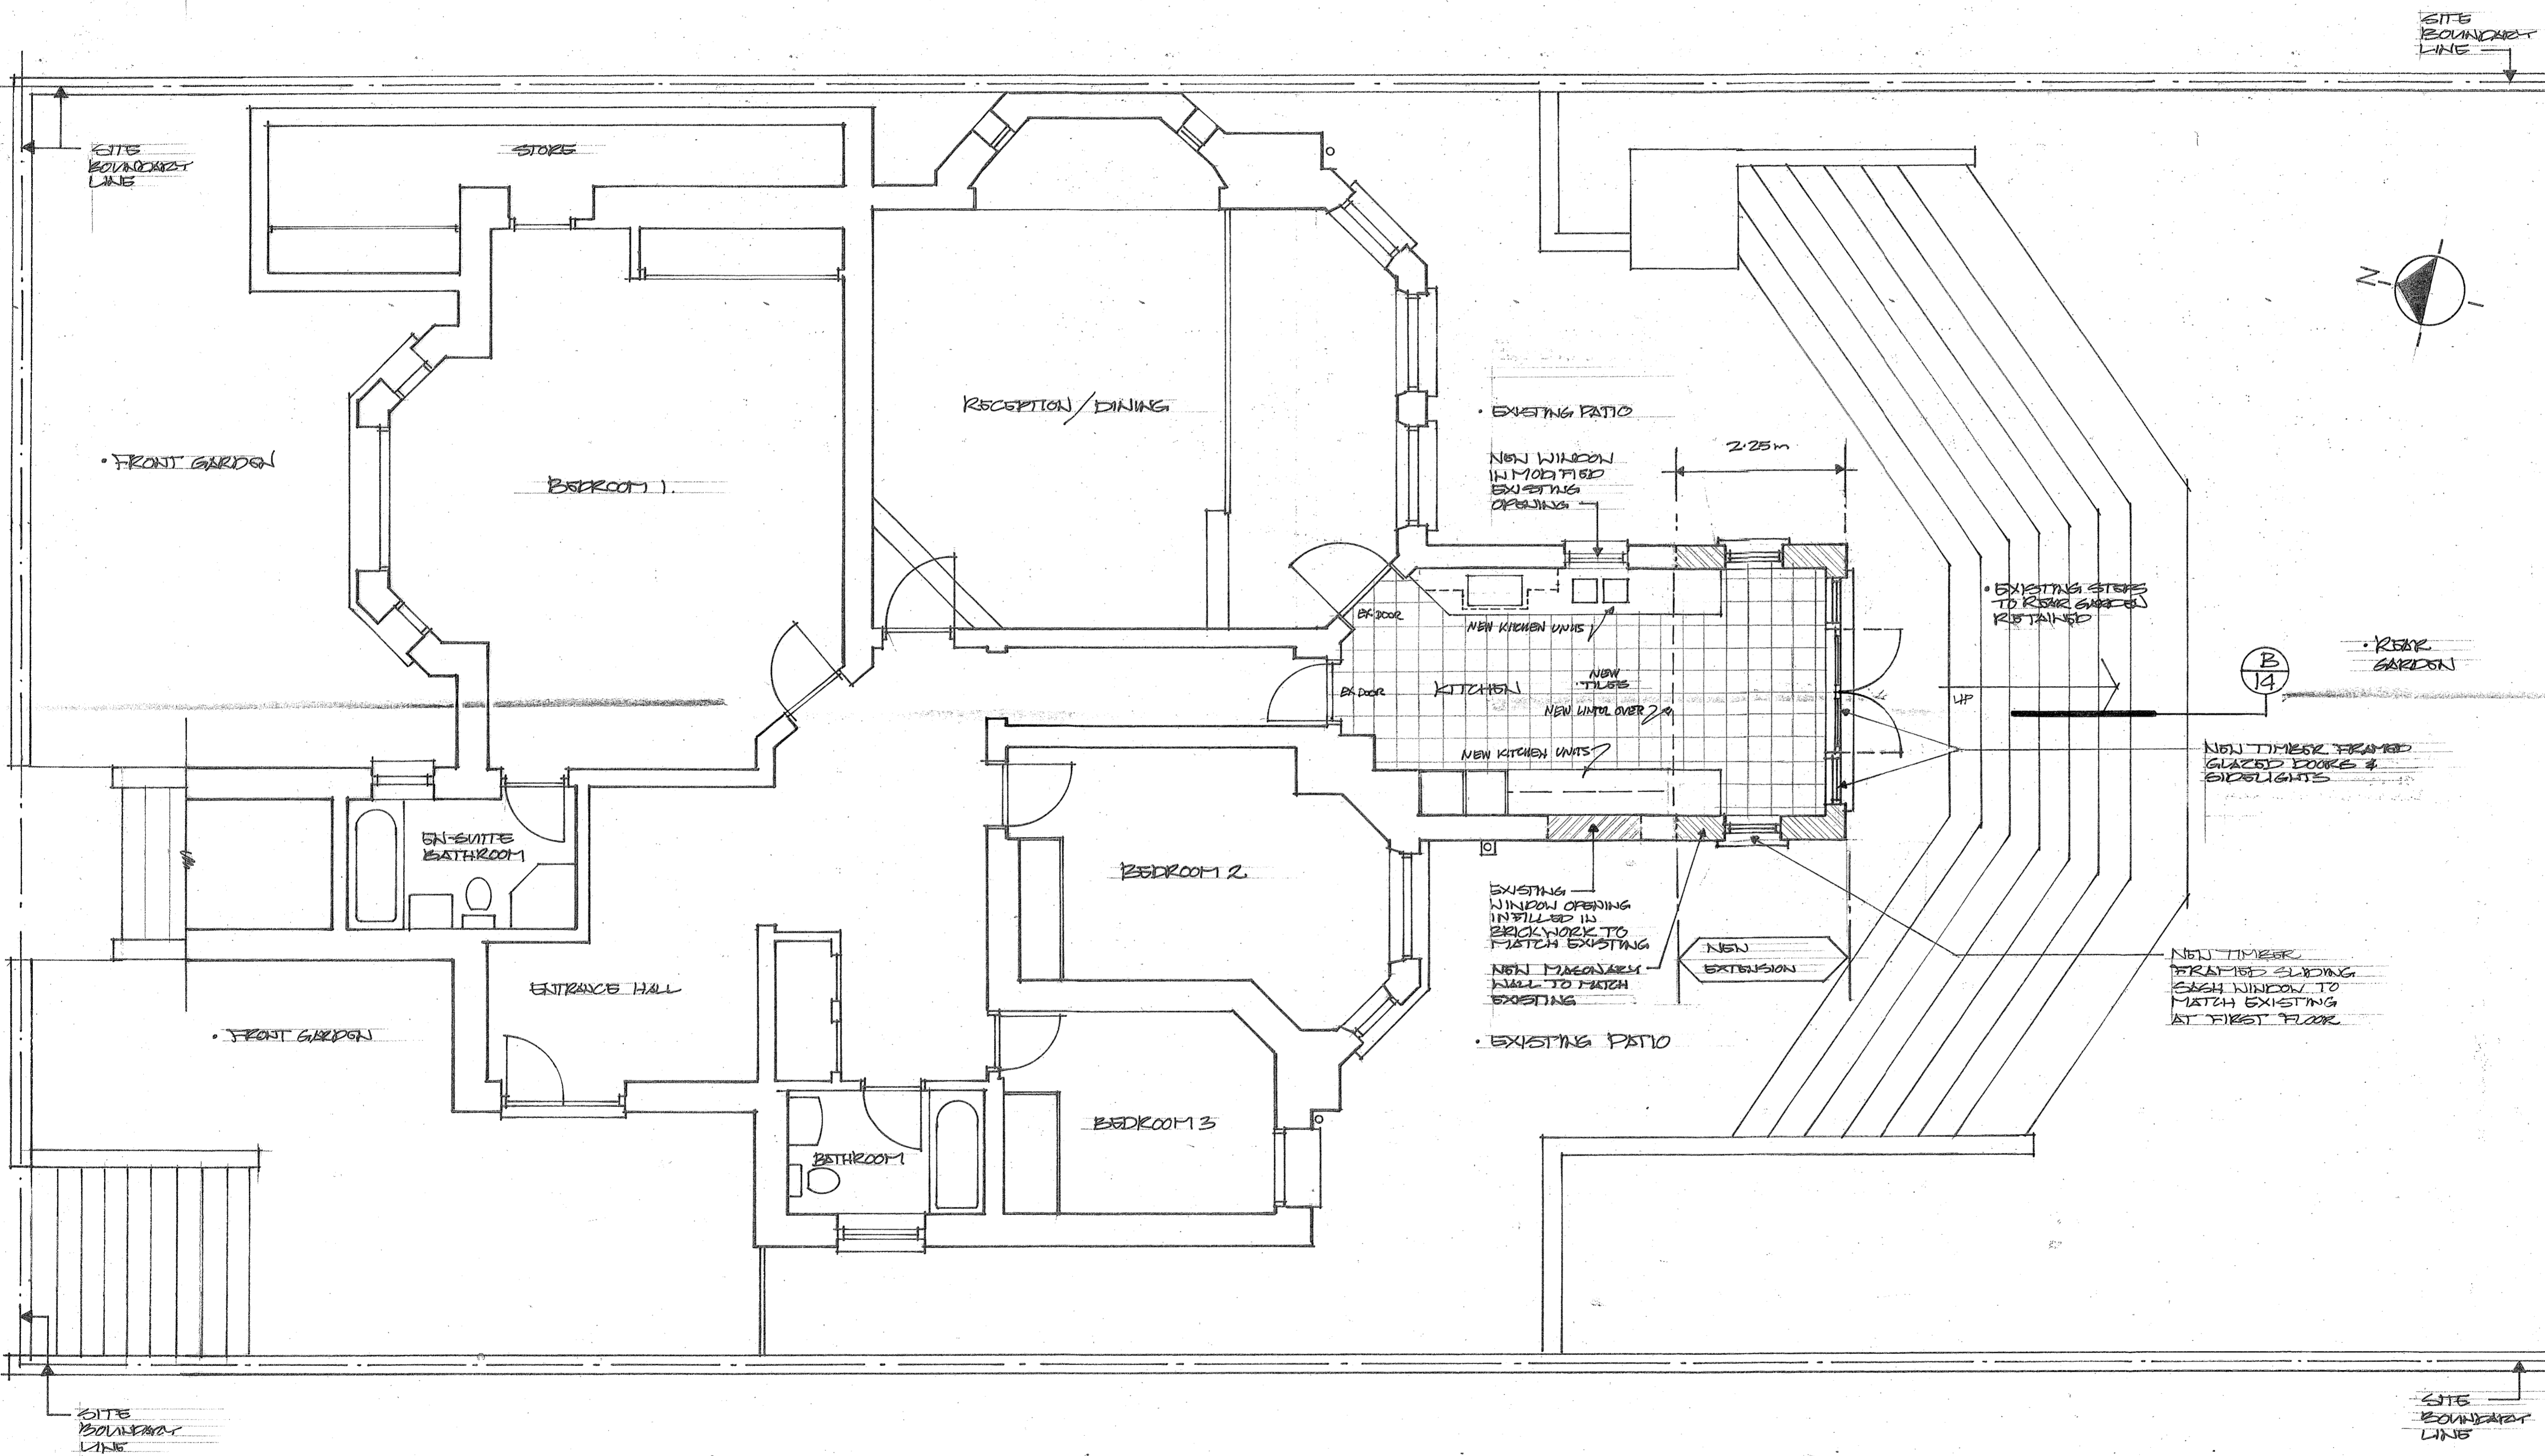


PROPOSED GROUND FLOOR PLAN

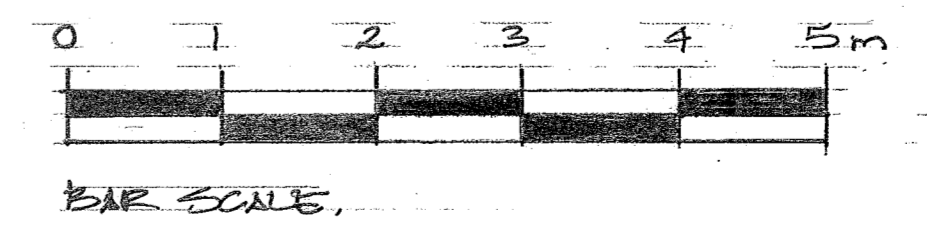


21/11/19, GENERAL REVISIONS

DATE	REVISIONS	REV
<small>THIS DRAWING IS THE COPYRIGHT OF THE ARCHITECT AND SHOULD NOT BE REPRODUCED WITHOUT WRITTEN CONSENT. DO NOT SCALE FROM THIS DRAWING. ONLY FIGURED DIMENSIONS SHOULD BE REFERRED TO. ANY DISCREPANCIES SHOULD BE REPORTED TO THE ARCHITECT IMMEDIATELY.</small>		
<b>PROJECT</b> FLAT 1 65 ETON AVE LONDON NW3 3EU		
<b>DRAWING</b> PROPOSED GROUND FLOOR PLAN		
DATE	<b>transformation</b> ARCHITECTS	
19/19 DB	17 BONNY STREET LONDON NW1 9PE TEL: 020 7424 0122 FAX: 020 7424 0133 e-mail: info@transformation-architects.co.uk	
COMPUTER	SCALE	DWG. No.
	1:50	1902-010
		REV. No. A

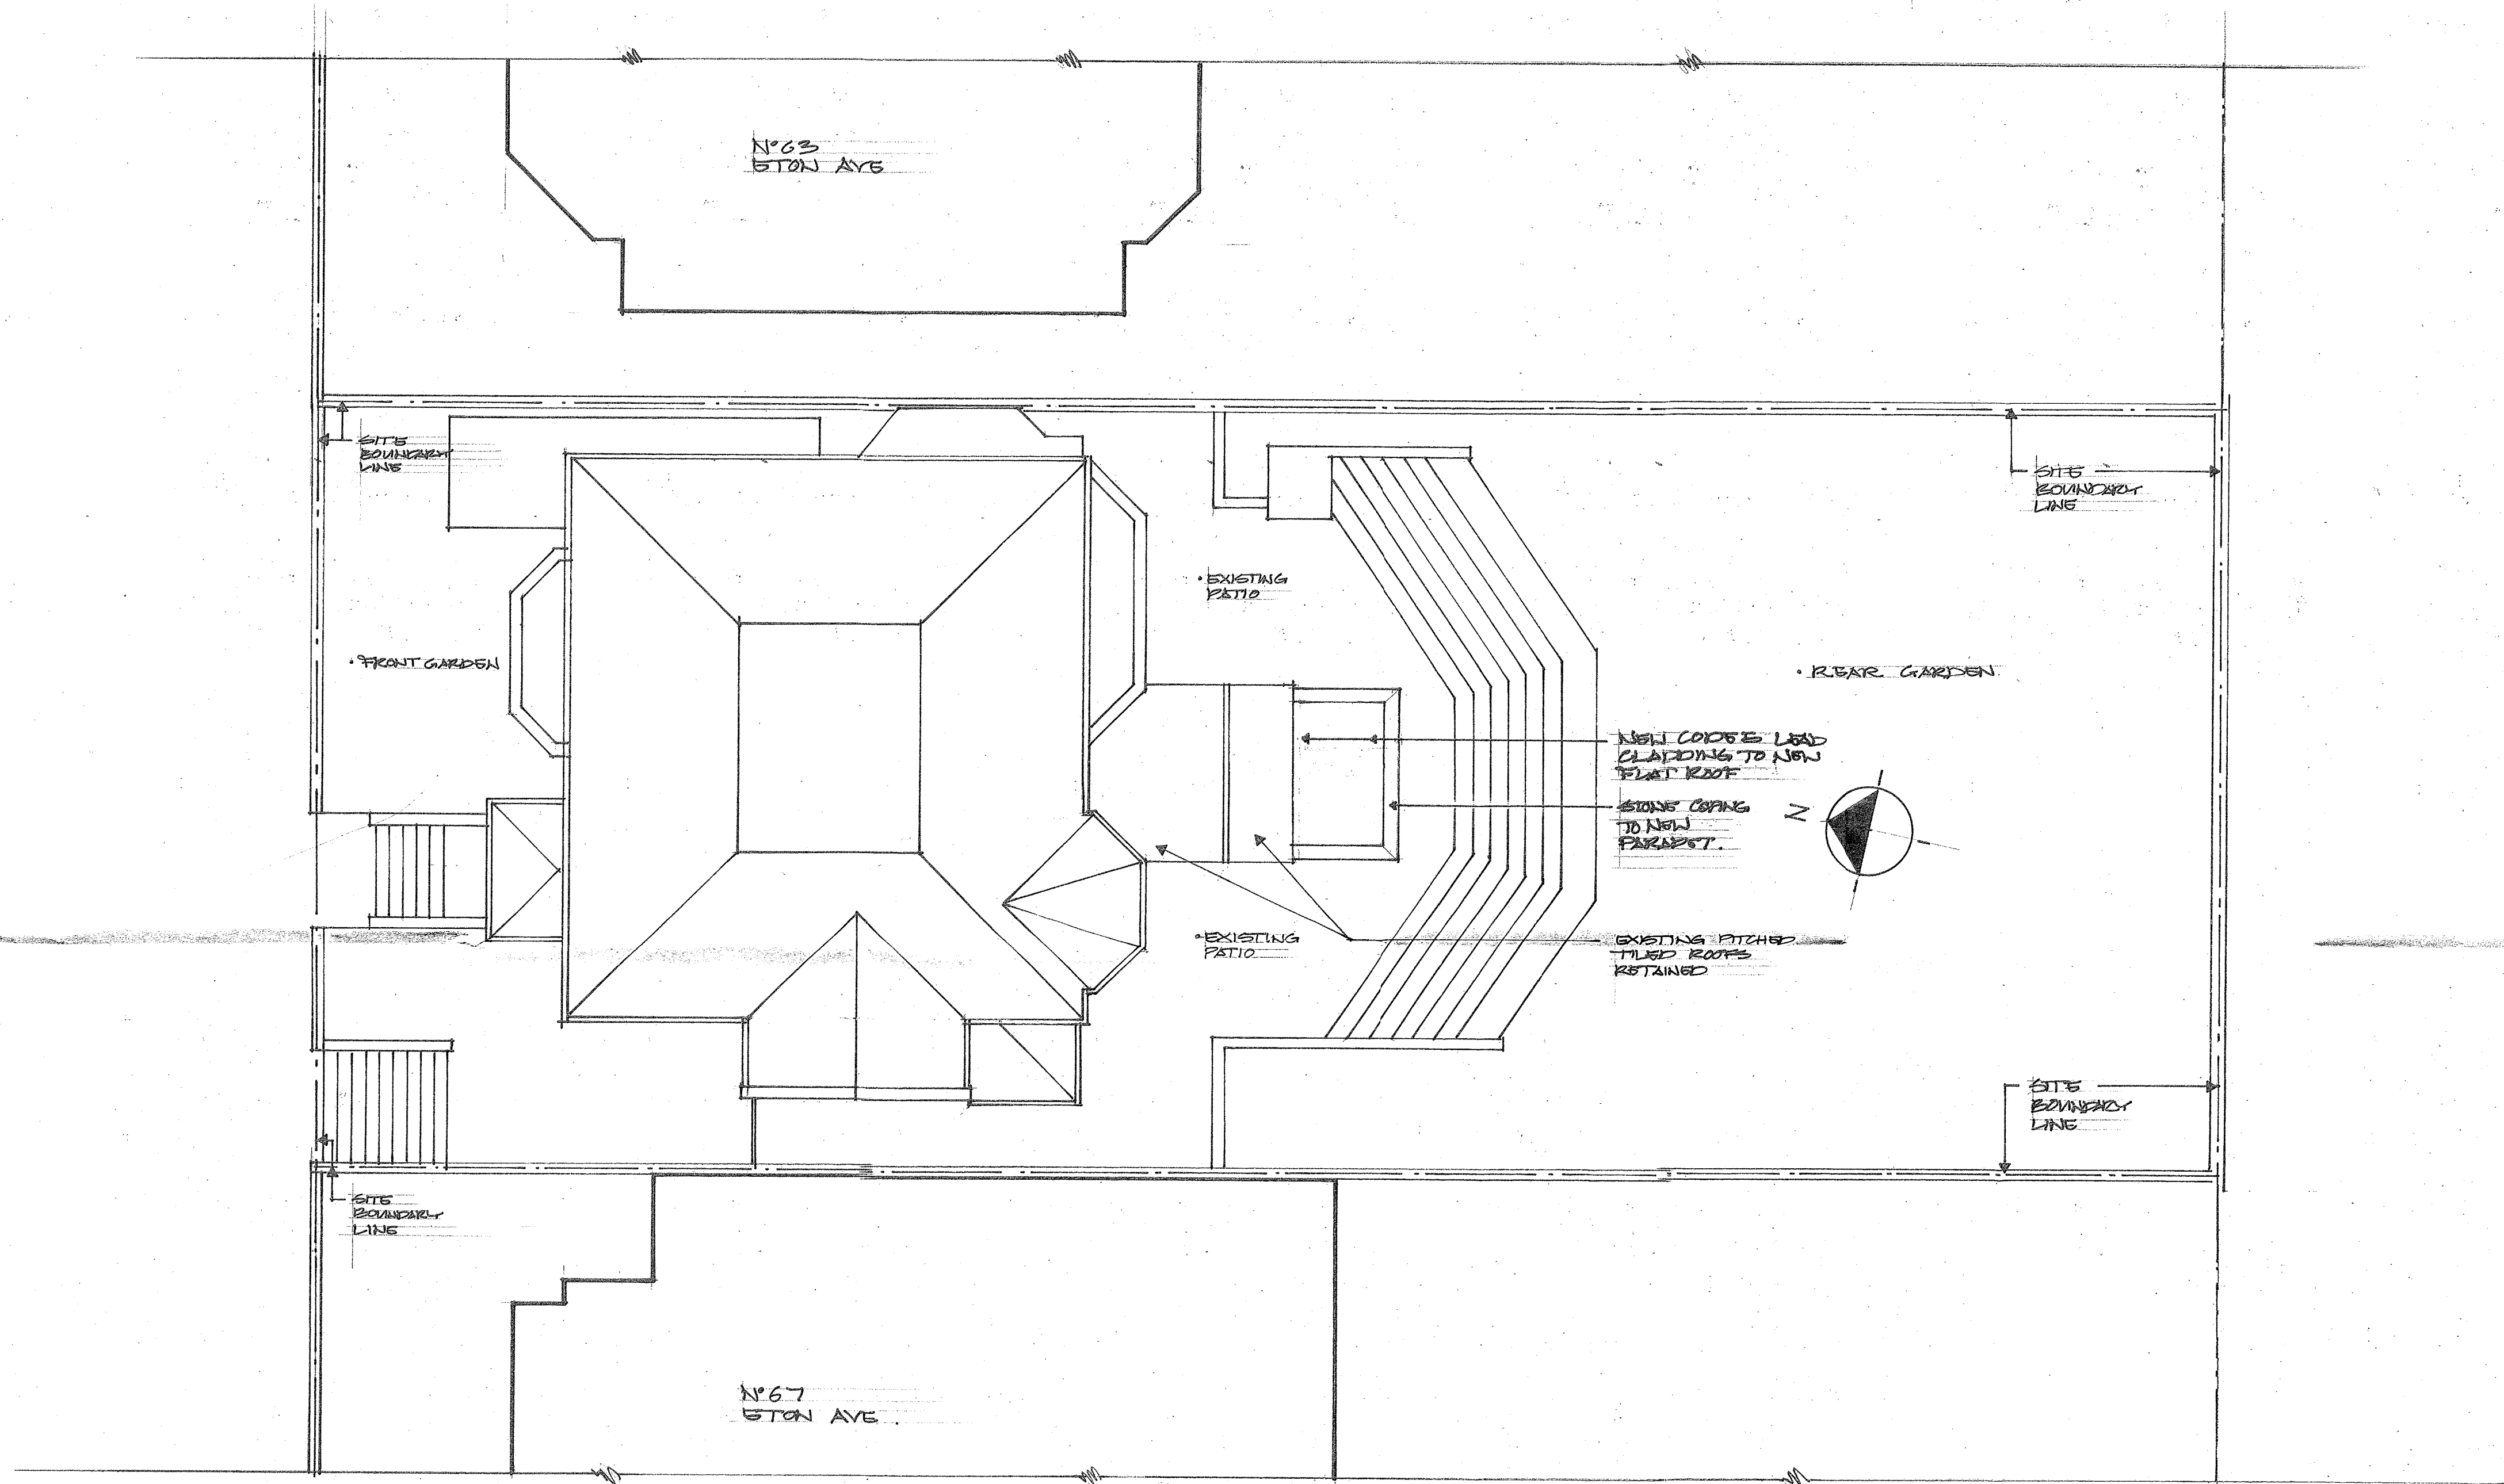

PROPOSED SITE & ROOF PLANS

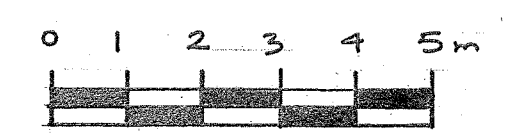

21/11/14 CAROLINA RAMSAY A

DATE	REVISIONS	REV
THIS DRAWING IS THE COPYRIGHT OF THE ARCHITECT AND SHOULD NOT BE REPRODUCED WITHOUT WRITTEN CONSENT. DO NOT SCALE FROM THIS DRAWING. ONLY FIGURED DIMENSIONS SHOULD BE REFERRED TO. ANY DISCREPANCIES SHOULD BE REPORTED TO THE ARCHITECT IMMEDIATELY.		
PROJECT		
FLAT 1 65 ETON AVE LONDON NW3 3EU.		
DRAWING		
PROPOSED SITE & ROOF PLAN.		
DATE	transformation	
21/11/14	ARCHITECTS	
DELT	17 BONNY STREET LONDON NW1 9PE	
CR	TEL: 020 7424 0122 FAX: 020 7424 0133	
COMPUTER	e-mail: info@transformation-architects.co.uk	
SCALE	DWG. No.	REV. No.
1:100	0002-001	A