



SIDE ELEVATION.


FRONT ELEVATION.

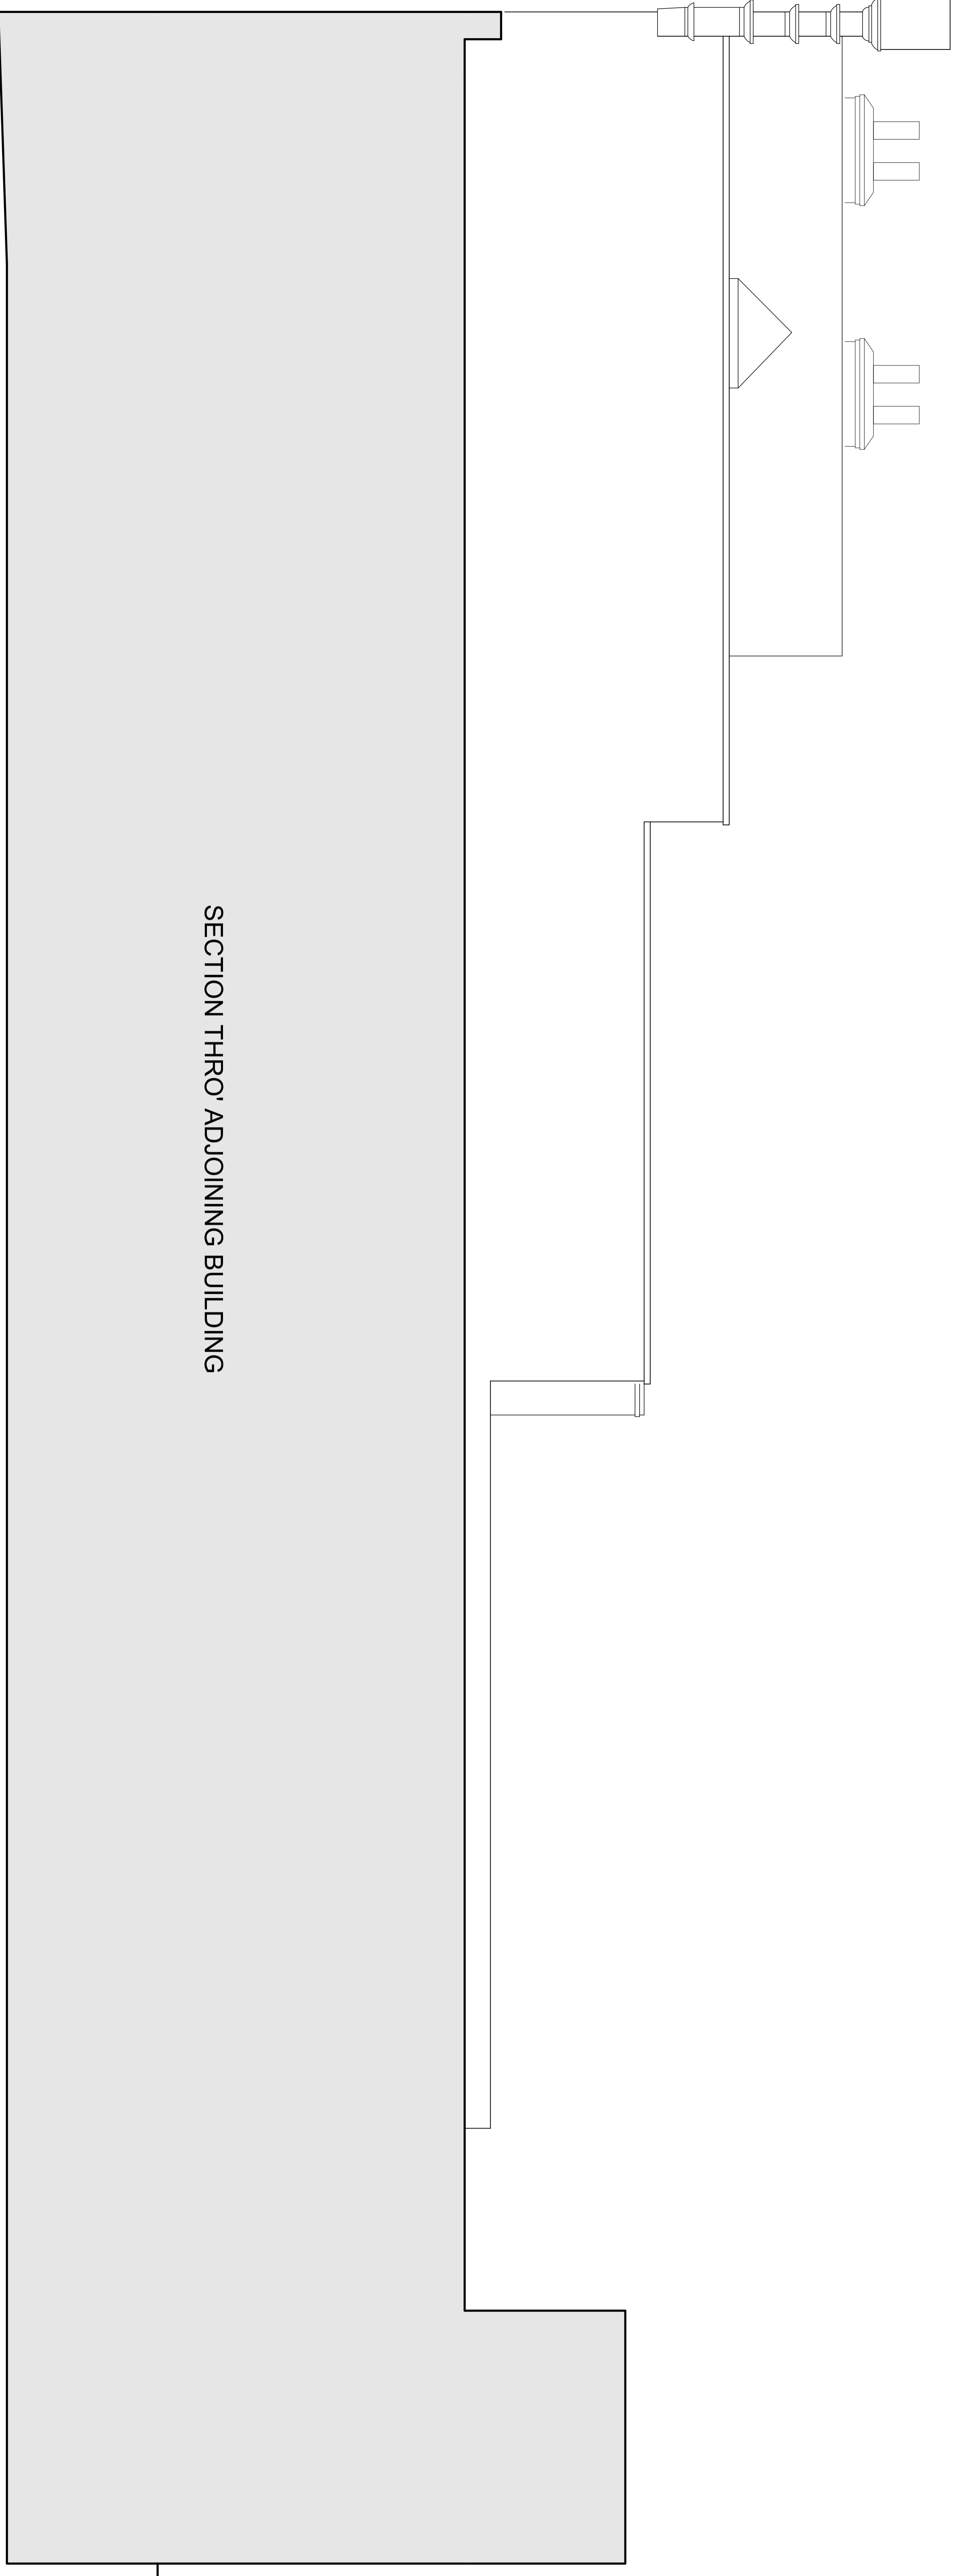

SIDE ELEVATION (PART SECTION)

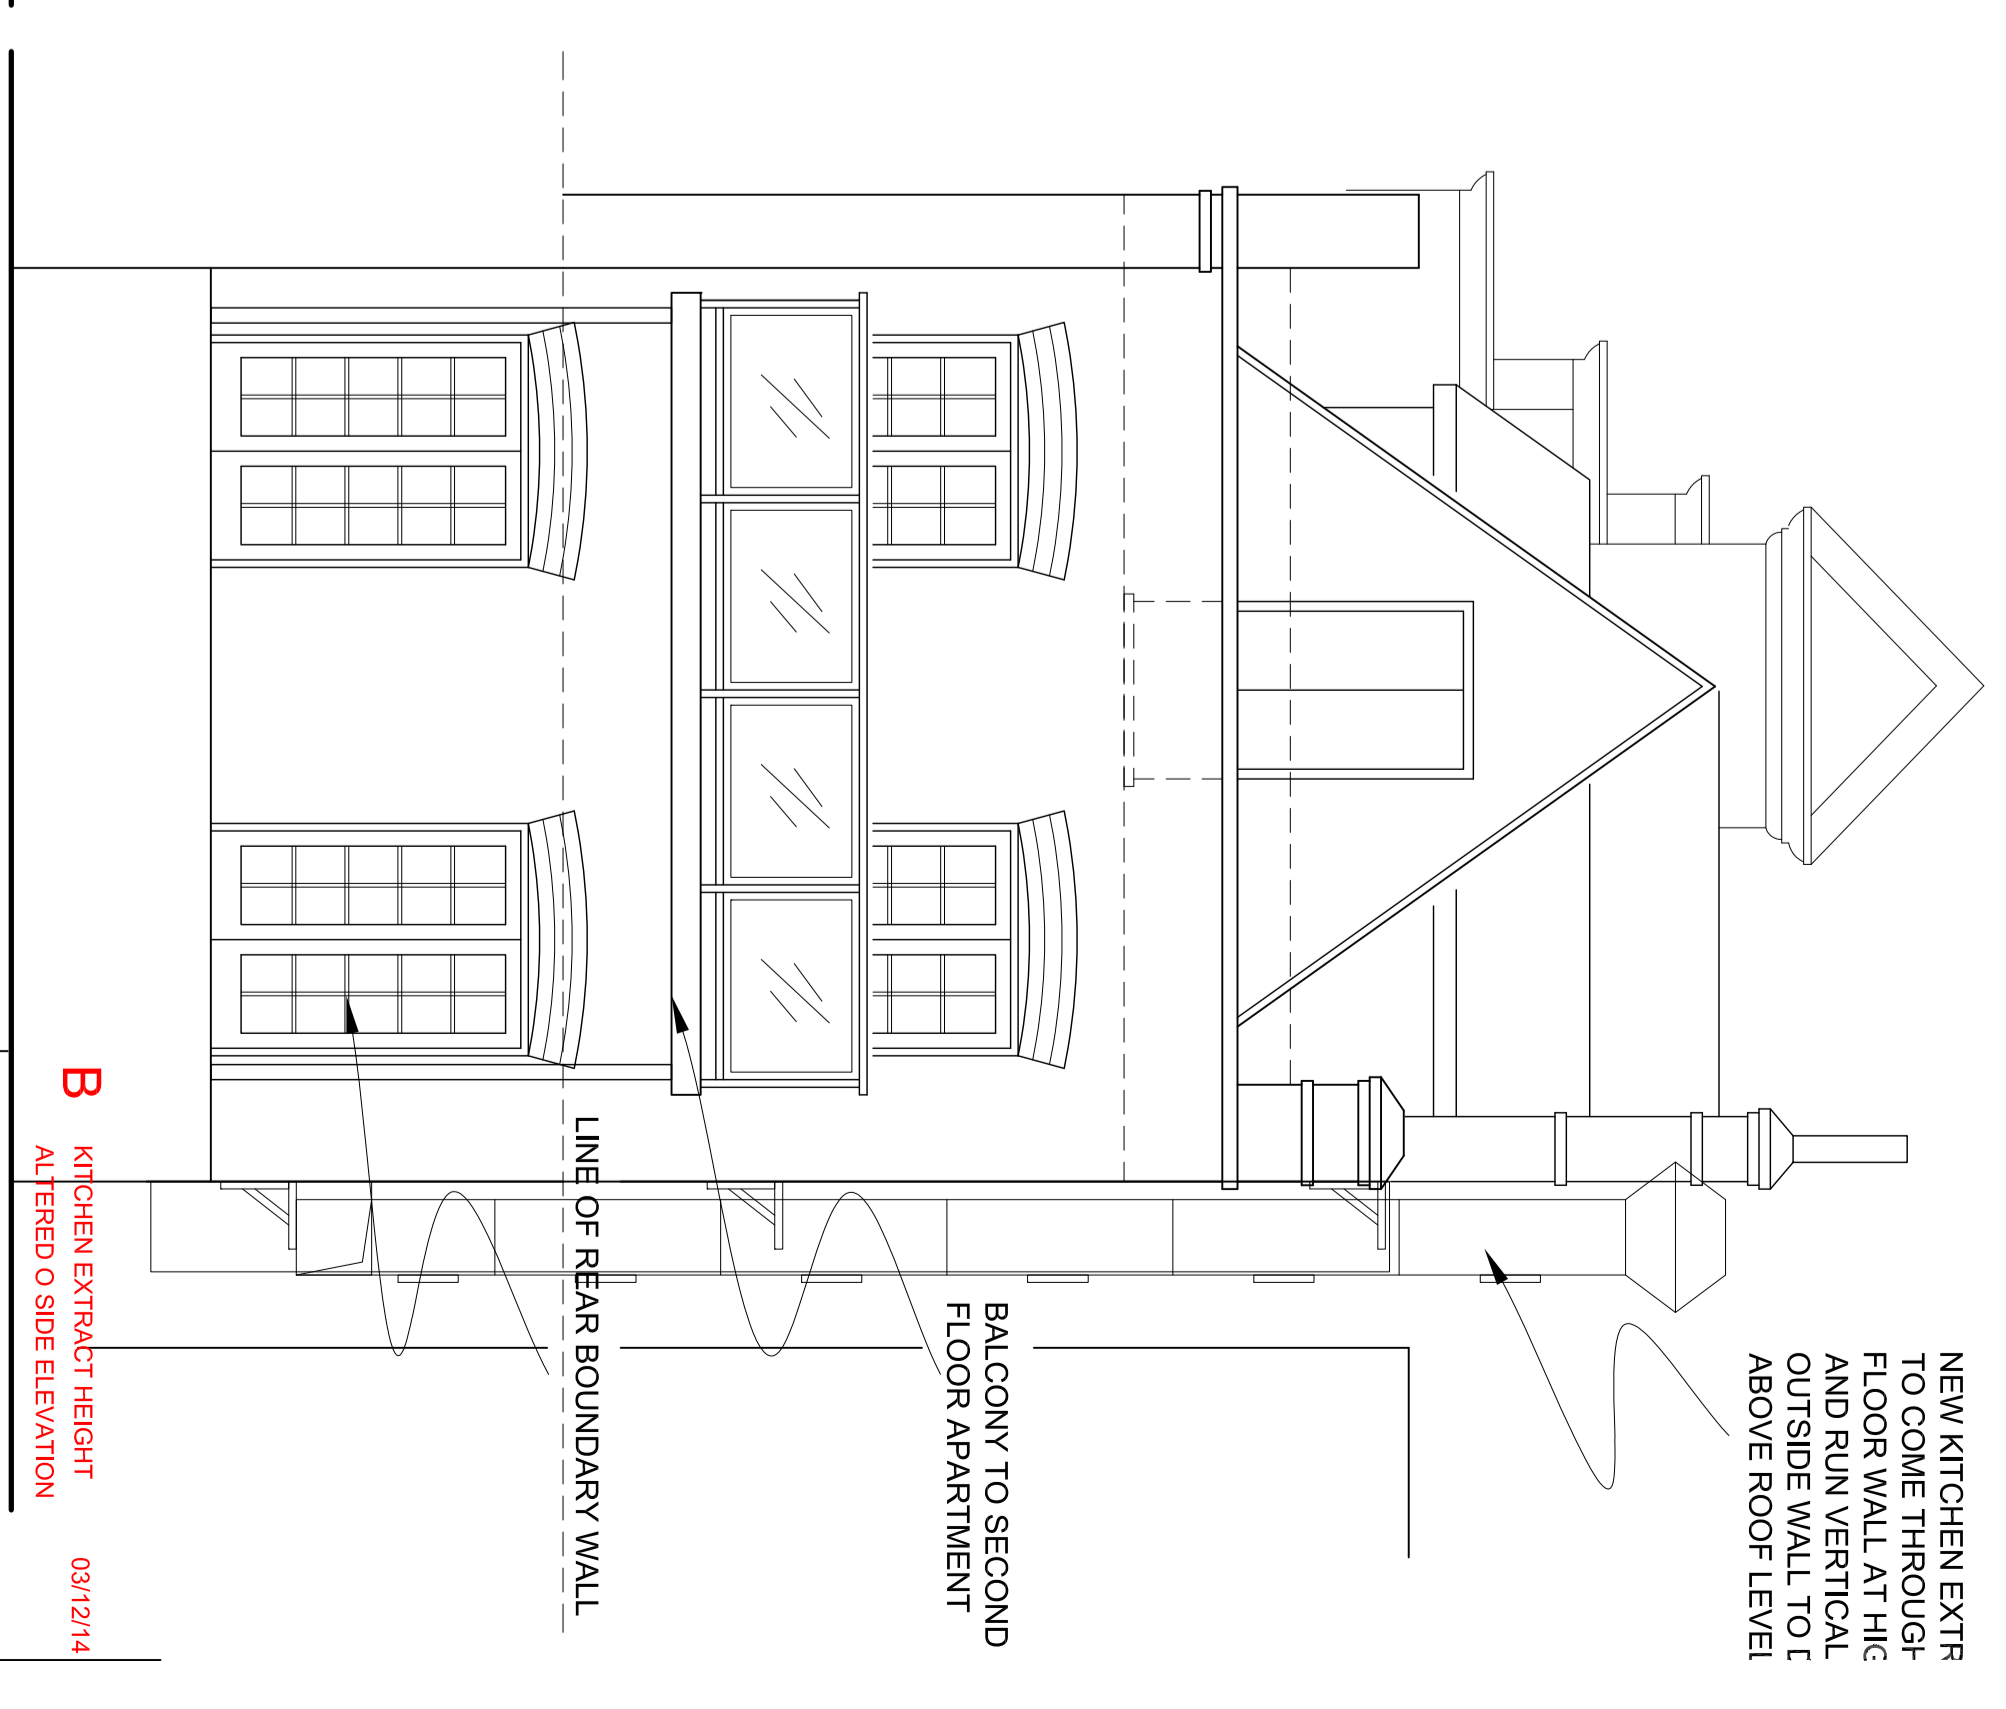

REAR ELEVATION.

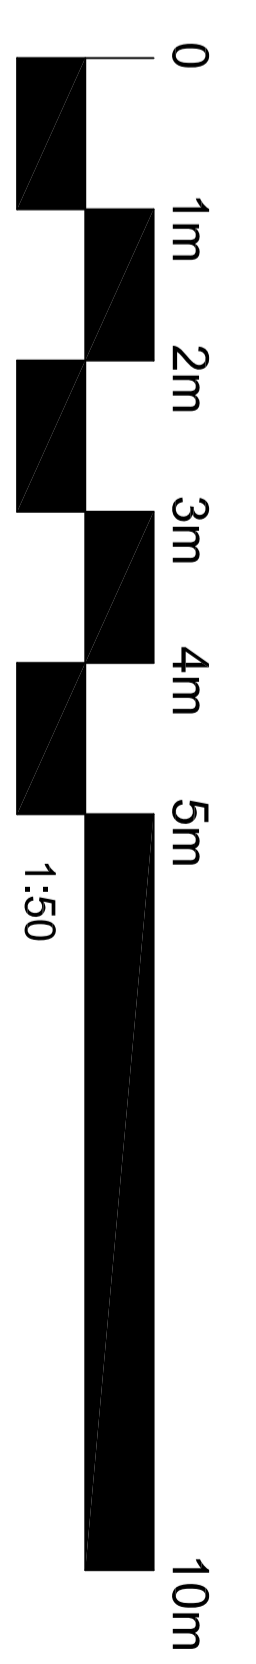

REVISIONS

A	ADDITIONAL SCALE BAR ADDED. 07/07/14
B	KITCHEN EXTRACT HEIGHT. 03/12/14

PROJECT

THE BLACK CAP
171 CAMDEN HIGH STREET,
CAMDEN, LONDON, NW1 7JY

PROPOSED ELEVATIONS

SCALE: 1:50 @ A0

DATE: APR 13

DRAWING NO: BLK/P4/111

REVISION: **B**

Hillman design ltd
Architectural Practice

24 Crichton Road
Carshalton, Beches
Surrey, SM5 3LS
t:(020) 8715 5584
f:(020) 8715 8134
mail@hillmandesign.co.uk