


Key:

GENERAL NOTES:

KEY:

- 1 Brick
- 2 -not used-
- 3 Fairfaced Concrete
- 4 Timber Windows painted
- 5 Timber Glazed Screen painted
- 6 Timber joinery to be renovated & repainted
- 7 Metal balustrade
- 8 Metal fence
- 9 Flashing
- 10 Square Vent / Flue
- 11 Painted concrete
- 12 New Timber Window or Door to replace existing
- 13 New glass balustrade
- 14 Solid timber door to match existing

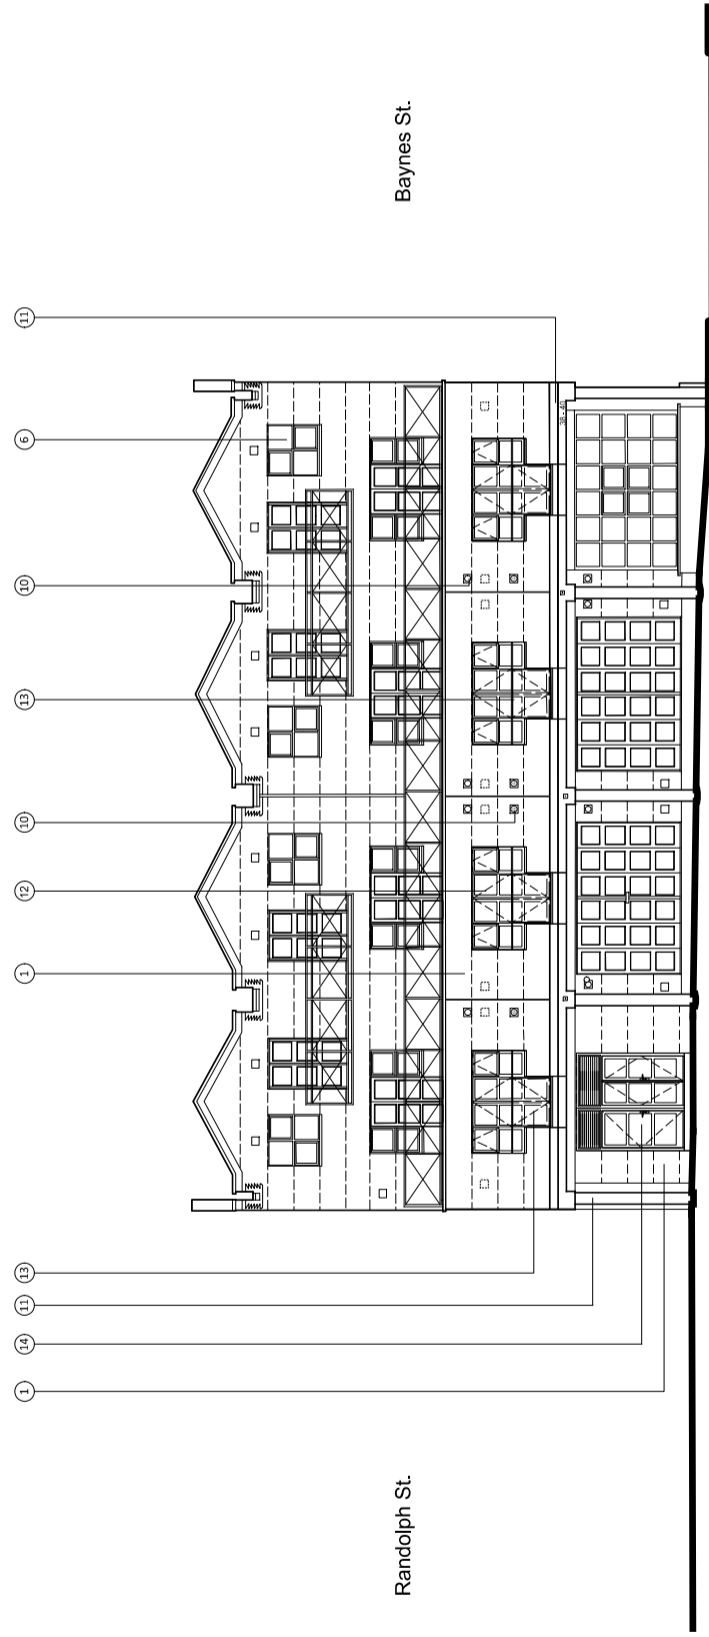

West Elevation - East Block

Rev	Date	Description	By	Chk	App
A	03/10/2014	Amendments reflecting post sub-mission discussions	RG	ER	ER

**Metropolitan Workshop LLP**  
 14-16 Cowcross Street, London EC1M 6DG  
 Tel: 00 44 (0)207 396 0490  
 www.metworkshop.co.uk

Client:

Bruges Place Investments Ltd

Project:

Bruges Place  
London NW1

Title:

West Elevation - East Block  
East Elevation - East Block  
PROPOSED

Scale:

1:200 @ A1  
1:200 @ A3  
03/10/2014

Issue Status:

Planning

Job No.

1338

Status

P

Package


102

Drawing No.

06

Revision

A

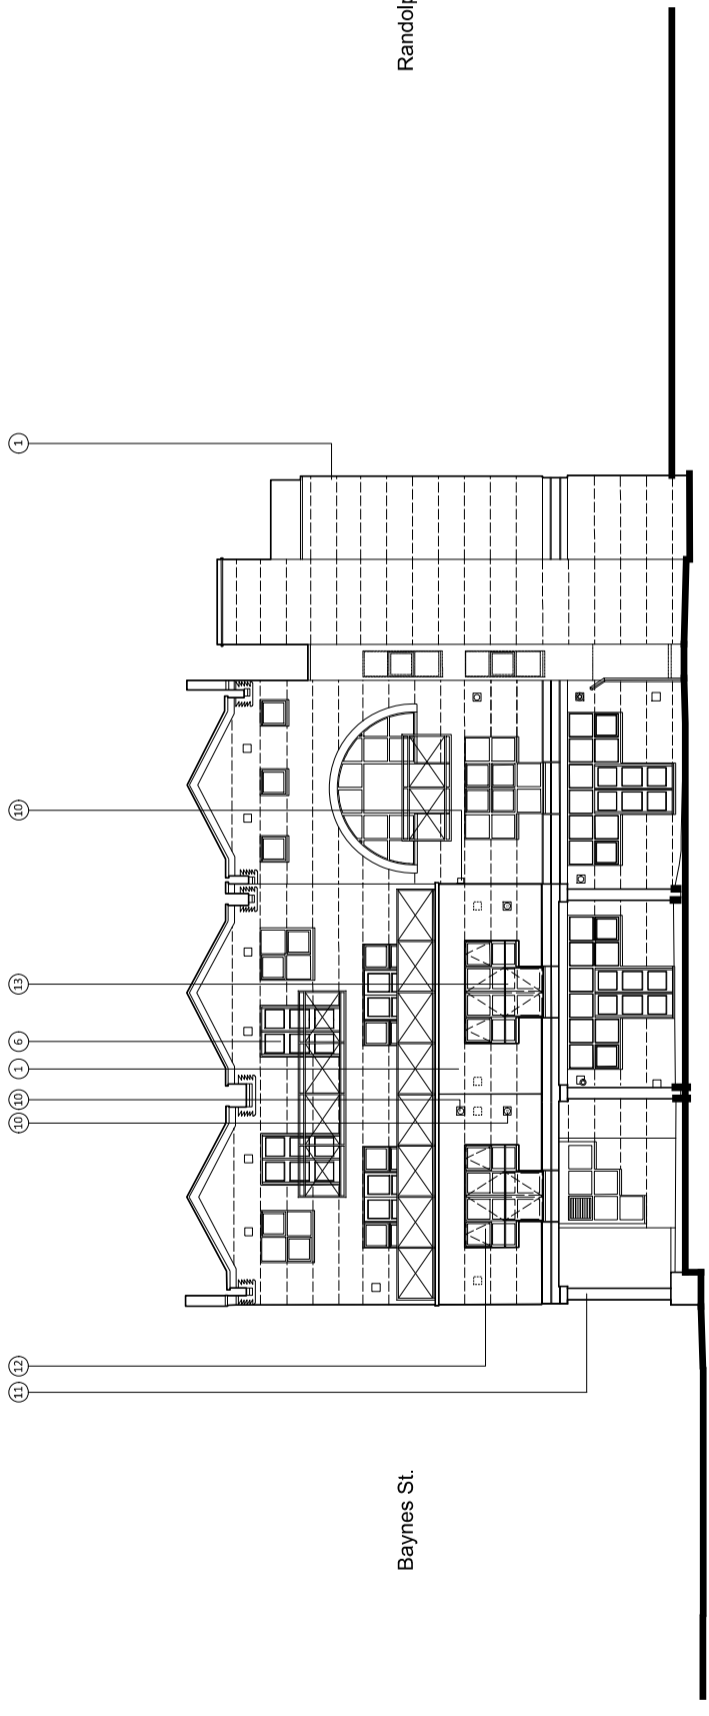

East Elevation - East Block

