



1. EXISTING UPPER GROUND LEVEL PLAN - 1:50 at A2

 


Revisions

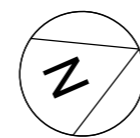


BROWN & PLETTS LLP
 The Old Truman Brewery
 91 Brick Lane
 London E1 6QL
 +44 (0) 20 3326 2941
 www.browndanplettts.co.uk

Scale at A2	1:50	Client	-		
Status	P	Job title	8 Belsize Park Gardens		
Job number	1401	Drawing number	P_20	Date	1214
		Revision		Drawing title	Existing upper ground floor plan

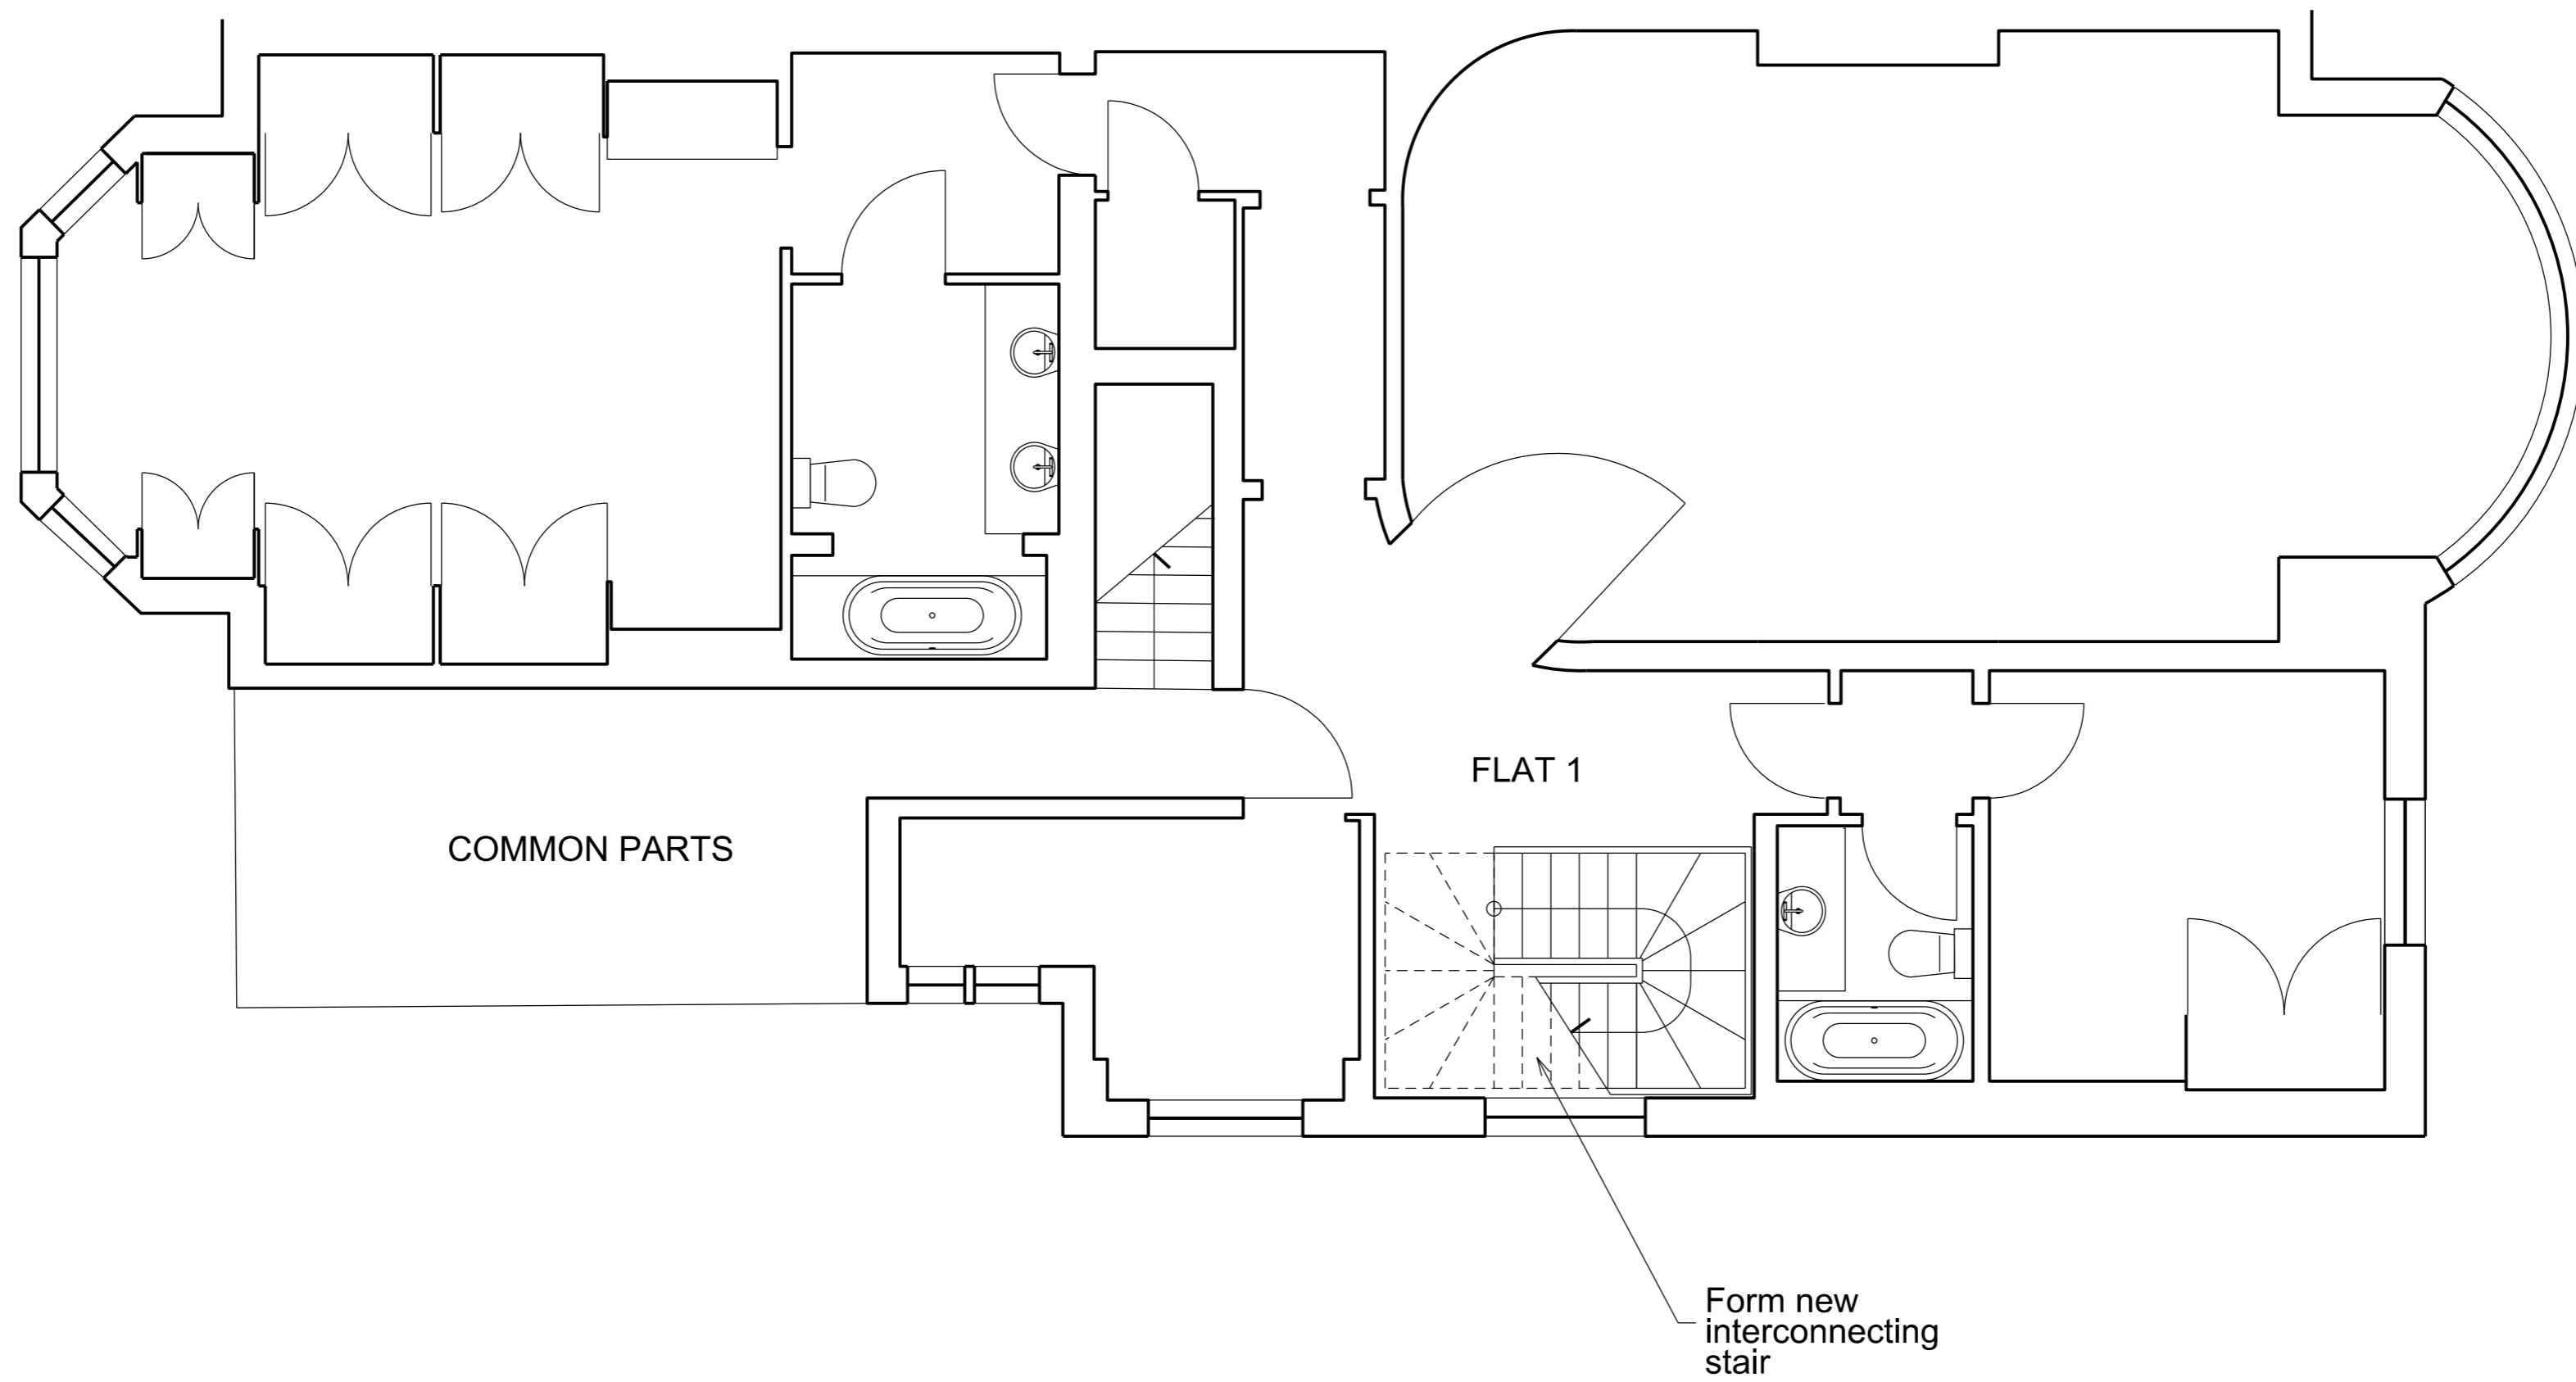


1. PROPOSED UPPER GROUND LEVEL PLAN - 1:50 at A2


		Revisions			BROWN & PLETTS LLP The Old Truman Brewery 91 Brick Lane London E1 6QL +44 (0) 20 3326 2941 www.browndplettts.co.uk	Scale at A2 1:50 Client -	Status P Job title 8 Belsize Park Gardens	Job number 1401 Drawing number P_21 Date 1214 Revision	Drawing title Proposed upper ground floor plan
--	--	-----------	--	--	---	-----------------------------	---	--	--

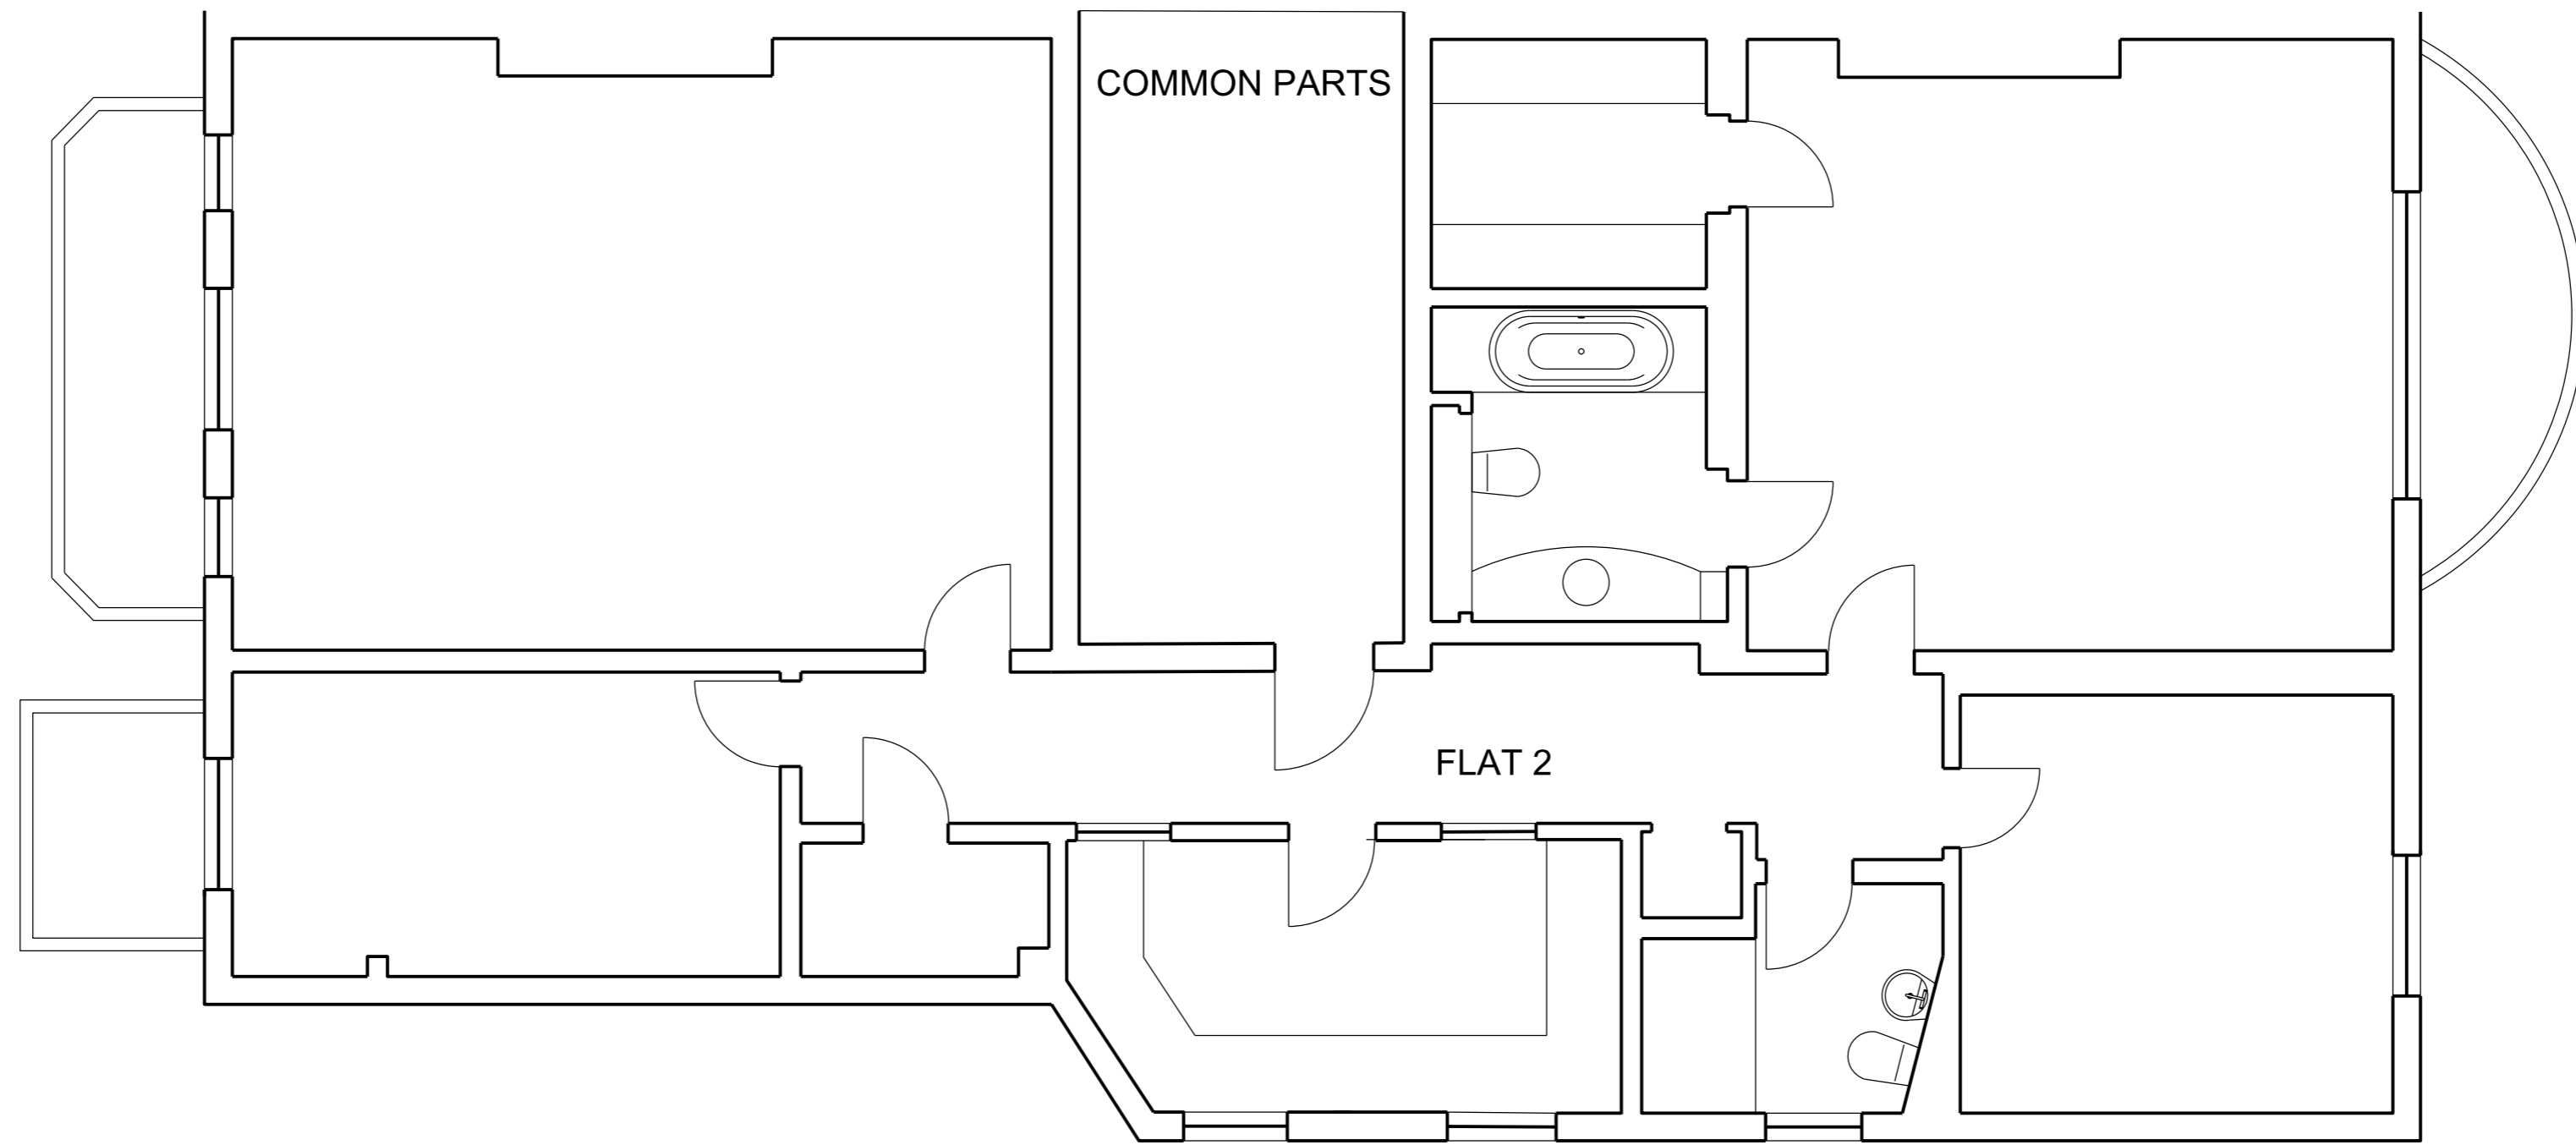

1. EXISTING FIRST FLOOR LEVEL PLAN - 1:50 at A2

 


Revisions

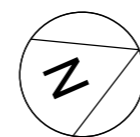

BROWN & PLETTS LLP
 The Old Truman Brewery
 91 Brick Lane
 London E1 6QL
 +44 (0) 20 3326 2941
 www.browndplettts.co.uk

Scale at A2	1:50	Client	-		
Status	P	Job title	8 Belsize Park Gardens		
Job number	1401	Drawing number	P_22	Date	1214
		Revision		Drawing title	Existing first floor level plan

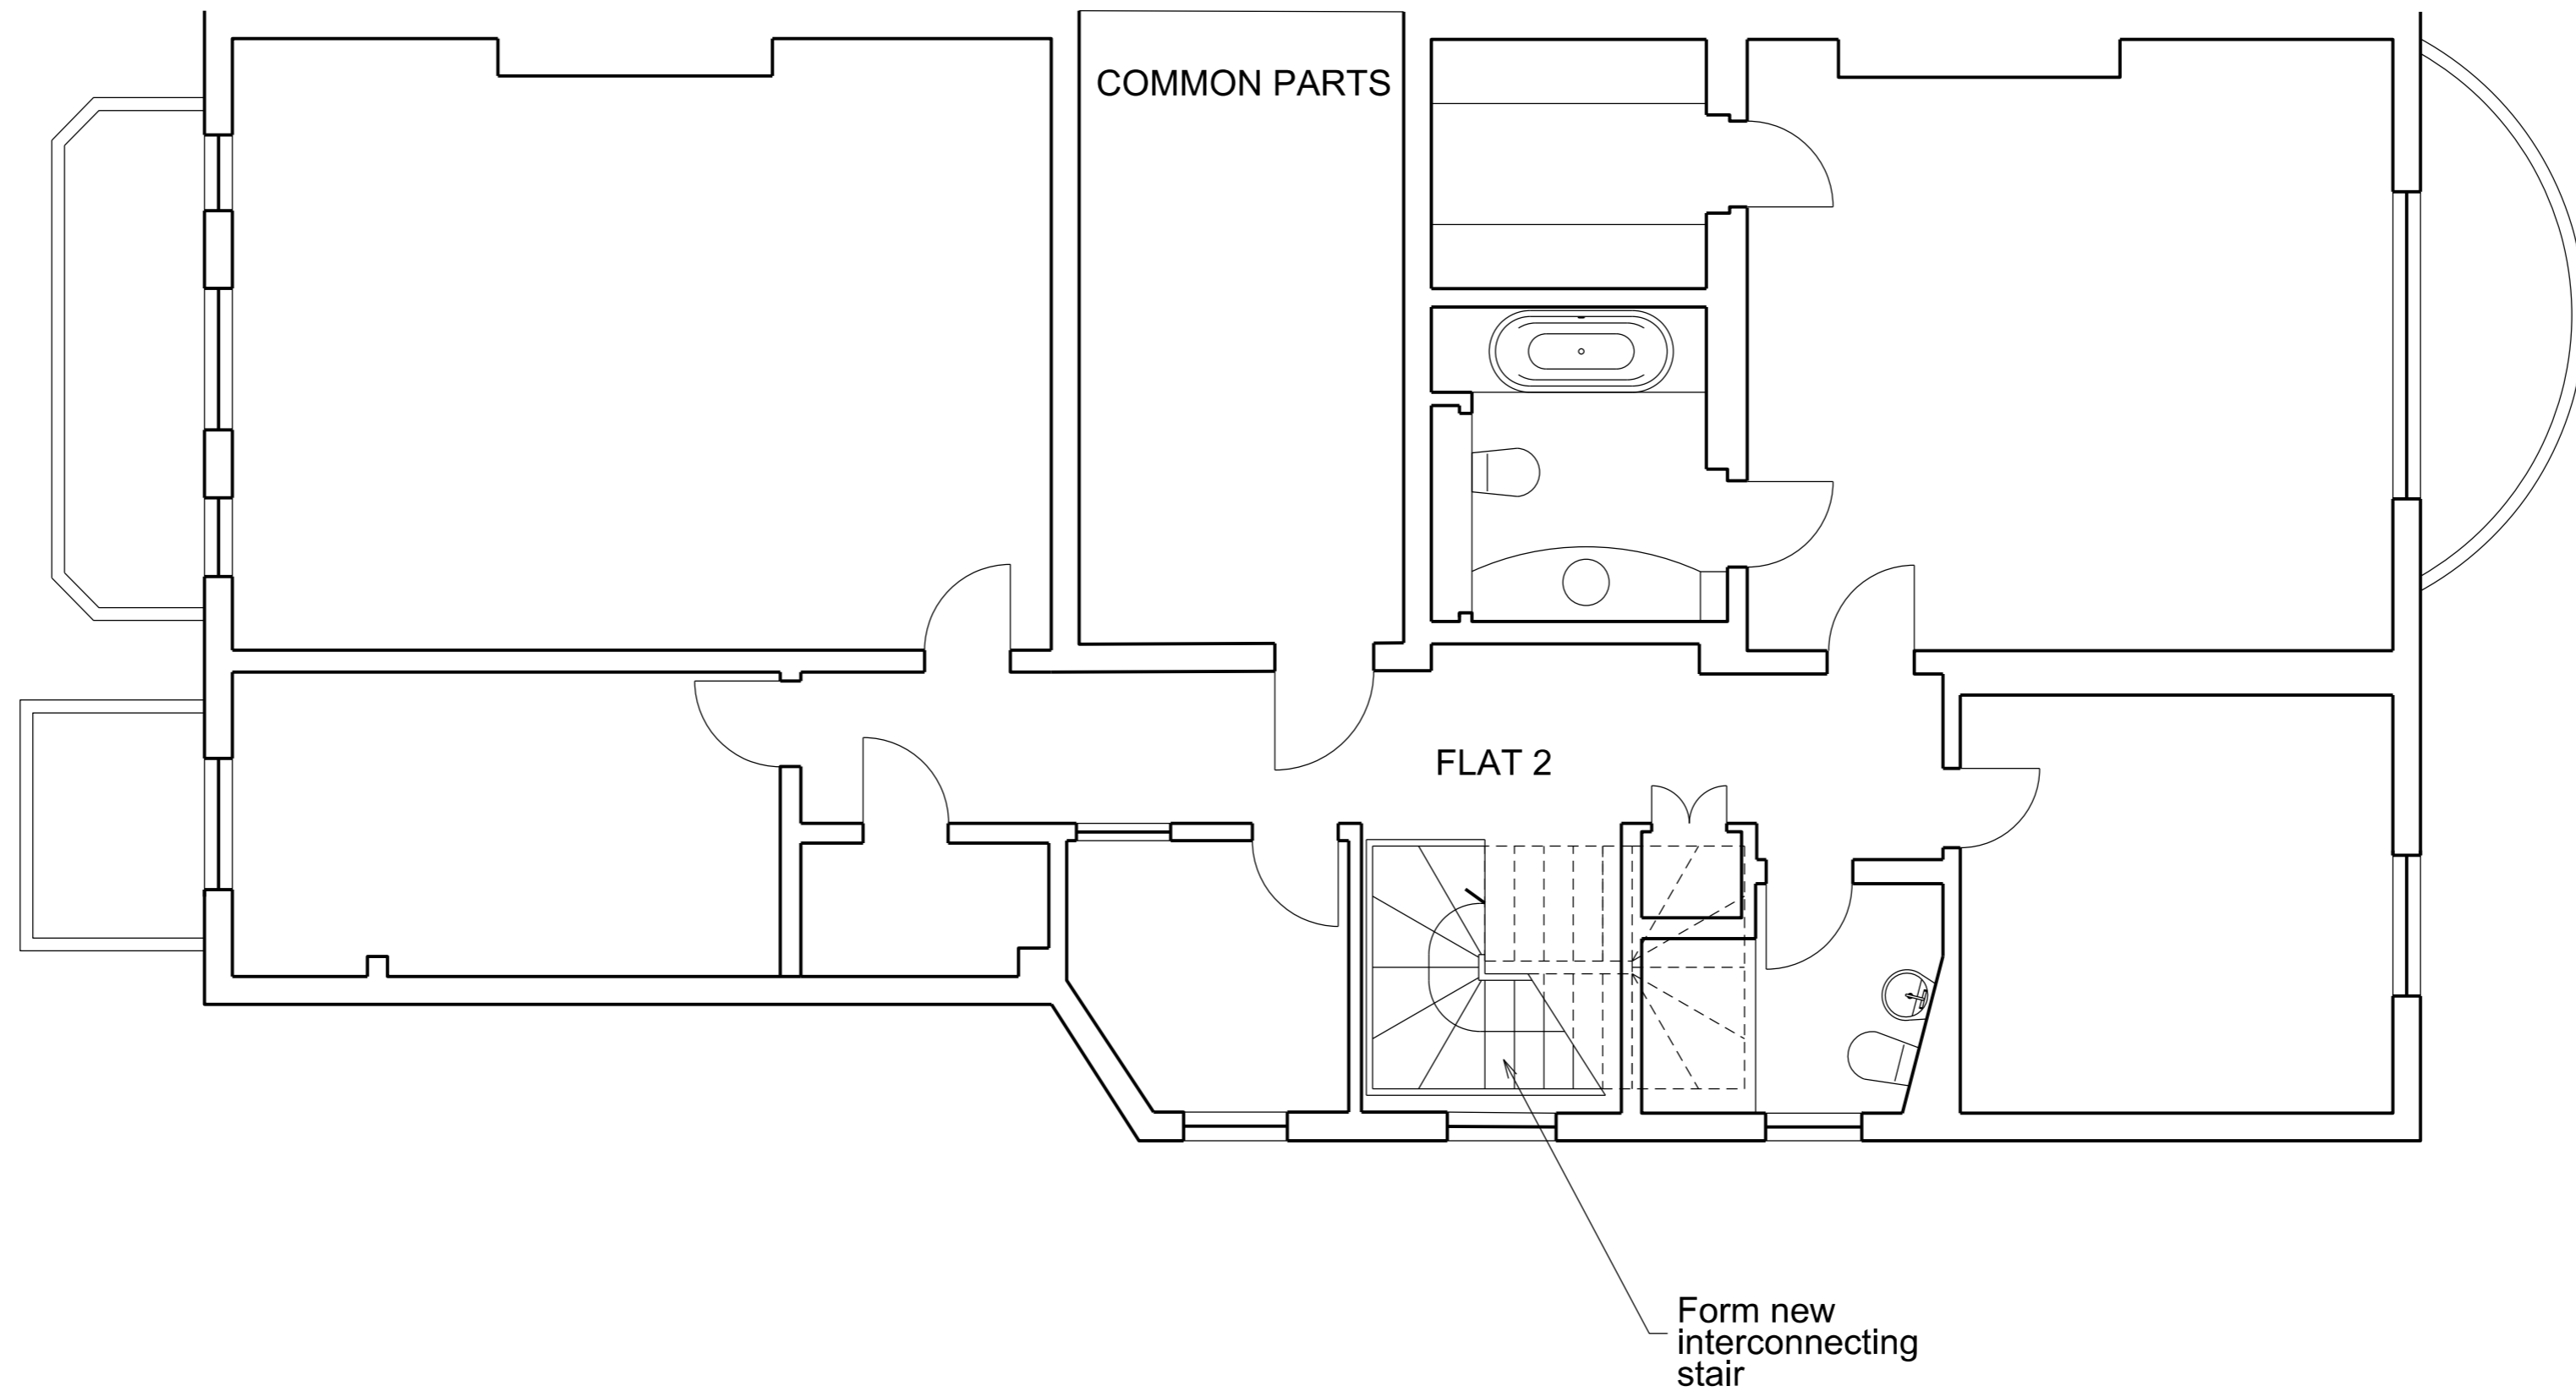

1. PROPOSED FIRST FLOOR LEVEL PLAN - 1:50 at A2

		Revisions			BROWN & PLETTS LLP The Old Truman Brewery 91 Brick Lane London E1 6QL +44 (0) 20 3326 2941 www.browndanplettts.co.uk	Scale at A2 1:50 Client -	Status P Job title 8 Belsize Park Gardens	Job number 1401 Drawing number P_23 Date 1214 Revision	Drawing title Proposed first floor level plan
--	--	-----------	--	--	---	-----------------------------	---	--	---