


43 OLD GLOUCESTER STREET WC1  
 SURVEY 1:50  
 GROUND FLOOR PLAN. PROPOSED REMEDIALS  
 DRG No 782/01

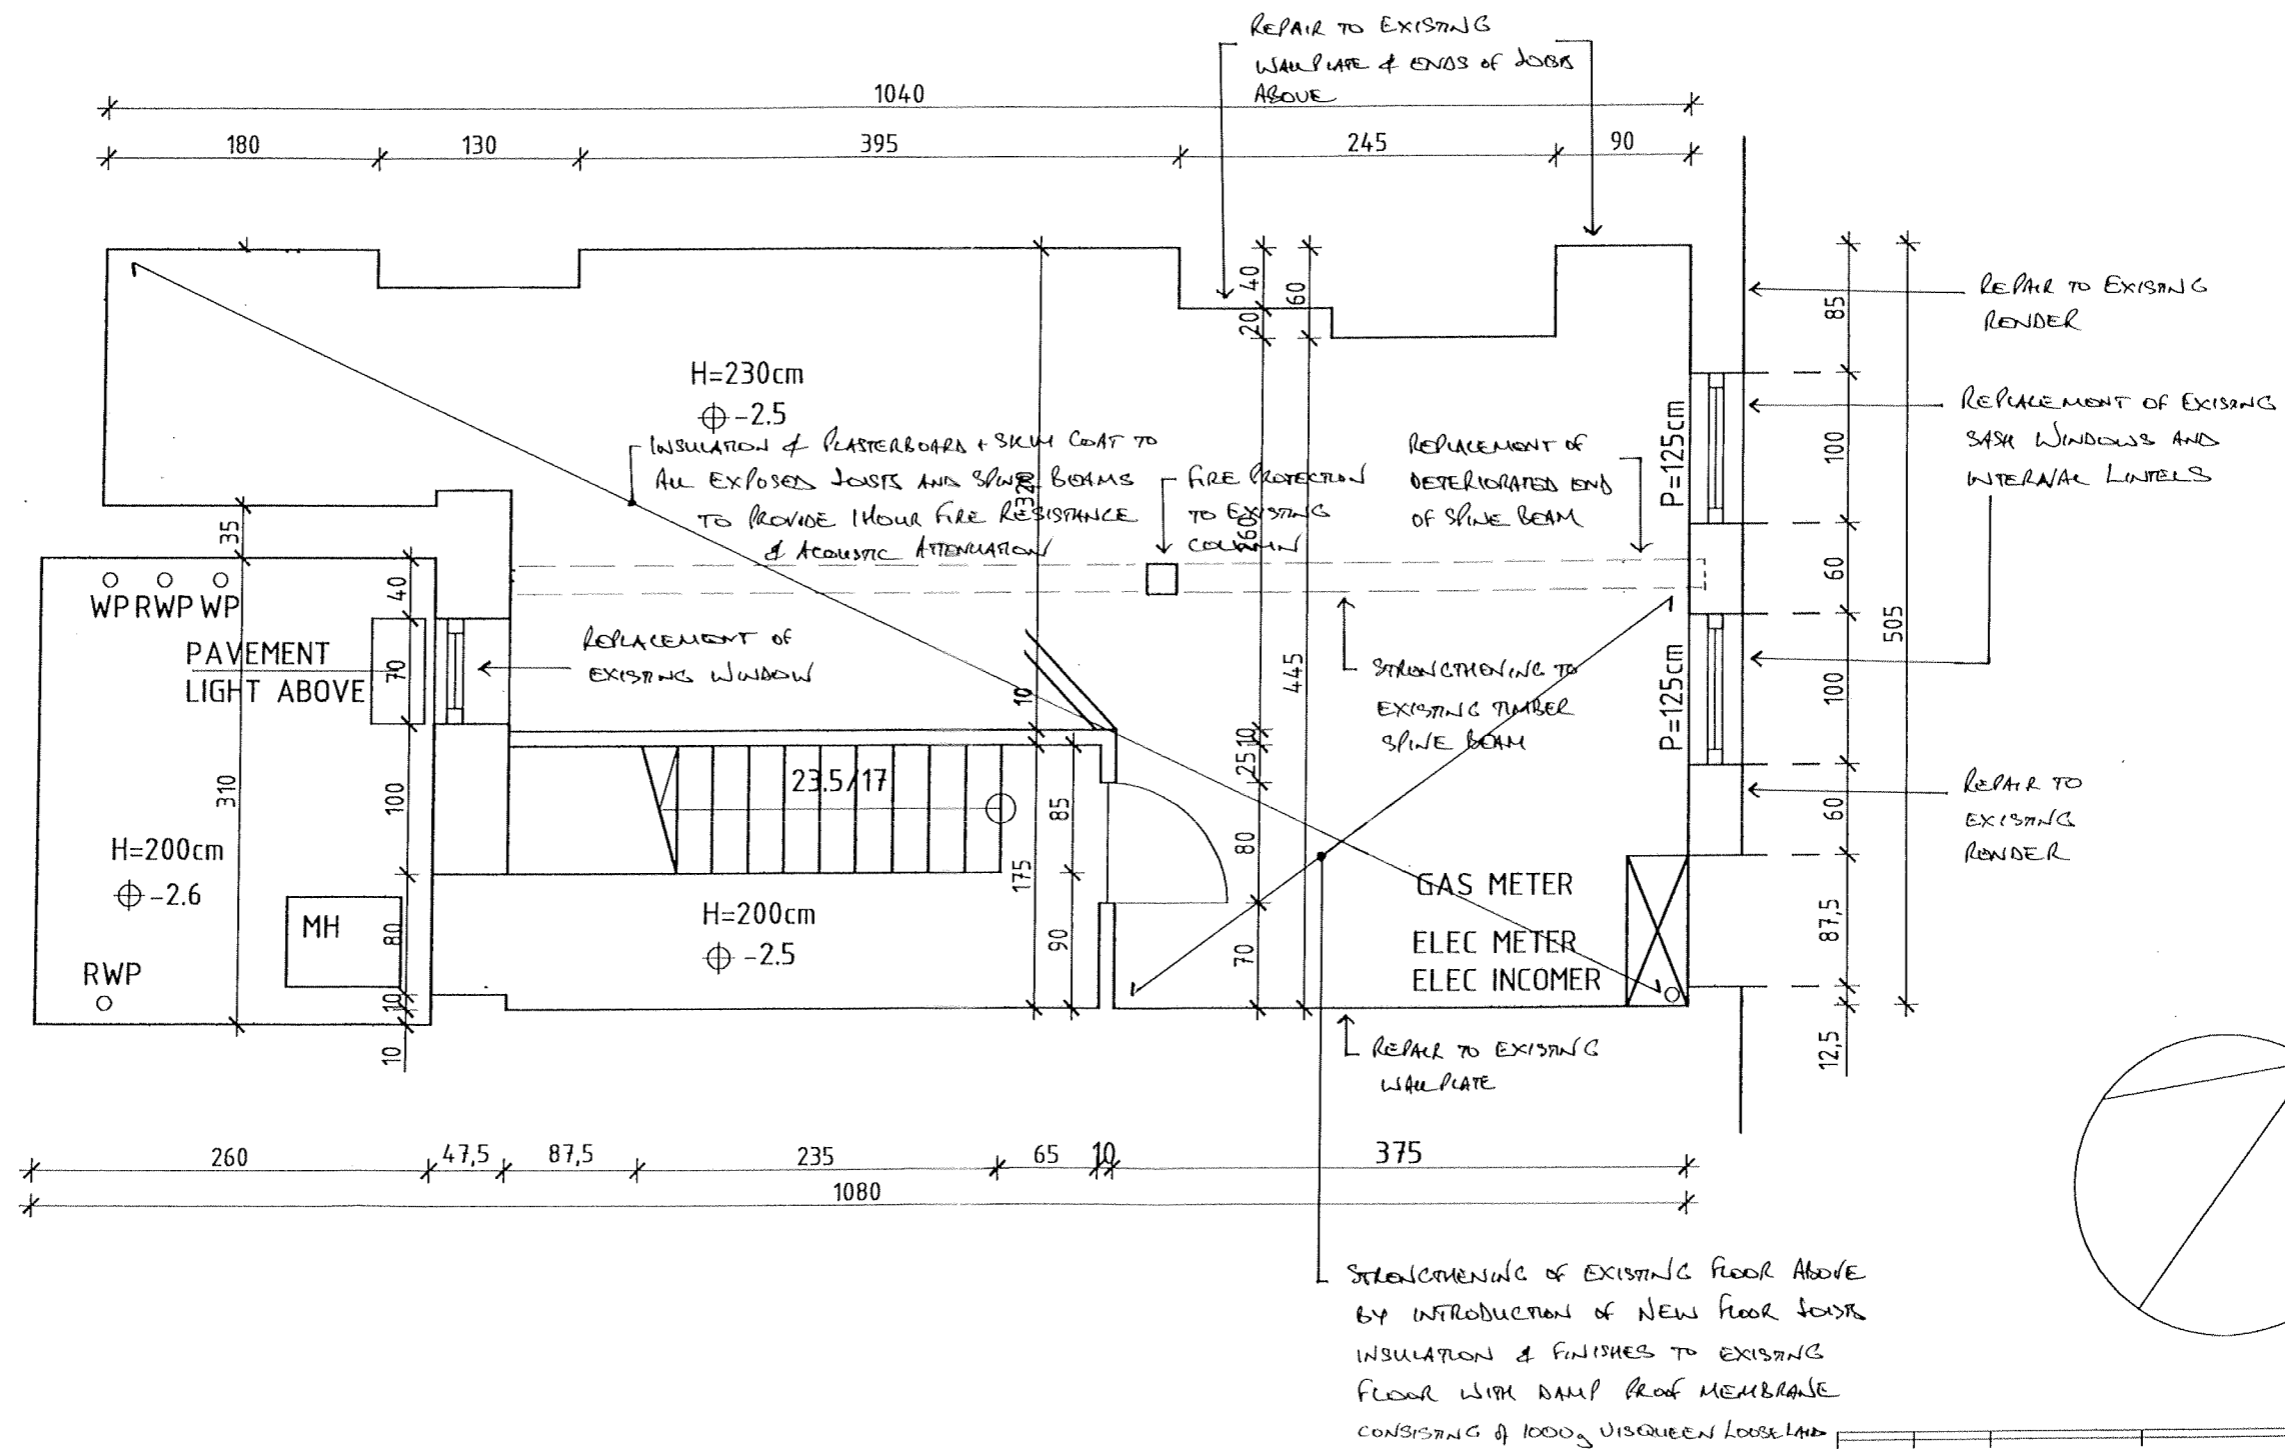

43 OLD GLOUCESTER STREET WC1  
 SURVEY 1:50  
 BASEMENT PLAN, PROPOSED REMEDIALS  
 DRG No 78Z/02 rev A