



**X** VIEW FROM FERNCROFT AVENUE  
SCALE NA@A1 PH-01



**X** VIEW FROM THE PLAYGROUND  
SCALE NA@A1 PH-01



Ground Floor Office  
33 Belsize Lane  
London NW3 5AS

Office: +44 (0) 207 431 9014  
s.sandler@xularchitecture.co.uk  
www.xularchitecture.co.uk

**PLEASE NOTE:**

1. ALL DIMENSIONS TO BE CHECKED ON SITE BEFORE FABRICATION.
2. CONTRACTOR TO REFER TO ENGINEERS DRAWINGS BEFORE PROCEEDING WITH WORKS.
3. ALL DRAWINGS AND DESIGNS ARE COVERED BY DESIGN RIGHT (INTELLECTUAL PROPERTY), AND MAY NOT BE DISTRIBUTED, COPIED OR ISSUE WITHOUT WRITTEN PERMISSION OF XUL.
4. ALL DESIGN CONCEPTS ARE THE SOLE PROPERTY OF XUL AND NO ADAPTATIONS, REPRODUCTIONS OR COPIES MAY BE MADE WITHOUT WRITTEN PERMISSION OF XUL.
5. THESE DRAWINGS ARE SUBJECT TO ANY VARIATION REQUIRED OR RECOMMENDATION BY ANY STATUTORY AUTHORITY, OR FOR THE BETTER CARRYING OUT OF THE WORKS.
6. SAMPLES TO BE PROVIDED BY CONTRACTOR FOR XUL APPROVAL.
7. ALL FINISHES TO XUL SATISFACTION.
8. ALL DRAWINGS TO BE APPROVED BY XUL BEFORE CONSTRUCTION.

**ADDITIONAL NOTES:**

**REVISIONS**

No	Date	Description Issue For	Issue By
00	01/12/14	PLANNING	RW


Client  
**PRIVATE CLIENT**

Project  
St Margaret's School  
18 Kidderpore Gardens, NW3 7SR


Title  
EXISTING  
Site Photographs

Scale	NA@A1	Dwg. No.	Rev.
Date	01/12/14	LP-01	00
Drawn	RW	Project Number	14_08
Checked	SS		



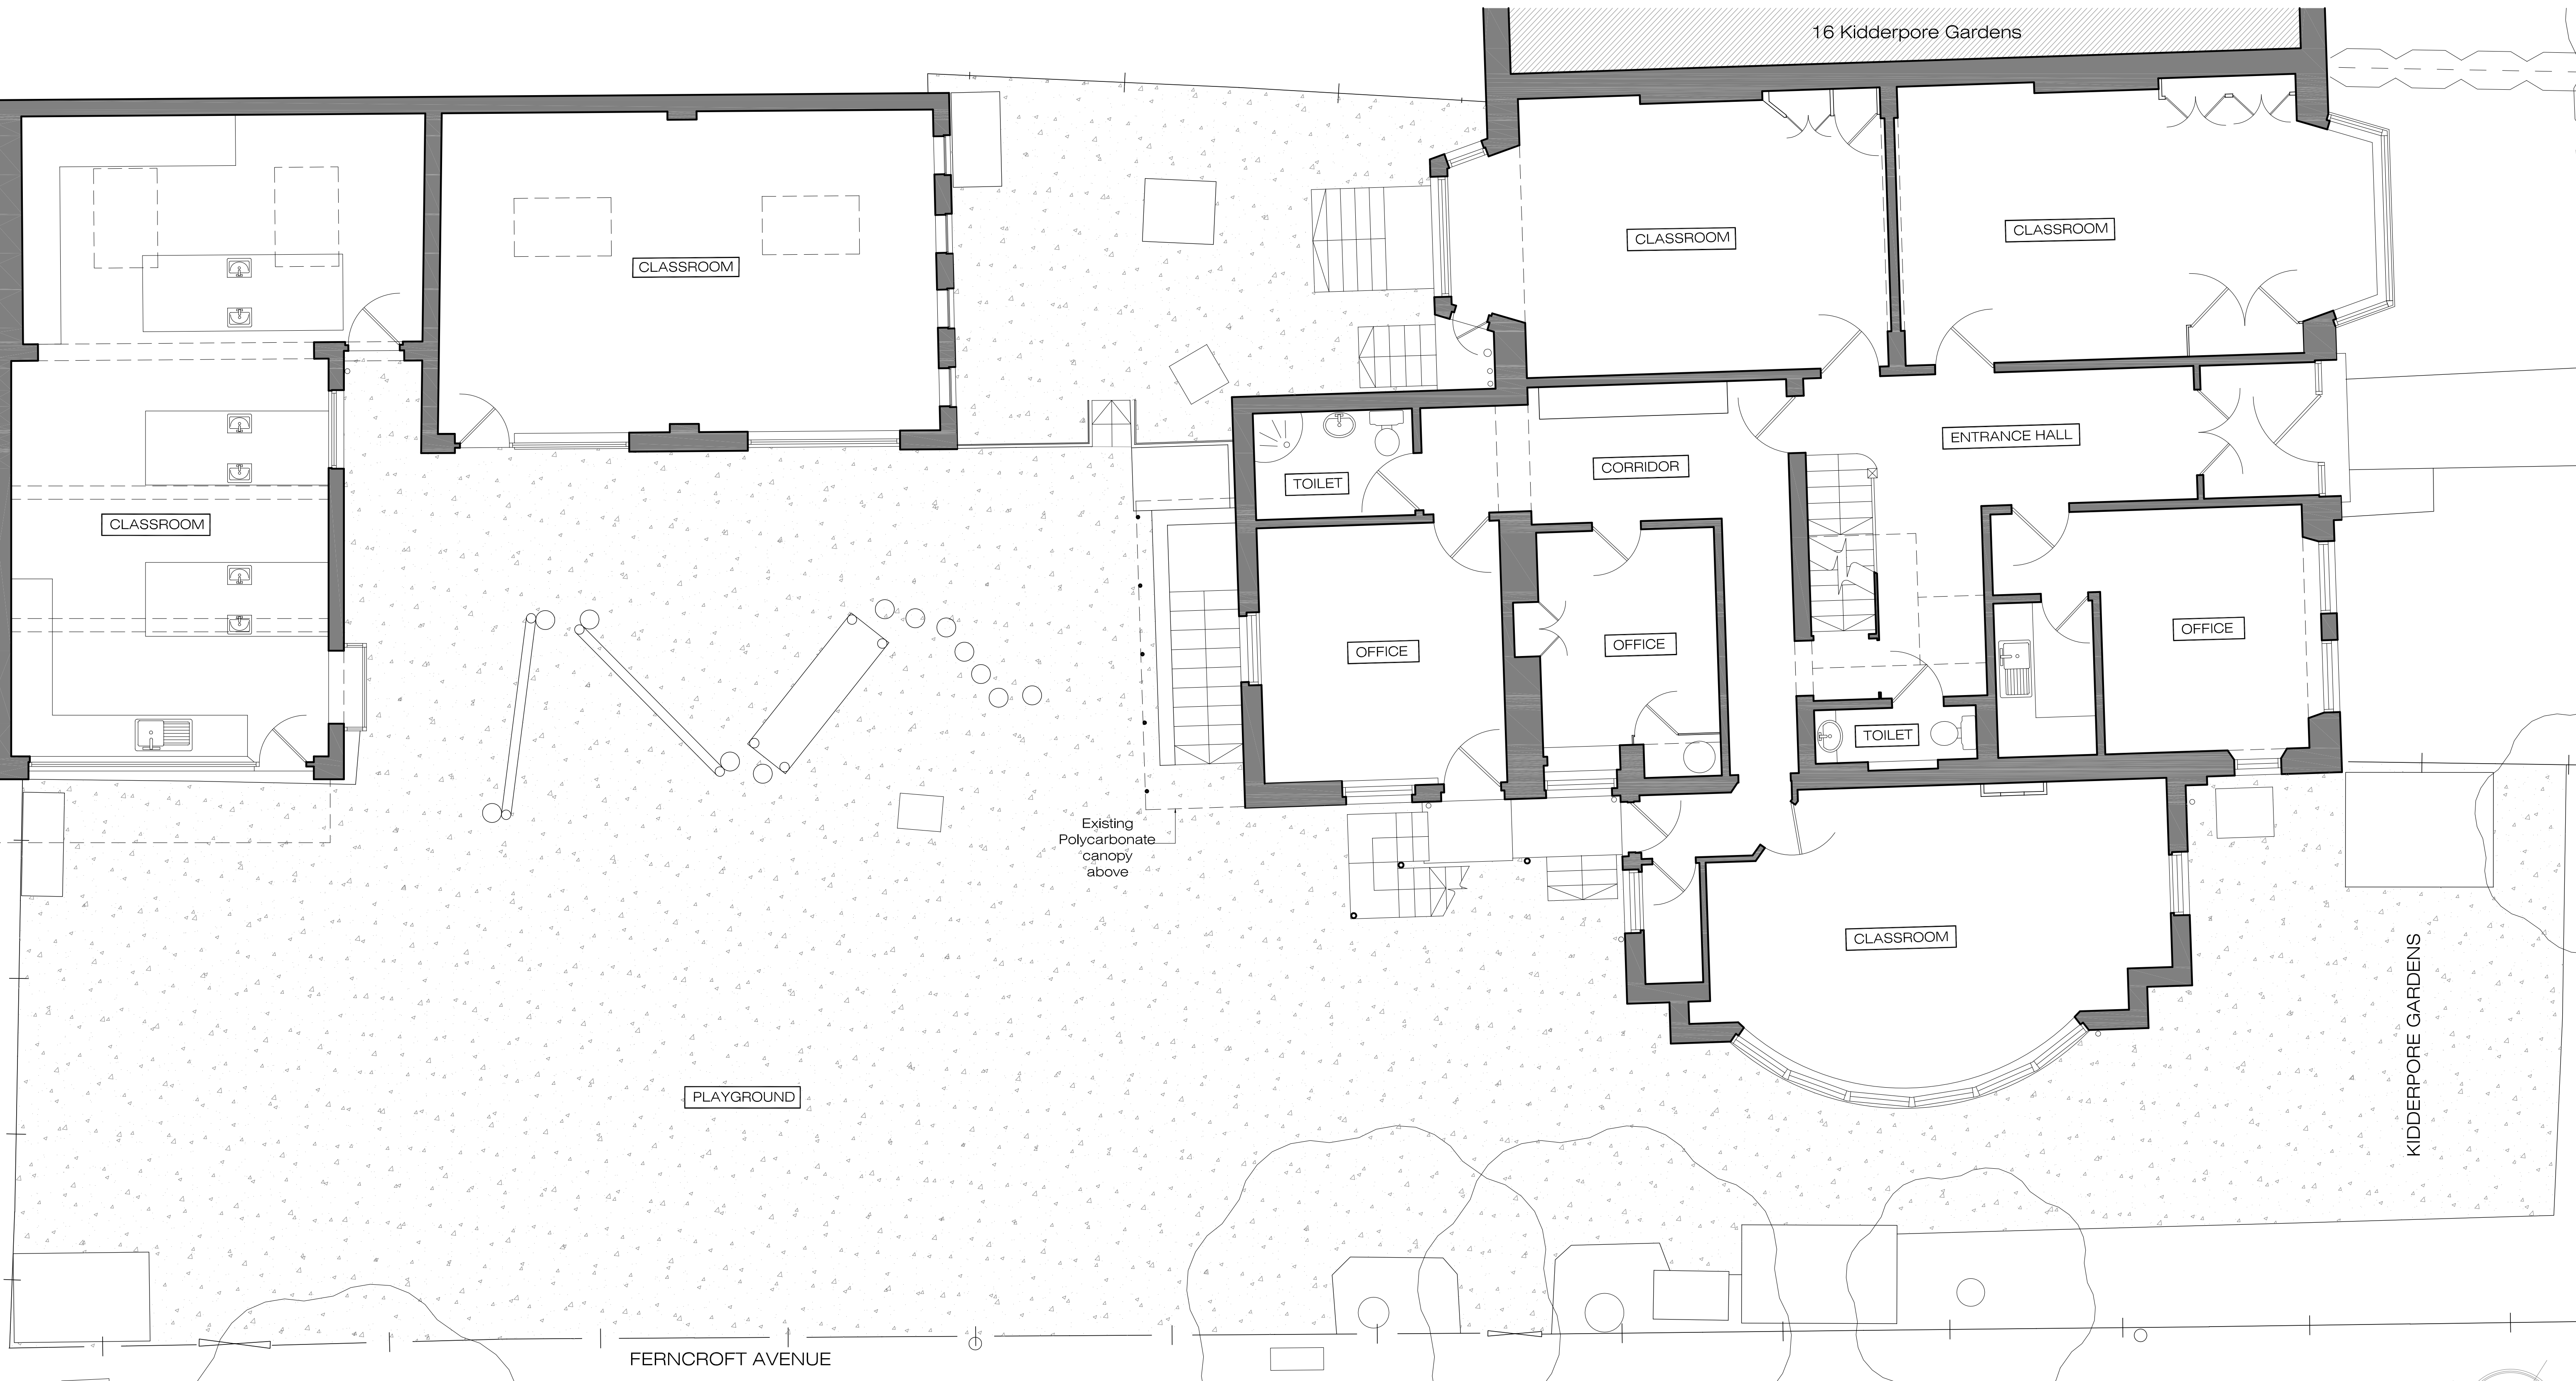

EXISTING  
Ground Floor Plan  
SCALE 1:50@A1 EX-01

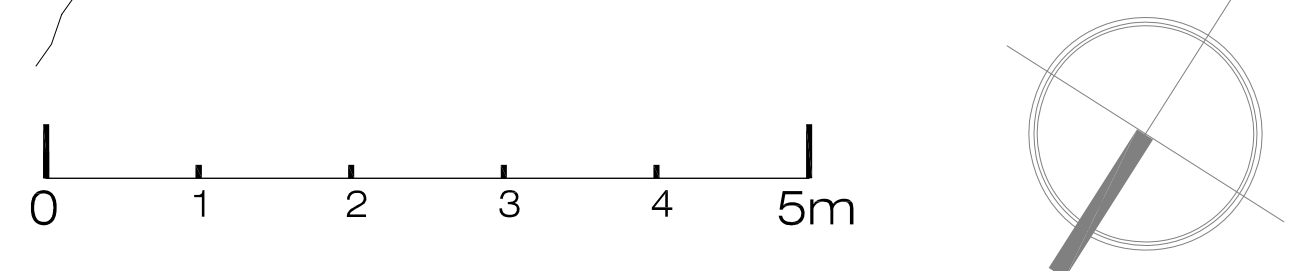

Ground Floor Office  
33 Belsize Lane  
London NW3 5AS

Office: +44 (0) 207 431 9014  
s.sandler@xularchitecture.co.uk  
www.xularchitecture.co.uk

**PLEASE NOTE:**

1. ALL DIMENSIONS TO BE CHECKED ON SITE BEFORE FABRICATION.
2. CONTRACTOR TO REFER TO ENGINEERS DRAWINGS BEFORE PROCEEDING WITH WORKS.
3. ALL DRAWINGS AND DESIGNS ARE COVERED BY DESIGN RIGHT (INTELLECTUAL PROPERTY), AND MAY NOT BE DISTRIBUTED, COPIED OR ISSUE WITHOUT WRITTEN PERMISSION OF XUL.
4. ALL DESIGN CONCEPTS ARE THE SOLE PROPERTY OF XUL AND NO ADAPTATIONS, REPRODUCTIONS OR COPIES MAY BE MADE WITHOUT WRITTEN PERMISSION OF XUL.
5. THESE DRAWINGS ARE SUBJECT TO ANY VARIATION REQUIRED OR RECOMMENDATION BY ANY STATUTORY AUTHORITY, OR FOR THE BETTER CARRYING OUT OF THE WORKS.
6. SAMPLES TO BE PROVIDED BY CONTRACTOR FOR XUL APPROVAL.
7. ALL FINISHES TO XUL SATISFACTION.
8. ALL DRAWINGS TO BE APPROVED BY XUL BEFORE CONSTRUCTION.

**ADDITIONAL NOTES:**


**REVISIONS**

No	Date	Description Issue For	Issue By
00	01/12/14	PLANNING	RW


Client  
**PRIVATE CLIENT**

Project St Margaret's School 18 Kidderpore Gardens, NW3 7SR		
Title EXISTING Ground Floor Plan		
Scale	1/50@A1	Dwg. No.
Date	01/12/14	EX-01
Drawn	RW	Project Number
Checked	SS	14_08
		Rev.
		00



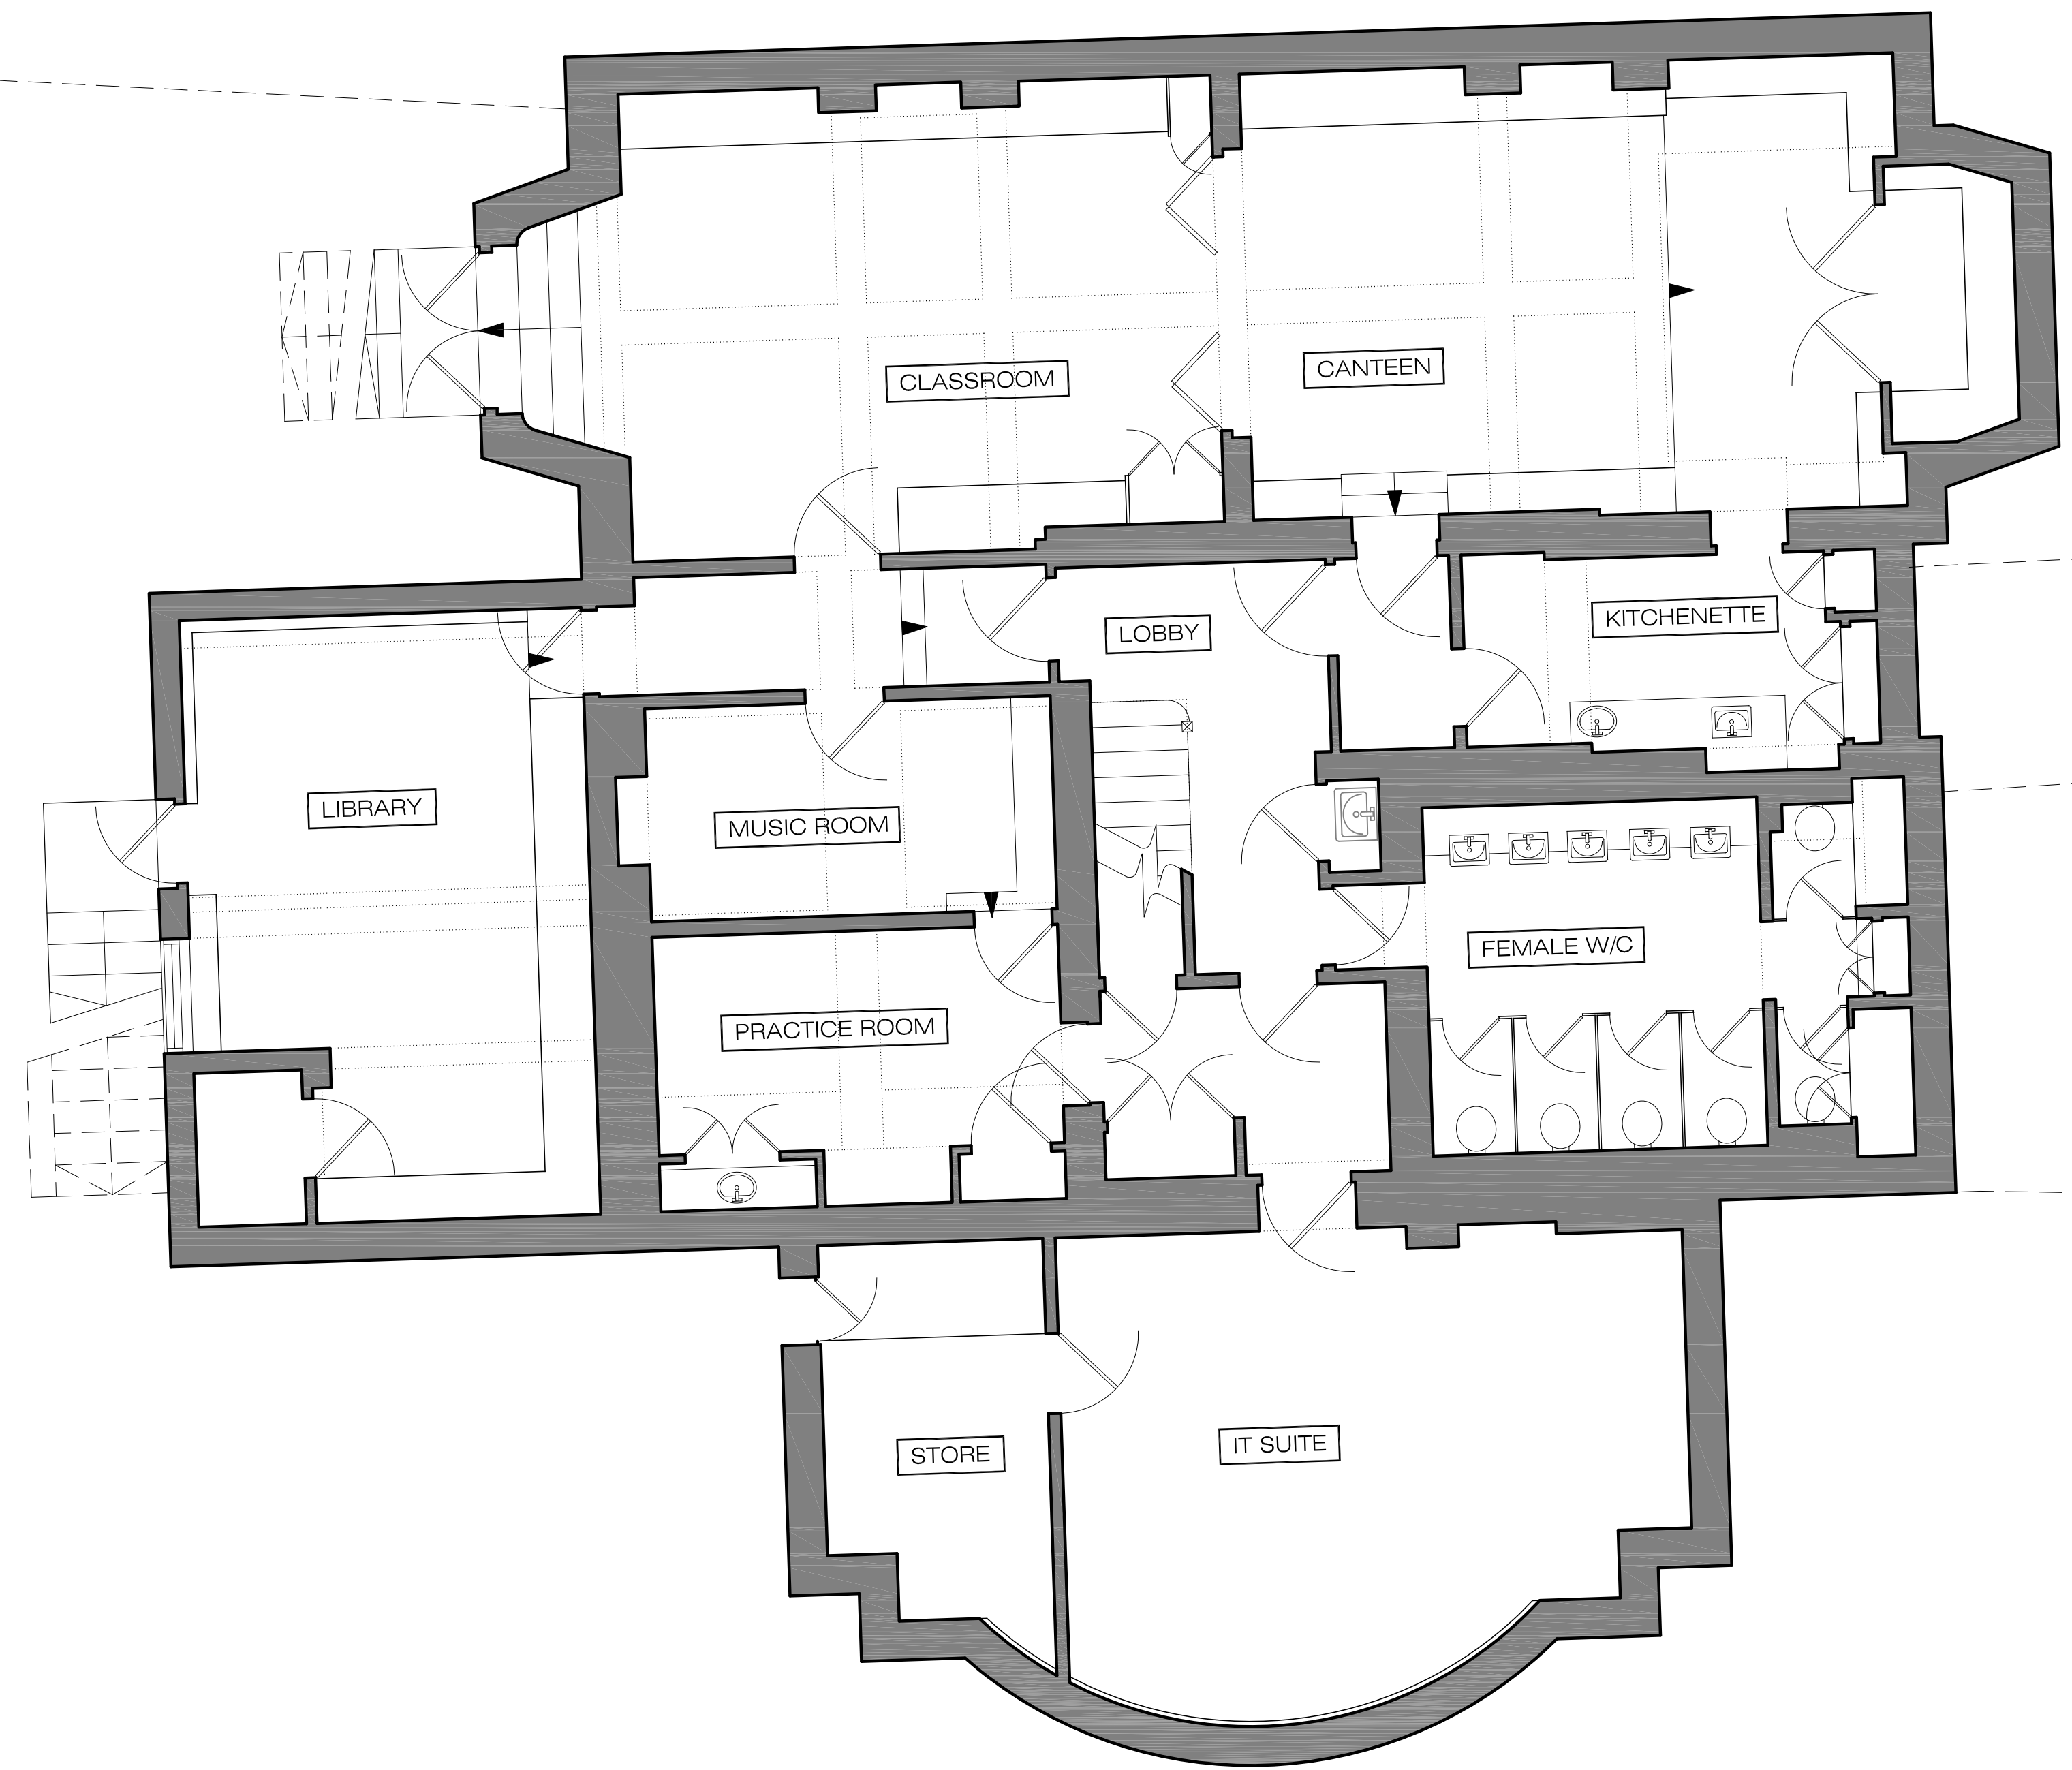

EXISTING  
Basement Floor Plan  
SCALE 1:50@A1 EX-02

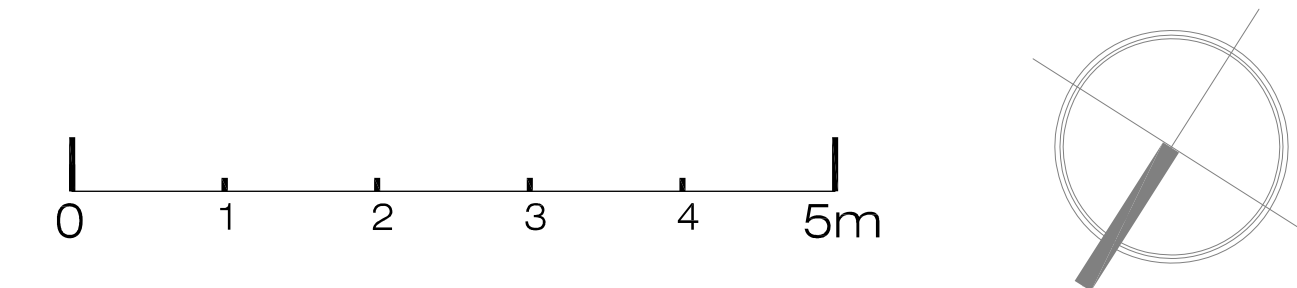

**XUL**  
**ARCHITECTURE**

Ground Floor Office  
33 Belsize Lane  
London NW3 5AS

Office: +44 (0) 207 431 9014  
s.sandler@xularchitecture.co.uk  
www.xularchitecture.co.uk

**PLEASE NOTE:**

1. ALL DIMENSIONS TO BE CHECKED ON SITE BEFORE FABRICATION.
2. CONTRACTOR TO REFER TO ENGINEERS DRAWINGS BEFORE PROCEEDING WITH WORKS.
3. ALL DRAWINGS AND DESIGNS ARE COVERED BY DESIGN RIGHT (INTELLECTUAL PROPERTY), AND MAY NOT BE DISTRIBUTED, COPIED OR ISSUE WITHOUT WRITTEN PERMISSION OF XUL.
4. ALL DESIGN CONCEPTS ARE THE SOLE PROPERTY OF XUL AND NO ADAPTATIONS, REPRODUCTIONS OR COPIES MAY BE MADE WITHOUT WRITTEN PERMISSION OF XUL.
5. THESE DRAWINGS ARE SUBJECT TO ANY VARIATION REQUIRED OR RECOMMENDATION BY ANY STATUTORY AUTHORITY, OR FOR THE BETTER CARRYING OUT OF THE WORKS.
6. SAMPLES TO BE PROVIDED BY CONTRACTOR FOR XUL APPROVAL.
7. ALL FINISHES TO XUL SATISFACTION.
8. ALL DRAWINGS TO BE APPROVED BY XUL BEFORE CONSTRUCTION.

**ADDITIONAL NOTES:**

**REVISIONS**


No	Date	Description Issue For	Issue By
00	01/12/14	PLANNING	RW

Client  
**PRIVATE CLIENT**

Project  
St Margaret's School  
18 Kidderpore Gardens, NW3 7SR

Title  
EXISTING  
Basement Floor Plan


Scale	1/50@A1	Dwg. No.	Rev.
Date	01/12/14	EX-02	00
Drawn	RW	Project Number	14_08
Checked	SS		

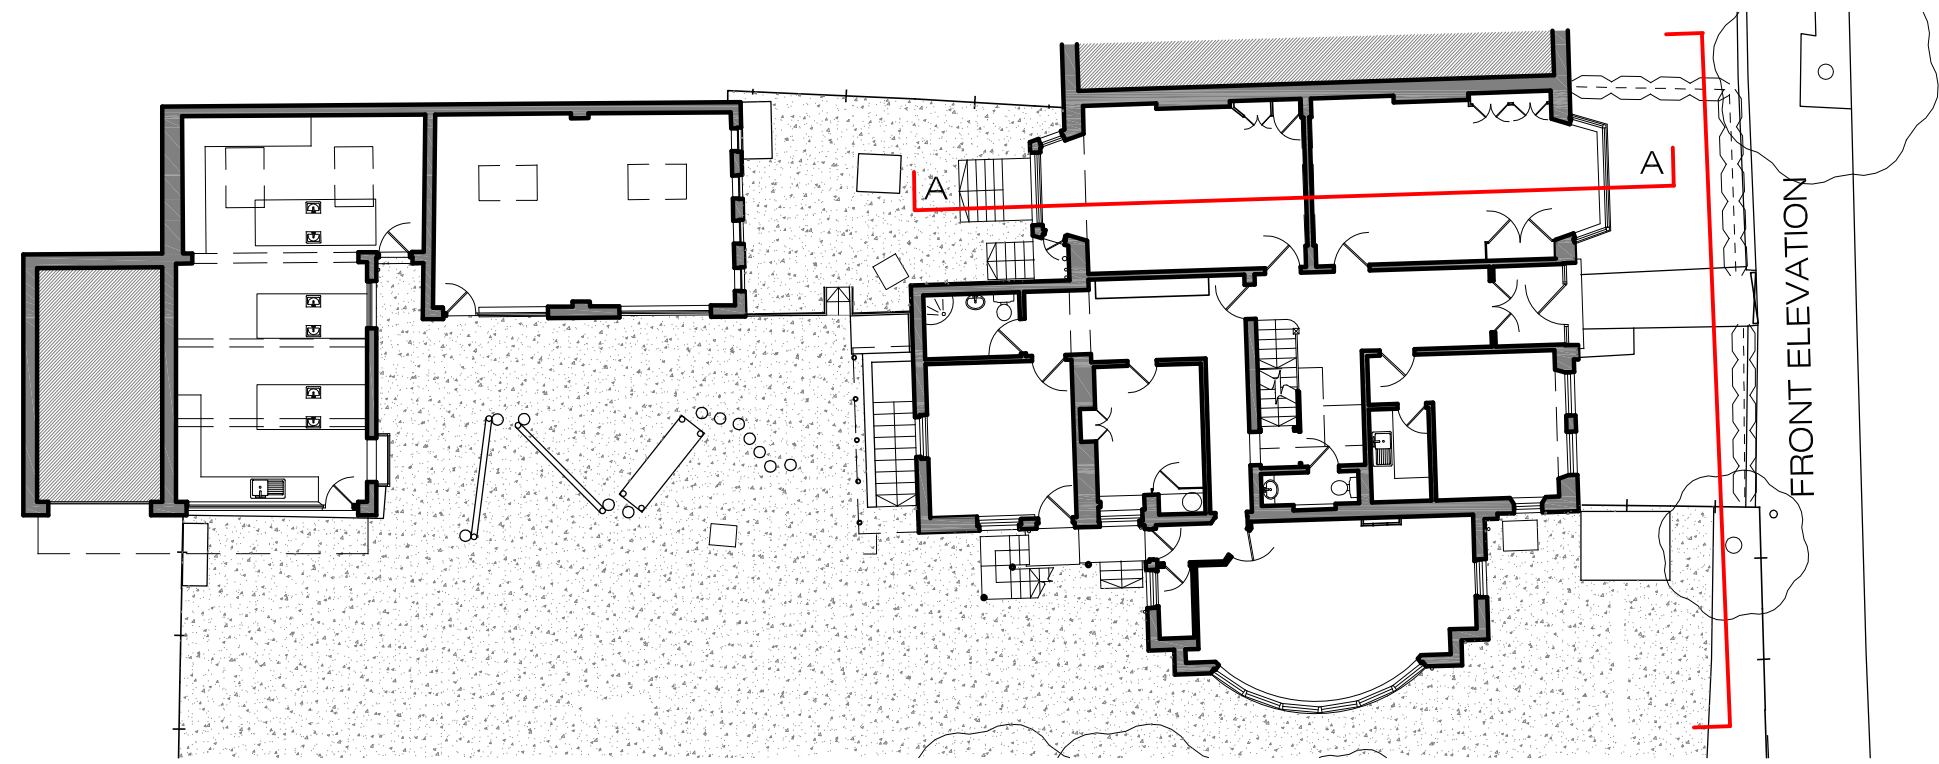


KEY PLAN  
SCALE NA@A1 EX-03



EXISTING FRONT ELEVATION  
SCALE 1:50@A1 EX-03

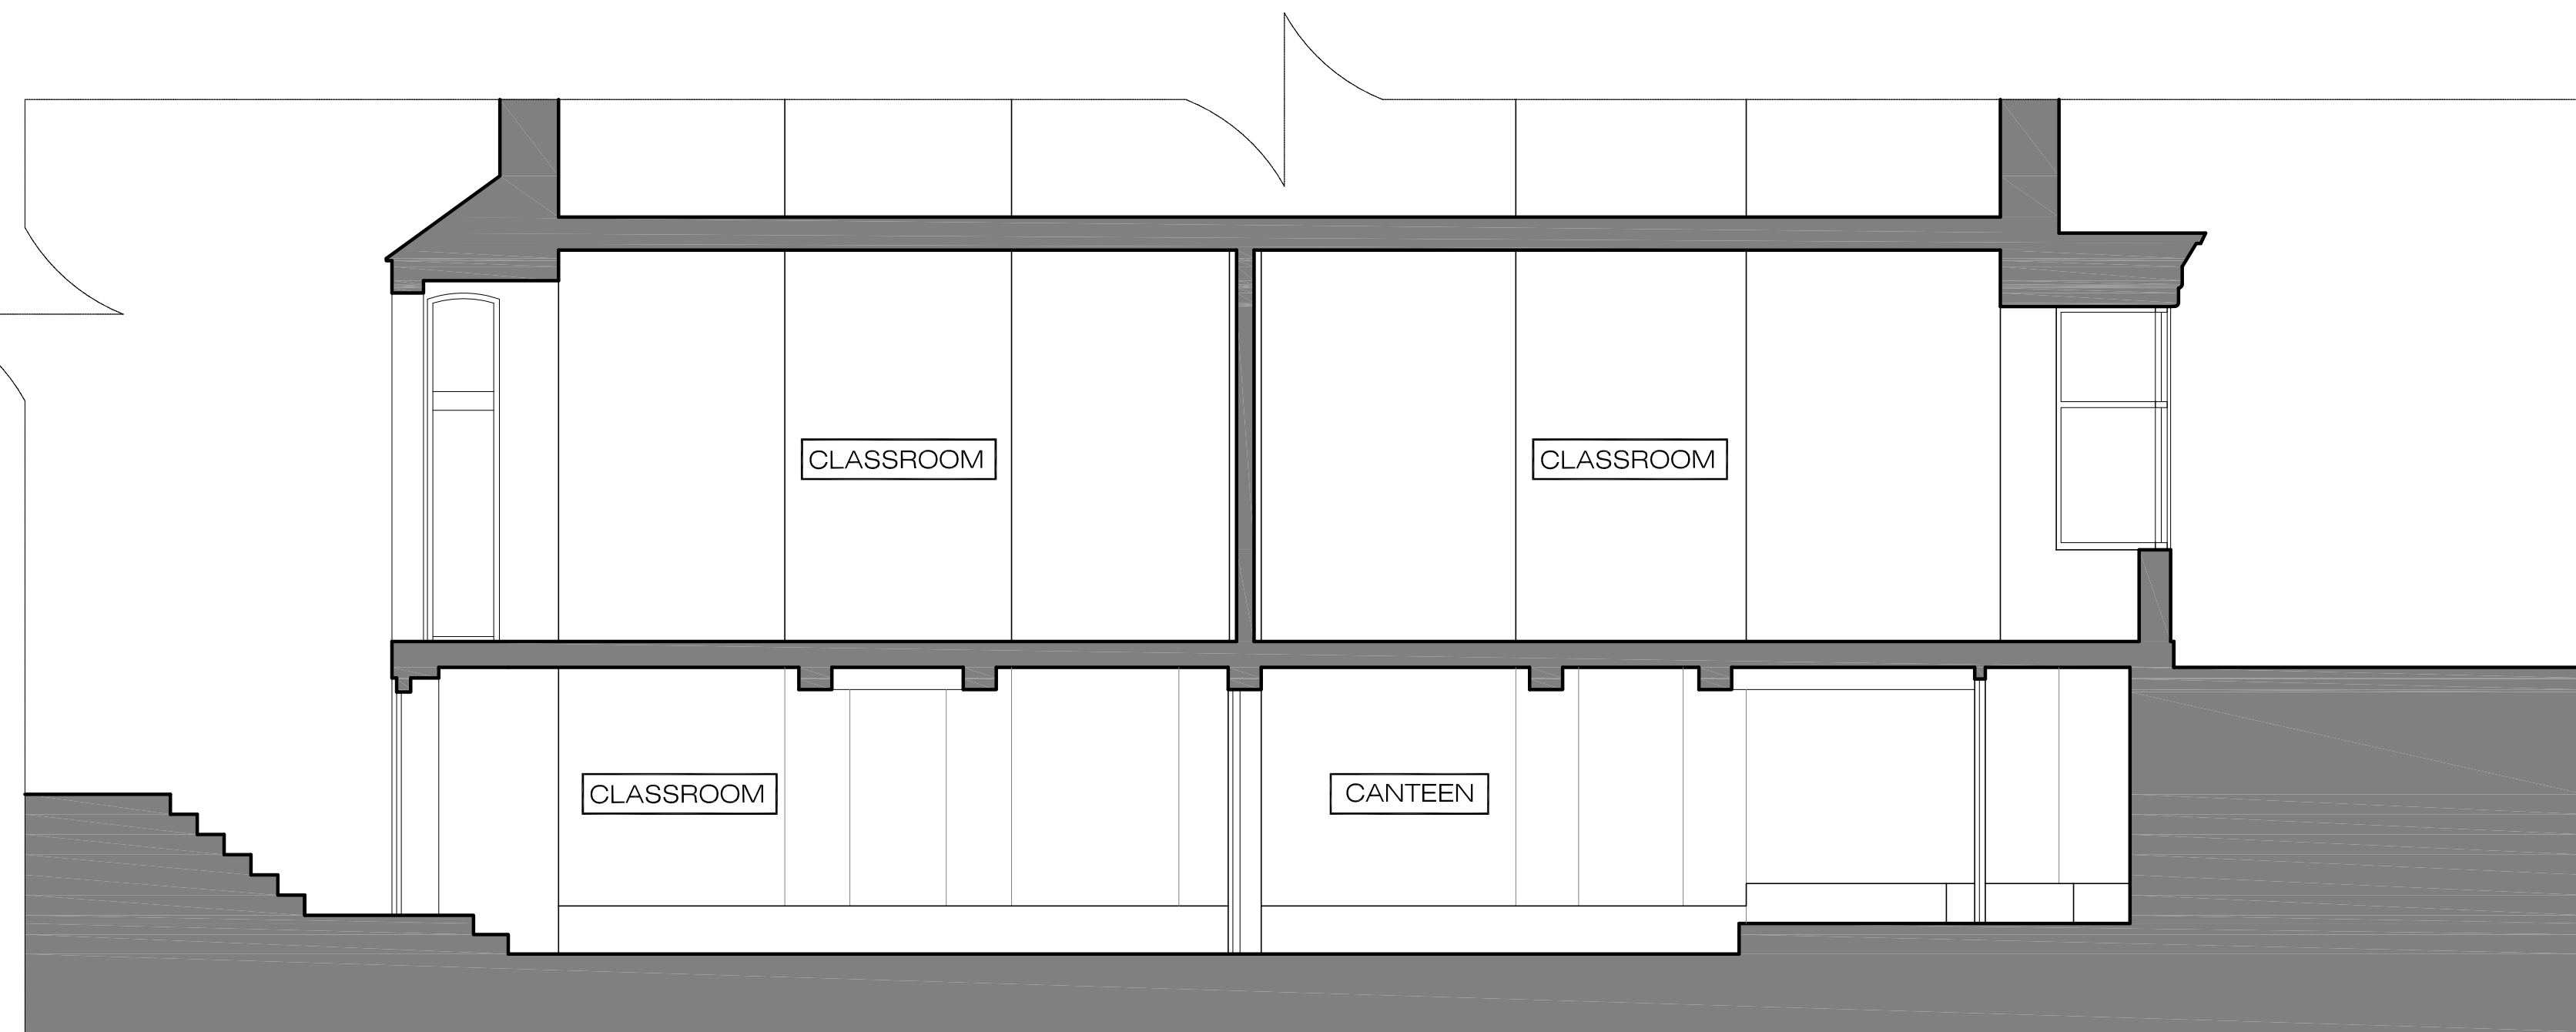

EXISTING SECTION A-A  
SCALE 1:50@A1 EX-03

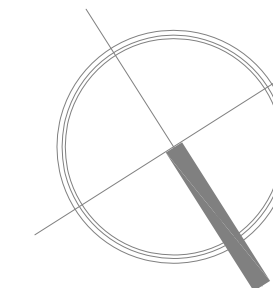

Ground Floor Office  
33 Belsize Lane  
London NW3 5AS

Office: +44 (0) 207 431 9014  
s.sandler@xularchitecture.co.uk  
www.xularchitecture.co.uk

PLEASE NOTE:

1. ALL DIMENSIONS TO BE CHECKED ON SITE BEFORE FABRICATION.
2. CONTRACTOR TO REFER TO ENGINEERS DRAWINGS BEFORE PROCEEDING WITH WORKS.
3. ALL DRAWINGS AND DESIGNS ARE COVERED BY DESIGN RIGHT (INTELLECTUAL PROPERTY), AND MAY NOT BE DISTRIBUTED, COPIED OR ISSUE WITHOUT WRITTEN PERMISSION OF XUL.
4. ALL DESIGN CONCEPTS ARE THE SOLE PROPERTY OF XUL AND NO ADAPTATIONS, REPRODUCTIONS OR COPIES MAY BE MADE WITHOUT WRITTEN PERMISSION OF XUL.
5. THESE DRAWINGS ARE SUBJECT TO ANY VARIATION REQUIRED OR RECOMMENDATION BY ANY STATUTORY AUTHORITY, OR FOR THE BETTER CARRYING OUT OF THE WORKS.
6. SAMPLES TO BE PROVIDED BY CONTRACTOR FOR XUL APPROVAL.
7. ALL FINISHES TO XUL SATISFACTION.
8. ALL DRAWINGS TO BE APPROVED BY XUL BEFORE CONSTRUCTION.

ADDITIONAL NOTES:

REVISIONS

No	Date	Description Issue For	Issue By
00	01/12/14	PLANNING	RW


Client  
PRIVATE CLIENT

Project  
St Margaret's School  
18 Kidderpore Gardens, NW3 7SR

Title  
EXISTING  
Front Elevation & Section A-A

Scale	1/50@A1	Dwg. No.	EX-03	Rev.	00
Date	01/12/14	Project Number	14_08		
Drawn	RW	Checked	SS		



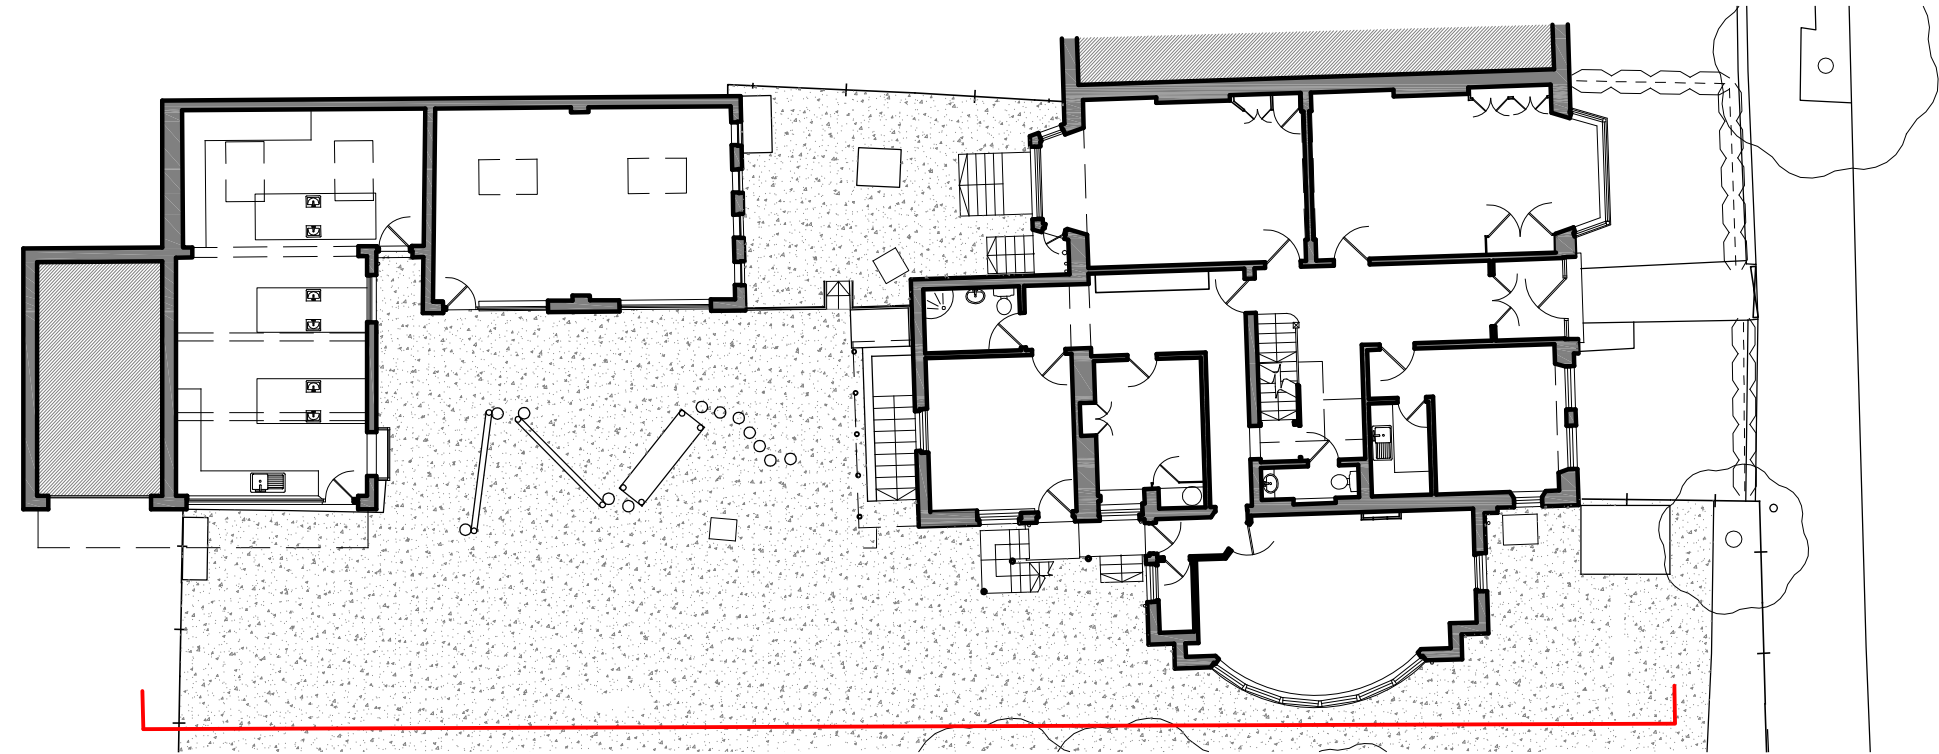



KEY PLAN  
SCALE NA@A1 EX-04

SIDE ELEVATION

SITE BOUNDARY



EXISTING  
SIDE ELEVATION  
SCALE 1:50@A1 EX-04

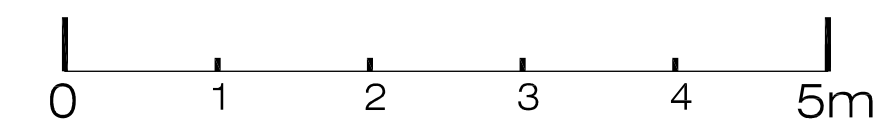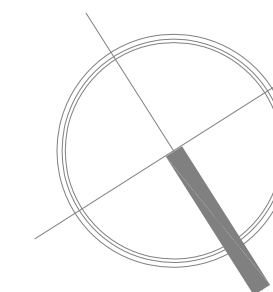

**XUL**  
ARCHITECTURE

Ground Floor Office  
33 Belsize Lane  
London NW3 5AS

Office: +44 (0) 207 431 9014  
s.sandler@xularchitecture.co.uk  
www.xularchitecture.co.uk

**PLEASE NOTE:**

1. ALL DIMENSIONS TO BE CHECKED ON SITE BEFORE FABRICATION.
2. CONTRACTOR TO REFER TO ENGINEERS DRAWINGS BEFORE PROCEEDING WITH WORKS.
3. ALL DRAWINGS AND DESIGNS ARE COVERED BY DESIGN RIGHT (INTELLECTUAL PROPERTY), AND MAY NOT BE DISTRIBUTED, COPIED OR ISSUE WITHOUT WRITTEN PERMISSION OF XUL.
4. ALL DESIGN CONCEPTS ARE THE SOLE PROPERTY OF XUL AND NO ADAPTATIONS, REPRODUCTIONS OR COPIES MAY BE MADE WITHOUT WRITTEN PERMISSION OF XUL.
5. THESE DRAWINGS ARE SUBJECT TO ANY VARIATION REQUIRED OR RECOMMENDATION BY ANY STATUTORY AUTHORITY, OR FOR THE BETTER CARRYING OUT OF THE WORKS.
6. SAMPLES TO BE PROVIDED BY CONTRACTOR FOR XUL APPROVAL.
7. ALL FINISHES TO XUL SATISFACTION.
8. ALL DRAWINGS TO BE APPROVED BY XUL BEFORE CONSTRUCTION.

**ADDITIONAL NOTES:**

**REVISIONS**




No	Date	Description Issue For	Issue By
00	01/12/14	PLANNING	RW

Client  
**PRIVATE CLIENT**

Project  
St Margaret's School  
18 Kidderpore Gardens, NW3 7SR

Title  
EXISTING  
Side Elevation

Scale	1/50@A1	Dwg. No.	EX-04	Rev.	00
Date	01/12/14	Project Number	14_08		
Drawn	RW	Checked	SS		

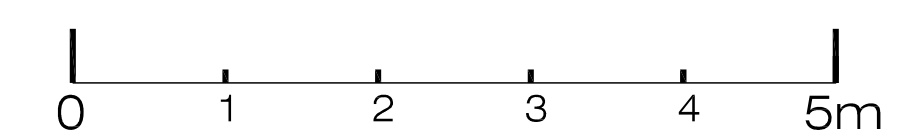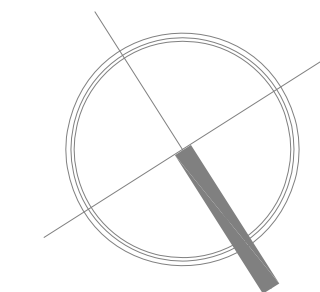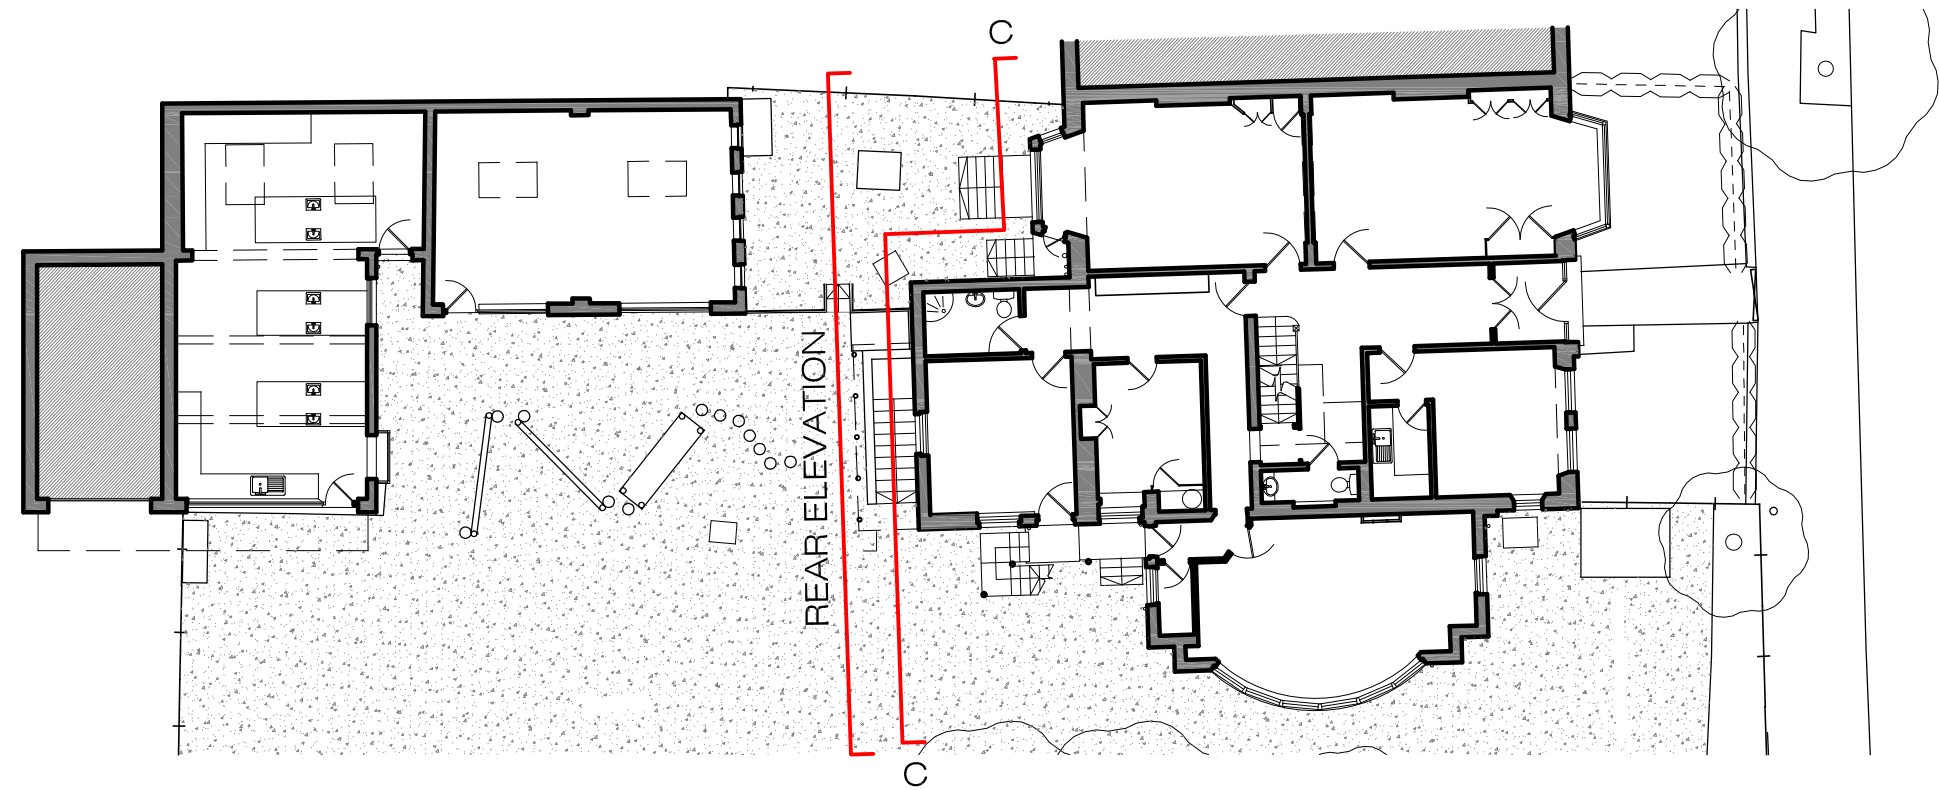

**KEY PLAN**  
SCALE NA@A1 EX-05



**EXISTING REAR ELEVATION**  
SCALE 1:50@A1 EX-05



**EXISTING SECTION C-C**  
SCALE 1:50@A1 EX-05



Ground Floor Office  
33 Belsize Lane  
London NW3 5AS

Office: +44 (0) 207 431 9014  
s.sandler@xularchitecture.co.uk  
www.xularchitecture.co.uk

**PLEASE NOTE:**

1. ALL DIMENSIONS TO BE CHECKED ON SITE BEFORE FABRICATION.
2. CONTRACTOR TO REFER TO ENGINEERS DRAWINGS BEFORE PROCEEDING WITH WORKS.
3. ALL DRAWINGS AND DESIGNS ARE COVERED BY DESIGN RIGHT (INTELLECTUAL PROPERTY), AND MAY NOT BE DISTRIBUTED, COPIED OR ISSUE WITHOUT WRITTEN PERMISSION OF XUL.
4. ALL DESIGN CONCEPTS ARE THE SOLE PROPERTY OF XUL AND NO ADAPTATIONS, REPRODUCTIONS OR COPIES MAY BE MADE WITHOUT WRITTEN PERMISSION OF XUL.
5. THESE DRAWINGS ARE SUBJECT TO ANY VARIATION REQUIRED OR RECOMMENDATION BY ANY STATUTORY AUTHORITY, OR FOR THE BETTER CARRYING OUT OF THE WORKS.
6. SAMPLES TO BE PROVIDED BY CONTRACTOR FOR XUL APPROVAL.
7. ALL FINISHES TO XUL SATISFACTION.
8. ALL DRAWINGS TO BE APPROVED BY XUL BEFORE CONSTRUCTION.

**ADDITIONAL NOTES:**

**REVISIONS**

No	Date	Description Issue For	Issue By
00	01/12/14	PLANNING	RW


Client  
**PRIVATE CLIENT**

Project  
St Margaret's School  
18 Kidderpore Gardens, NW3 7SR


Title  
EXISTING  
Rear Elevation & Section C-C

Scale	1/50@A1	Dwg. No.	EX-05	Rev.	00
Date	01/12/14	Project Number	14_08		
Drawn	RW	Checked	SS		



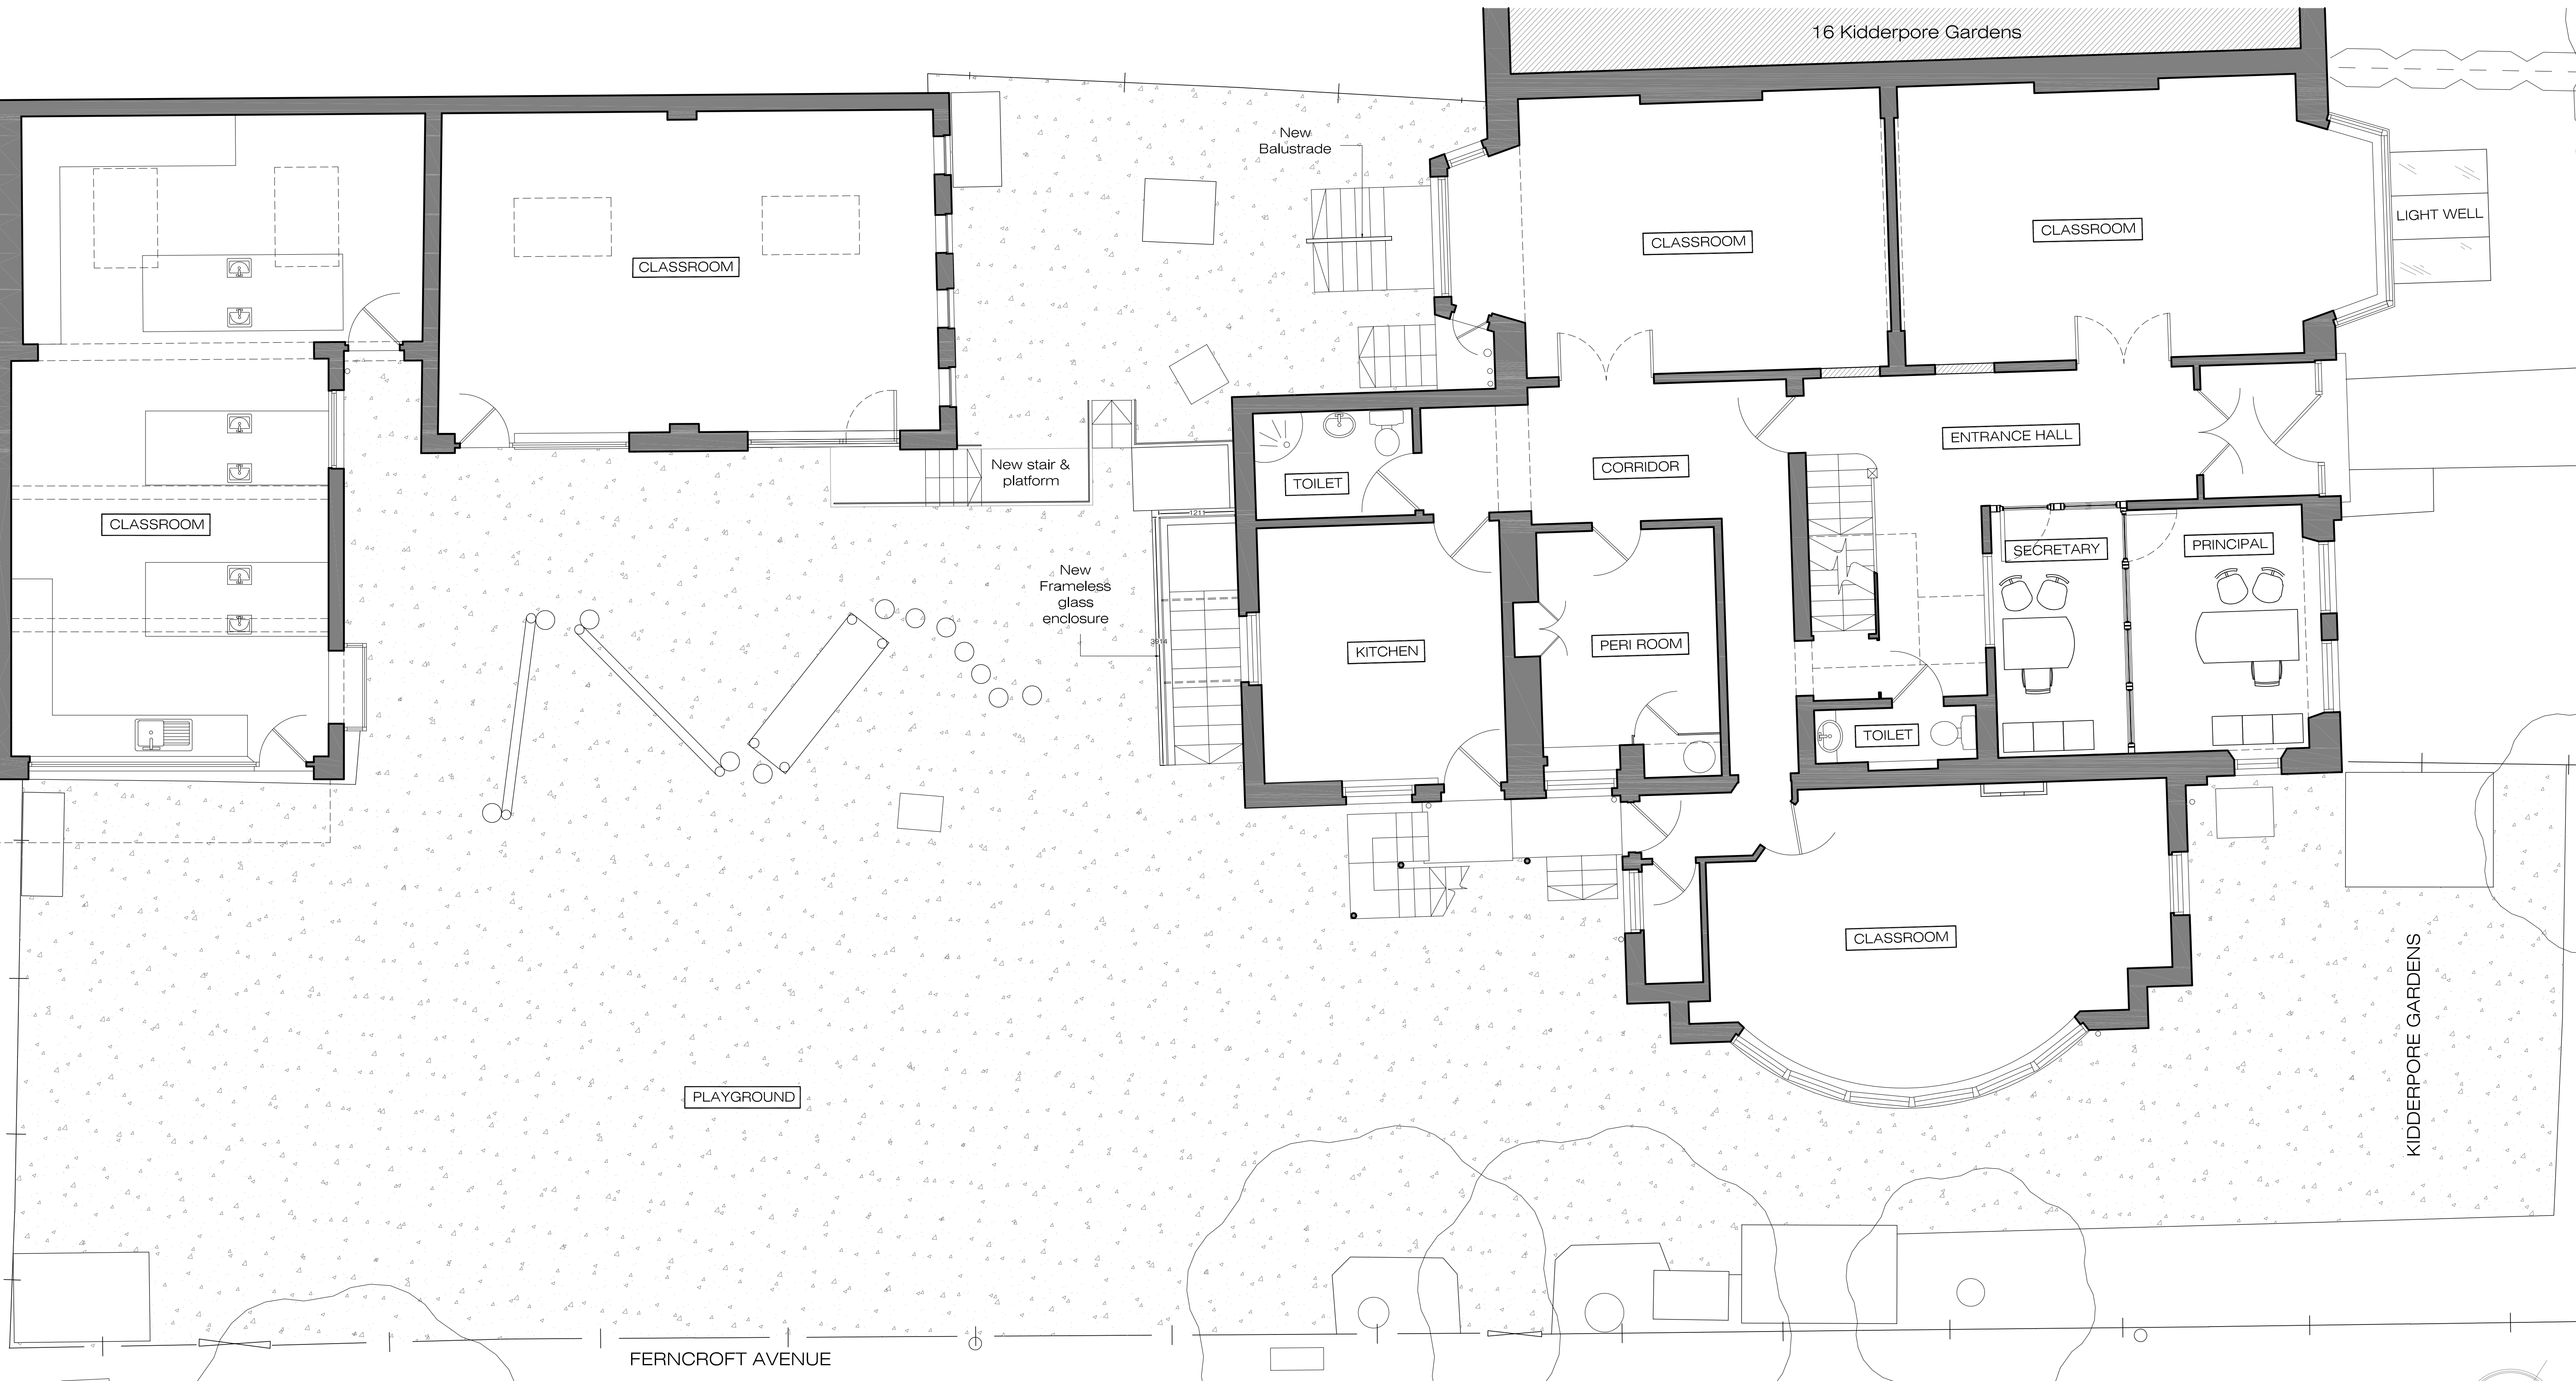

PROPOSED  
Ground Floor Plan  
SCALE 1:50@A1 PA-01

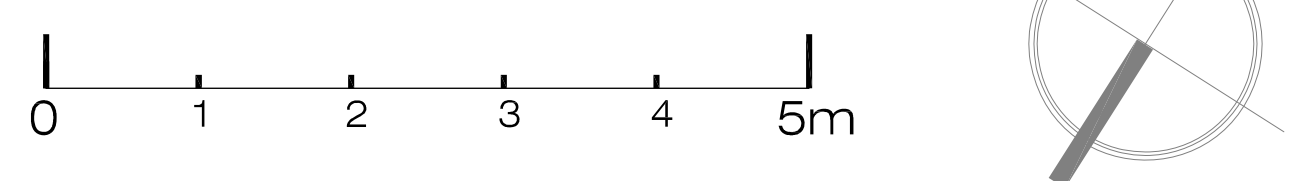

Ground Floor Office  
33 Belsize Lane  
London NW3 5AS

Office: +44 (0) 207 431 9014  
s.sandler@xularchitecture.co.uk  
www.xularchitecture.co.uk

**PLEASE NOTE:**

1. ALL DIMENSIONS TO BE CHECKED ON SITE BEFORE FABRICATION.
2. CONTRACTOR TO REFER TO ENGINEERS DRAWINGS BEFORE PROCEEDING WITH WORKS.
3. ALL DRAWINGS AND DESIGNS ARE COVERED BY DESIGN RIGHT (INTELLECTUAL PROPERTY), AND MAY NOT BE DISTRIBUTED, COPIED OR ISSUE WITHOUT WRITTEN PERMISSION OF XUL.
4. ALL DESIGN CONCEPTS ARE THE SOLE PROPERTY OF XUL AND NO ADAPTATIONS, REPRODUCTIONS OR COPIES MAY BE MADE WITHOUT WRITTEN PERMISSION OF XUL.
5. THESE DRAWINGS ARE SUBJECT TO ANY VARIATION REQUIRED OR RECOMMENDATION BY ANY STATUTORY AUTHORITY, OR FOR THE BETTER CARRYING OUT OF THE WORKS.
6. SAMPLES TO BE PROVIDED BY CONTRACTOR FOR XUL APPROVAL.
7. ALL FINISHES TO XUL SATISFACTION.
8. ALL DRAWINGS TO BE APPROVED BY XUL BEFORE CONSTRUCTION.

**ADDITIONAL NOTES:**


**REVISIONS**

No	Date	Description Issue For	Issue By
00	01/12/14	PLANNING	RW


Client  
**PRIVATE CLIENT**

Project St Margaret's School 18 Kidderpore Gardens, NW3 7SR		
Title PROPOSED Ground Floor Plan		
Scale	1/50@A1	Dwg. No. PA-01
Date	01/12/14	Rev. 00
Drawn	RW	Project Number 14_08
Checked	SS	



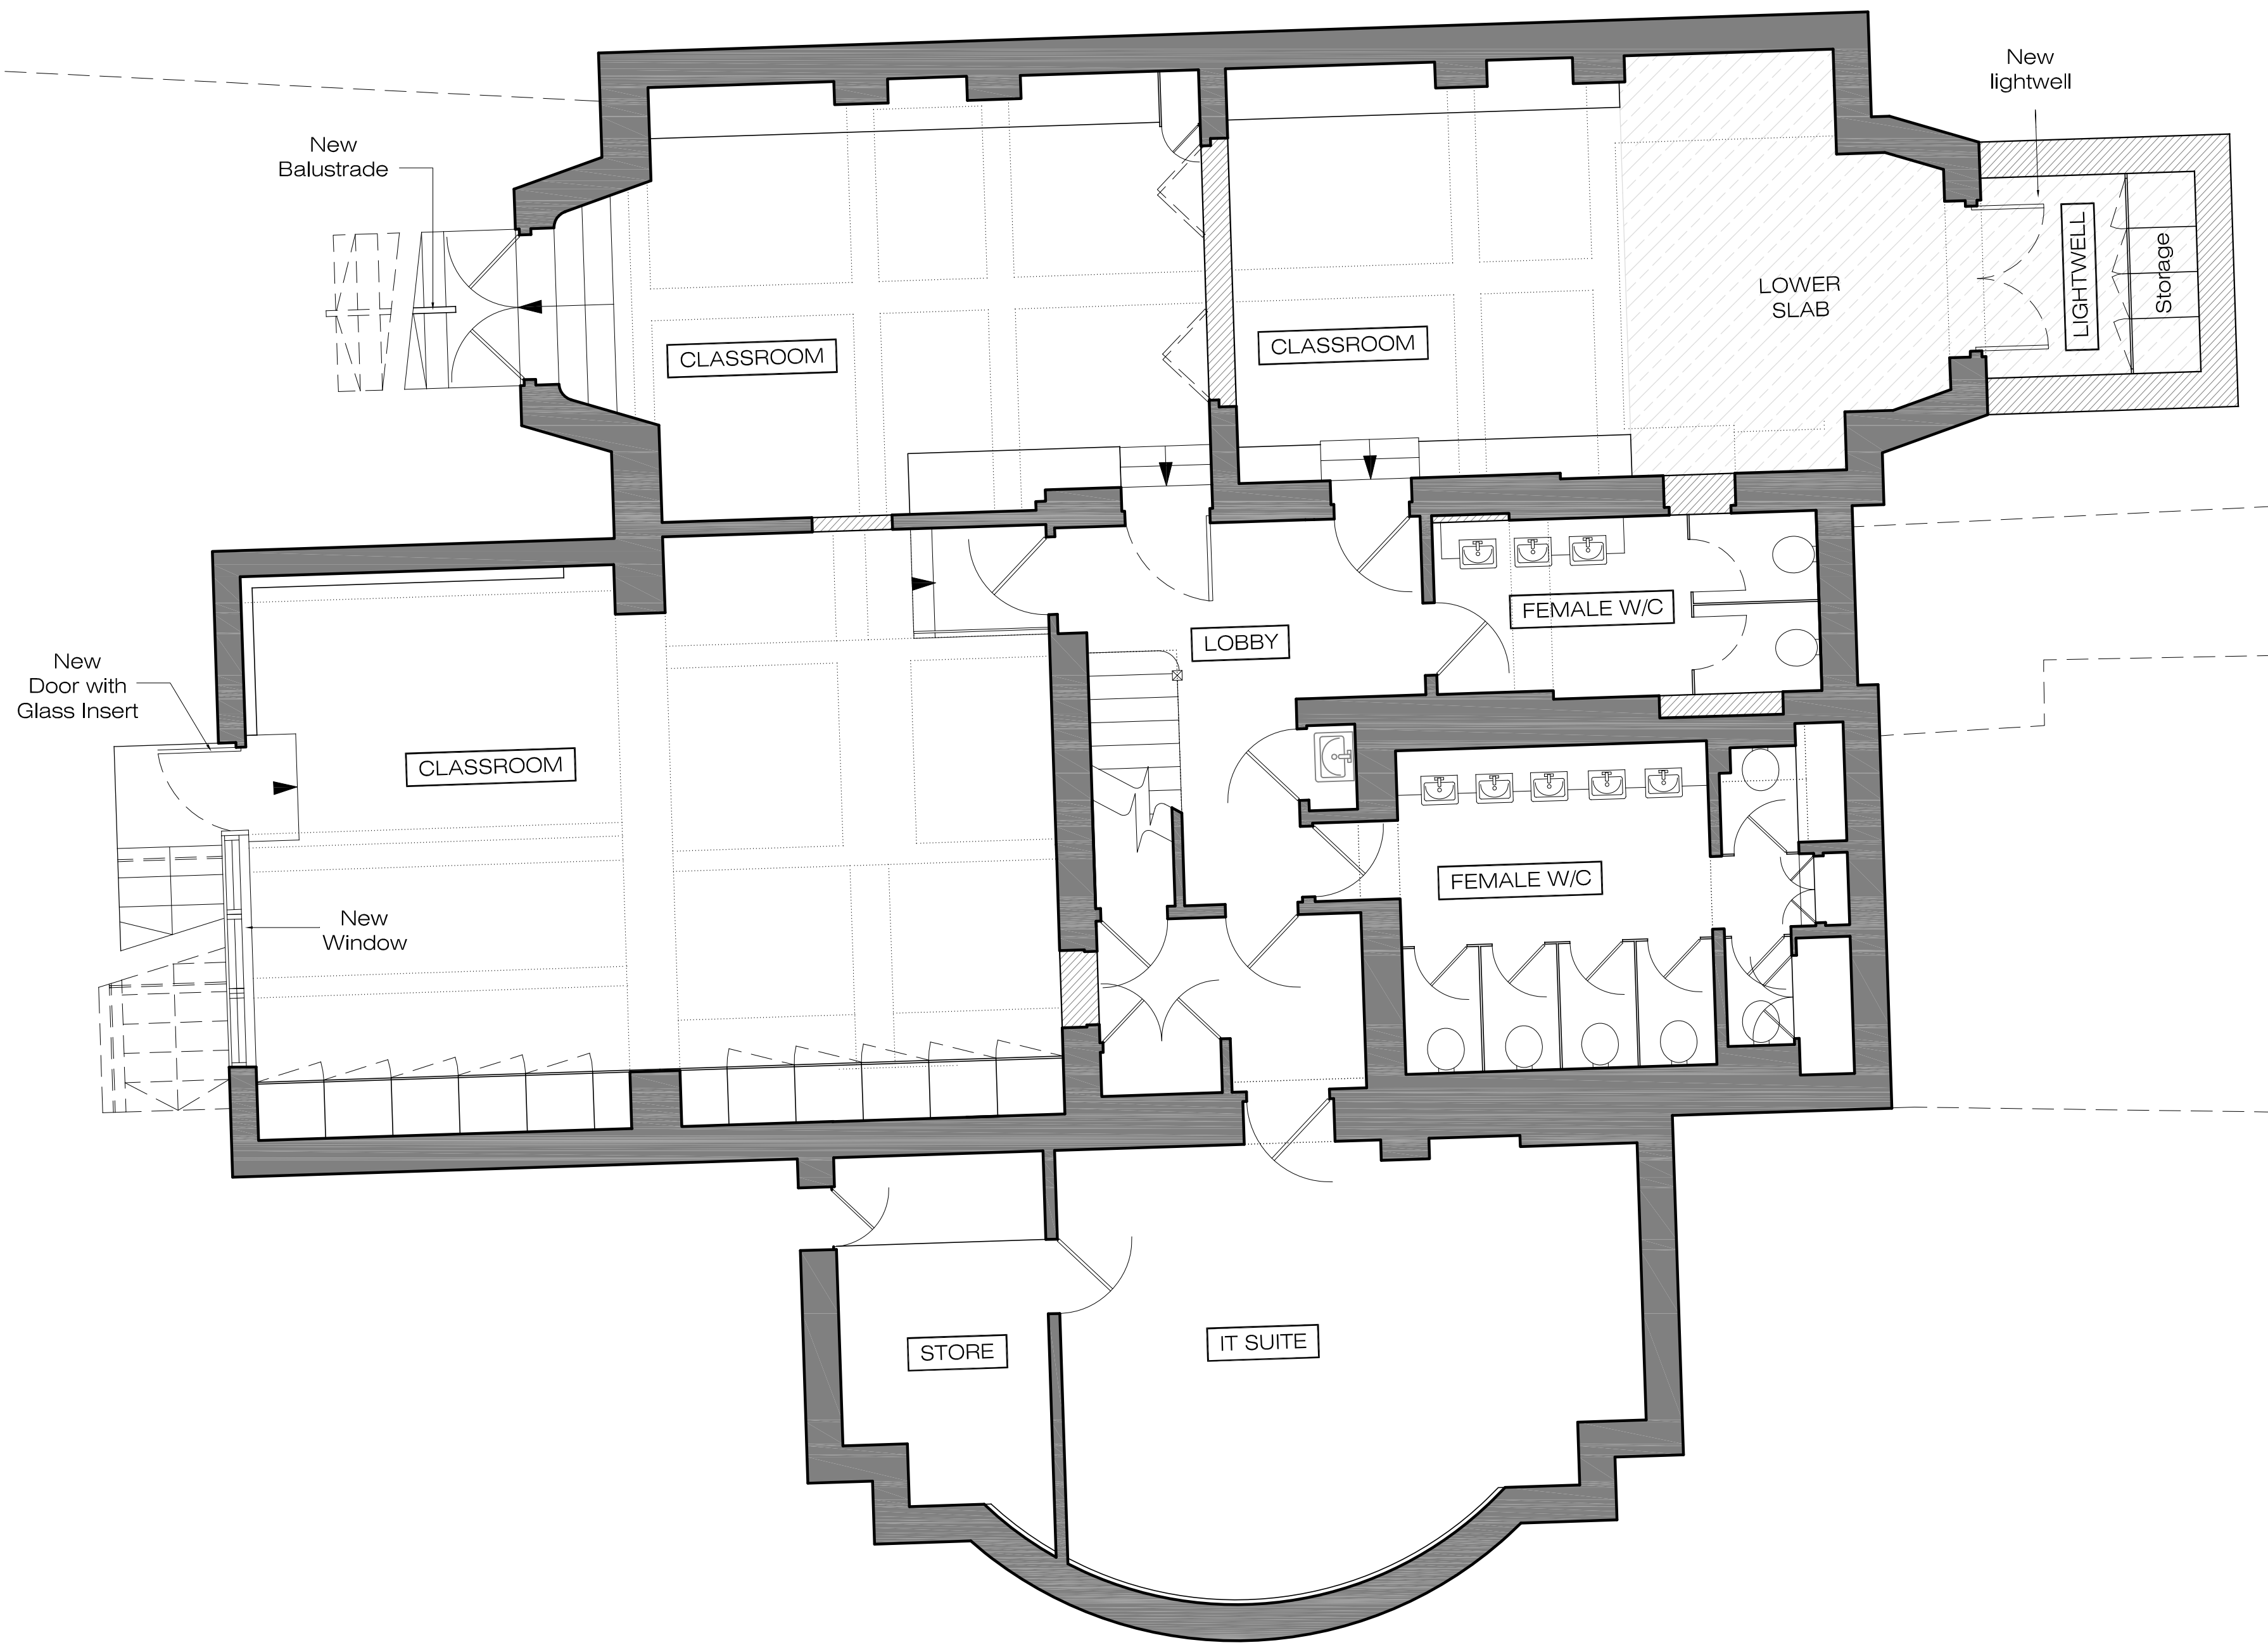

PROPOSED  
Basement Floor Plan  
SCALE 1:50@A1 PA-02

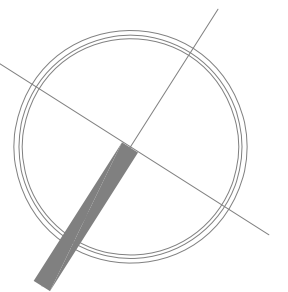

**XUL**  
ARCHITECTURE

Ground Floor Office  
33 Belsize Lane  
London NW3 5AS

Office: +44 (0) 207 431 9014  
s.sandler@xularchitecture.co.uk  
www.xularchitecture.co.uk

**PLEASE NOTE:**

1. ALL DIMENSIONS TO BE CHECKED ON SITE BEFORE FABRICATION.
2. CONTRACTOR TO REFER TO ENGINEERS DRAWINGS BEFORE PROCEEDING WITH WORKS.
3. ALL DRAWINGS AND DESIGNS ARE COVERED BY DESIGN RIGHT (INTELLECTUAL PROPERTY), AND MAY NOT BE DISTRIBUTED, COPIED OR ISSUE WITHOUT WRITTEN PERMISSION OF XUL.
4. ALL DESIGN CONCEPTS ARE THE SOLE PROPERTY OF XUL AND NO ADAPTATIONS, REPRODUCTIONS OR COPIES MAY BE MADE WITHOUT WRITTEN PERMISSION OF XUL.
5. THESE DRAWINGS ARE SUBJECT TO ANY VARIATION REQUIRED OR RECOMMENDATION BY ANY STATUTORY AUTHORITY, OR FOR THE BETTER CARRYING OUT OF THE WORKS.
6. SAMPLES TO BE PROVIDED BY CONTRACTOR FOR XUL APPROVAL.
7. ALL FINISHES TO XUL SATISFACTION.
8. ALL DRAWINGS TO BE APPROVED BY XUL BEFORE CONSTRUCTION.

**ADDITIONAL NOTES:**

**REVISIONS**

No	Date	Description Issue For	Issue By
00	01/12/14	PLANNING	RW


Client  
**PRIVATE CLIENT**

Project  
St Margaret's School  
18 Kidderpore Gardens, NW3 7SR

Title  
PROPOSED  
Basement Floor Plan

Scale	1/50@A1	Dwg. No.	Rev.
Date	01/12/14	PA-02	00
Drawn	RW	Project Number	14_08
Checked	SS		



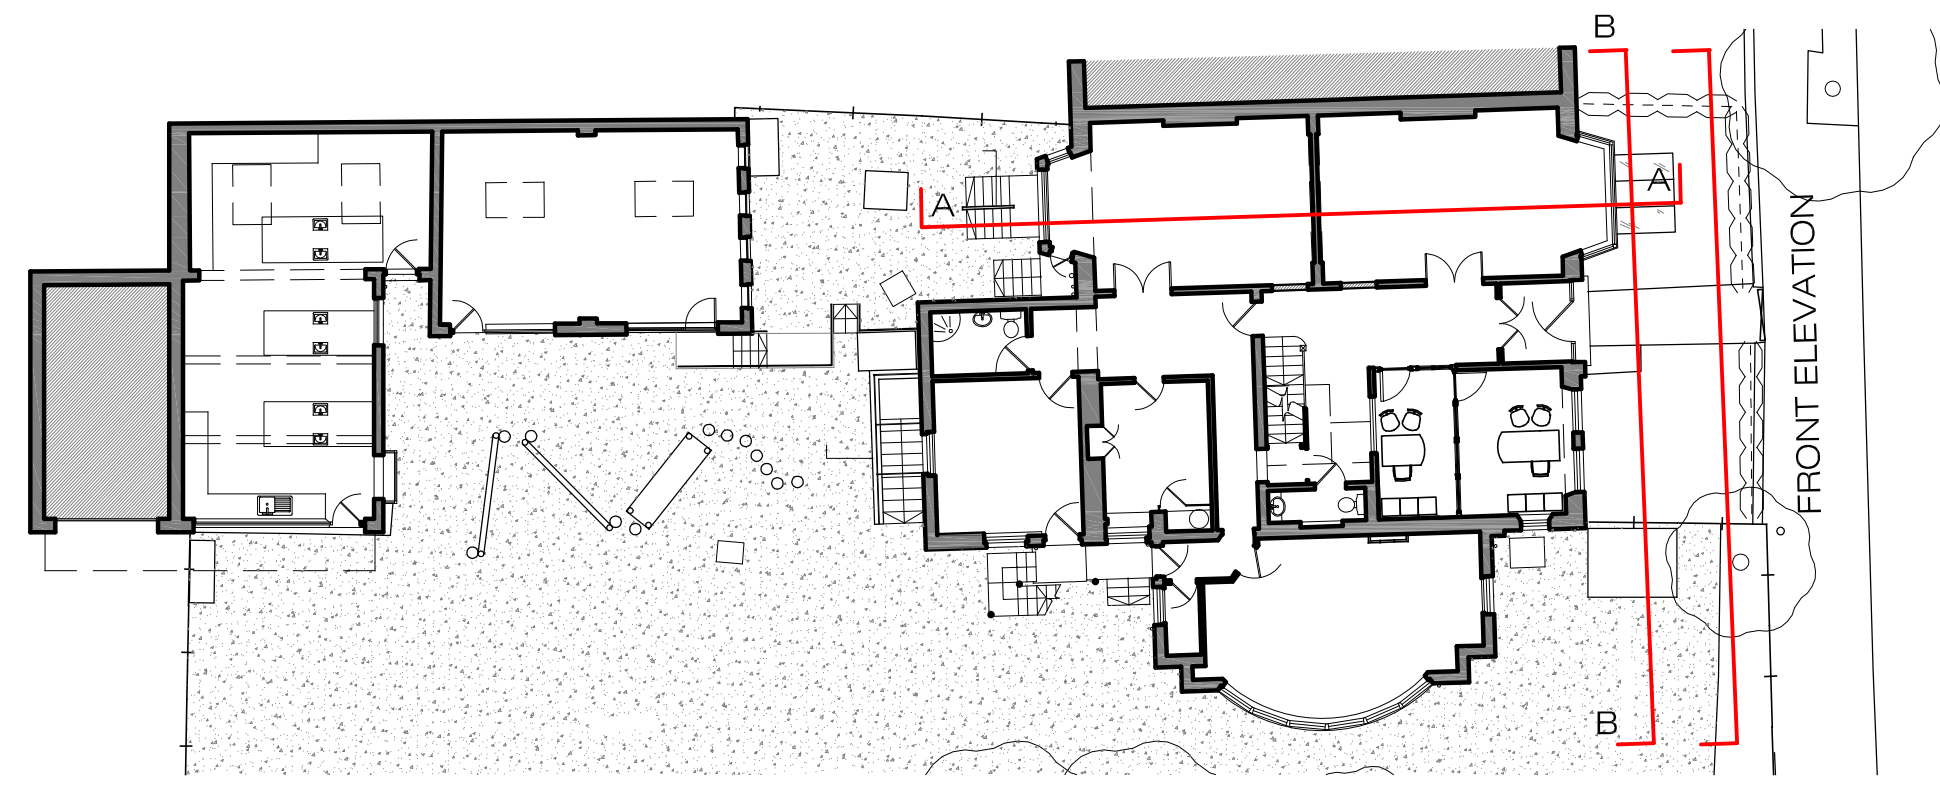


KEY PLAN  
SCALE NA@A1 PA-03




PROPOSED SECTION B-B  
SCALE 1:50@A1 PA-03



PROPOSED FRONT ELEVATION  
SCALE 1:50@A1 PA-03

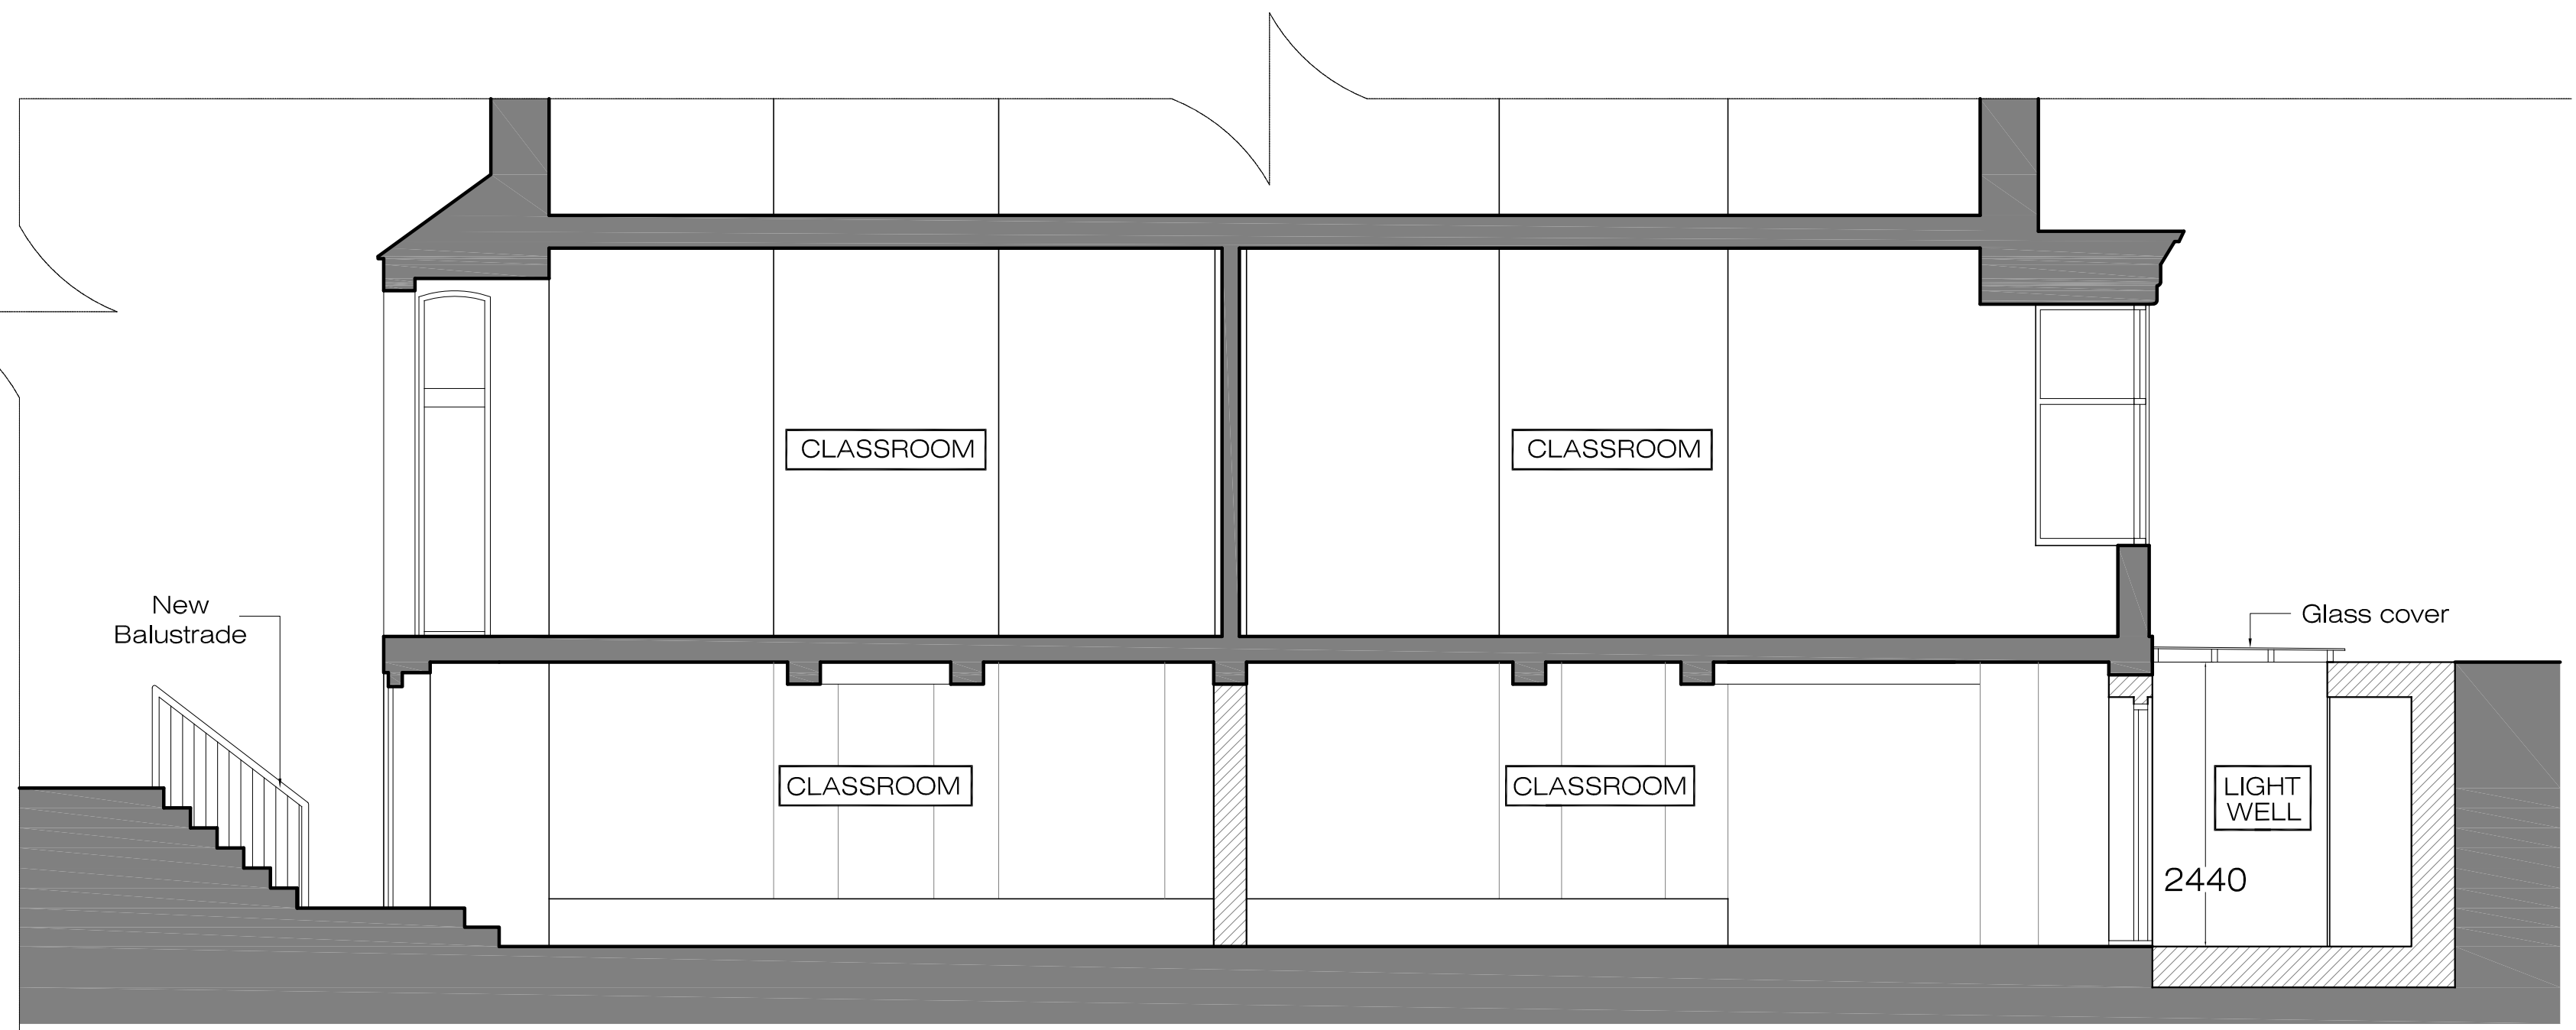

PROPOSED SECTION A-A  
SCALE 1:50@A1 PA-03

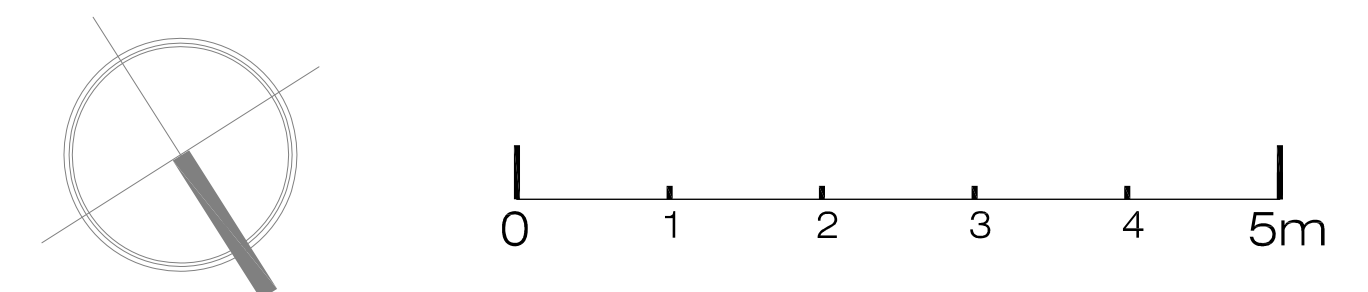

**XUL**  
**ARCHITECTURE**  
Ground Floor Office  
33 Belsize Lane  
London NW3 5AS  
Office: +44 (0) 207 431 9014  
s.sandler@xularchitecture.co.uk  
www.xularchitecture.co.uk

**PLEASE NOTE:**


1. ALL DIMENSIONS TO BE CHECKED ON SITE BEFORE FABRICATION.
2. CONTRACTOR TO REFER TO ENGINEERS DRAWINGS BEFORE PROCEEDING WITH WORKS.
3. ALL DRAWINGS AND DESIGNS ARE COVERED BY DESIGN RIGHT (INTELLECTUAL PROPERTY), AND MAY NOT BE DISTRIBUTED, COPIED OR ISSUE WITHOUT WRITTEN PERMISSION OF XUL.
4. ALL DESIGN CONCEPTS ARE THE SOLE PROPERTY OF XUL AND NO ADAPTATIONS, REPRODUCTIONS OR COPIES MAY BE MADE WITHOUT WRITTEN PERMISSION OF XUL.
5. THESE DRAWINGS ARE SUBJECT TO ANY VARIATION REQUIRED OR RECOMMENDATION BY ANY STATUTORY AUTHORITY, OR FOR THE BETTER CARRYING OUT OF THE WORKS.
6. SAMPLES TO BE PROVIDED BY CONTRACTOR FOR XUL APPROVAL.
7. ALL FINISHES TO XUL SATISFACTION.
8. ALL DRAWINGS TO BE APPROVED BY XUL BEFORE CONSTRUCTION.

**ADDITIONAL NOTES:**

REVISIONS			
No	Date	Description Issue For	Issue By
00	01/12/14	PLANNING	RW

Client <b>PRIVATE CLIENT</b>		
Project St Margaret's School 18 Kidderpore Gardens, NW3 7SR		
Title PROPOSED Front Elevation, Sections A-A & B-B		
Scale	1/50@A1	Dwg. No. PA-03
Date	01/12/14	Rev. 00
Drawn	RW	Project Number 14_08
Checked	SS	



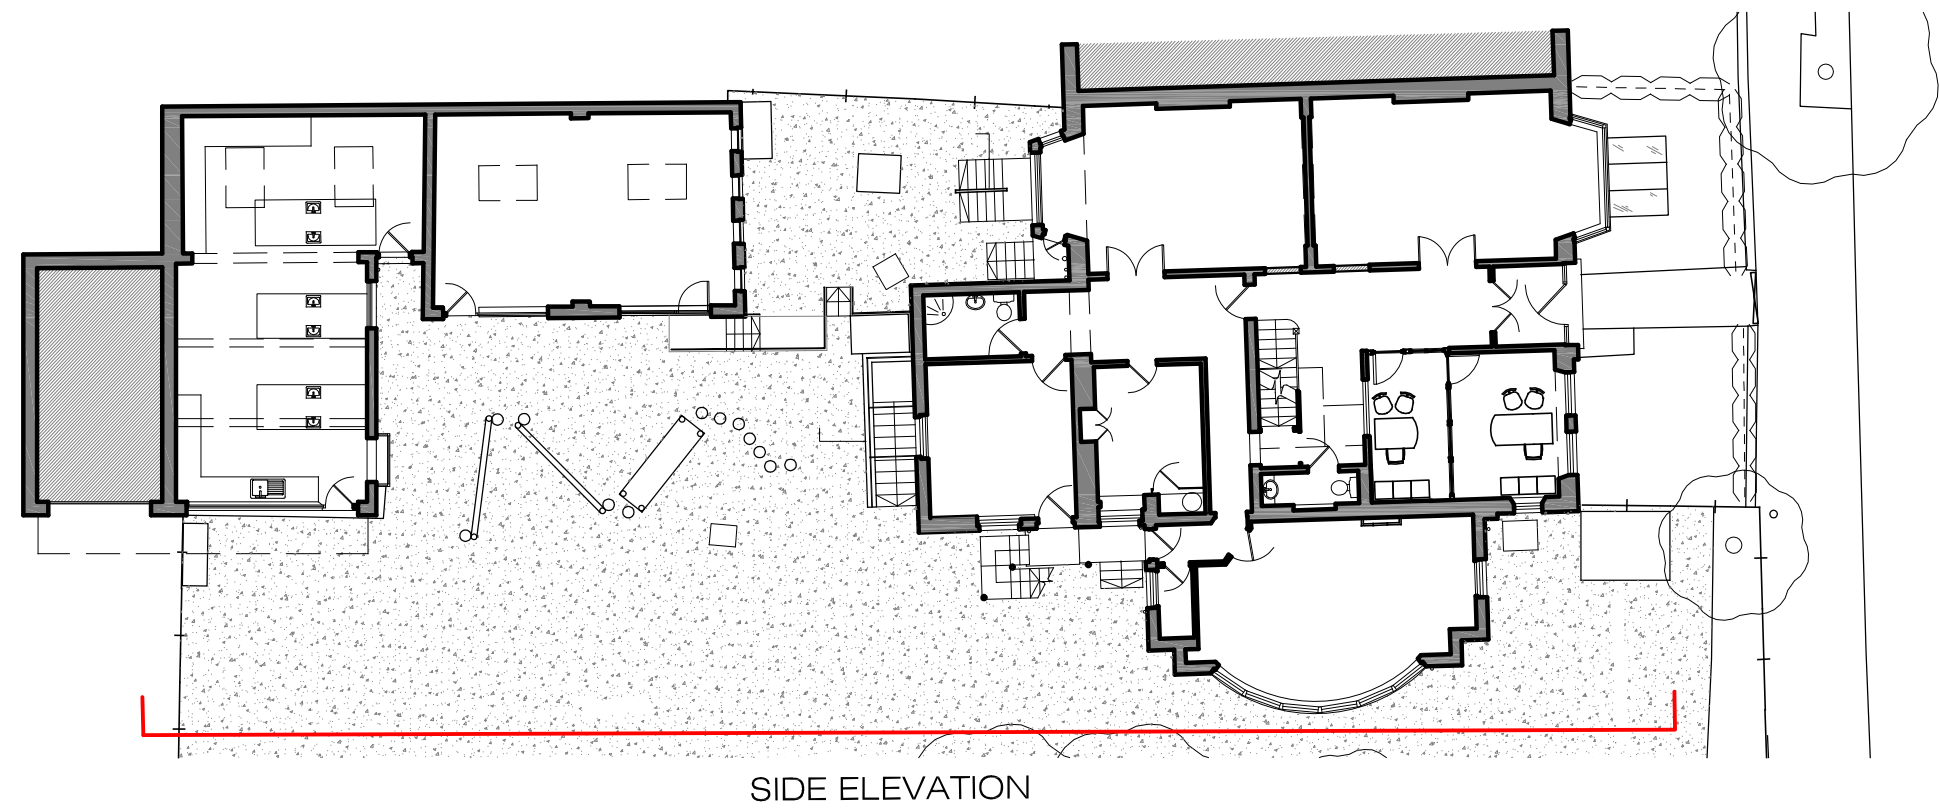

KEY PLAN  
SCALE NA@A1 PA-04

SIDE ELEVATION


SITE BOUNDARY



New window & door  
New stair & platform

New Frameless Glass Enclosure

PROPOSED  
SIDE ELEVATION  
SCALE 1:50@A1 PA-04

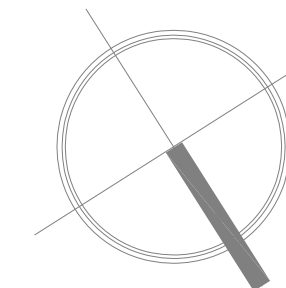

Ground Floor Office  
33 Belsize Lane  
London NW3 5AS

Office: +44 (0) 207 431 9014  
s.sandler@xularchitecture.co.uk  
www.xularchitecture.co.uk

PLEASE NOTE:

1. ALL DIMENSIONS TO BE CHECKED ON SITE BEFORE FABRICATION.
2. CONTRACTOR TO REFER TO ENGINEERS DRAWINGS BEFORE PROCEEDING WITH WORKS.
3. ALL DRAWINGS AND DESIGNS ARE COVERED BY DESIGN RIGHT (INTELLECTUAL PROPERTY), AND MAY NOT BE DISTRIBUTED, COPIED OR ISSUE WITHOUT WRITTEN PERMISSION OF XUL.
4. ALL DESIGN CONCEPTS ARE THE SOLE PROPERTY OF XUL AND NO ADAPTATIONS, REPRODUCTIONS OR COPIES MAY BE MADE WITHOUT WRITTEN PERMISSION OF XUL.
5. THESE DRAWINGS ARE SUBJECT TO ANY VARIATION REQUIRED OR RECOMMENDATION BY ANY STATUTORY AUTHORITY, OR FOR THE BETTER CARRYING OUT OF THE WORKS.
6. SAMPLES TO BE PROVIDED BY CONTRACTOR FOR XUL APPROVAL.
7. ALL FINISHES TO XUL SATISFACTION.
8. ALL DRAWINGS TO BE APPROVED BY XUL BEFORE CONSTRUCTION.

ADDITIONAL NOTES:

REVISIONS

No	Date	Description Issue For	Issue By
00	01/12/14	PLANNING	RW




Client  
PRIVATE CLIENT

Project  
St Margaret's School  
18 Kidderpore Gardens, NW3 7SR

Title  
PROPOSED  
Side Elevation

Scale	1/50@A1	Dwg. No.	PA-04	Rev.	00
Date	01/12/14	Project Number	14_08		
Drawn	RW	Checked	SS		



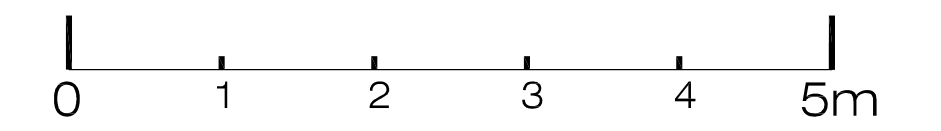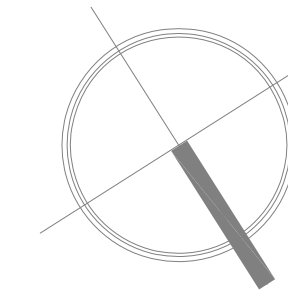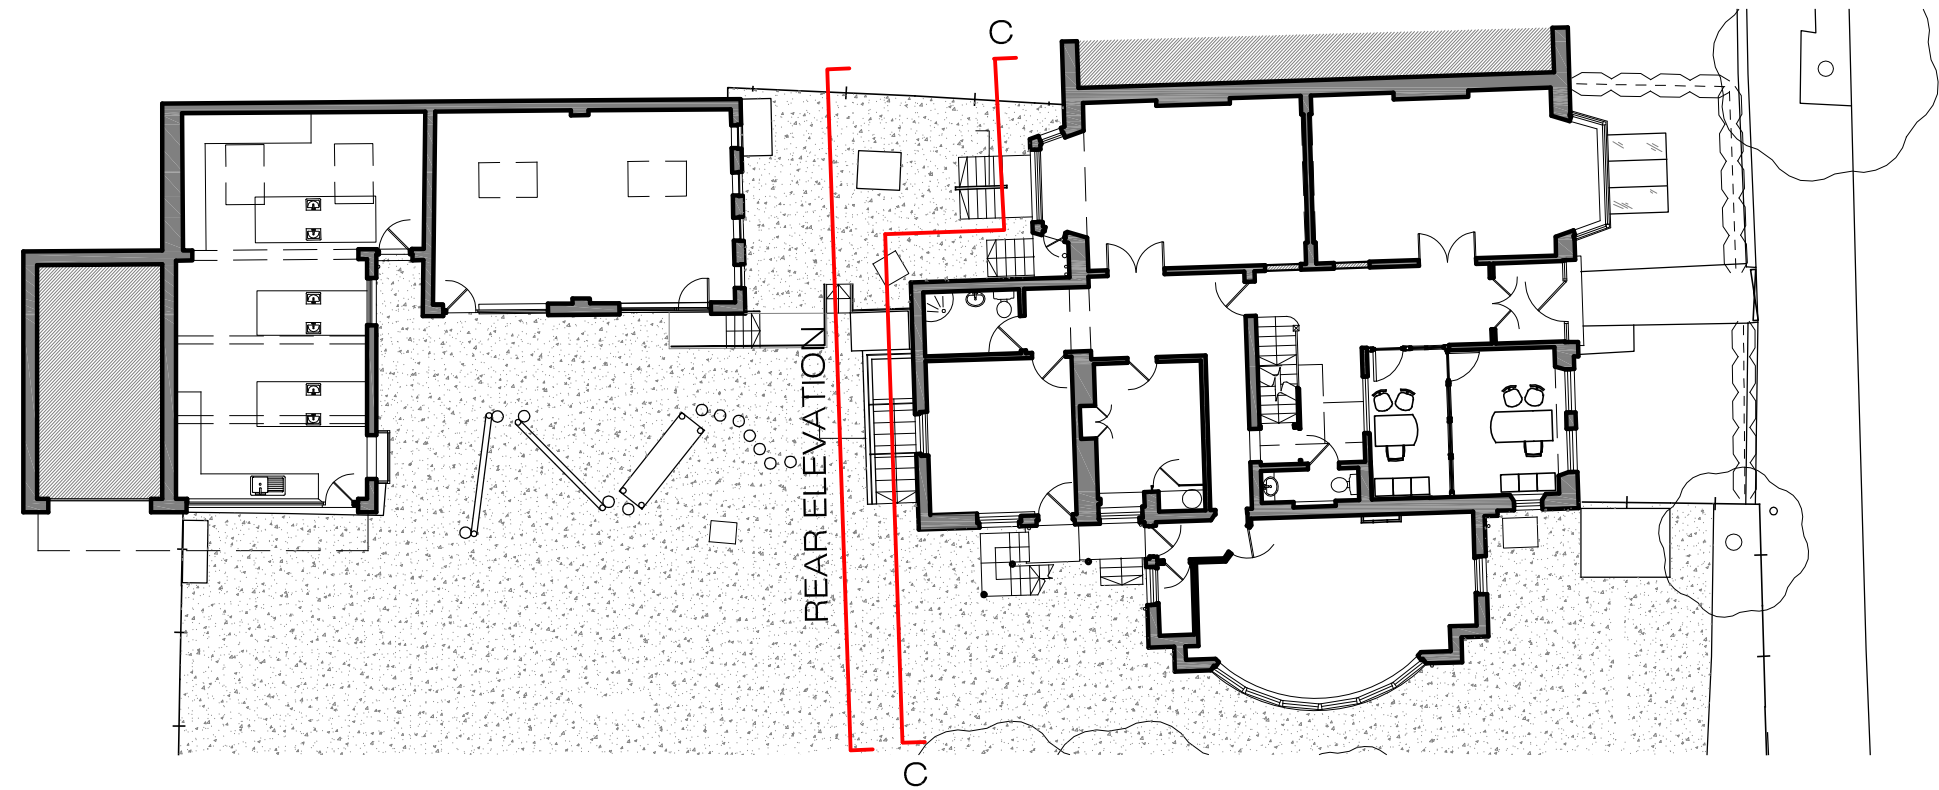

**KEY PLAN**  
SCALE NA@A1 PA-05



**PROPOSED REAR ELEVATION**  
SCALE 1:50@A1 PA-05



**PROPOSED SECTION C-C**  
SCALE 1:50@A1 PA-05

**XUL ARCHITECTURE**  
Ground Floor Office  
33 Belsize Lane  
London NW3 5AS  
  
Office: +44 (0) 207 431 9014  
s.sandler@xularchitecture.co.uk  
www.xularchitecture.co.uk

**PLEASE NOTE:**

1. ALL DIMENSIONS TO BE CHECKED ON SITE BEFORE FABRICATION.
2. CONTRACTOR TO REFER TO ENGINEERS DRAWINGS BEFORE PROCEEDING WITH WORKS.
3. ALL DRAWINGS AND DESIGNS ARE COVERED BY DESIGN RIGHT (INTELLECTUAL PROPERTY), AND MAY NOT BE DISTRIBUTED, COPIED OR ISSUE WITHOUT WRITTEN PERMISSION OF XUL.
4. ALL DESIGN CONCEPTS ARE THE SOLE PROPERTY OF XUL AND NO ADAPTATIONS, REPRODUCTIONS OR COPIES MAY BE MADE WITHOUT WRITTEN PERMISSION OF XUL.
5. THESE DRAWINGS ARE SUBJECT TO ANY VARIATION REQUIRED OR RECOMMENDATION BY ANY STATUTORY AUTHORITY, OR FOR THE BETTER CARRYING OUT OF THE WORKS.
6. SAMPLES TO BE PROVIDED BY CONTRACTOR FOR XUL APPROVAL.
7. ALL FINISHES TO XUL SATISFACTION.
8. ALL DRAWINGS TO BE APPROVED BY XUL BEFORE CONSTRUCTION.

**ADDITIONAL NOTES:**

REVISIONS			
No	Date	Description Issue For	Issue By
00	01/12/14	PLANNING	RW

Client <b>PRIVATE CLIENT</b>		
Project St Margaret's School 18 Kidderpore Gardens, NW3 7SR		
Title PROPSOED Rear Elevation & Section C-C		
Scale	1/50@A1	Dwg. No. PA-05
Date	01/12/14	Rev. 00
Drawn	RW	Project Number 14_08
Checked	SS	