


FASCIA FRONT ELEVATION  
scale 1:25

FASCIA EDGE SECTION  
scale 1:10

Client/Job No.	Revisions	Issue No.	Drawn by	PM	Design House
Chestertons/24442	A 25.11.2014 fascia sign split into two and reduced to 700mm high	02	RB	DP	Swift Business Park Burwash Road Broad Oak Heathfield East Sussex TN21 8UP
Job Title/Site		Date drawn			Tel: (01435) 866763
London Sites Rebrand/Camden Site		10.10.2014			Fax: (01435) 867213
Drawing Title		Scale at A3			Email: sales@graffitidesign.co.uk
DWG002 - Proposed Fascia Signage		1:25 + 1:10			Griffit design International Ltd own the copyright of this design. Reproduction of this artwork or any part thereof without written permission from Griffit Design International Ltd will be subject to a minimum charge of £150 for copyright infringement.
		File reference			All dimensions are in millimetres unless otherwise stated. Please check details are accurate before production.
		NAS/proj-gra/chestertons/camden/graffiti drawings			www.graffitidesign.co.uk

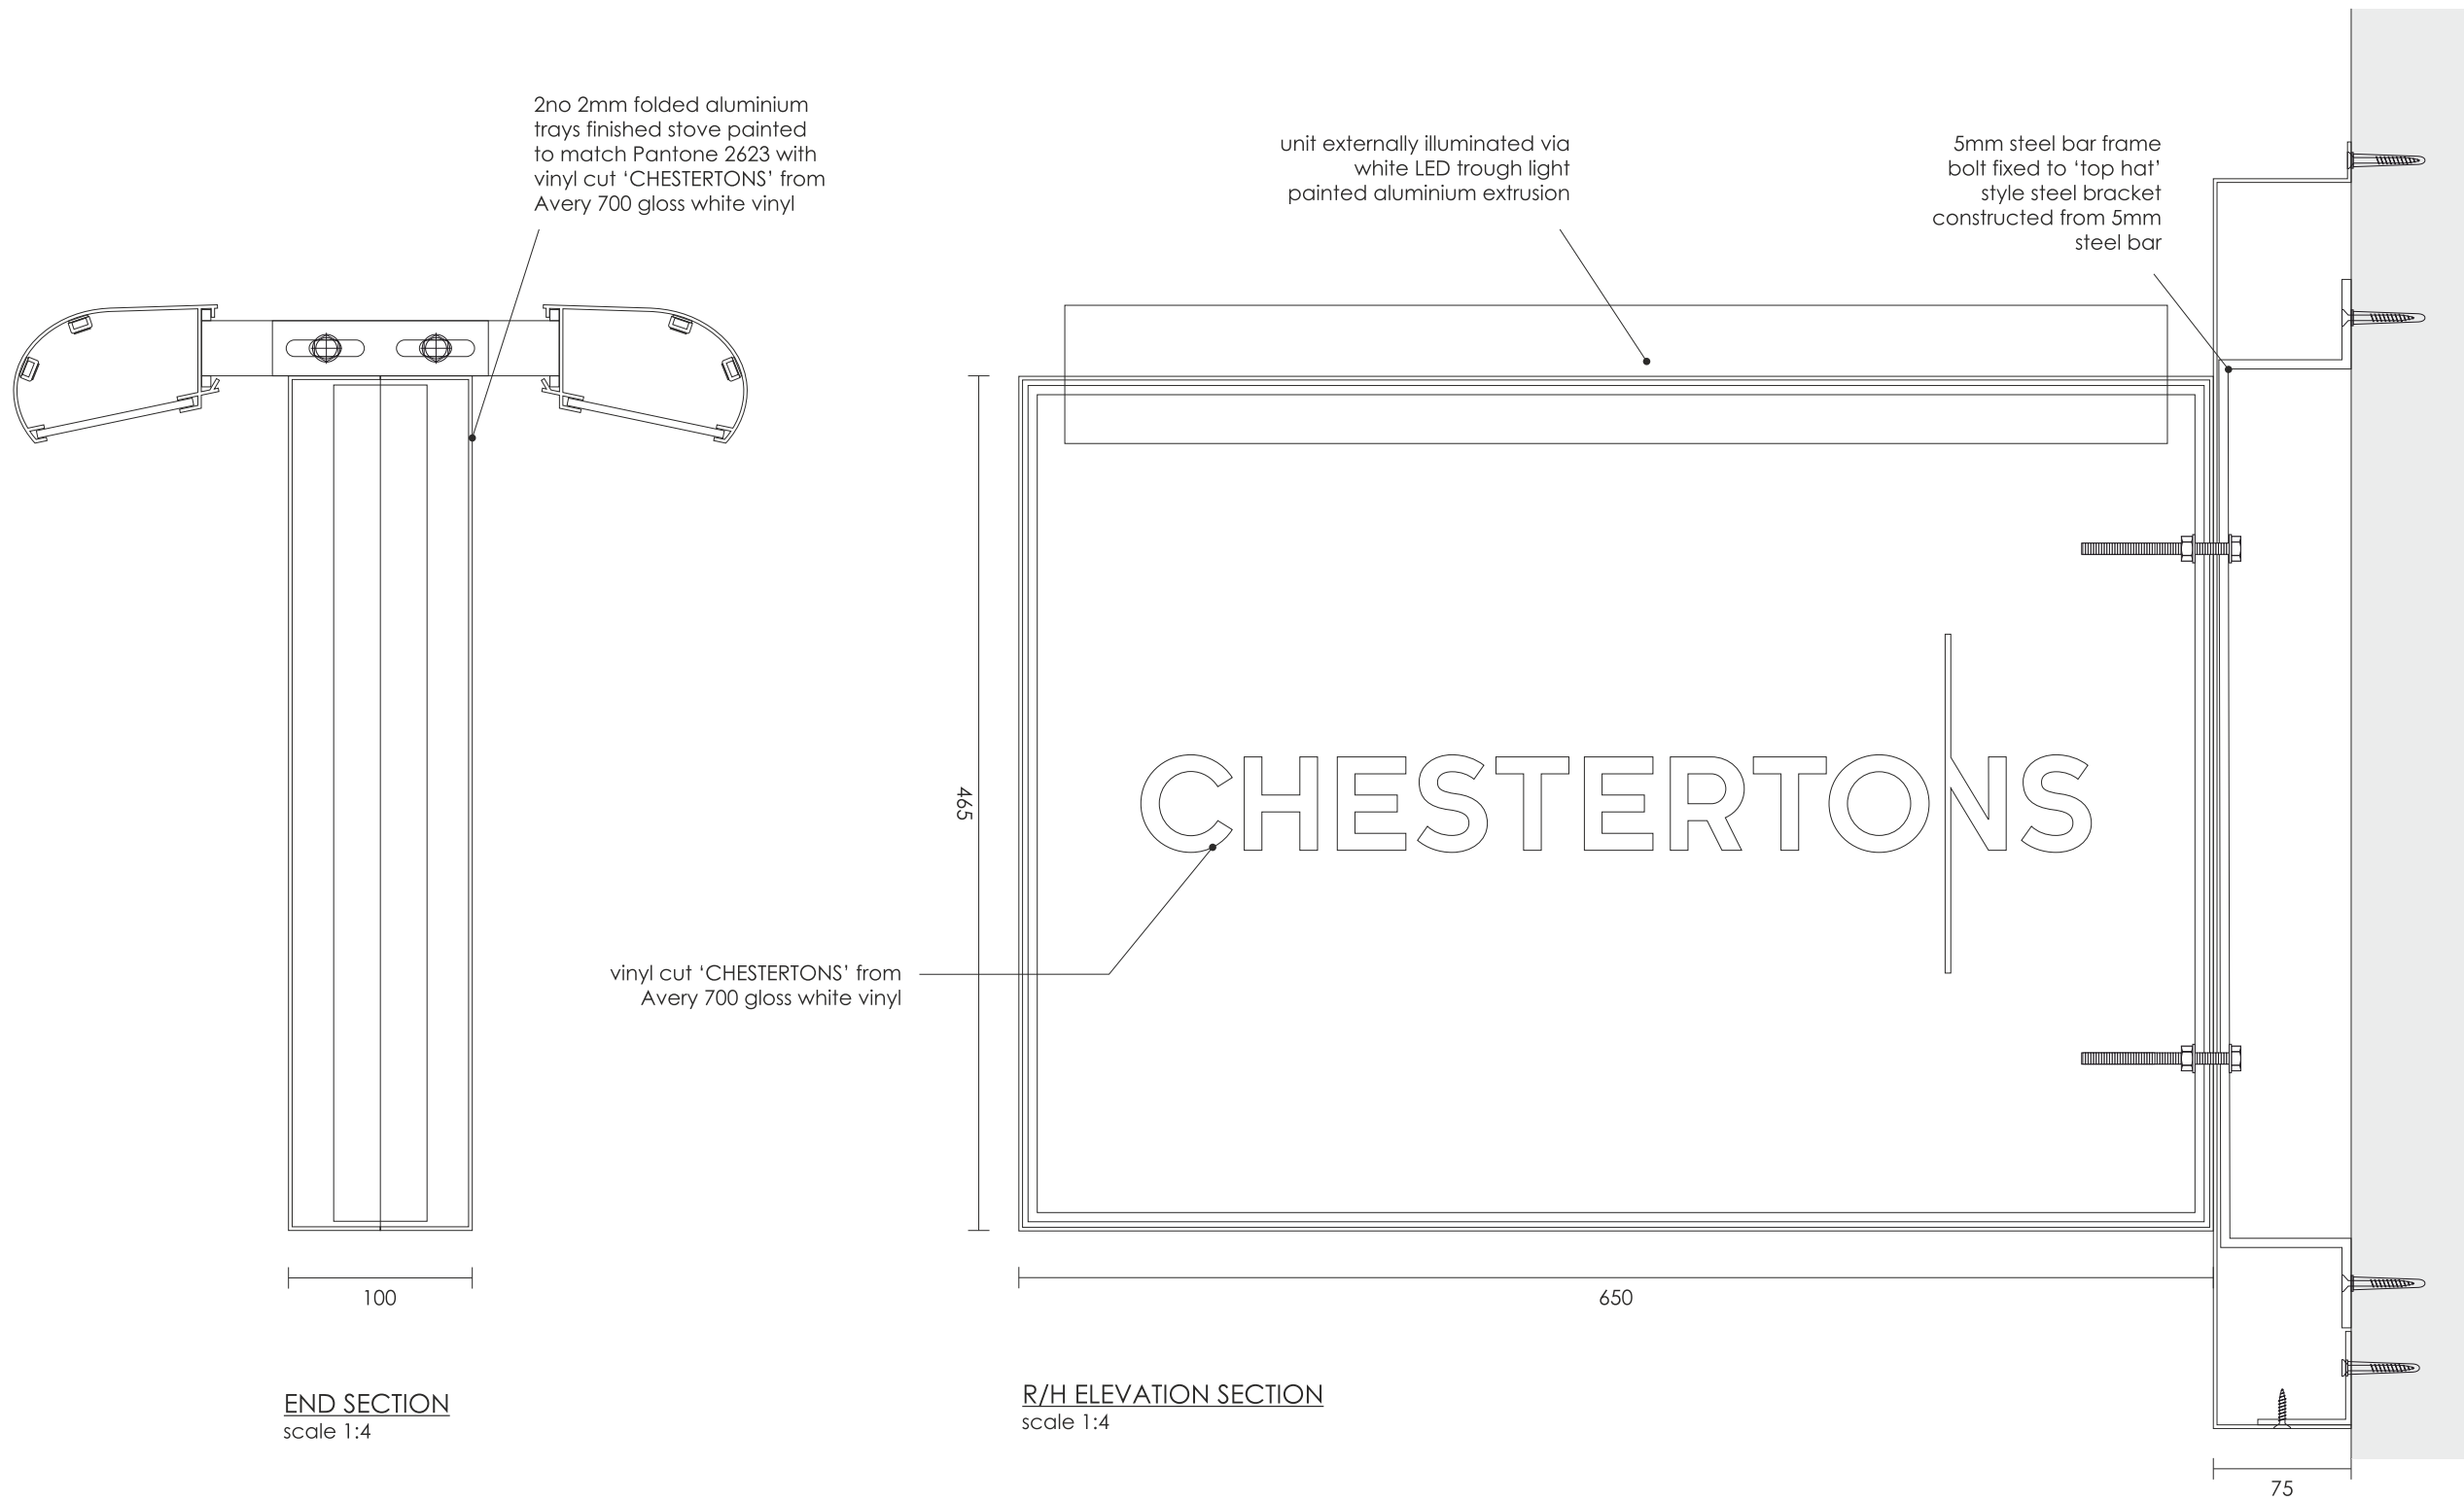

END SECTION  
scale 1:4

R/H ELEVATION SECTION  
scale 1:4

Client/Job No.
Chestertons/24442
Job Title/Site
London Sites Rebrand/Camden Site
Drawing Title
DWG003 - Proposed Projector signage

Revisions
A 25.11.2014 reduced projecting sign to 650mm x 465mm + trough light illumination detail

Issue No.	Drawn by	PM
02	RB	DP
Date drawn		
10.10.2014		
Scale at A3		
1:4		
File reference		
NAS/proj-gra/chestertons/camden/graffiti drawings		

Design House  
Swile Business Park  
Burwash Road  
Broad Oak  
Heathfield  
East Sussex  
TN21 8UP

Tel: (01435) 866763  
Fax: (01435) 867213  
Email: sales@graffitidesign.co.uk

Griffiti design International Ltd own the copyright of this design. Reproduction of this artwork or any part thereof without written permission from Griffiti Design International Ltd will be subject to a minimum charge of £150 for copyright infringement.

All dimensions are in millimetres unless otherwise stated. Please check details are accurate before production.

**graffiti**  
design

www.graffitidesign.co.uk



FASCIA FRONT ELEVATION (EXISTING)

Client/Job No.	Revisions
Chestertons/24442	
Job Title/Site	
London Sites Rebrand/Camden Site	
Drawing Title	
DWG004 - Existing	

Issue No.	Drawn by	PM
02	RB	DP
Date drawn		
10.10.2014		
Scale at A3		
NTS		
File reference		
NAS/proj-gra/chestertons/camden/graffiti drawings		

Design House  
Swife Business Park  
Burwash Road  
Broad Oak  
Heathfield  
East Sussex  
TN21 8UP

Tel: (01435) 866763  
Fax: (01435) 867213  
Email: [sales@graffitidesign.co.uk](mailto:sales@graffitidesign.co.uk)

Graffiti design international Ltd own the copyright of this design. Reproduction of this artwork or any part thereof without written permission from Graffiti Design International Ltd will be subject to a minimum charge of £150 for copyright infringement.

All dimensions are in millimetres unless otherwise stated. Please check details are accurate before production.

graffiti

design



[www.graffitidesign.co.uk](http://www.graffitidesign.co.uk)