




Do not scale from this drawing.
 Dimensions are to be verified on site prior to construction.
 Notes

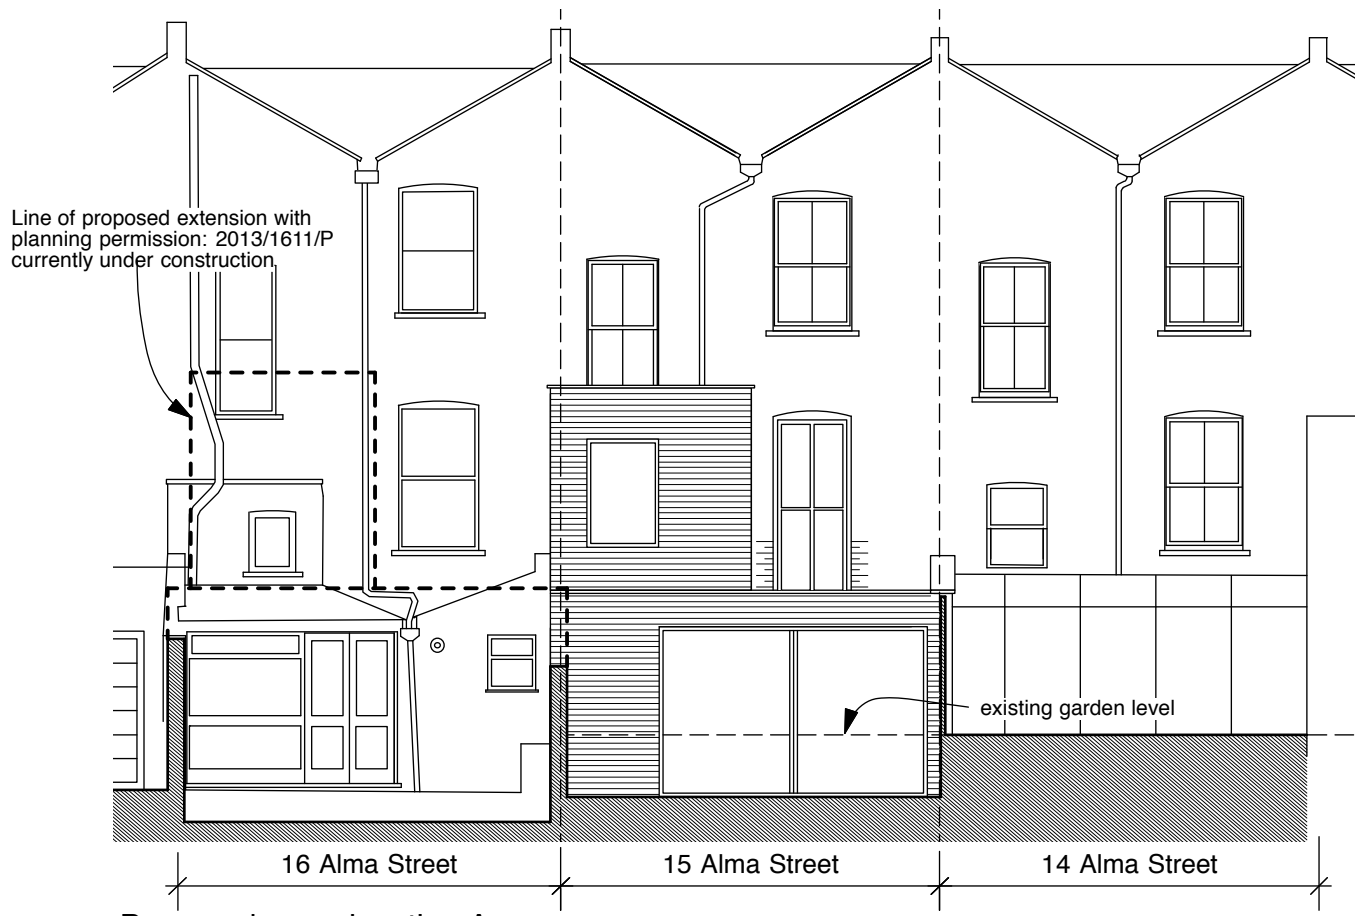


Proposed rear elevation A

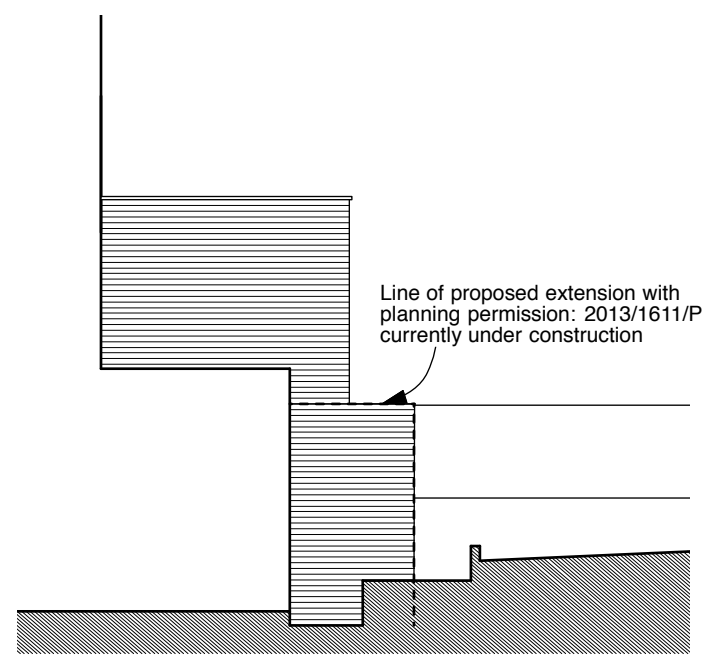


Proposed side elevation B

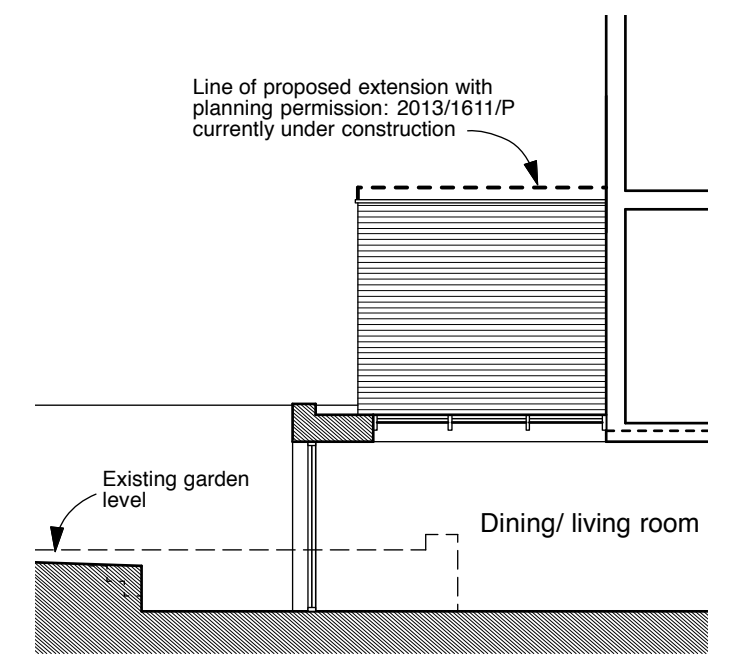

Proposed side elevation C

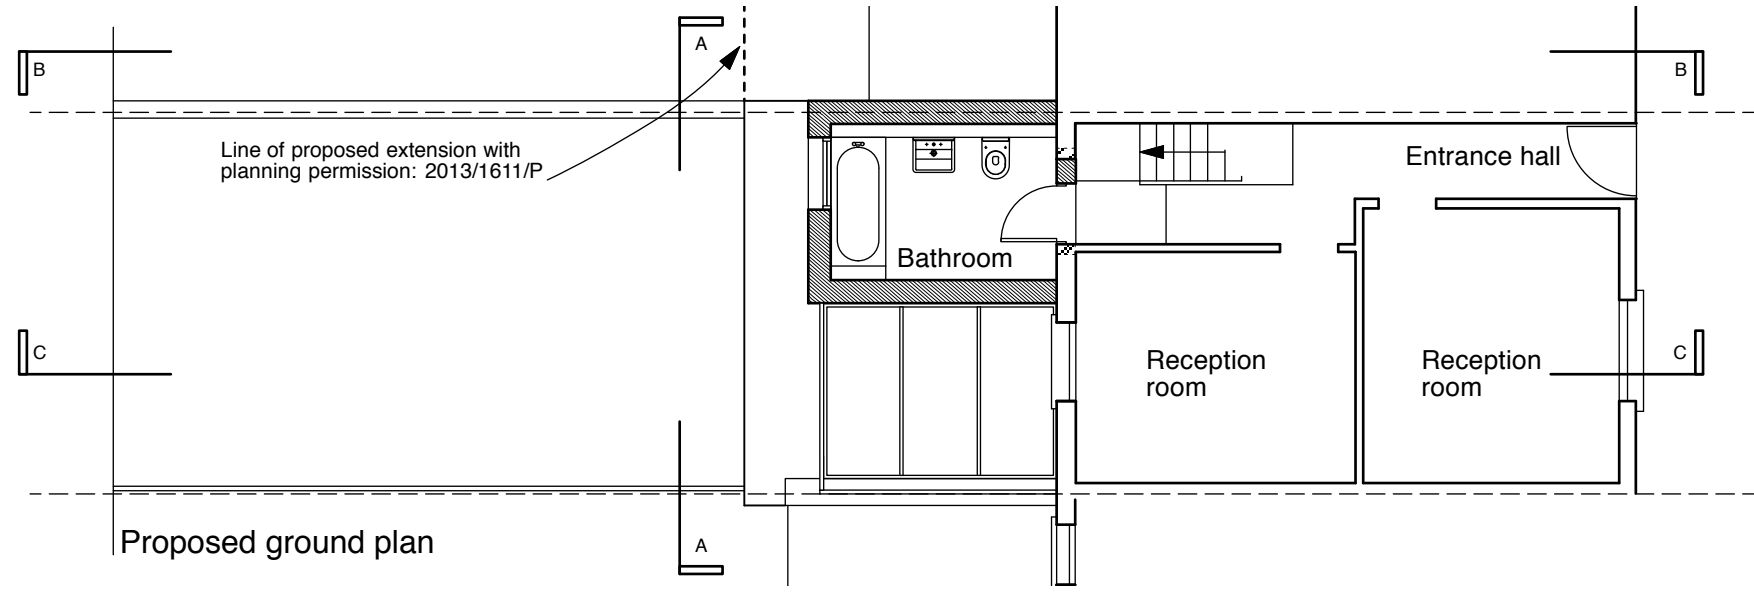

Proposed ground plan

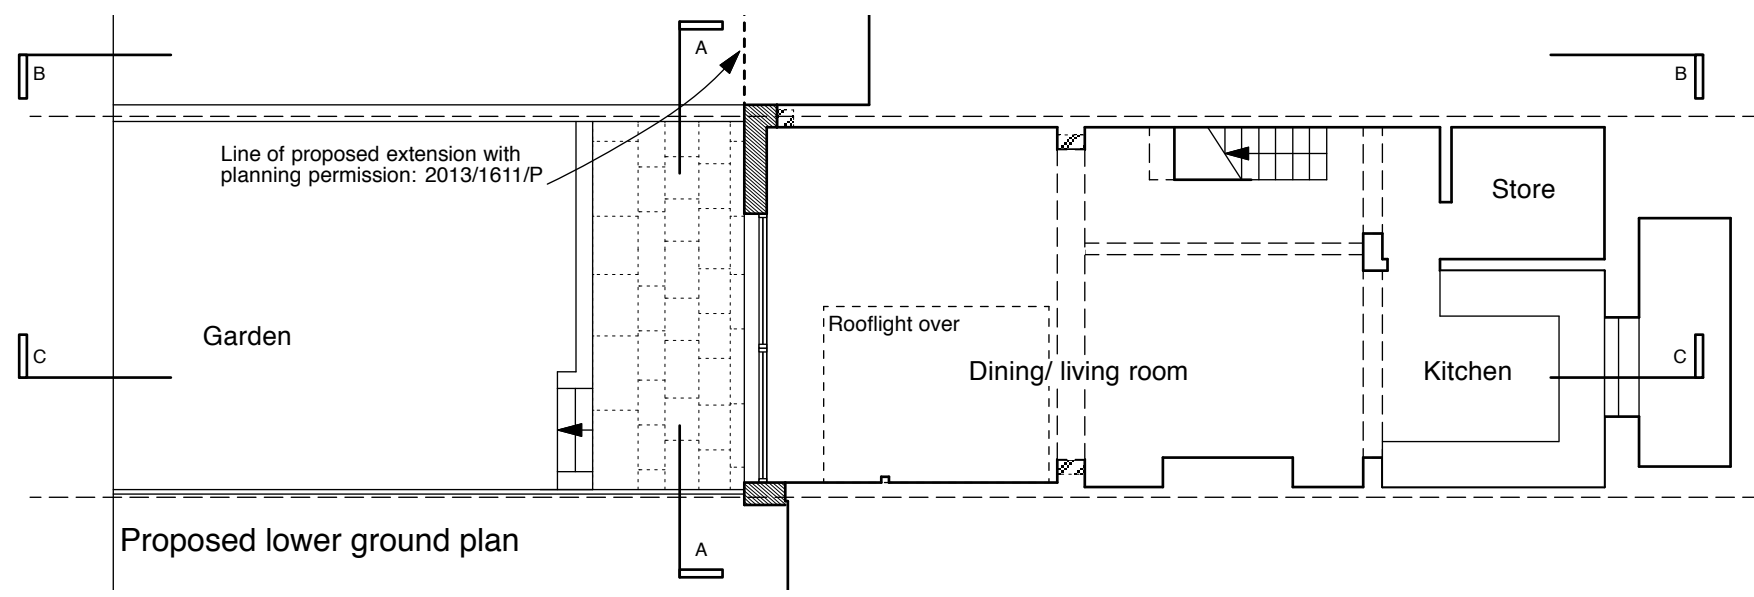

Proposed lower ground plan

Revisions

a	terrace omitted	12.14
b	extension lowered	12.14

4orm

1-5 Offord Street London N1 1DH
 studio@4orm.co.uk
 www.4orm.co.uk

Project
 15 Alma Street

Drawing Title
 Proposed drawings

Drawing Status

Date	Scale @ A3	Drawn
Oct 14	1:100	CP

Drawing Number
 4009-P.03 b

