



EXISTING GROUND FLOOR PLAN

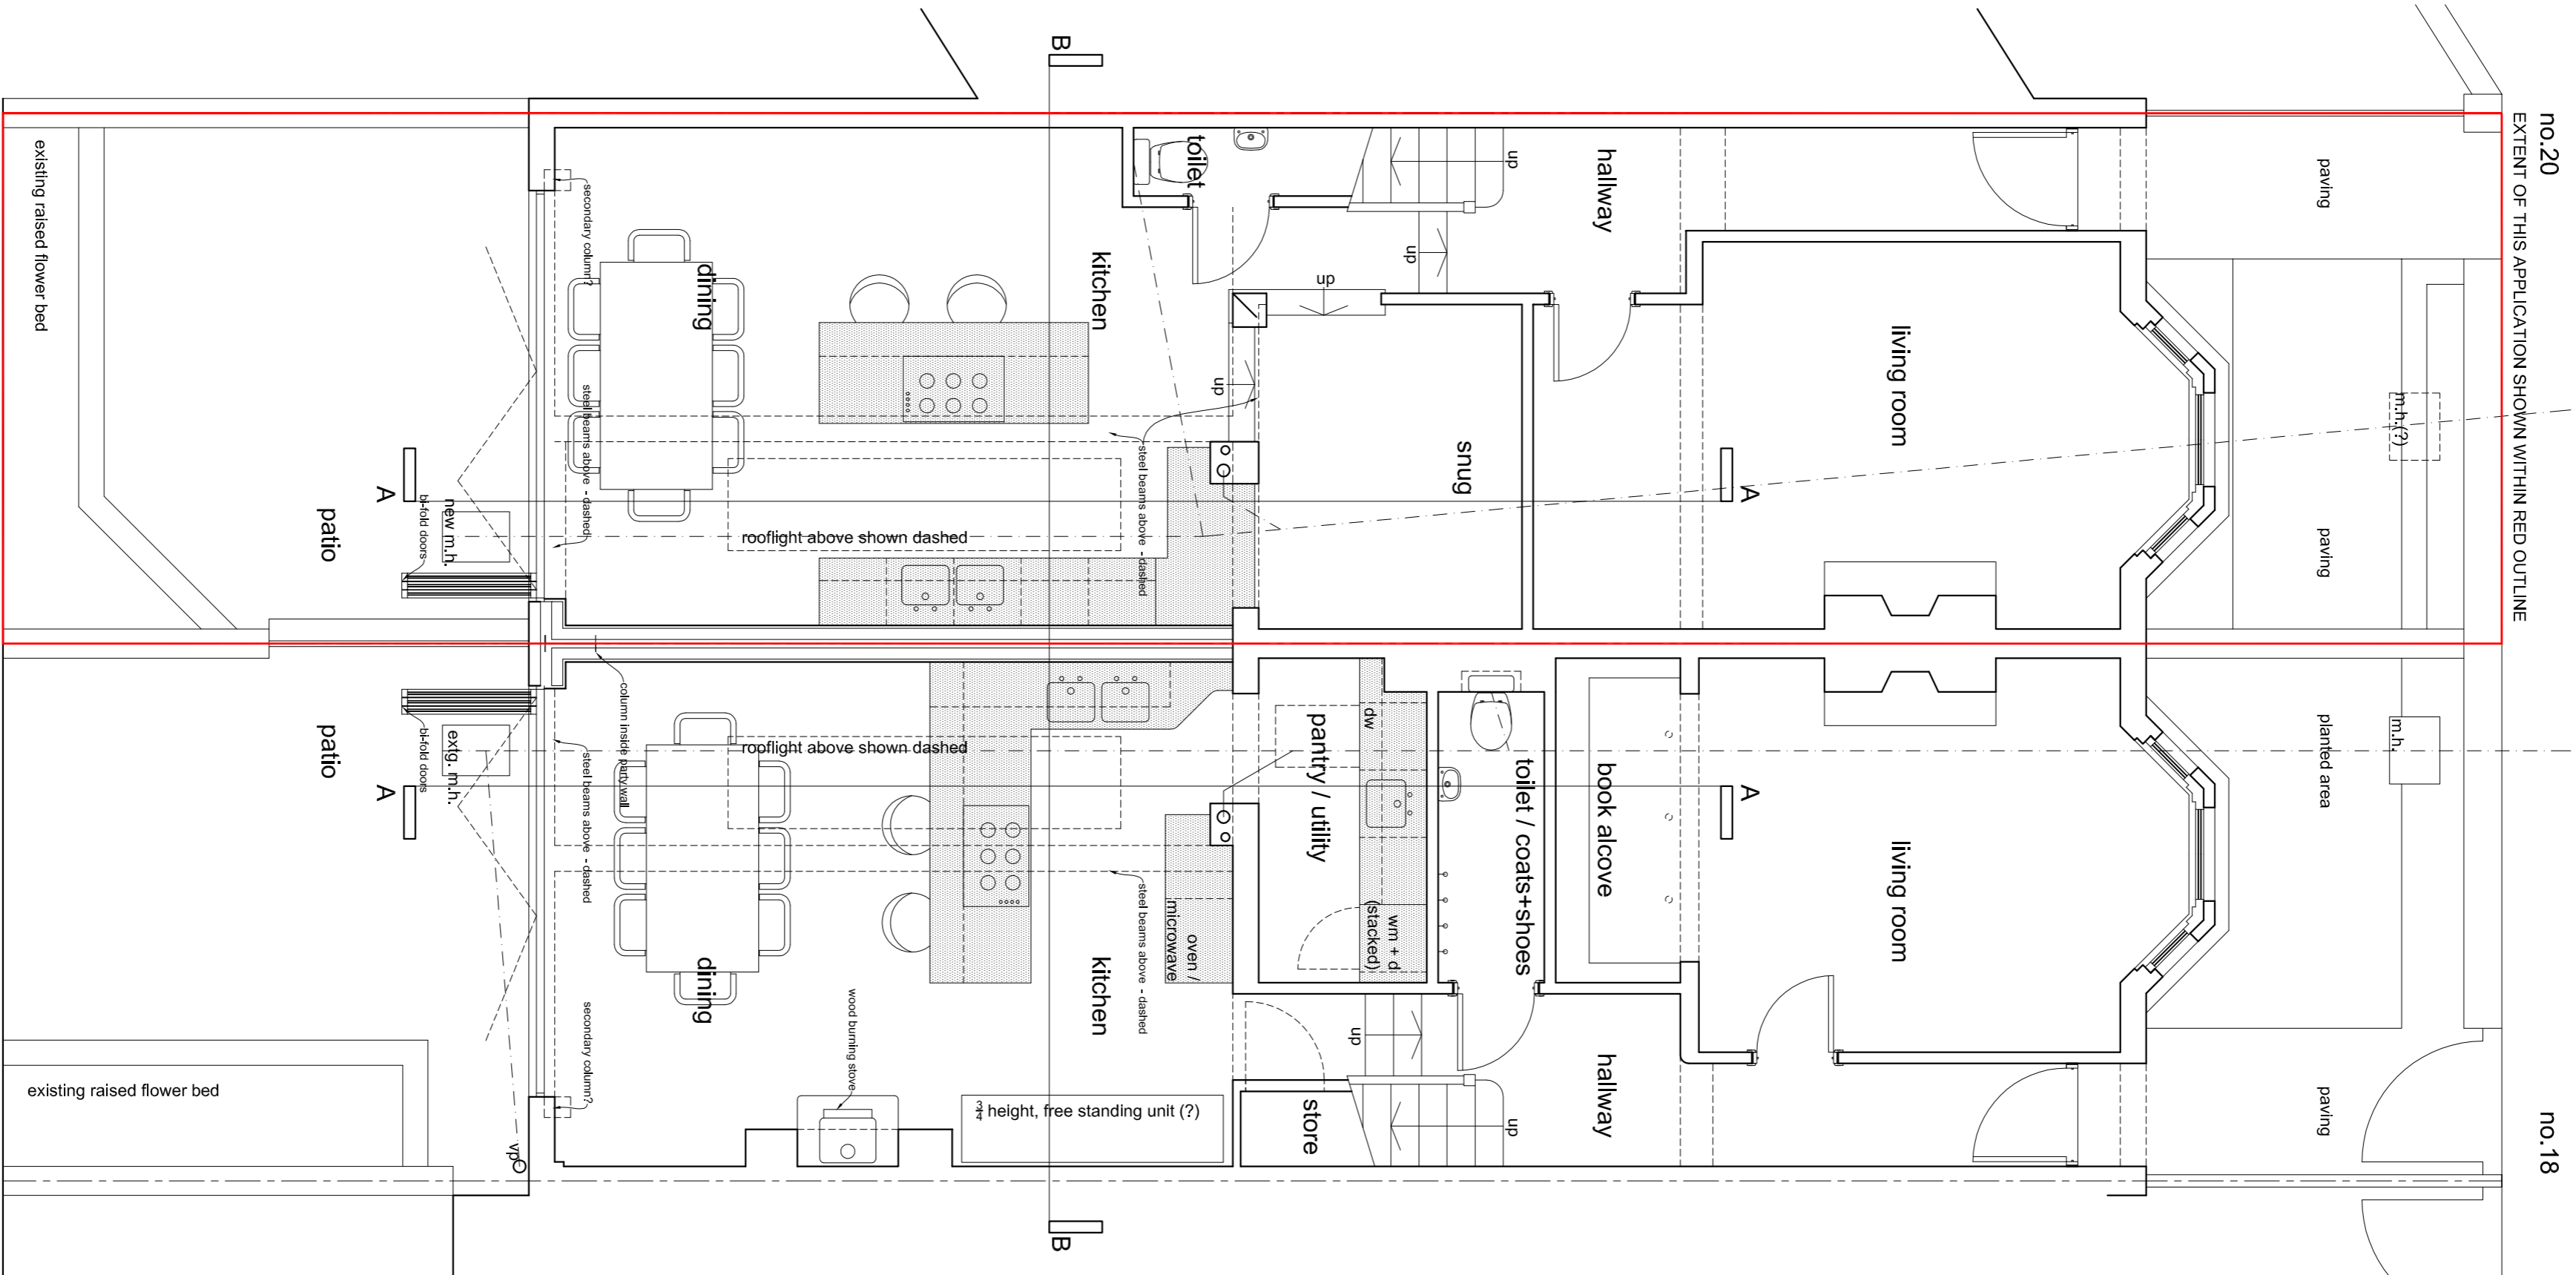

PROPOSED GROUND FLOOR PLAN

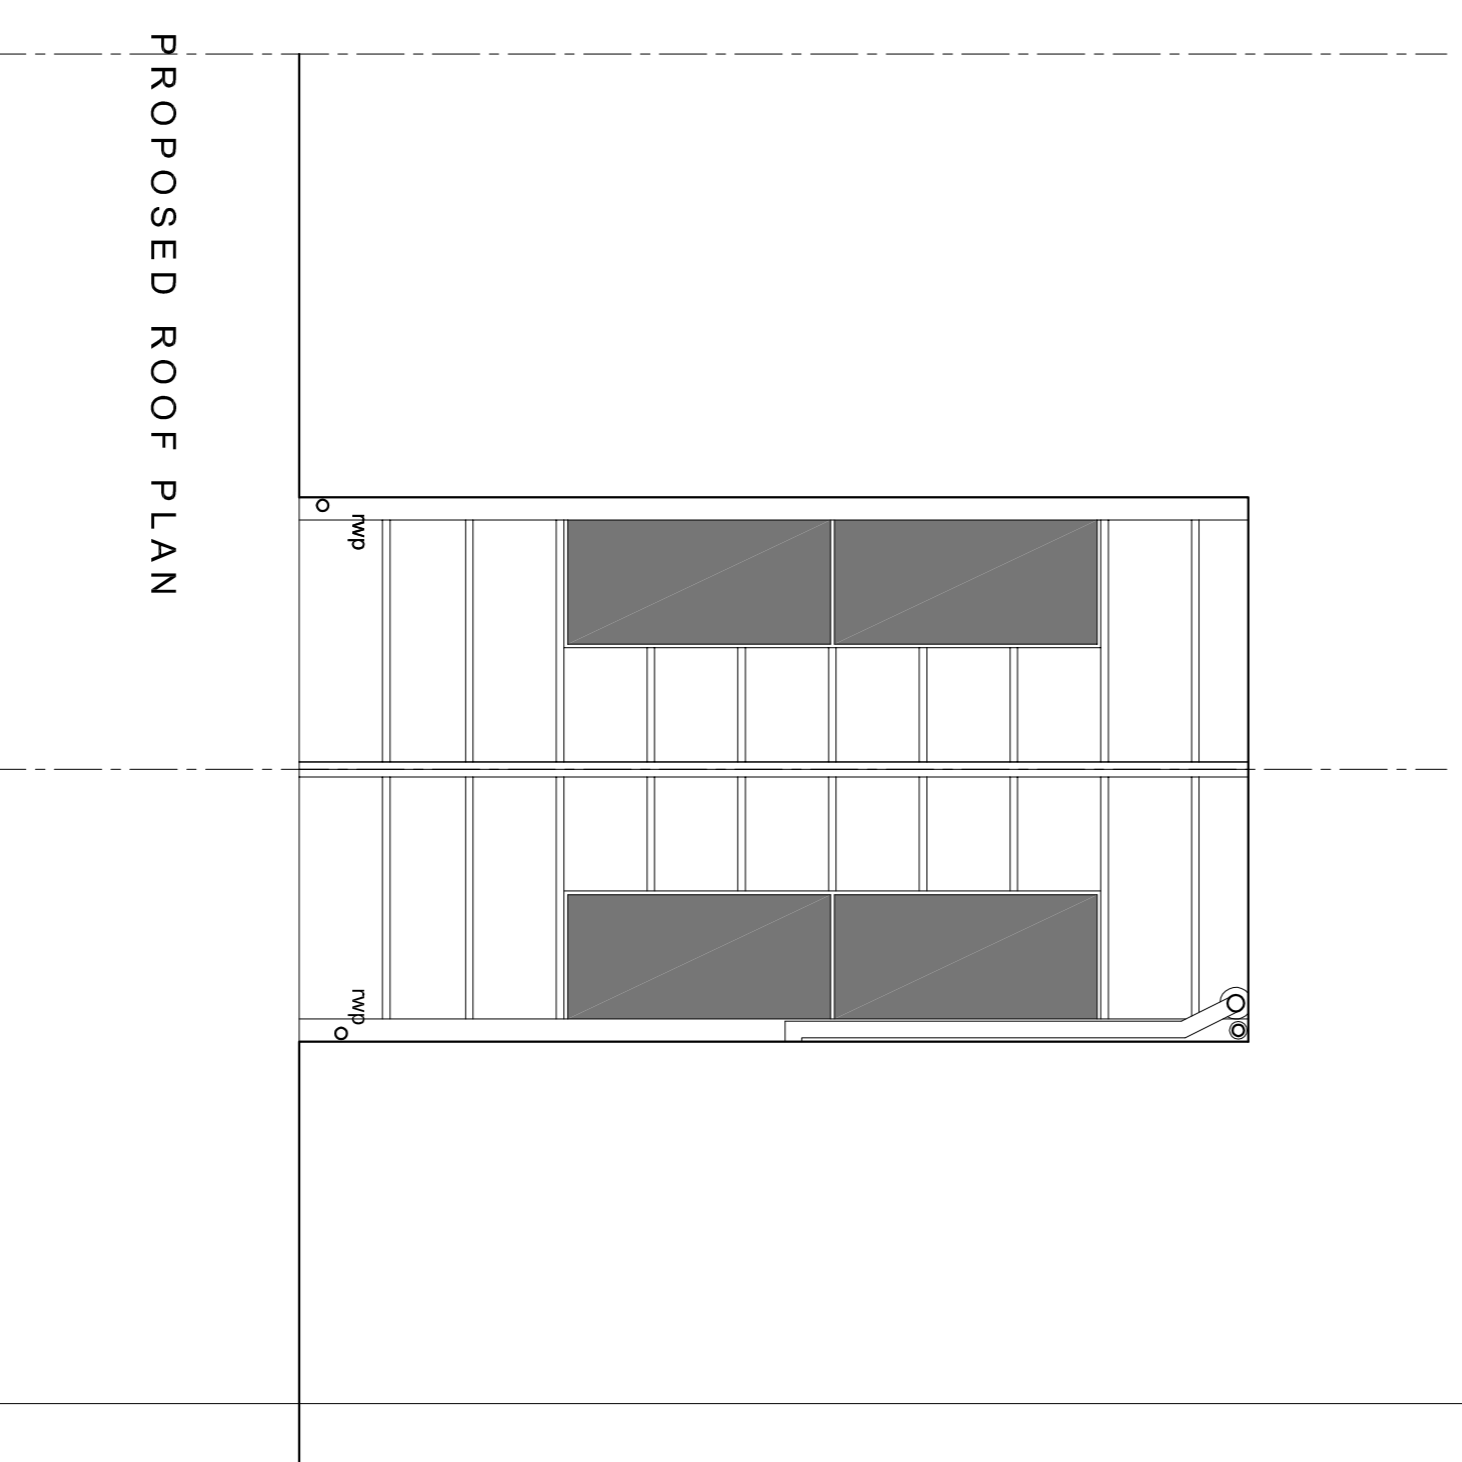

PROPOSED ROOF PLAN

Scale	1:50	1:100	1:200	1:500	1:1000
Sheet	1	2	3	4	5

PLANNING APPLICATION



**Space Architecture**  
 The Studio  
 Liberty Trade  
 Blackwood Road  
 Herts SG13 7JH  
 T: 01438 841452  
 F: 01438 841452  
 E: info@spacearchitecture.net  
 W: www.spacearchitecture.net

Client: Mr and Mrs Cole  
 Project: Single Storey Extension  
 20 Rowanhow Street  
 NW6 1NN

Drawn: [Name] and Proposed Plans  
 Date: 15/01/2014  
 Scale: 1:50