




EXTENT OF THIS APPLICATION SHOWN WITHIN RED OUTLINE

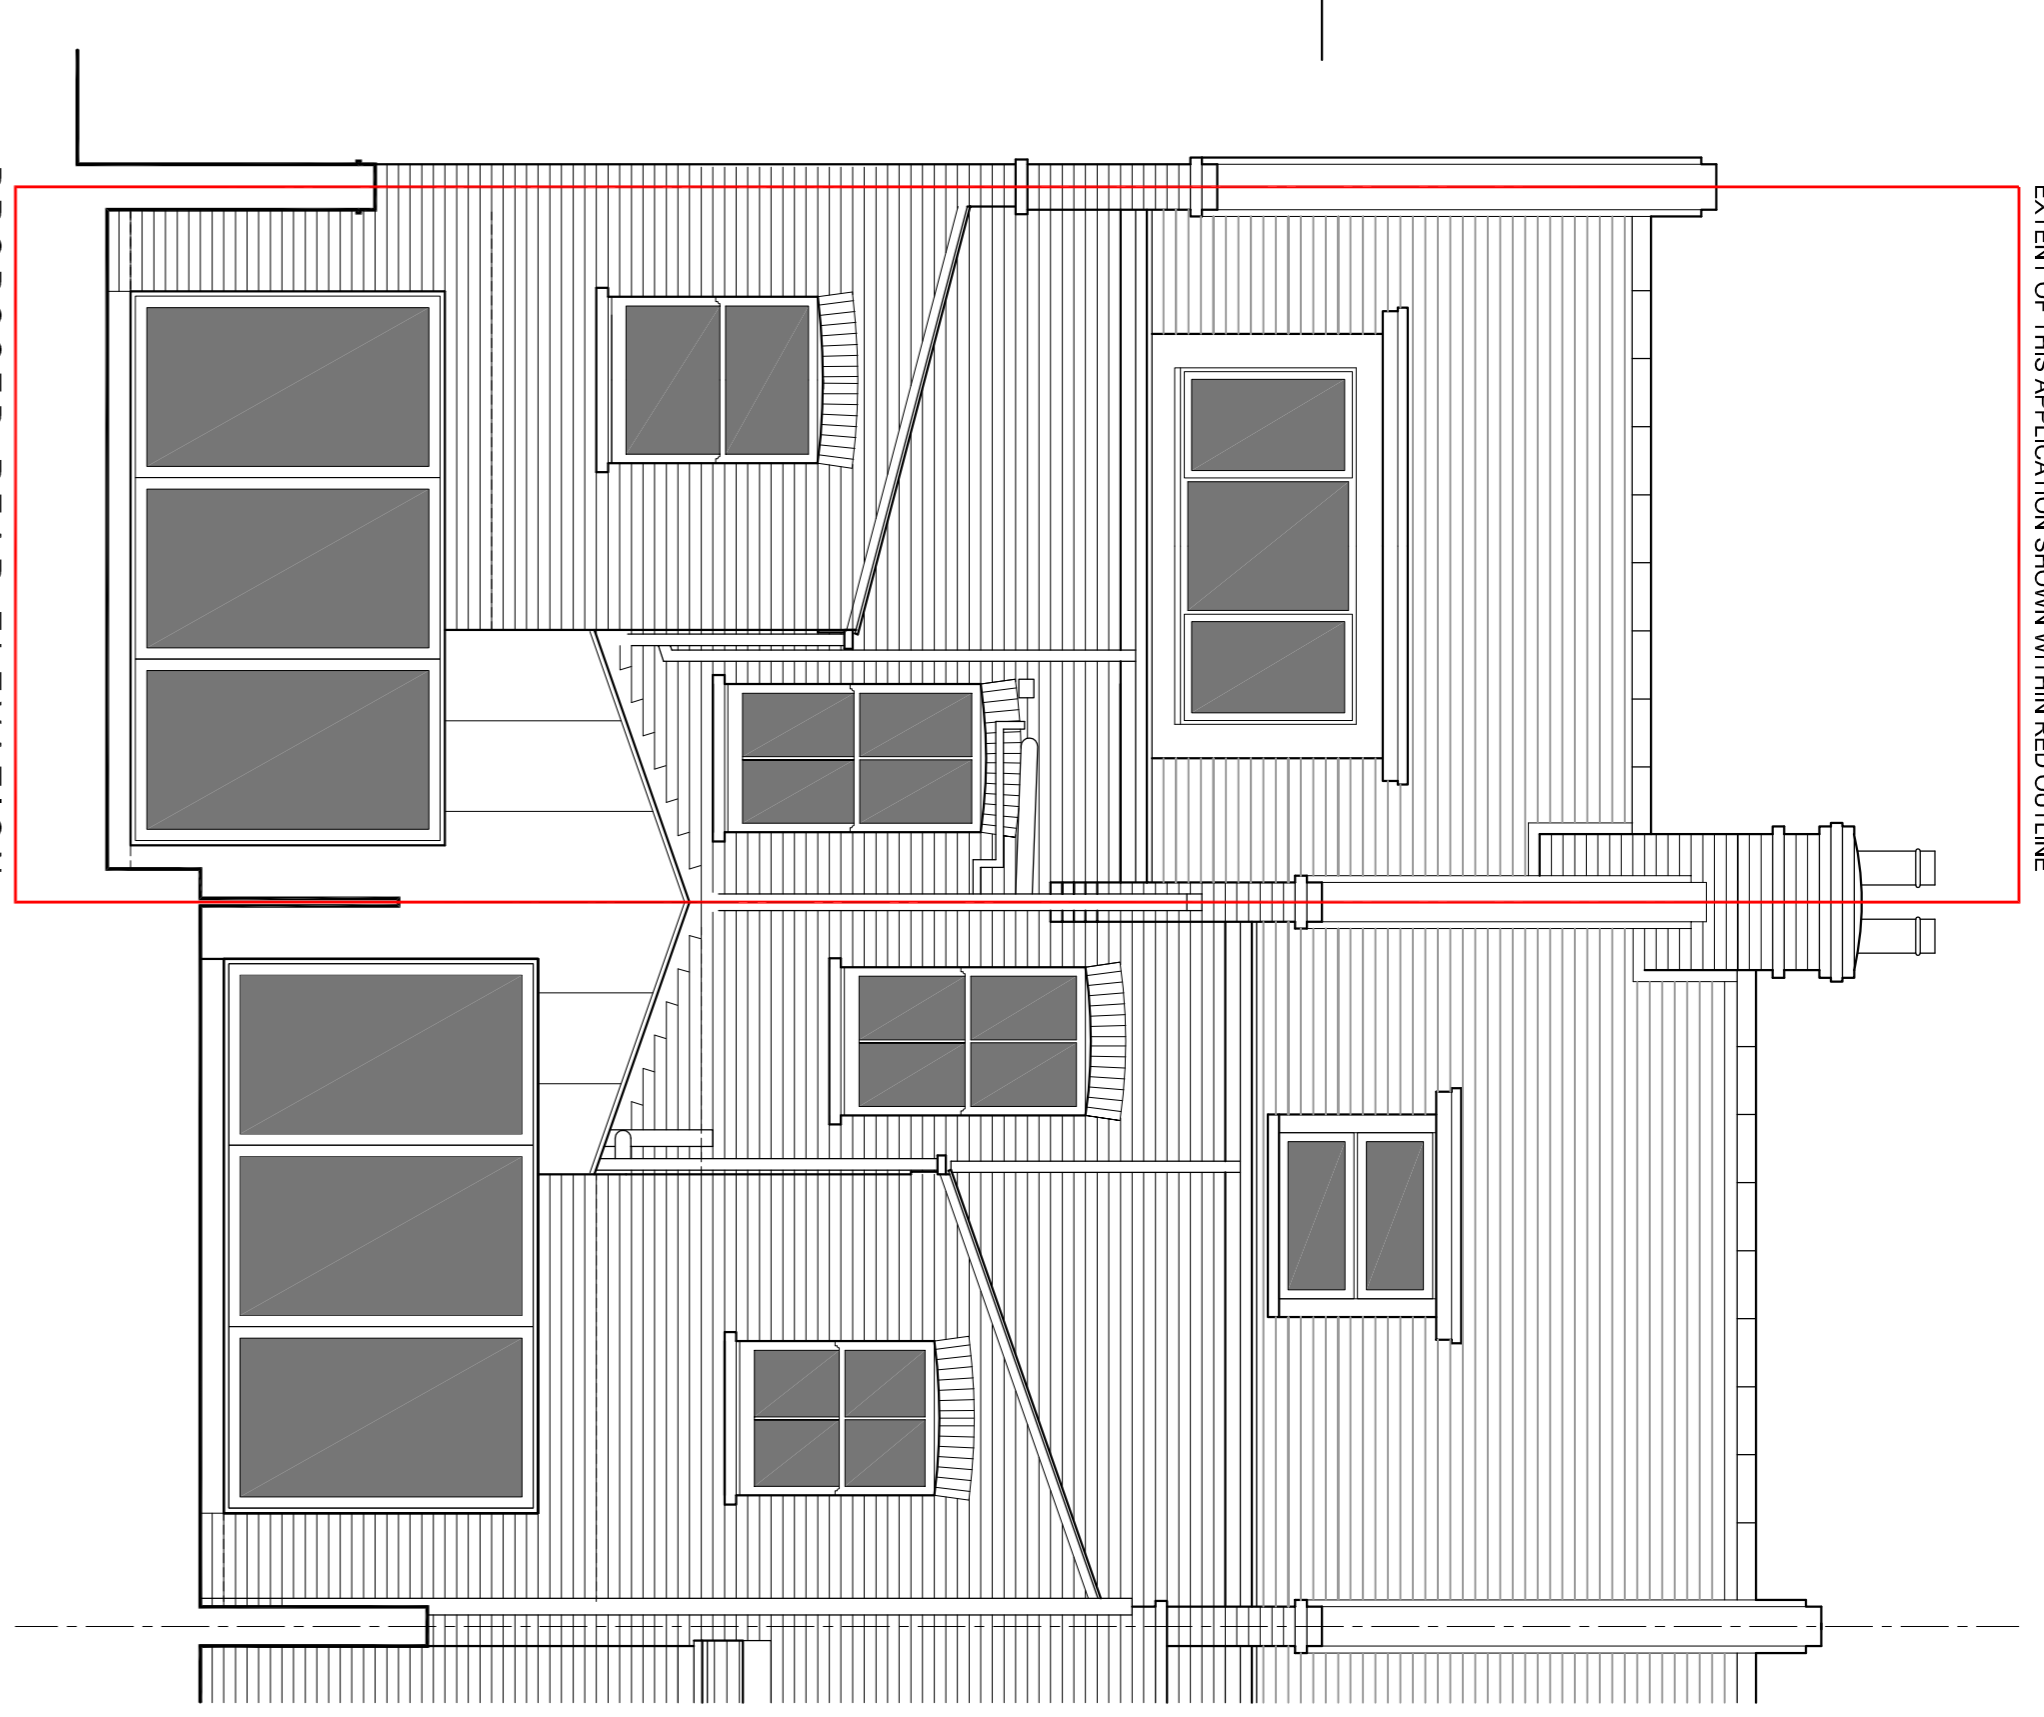

PROPOSED REAR ELEVATION

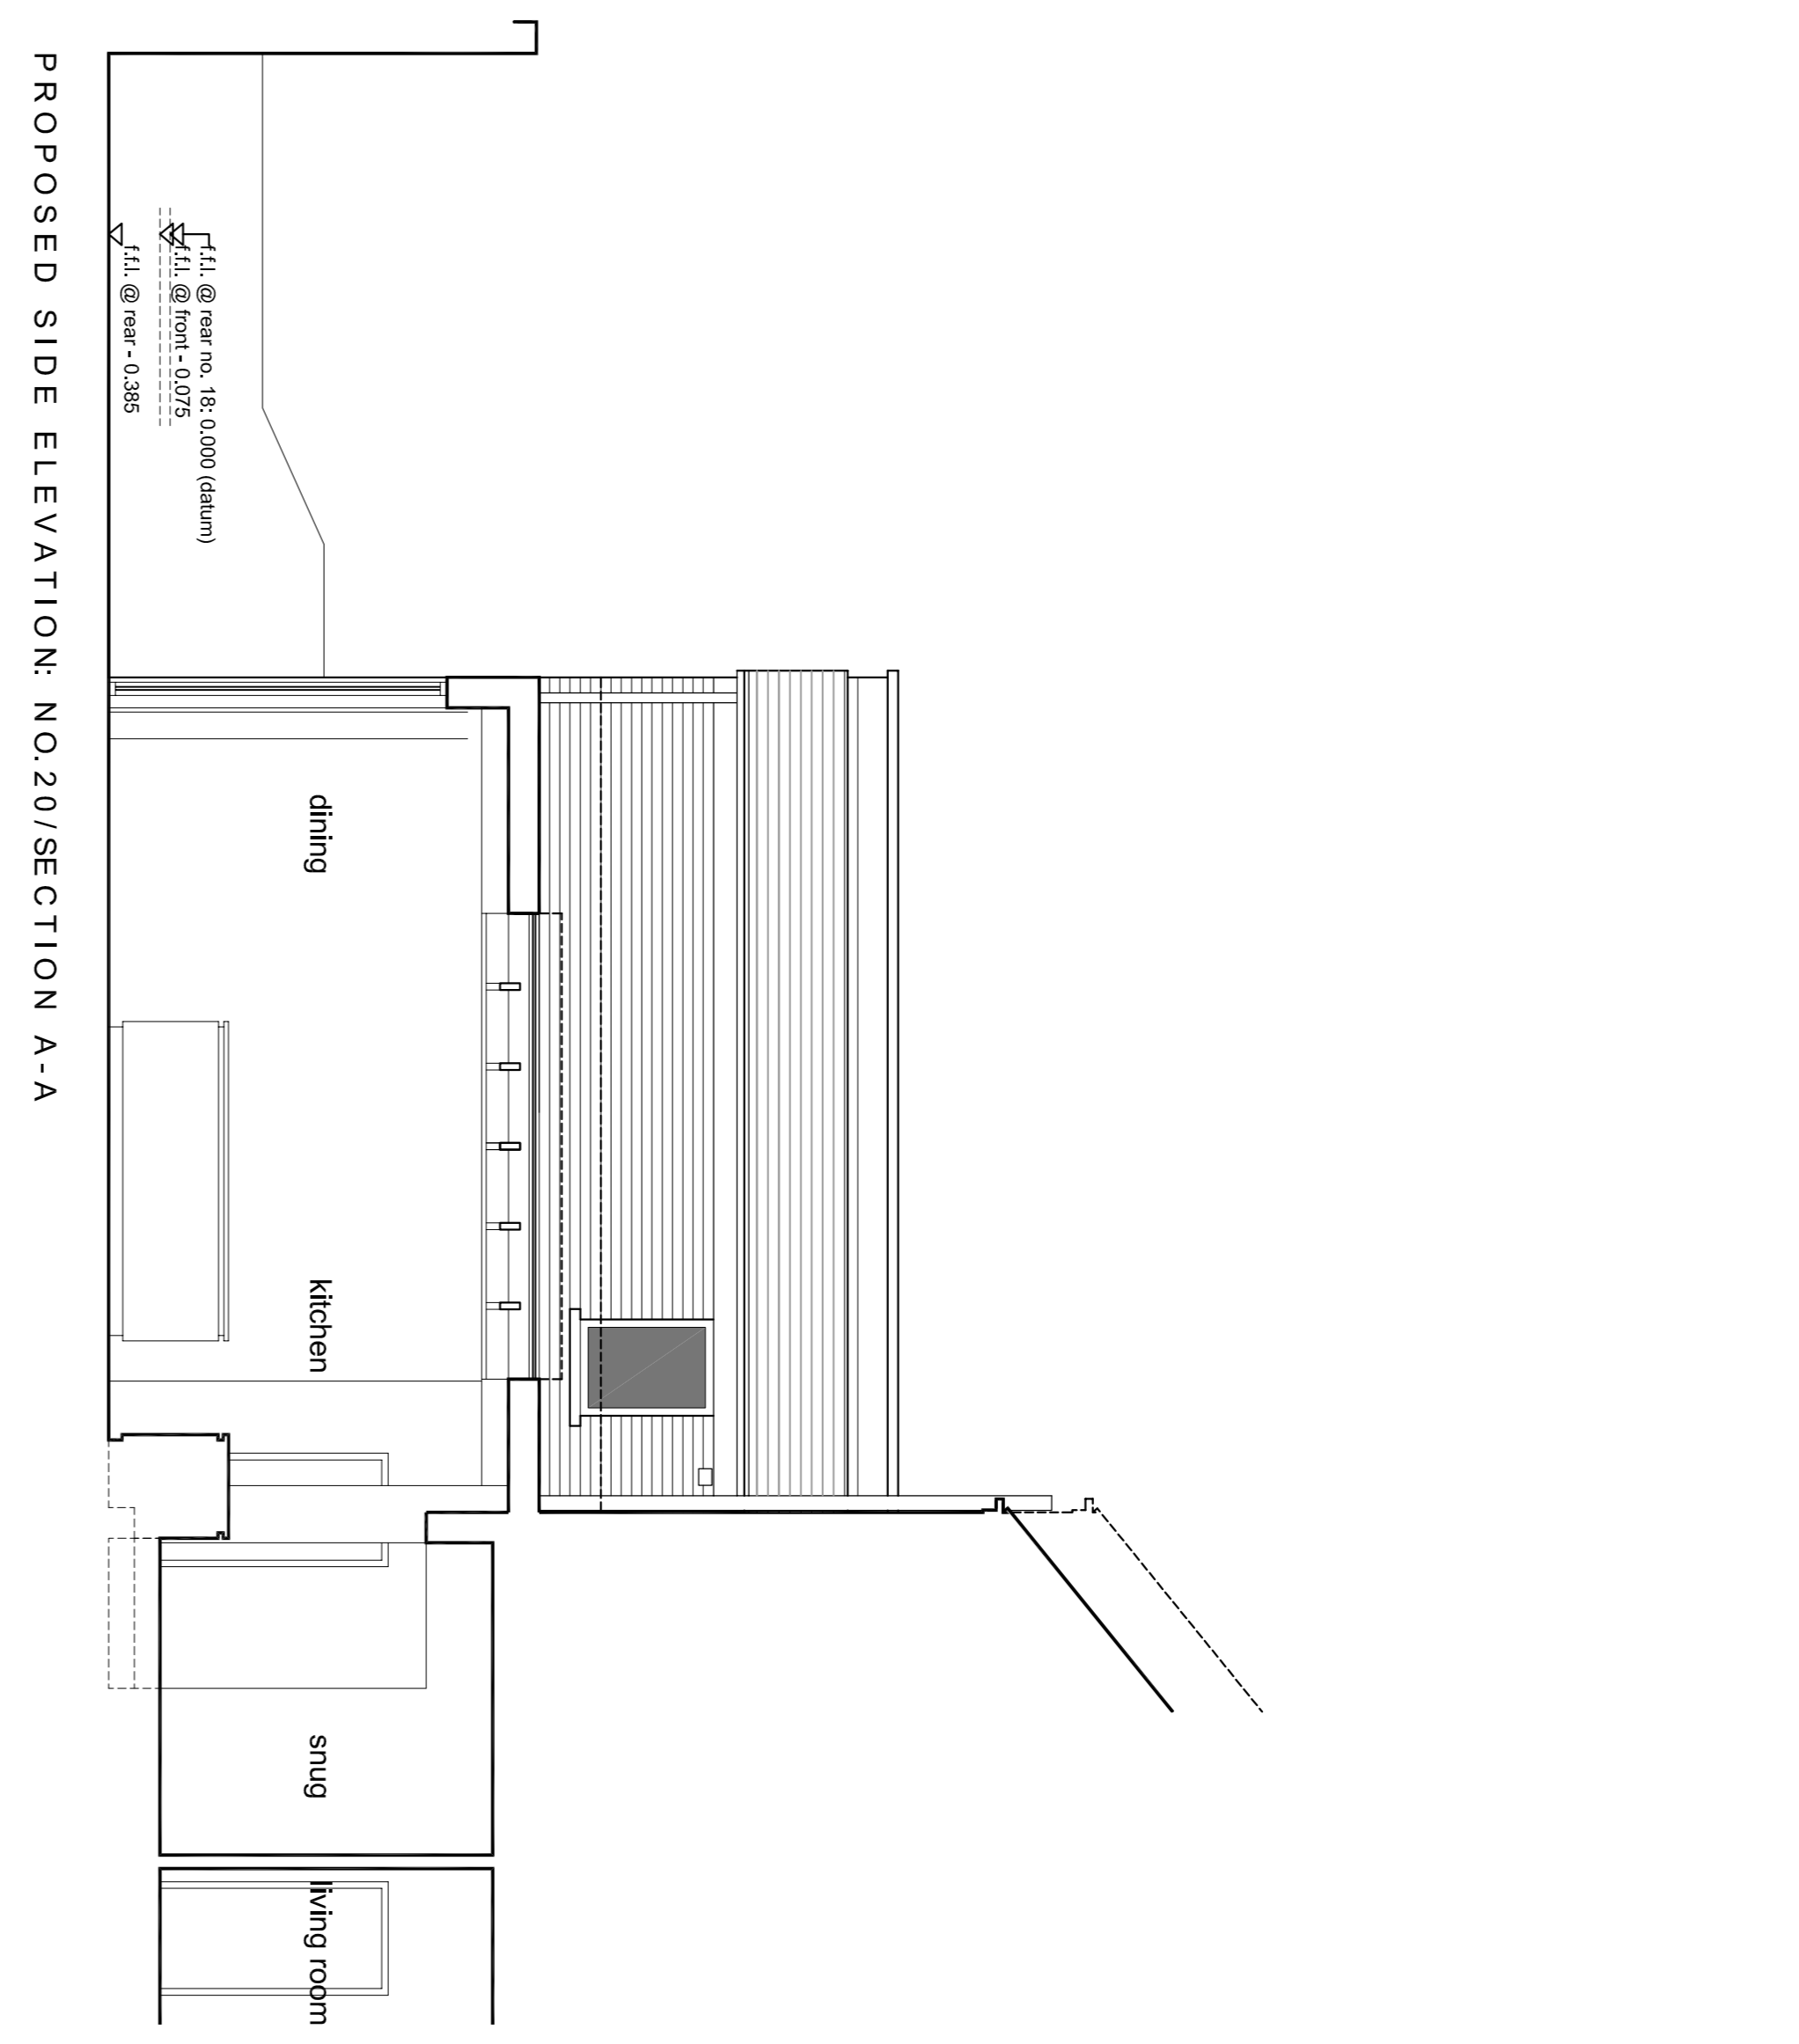


PROPOSED SIDE ELEVATION: NO.20/SECTION A-A

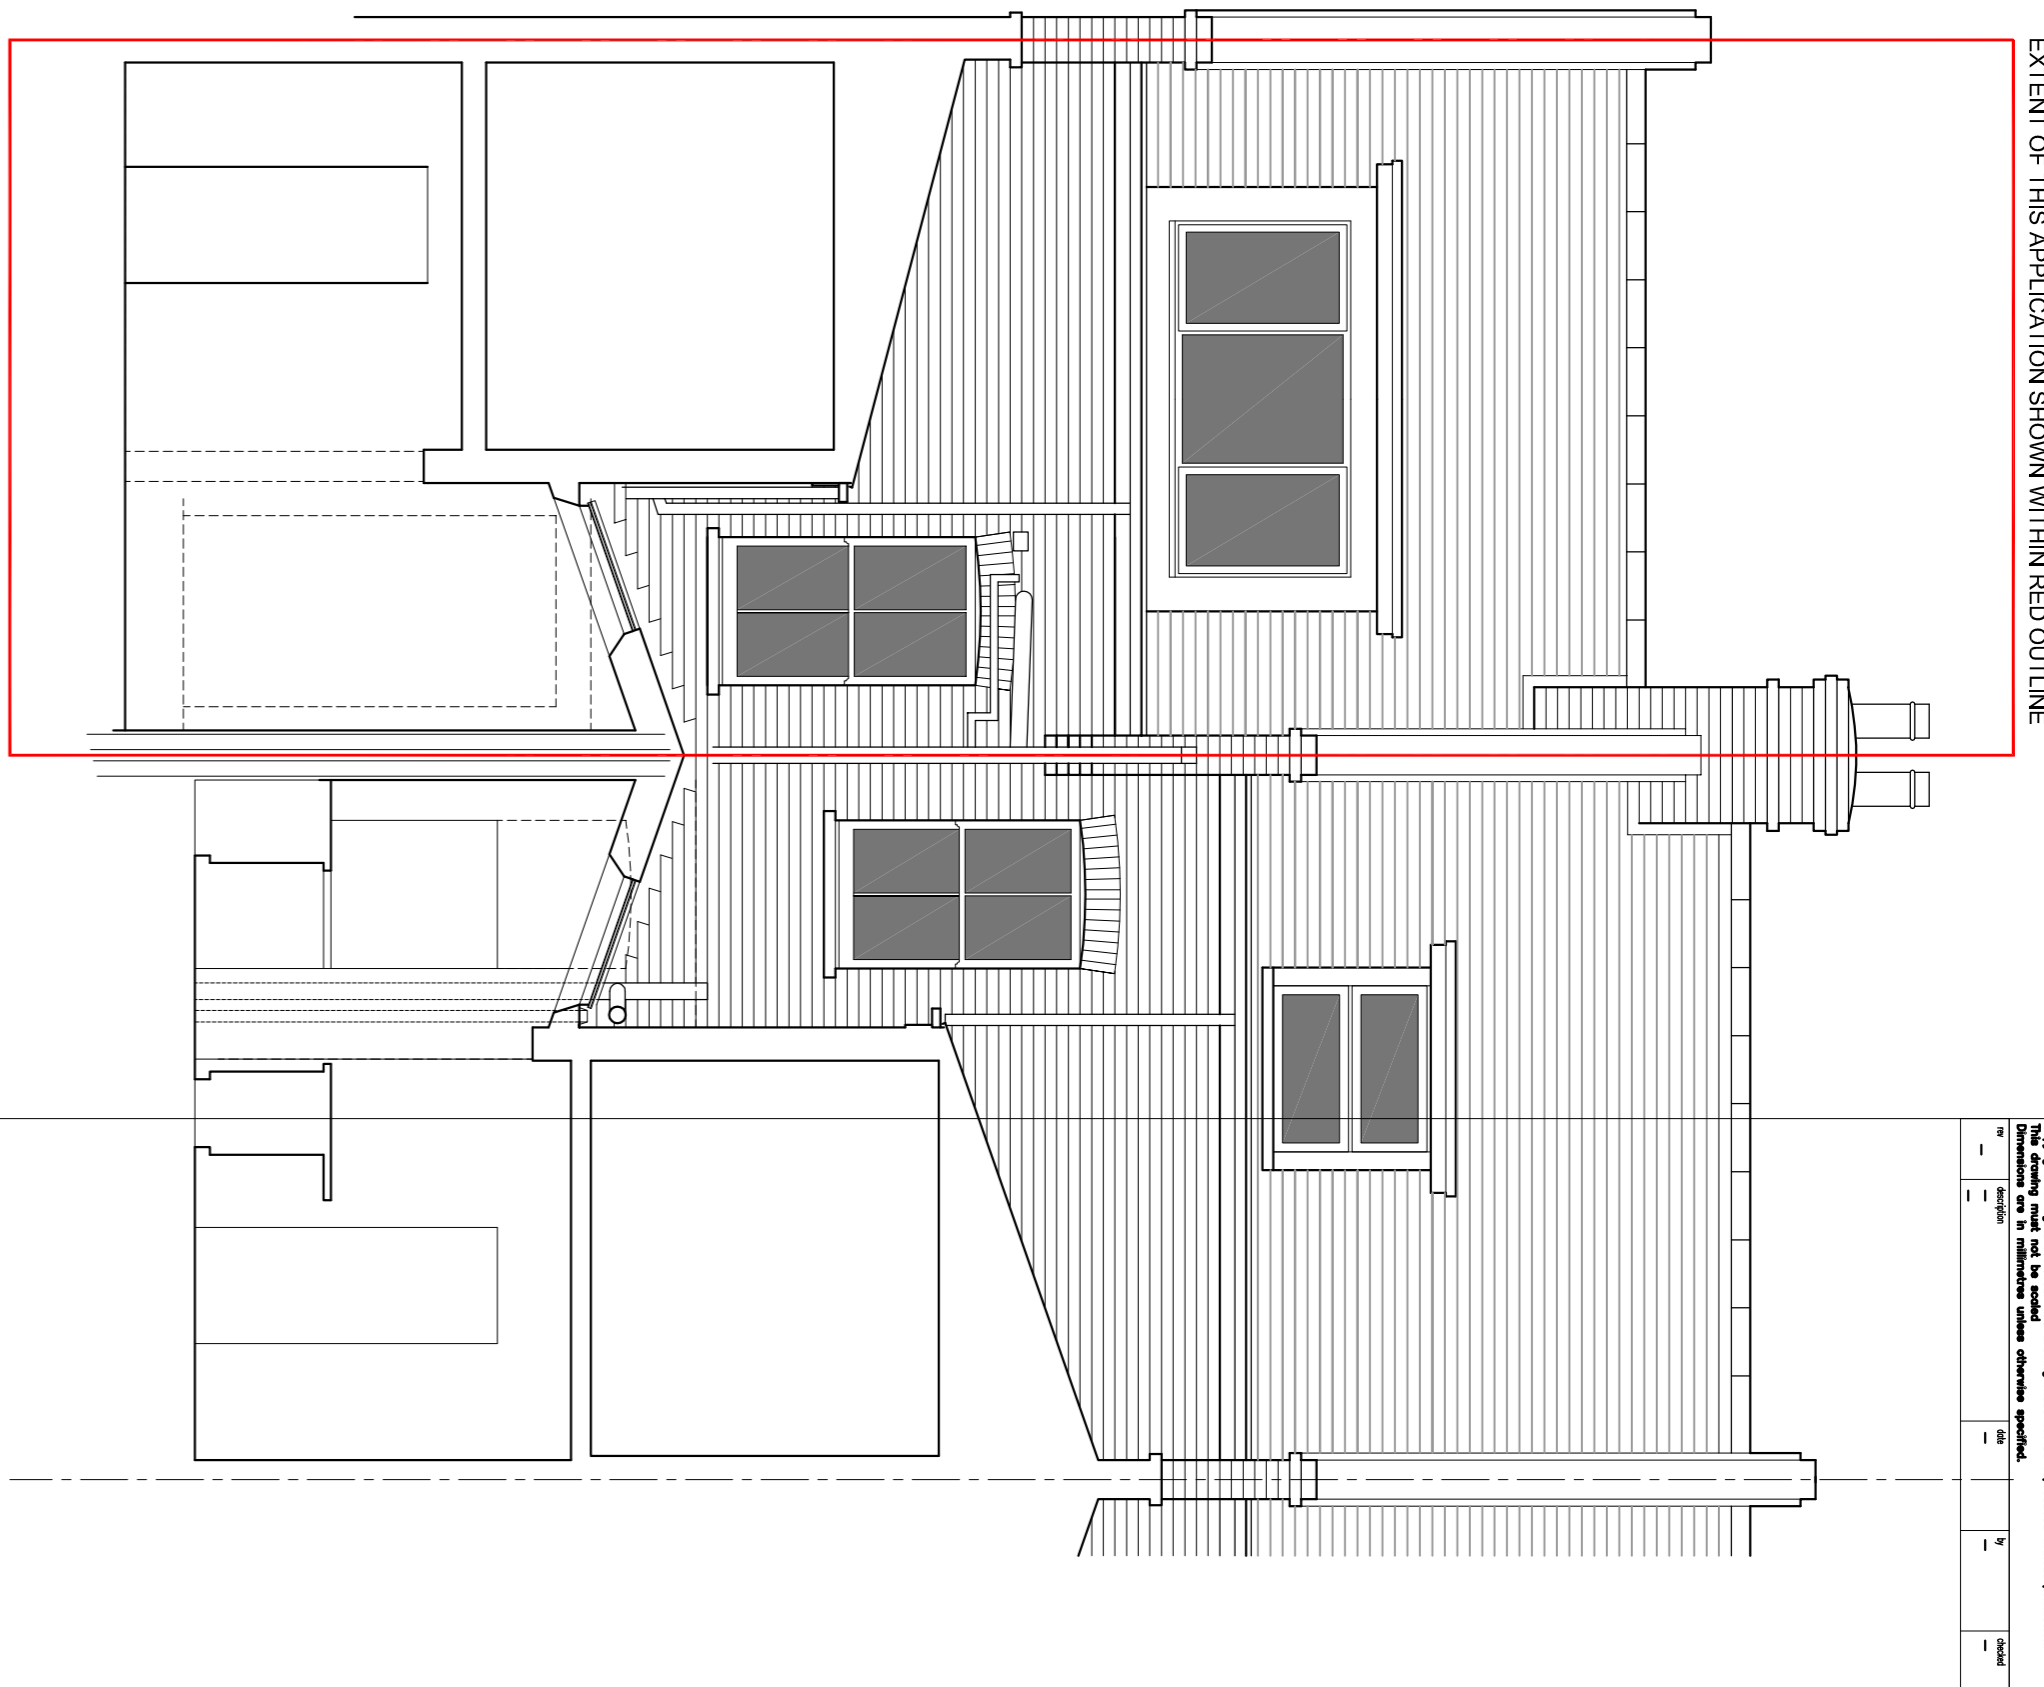


PROPOSED REAR ELEVATION / SECTION B-B

Scale: 1:50  
1" = 1'-0"

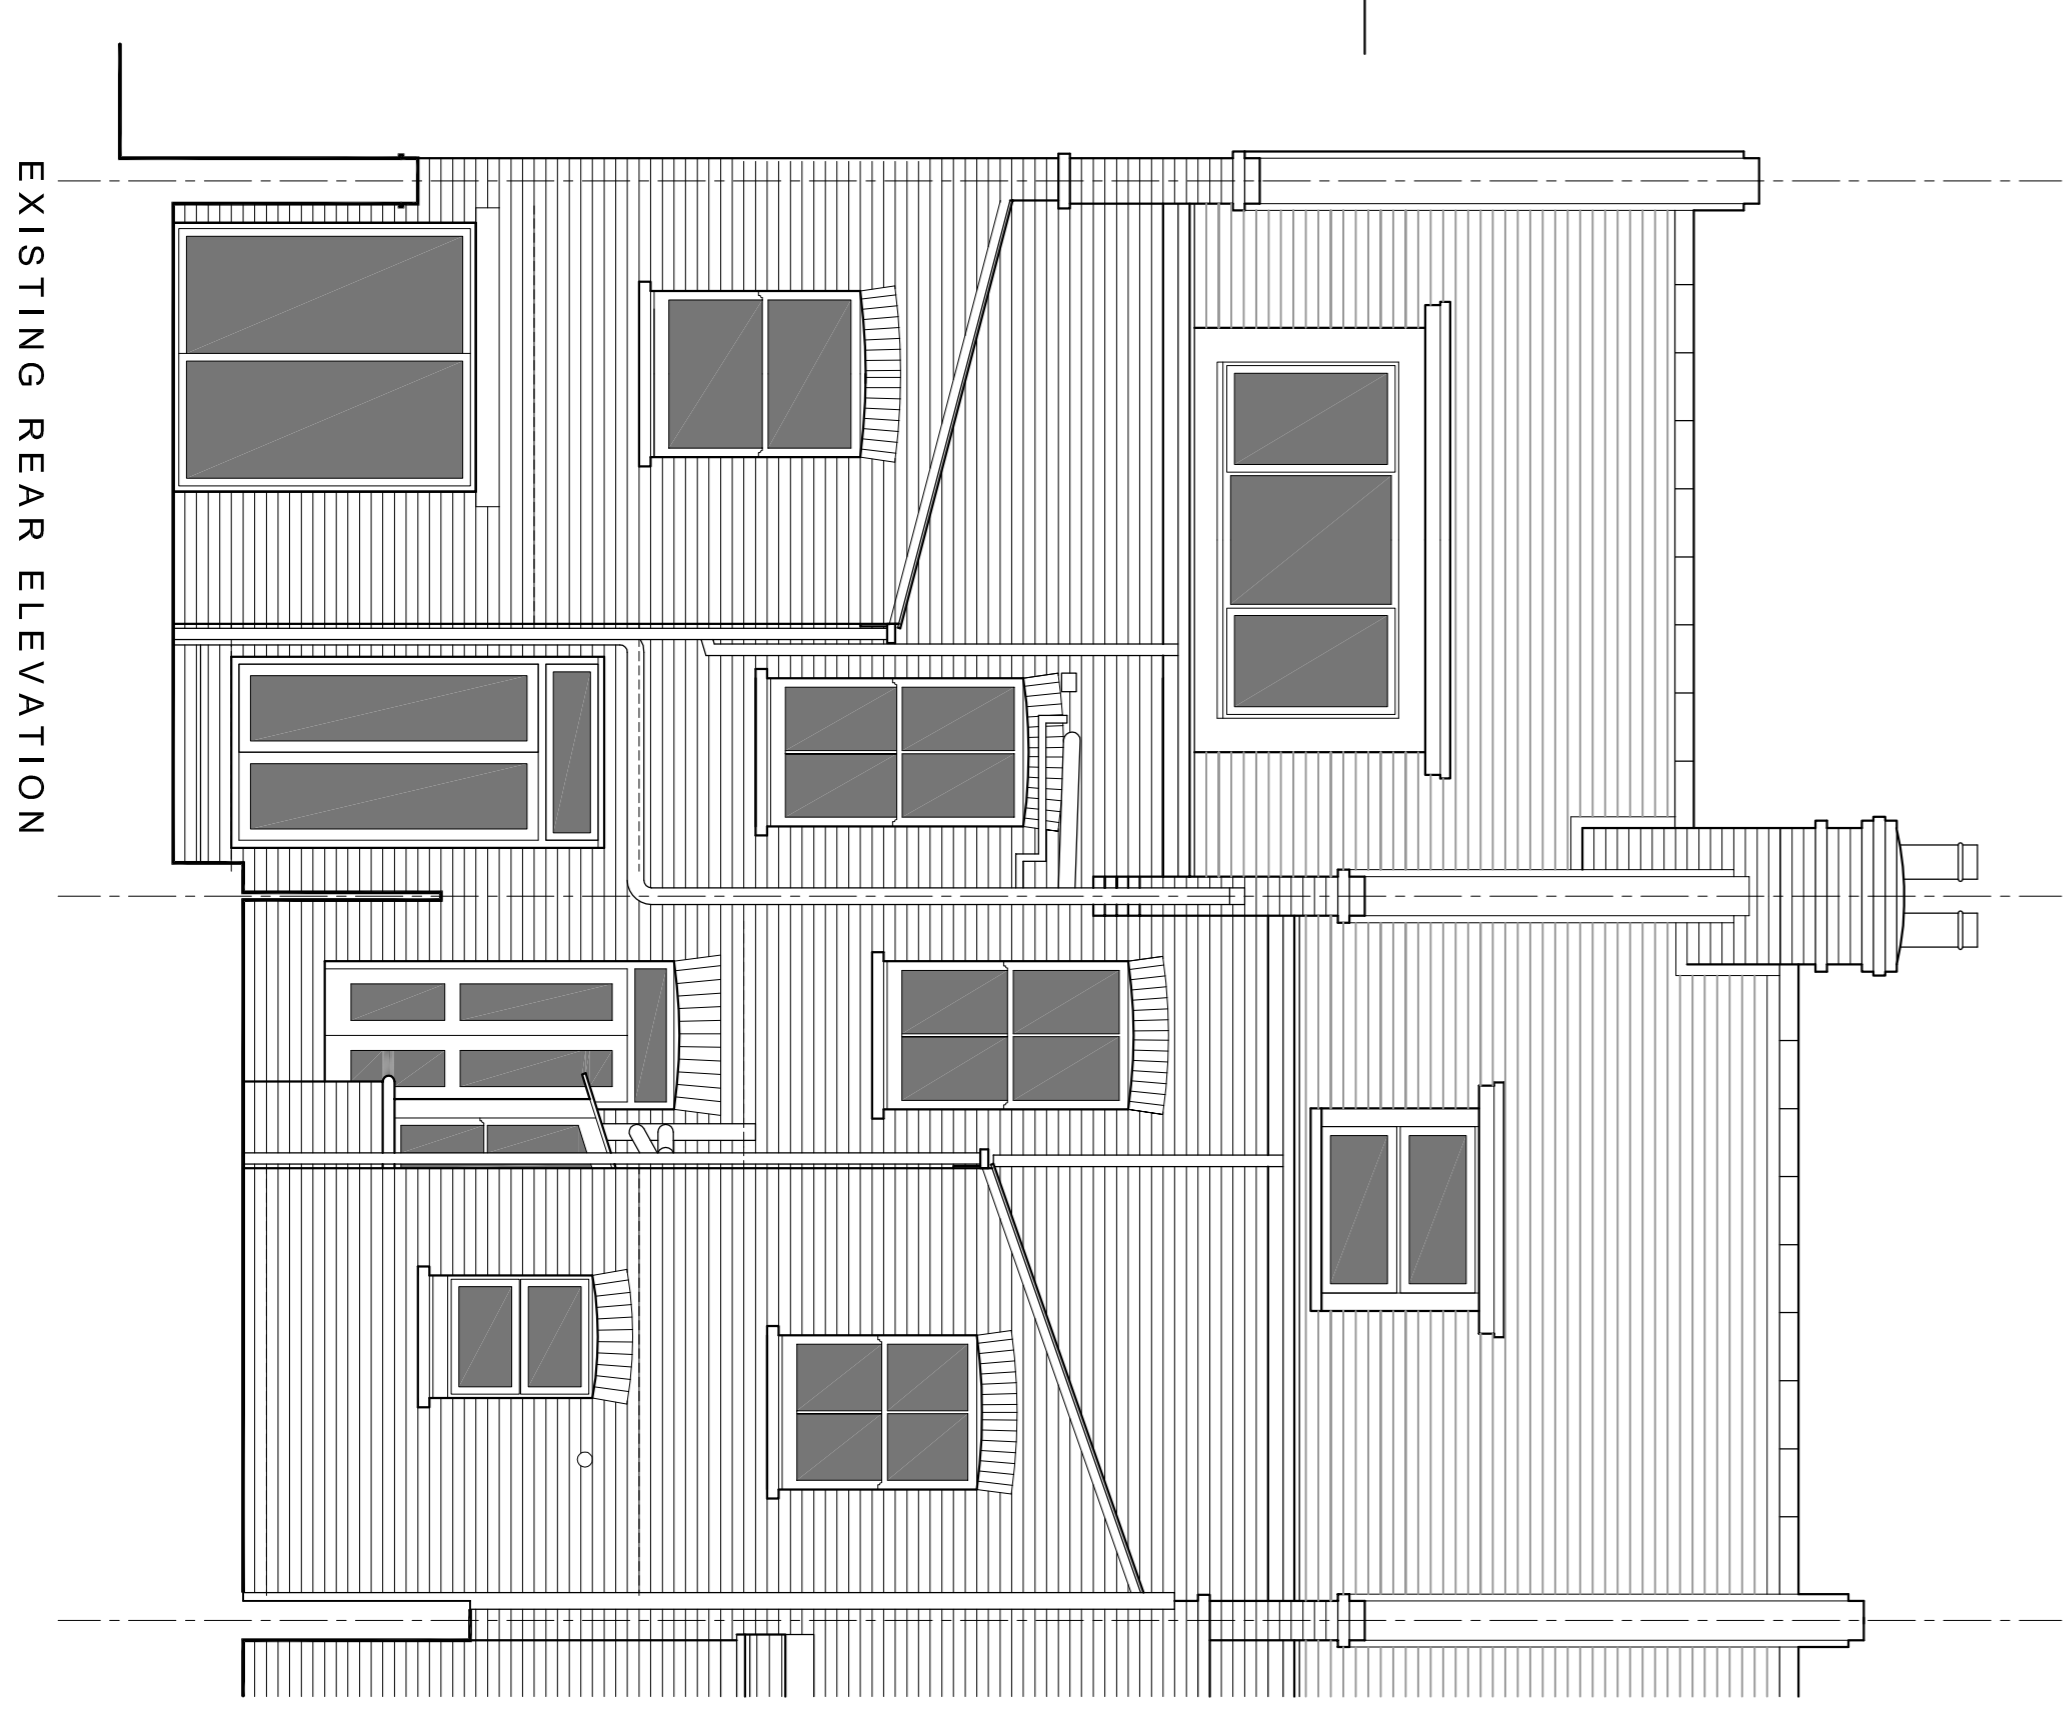

EXISTING REAR ELEVATION

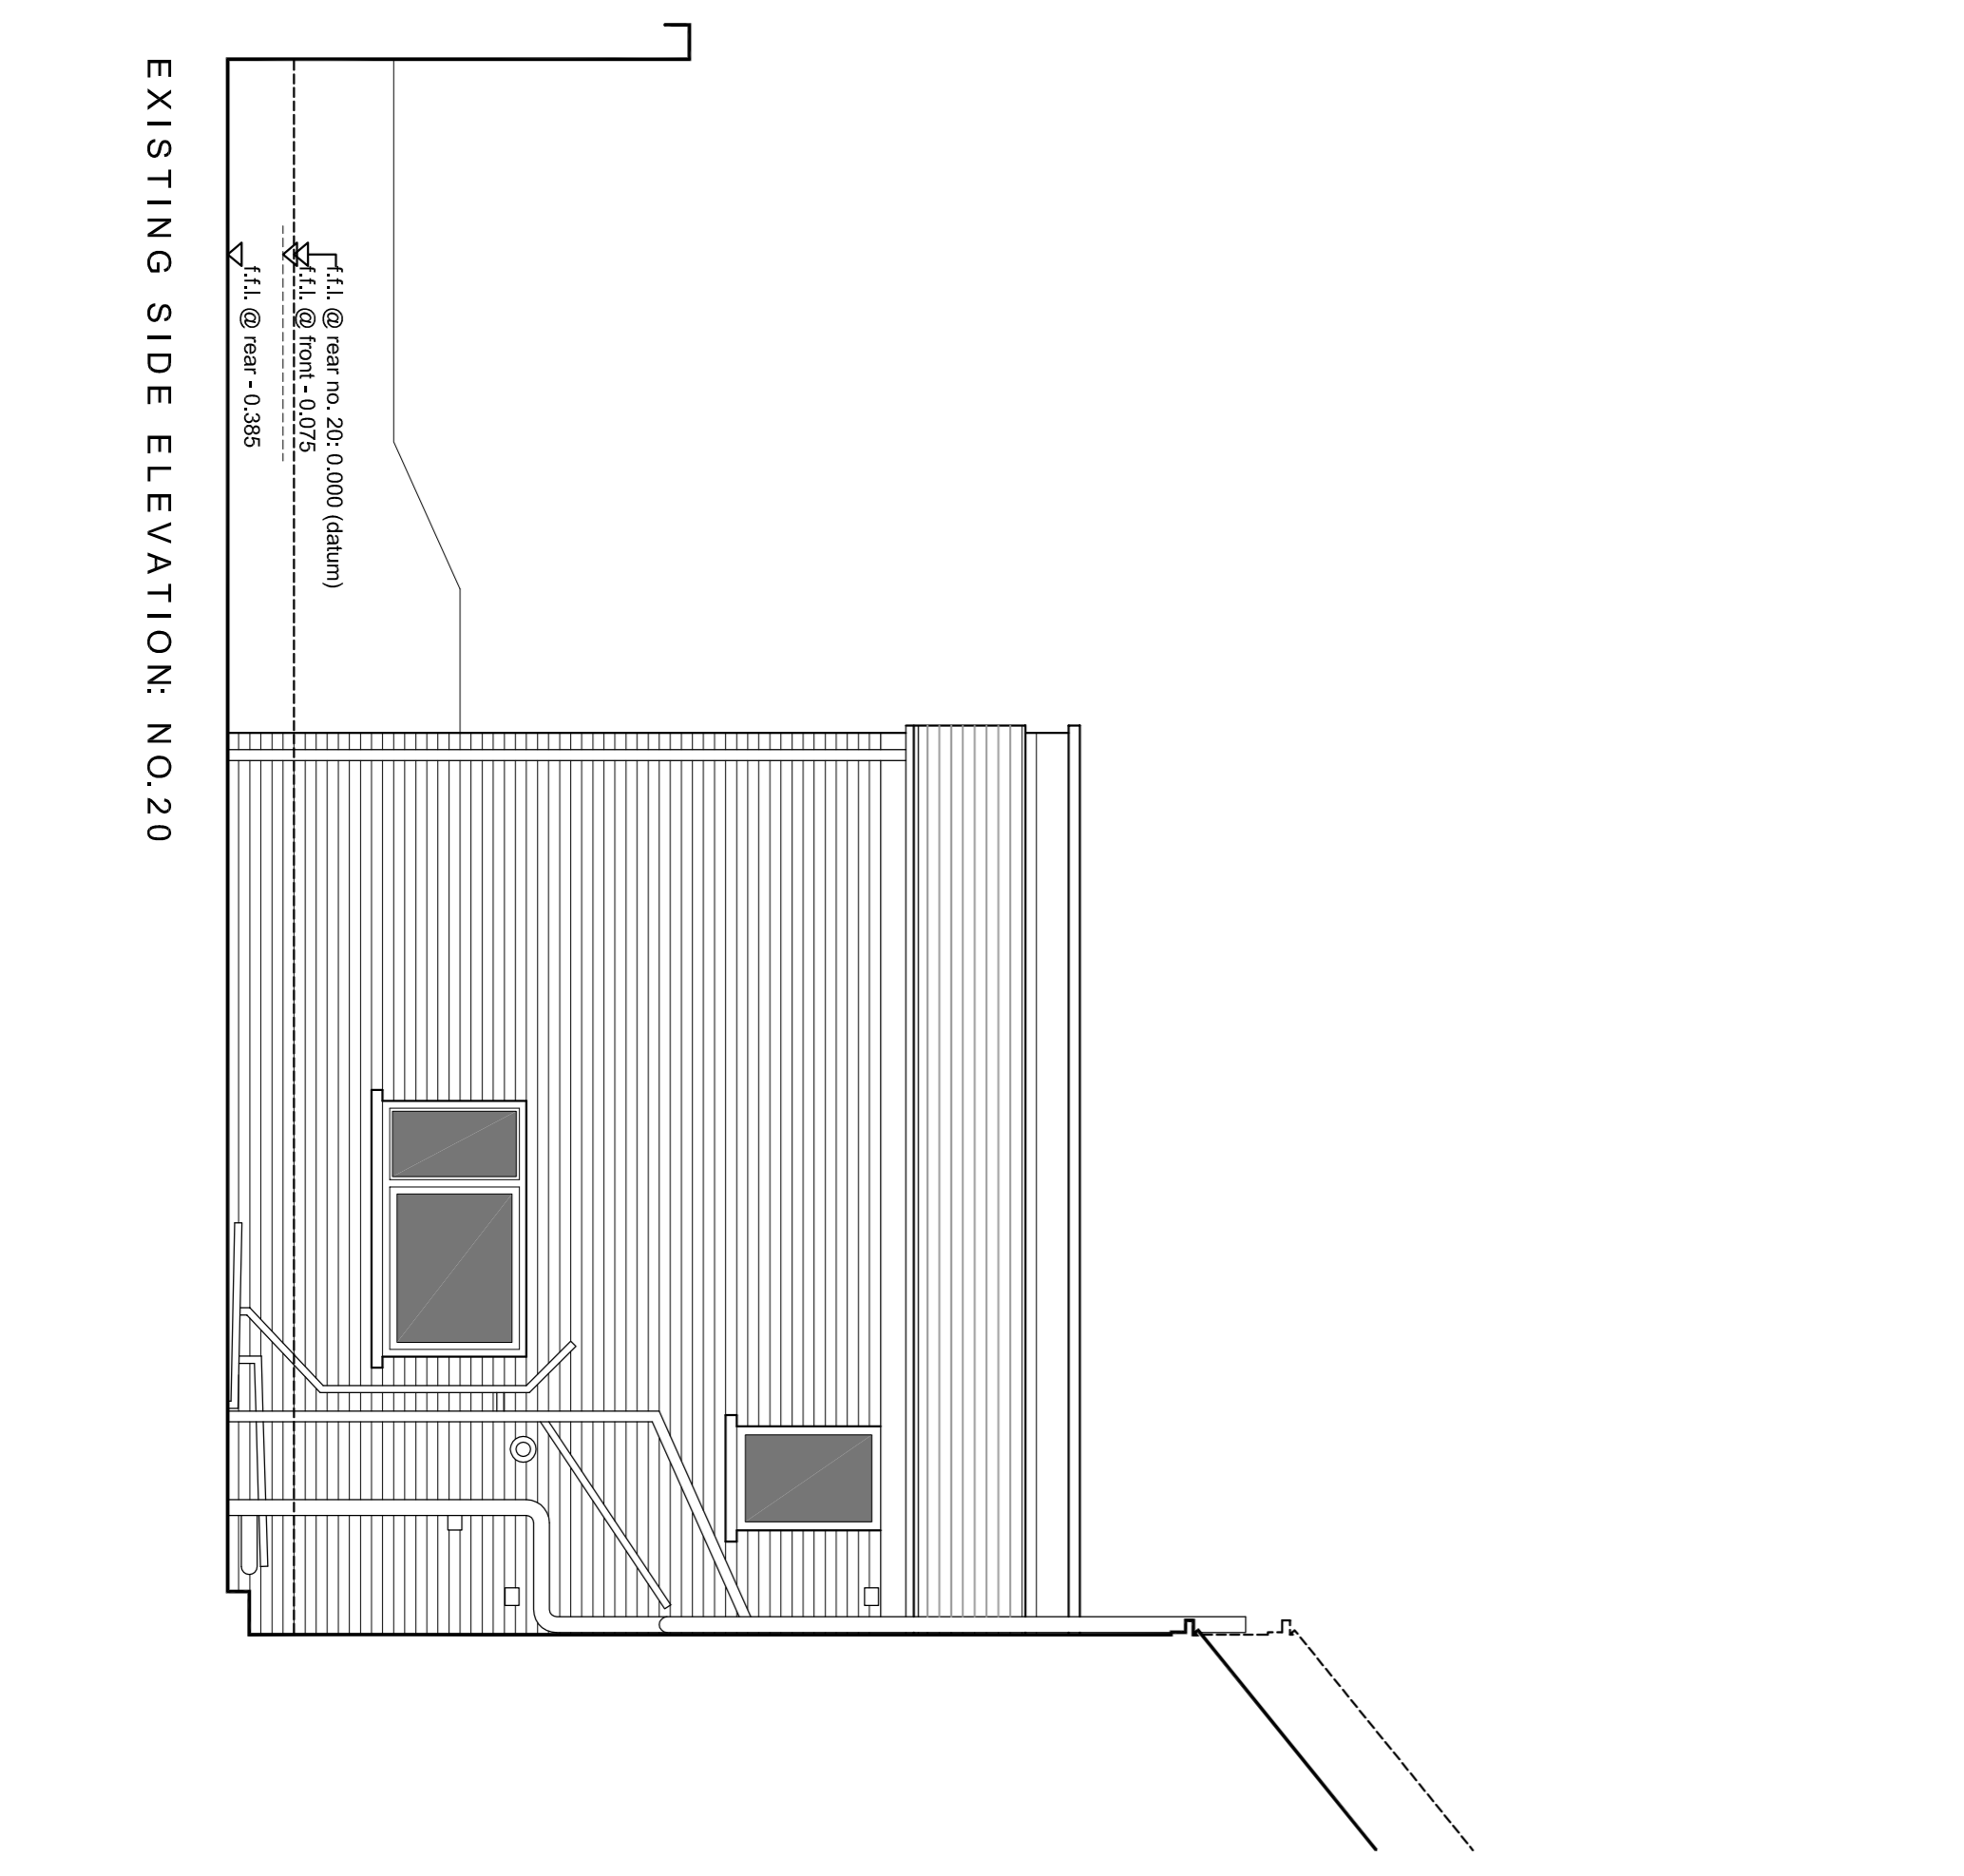

EXISTING SIDE ELEVATION: NO.20

PLANNING APPLICATION

Space  
Architectural and Design Limited

The Studio  
Electronics Road  
H27 7TH  
t: 01848 841452  
e: info@spacestudio.com  
w: www.spacestudio.com

Mr and Mrs Cole  
Plot 1 Single Storey Extension  
20 Rowanhow Street  
West Hampstead, London  
NW6 1NN

Scale: 1:50  
1" = 1'-0"