




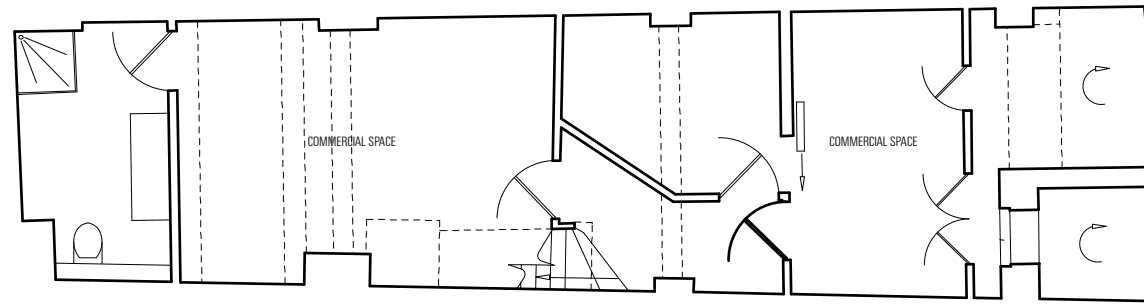


BASEMENT PLAN

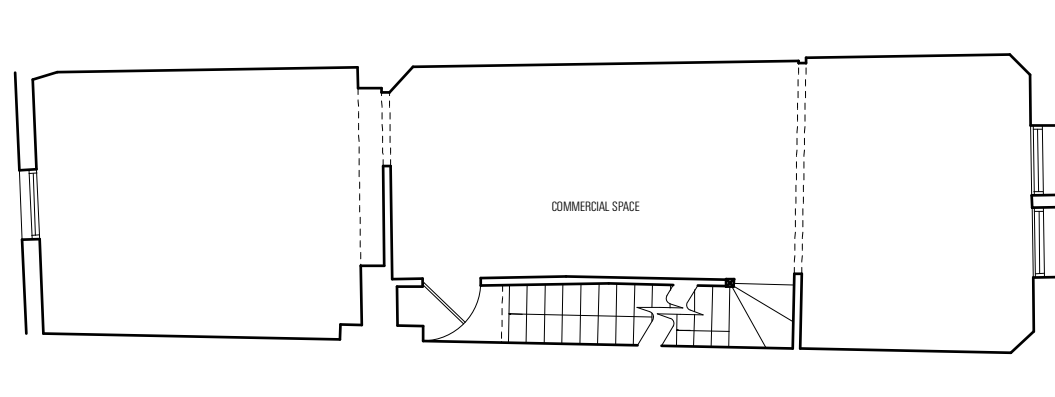


FIRST FLOOR PLAN

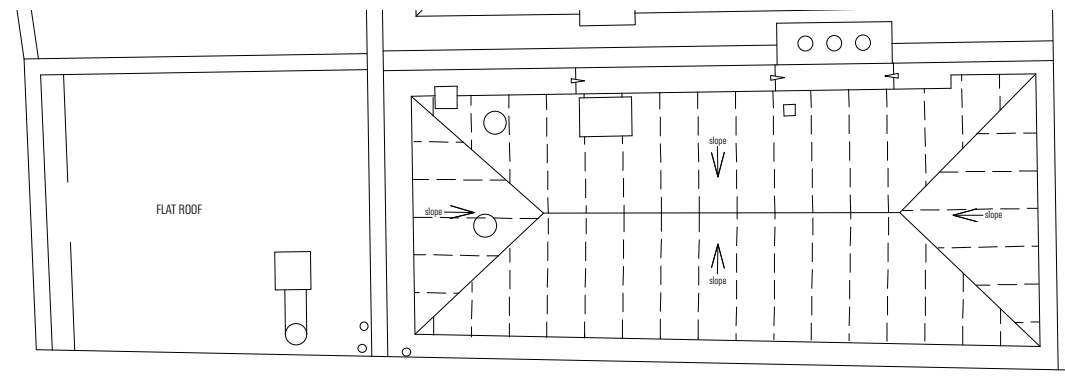

ROOF / THIRD FLOOR PLAN

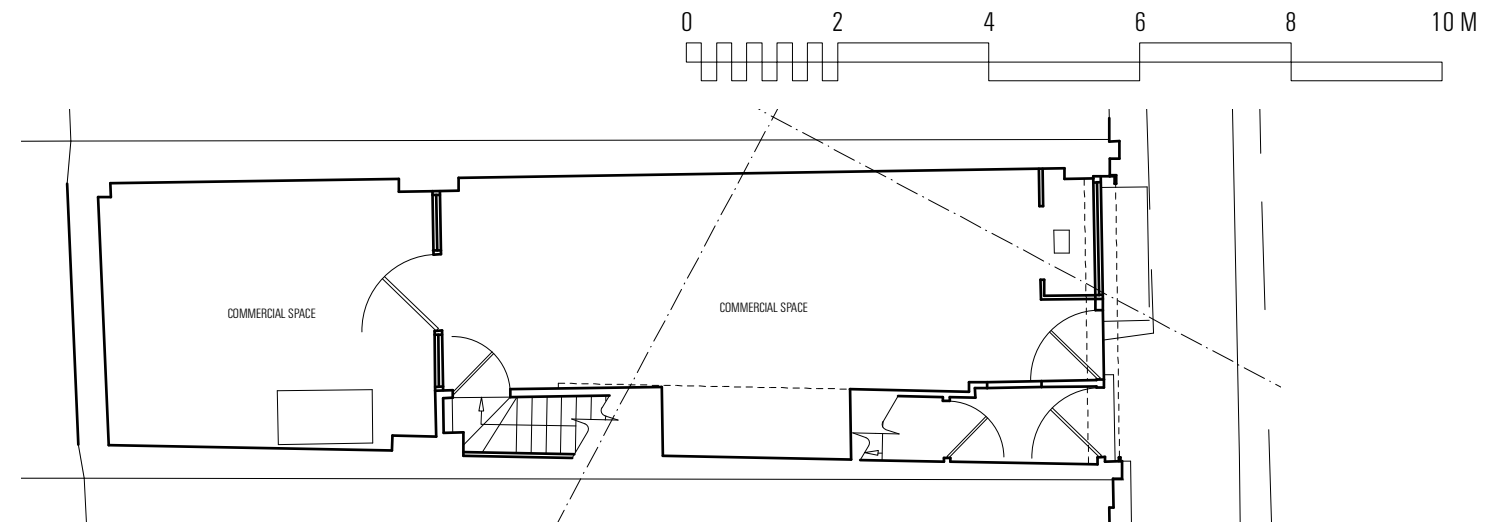

GROUND FLOOR PLAN

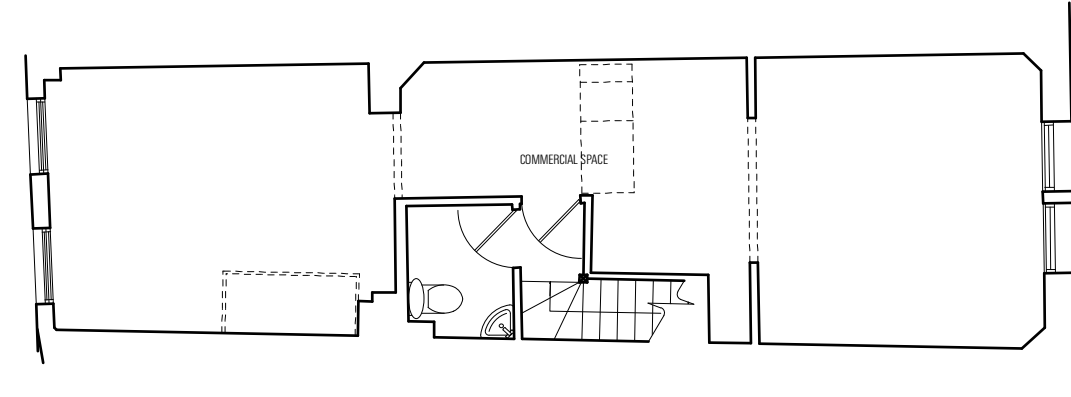

SECOND FLOOR PLAN

SCHEDULE OF AREAS: [G.I.A.s] COMMERCIAL SPACE

BASEMENT:	52.2 sqm / 562 sqft
GROUND FLOOR:	48.1 sqm / 518 sqft
1ST FLOOR:	48.4 sqm / 521 sqft
2ND FLOOR:	48.4 sqm / 521 sqft
TOTAL:	197.1 sqm / 2122 sqft

PROJECT: 400 - 14 HATTON WALL, LONDON, EC1N 8JN
 DWG. TITLE: EXISTING - SCHEDULE OF AREAS
 DWG. NO.: 400_016
 SCALE: 1:100 @A3
 DATE: 19.11.14
 ISSUE: INFORMATION

400

EXISTING

EMULSION
 6 BAKER'S YARD LONDON EC1R 3DD
 T: 020 8127 1015 F: 020 8127 1016 E: CONTACT@EMULSIONARCHITECTURE.COM
 DO NOT SCALE. ALL DIMENSIONS TO BE CHECKED ON SITE. DO NOT REPRODUCE DRAWING: COPYRIGHT EMULSION LTD.